



PACKAGE A: CIVIL & STRUCTURAL WORKS TENDER DRAWINGS

REIMAGINING BARNES HALL

VERSION 02. 14.05.26



PACKAGE A : CIVIL AND STRUCTURAL

DRAWING LIST

S.NO	DRAWING NUMBER	DRAWING TITLE	SCALE	REMARKS
EXISTING DRAWINGS				
1	ATA-LSS-A-1000	SITE PLAN	NTS	
2	ATA-LSS-A-1001	GROUND FLOOR PLAN	1:100	
3	ATA-LSS-A-1002	FIRST FLOOR PLAN	1:100	
4	ATA-LSS-A-1003	BALCONY PLAN	1:100	
5	ATA-LSS-A-1004	MEZZANINE FLOOR PLAN	1:100	
6	ATA-LSS-A- 1005	REFLECTED CEILING PLAN-	1:100	
6	ATA-LSS-A-1006	SECTION AA’	1:100	
7	ATA-LSS-A-1007	SECTION BB’	1:100	
8	ATA-LSS-A-1008	ELEVATION FRONT	1:100	
9	ATA-LSS-A-1009	ELEVATION REAR	1:100	
10	ATA-LSS-A-1010	ELEVATION EAST	1:100	
PROPOSED DRAWINGS				
11	ATA-LSS-A-1100	SITE PLAN	1:500	
12	ATA-LSS-A-1101	GROUND FLOOR PLAN	1:100	
13	ATA-LSS-A-1102	FIRST FLOOR PLAN	1:100	
14	ATA-LSS-A-1103	BALCONY PLAN	1:100	
15	ATA-LSS-A-1104	GREEN ROOM PLAN	1:100	
16	ATA-LSS-A-1201	RCP- AUDITORIUM	1:100	
17	ATA-LSS-A-2101	SECTION AA’	1:100	

DRAWING LIST

S.NO	DRAWING NUMBER	DRAWING TITLE	SCALE	REMARKS
19	ATA-LSS-A-2102	SECTION BB’	1:100	
20	ATA-LSS-A-2103	SECTION CC’	1:100	
21	ATA-LSS-A-2104	SECTION DD’	1:100	
22	ATA-LSS-A-2105	SECTION EE’	1:100	
23	ATA-LSS-A-2106	SECTION FF’	1:100	
22	ATA-LSS-A-3101	ELEVATION FRONT	1:100	
23	ATA-LSS-A-3102	ELEVATION REAR	1:100	
24	ATA-LSS-A-5100	ELEVATOR- DETAILS	AS MENTIONED	
25	ATA-LSS-A-5101	ELEVATOR- SECTIONS	AS MENTIONED	
INTERVENTION DRAWINGS				
24	ATA-LSS-A-1100 D	INTERVENTION GF PLAN	1:100	
25	ATA-LSS-A-1101 D	INTERVENTION FF PLAN	1:100	
26	ATA-LSS-A-1102 D	INTERVENTION BALCONY PLAN	1:100	
27	ATA-LSS-A-1103 D	INTERVENTION RCP	1:100	
28	ATA-LSS-A-1104 D	INTERVENTION SECTION AA’	1:100	
29	ATA-LSS-A-1105 D	INTERVENTION SECTION CC’	1:100	
30	ATA-LSS-A-1106 D	INTERVENTION SECTION DD’	1:100	
31	ATA-LSS-A-1107 D	INTERVENTION SECTION EE’	1:100	
32	ATA-LSS-A-1108 D	INTERVENTION ELEVATION FRONT	1:100	
33	ATA-LSS-A-1109 D	INTERVENTION ELEVATION REAR	1:100	

DRAWING LIST

S.NO	DRAWING NUMBER	DRAWING TITLE	SCALE	REMARKS
STRUCTURAL DRAWINGS				
34	ATA-LSS-A-4000	LIFT DETAILS	AS MENTIONED	
35	ATA-LSS-A-4001	BALCONY EXTENSION	1:50	
36	ATA-LSS-A-4002	CURVED STAIRCASE DETAILS	1:25	
37	ATA-LSS-A-4003	EXTERIOR FIRE STAIRCASE DETAILS	AS MENTIONED	

Notes:
1. Do not scale the drawings.
2. All dimensions must be checked on site and any discrepancies verified with the architect.
3. This drawing shall be read in conjunction with relevant architectural, structural, and services drawings.

© AISHWARYA TIPNIS ARCHITECTS

A. EXISTING DRAWINGS
FOR TENDER PURPOSE ONLY

Revisions

Rev	Date	Description
R-00	11/05/2026	FOR TENDER ONLY

Consultants

Structural Consultants
Dr. Survesh Chetival

Auditorium Design
Jhaveri & Jhaveri

Acoustics
Jhaveri & Jhaveri

Audio Visual and Stage lighting
Sun Media Adventures

Lighting
SLOT Designs

MEP
Ketan A. Shah & Associates

LAWRENCE SCHOOL
Sanawar


Date 11/05/2026	Drawing No. ATA-LSS-A-1000
Client Lawrence School	Drawn Sneha Hembrom
Revision R-00	Checked

Scale
1:500@ A3

Drawing
SITE PLAN



AISHWARYA TIPNIS ARCHITECTS
83-D, DDA Flats, Masjid Moth Phase II,
Greater Kailash III, New Delhi-110048
T: + 91-11-29221690 M: 91-9873926616
projects@studioata.in
www.studioata.in

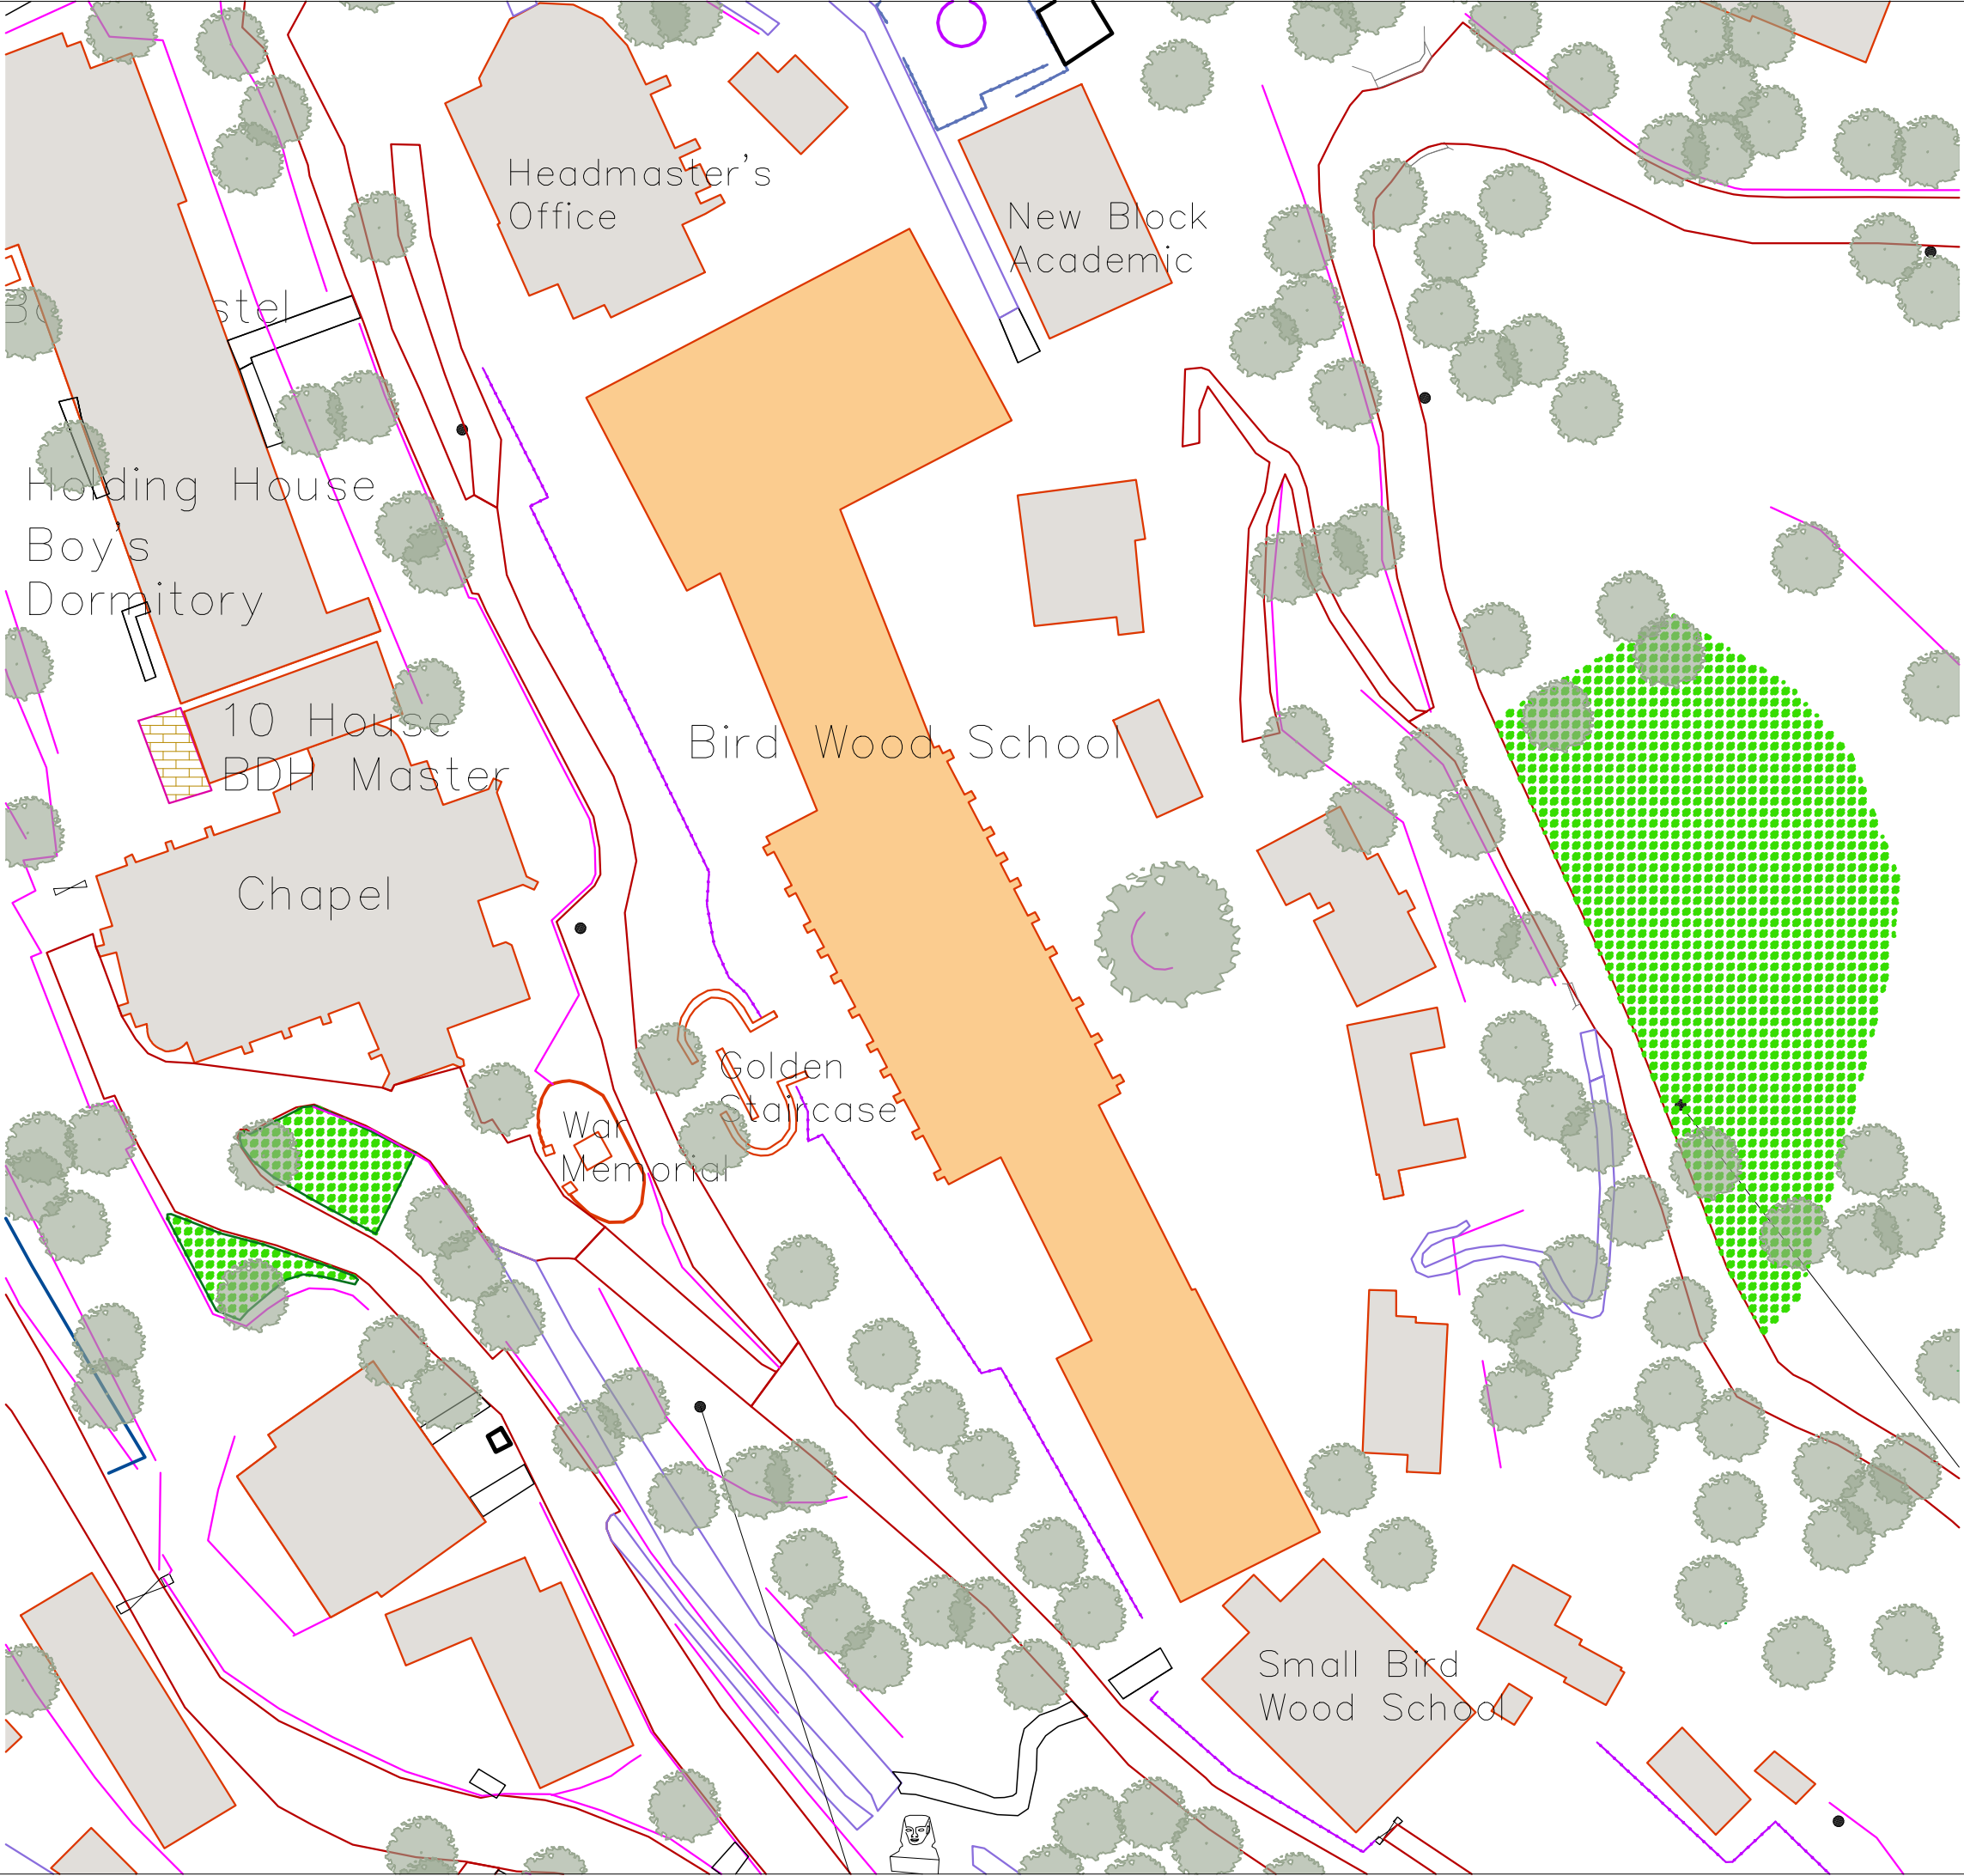

Notes:
1. Do not scale the drawings.
2. All dimensions must be checked on site and any discrepancies verified with the architect.
3. This drawing shall be read in conjunction with relevant architectural, structural, and services drawings.

© AISHWARYA TIPNIS ARCHITECTS

A. EXISTING DRAWINGS
FOR TENDER PURPOSE ONLY

Revisions

Rev	Date	Description
R-00	11/06/2026	FOR TENDER ONLY

Consultants

Structural Consultants
Dr. Survesh Chetival

Auditorium Design
Jhaveri & Jhaveri

Acoustics
Jhaveri & Jhaveri

Audio Visual and Stage lighting
Sun Media Adventures

Lighting
SLOT Designs

MEP
Ketan A. Shah & Associates

LAWRENCE SCHOOL
Sanawar

Date
11/06/2026

Drawing No.
ATA-LSS-A-1001

Client
Lawrence School

Drawn
Sneha Hembram

Revision
R-00


Checked


Scale
1:100@ A3

Drawing
GROUND FLOOR PLAN



AISHWARYA TIPNIS ARCHITECTS
83-D, DDA Flats, Masjid Moth Phase II,
Greater Kailash III, New Delhi-110048
T: + 91-11-29221690 M: 91-9873926616
projects@studioata.in
www.studioata.in

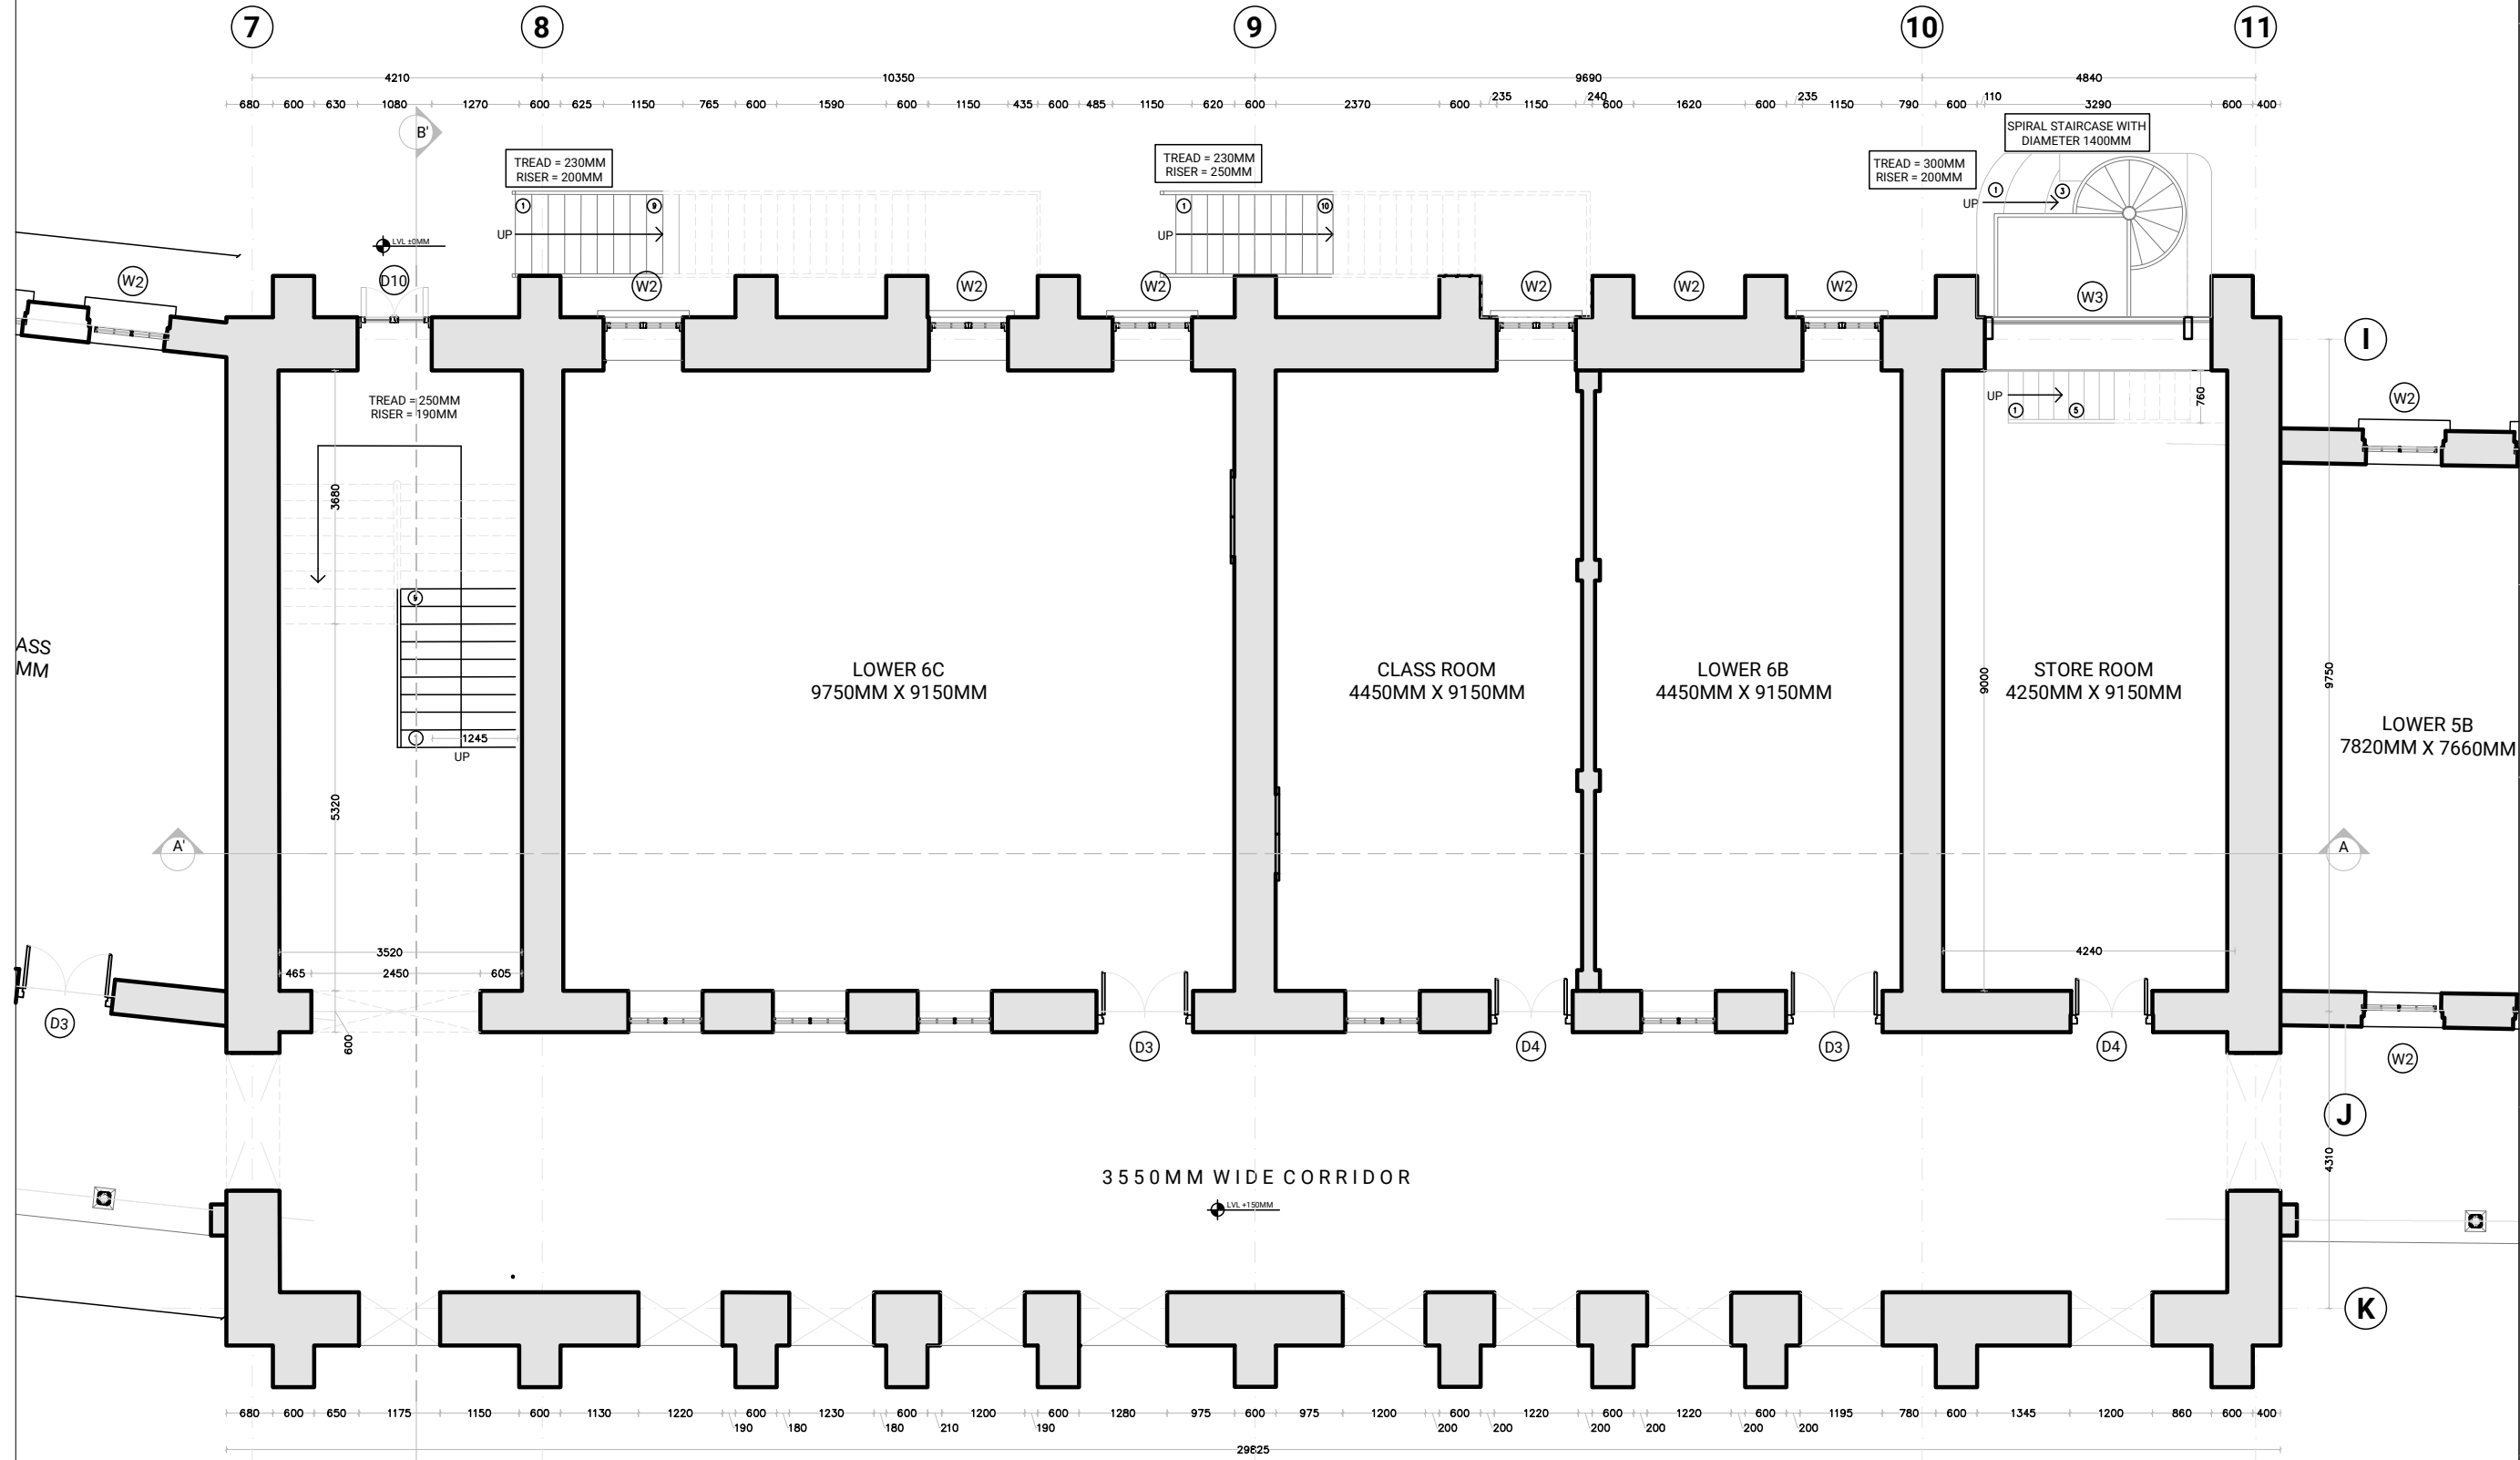

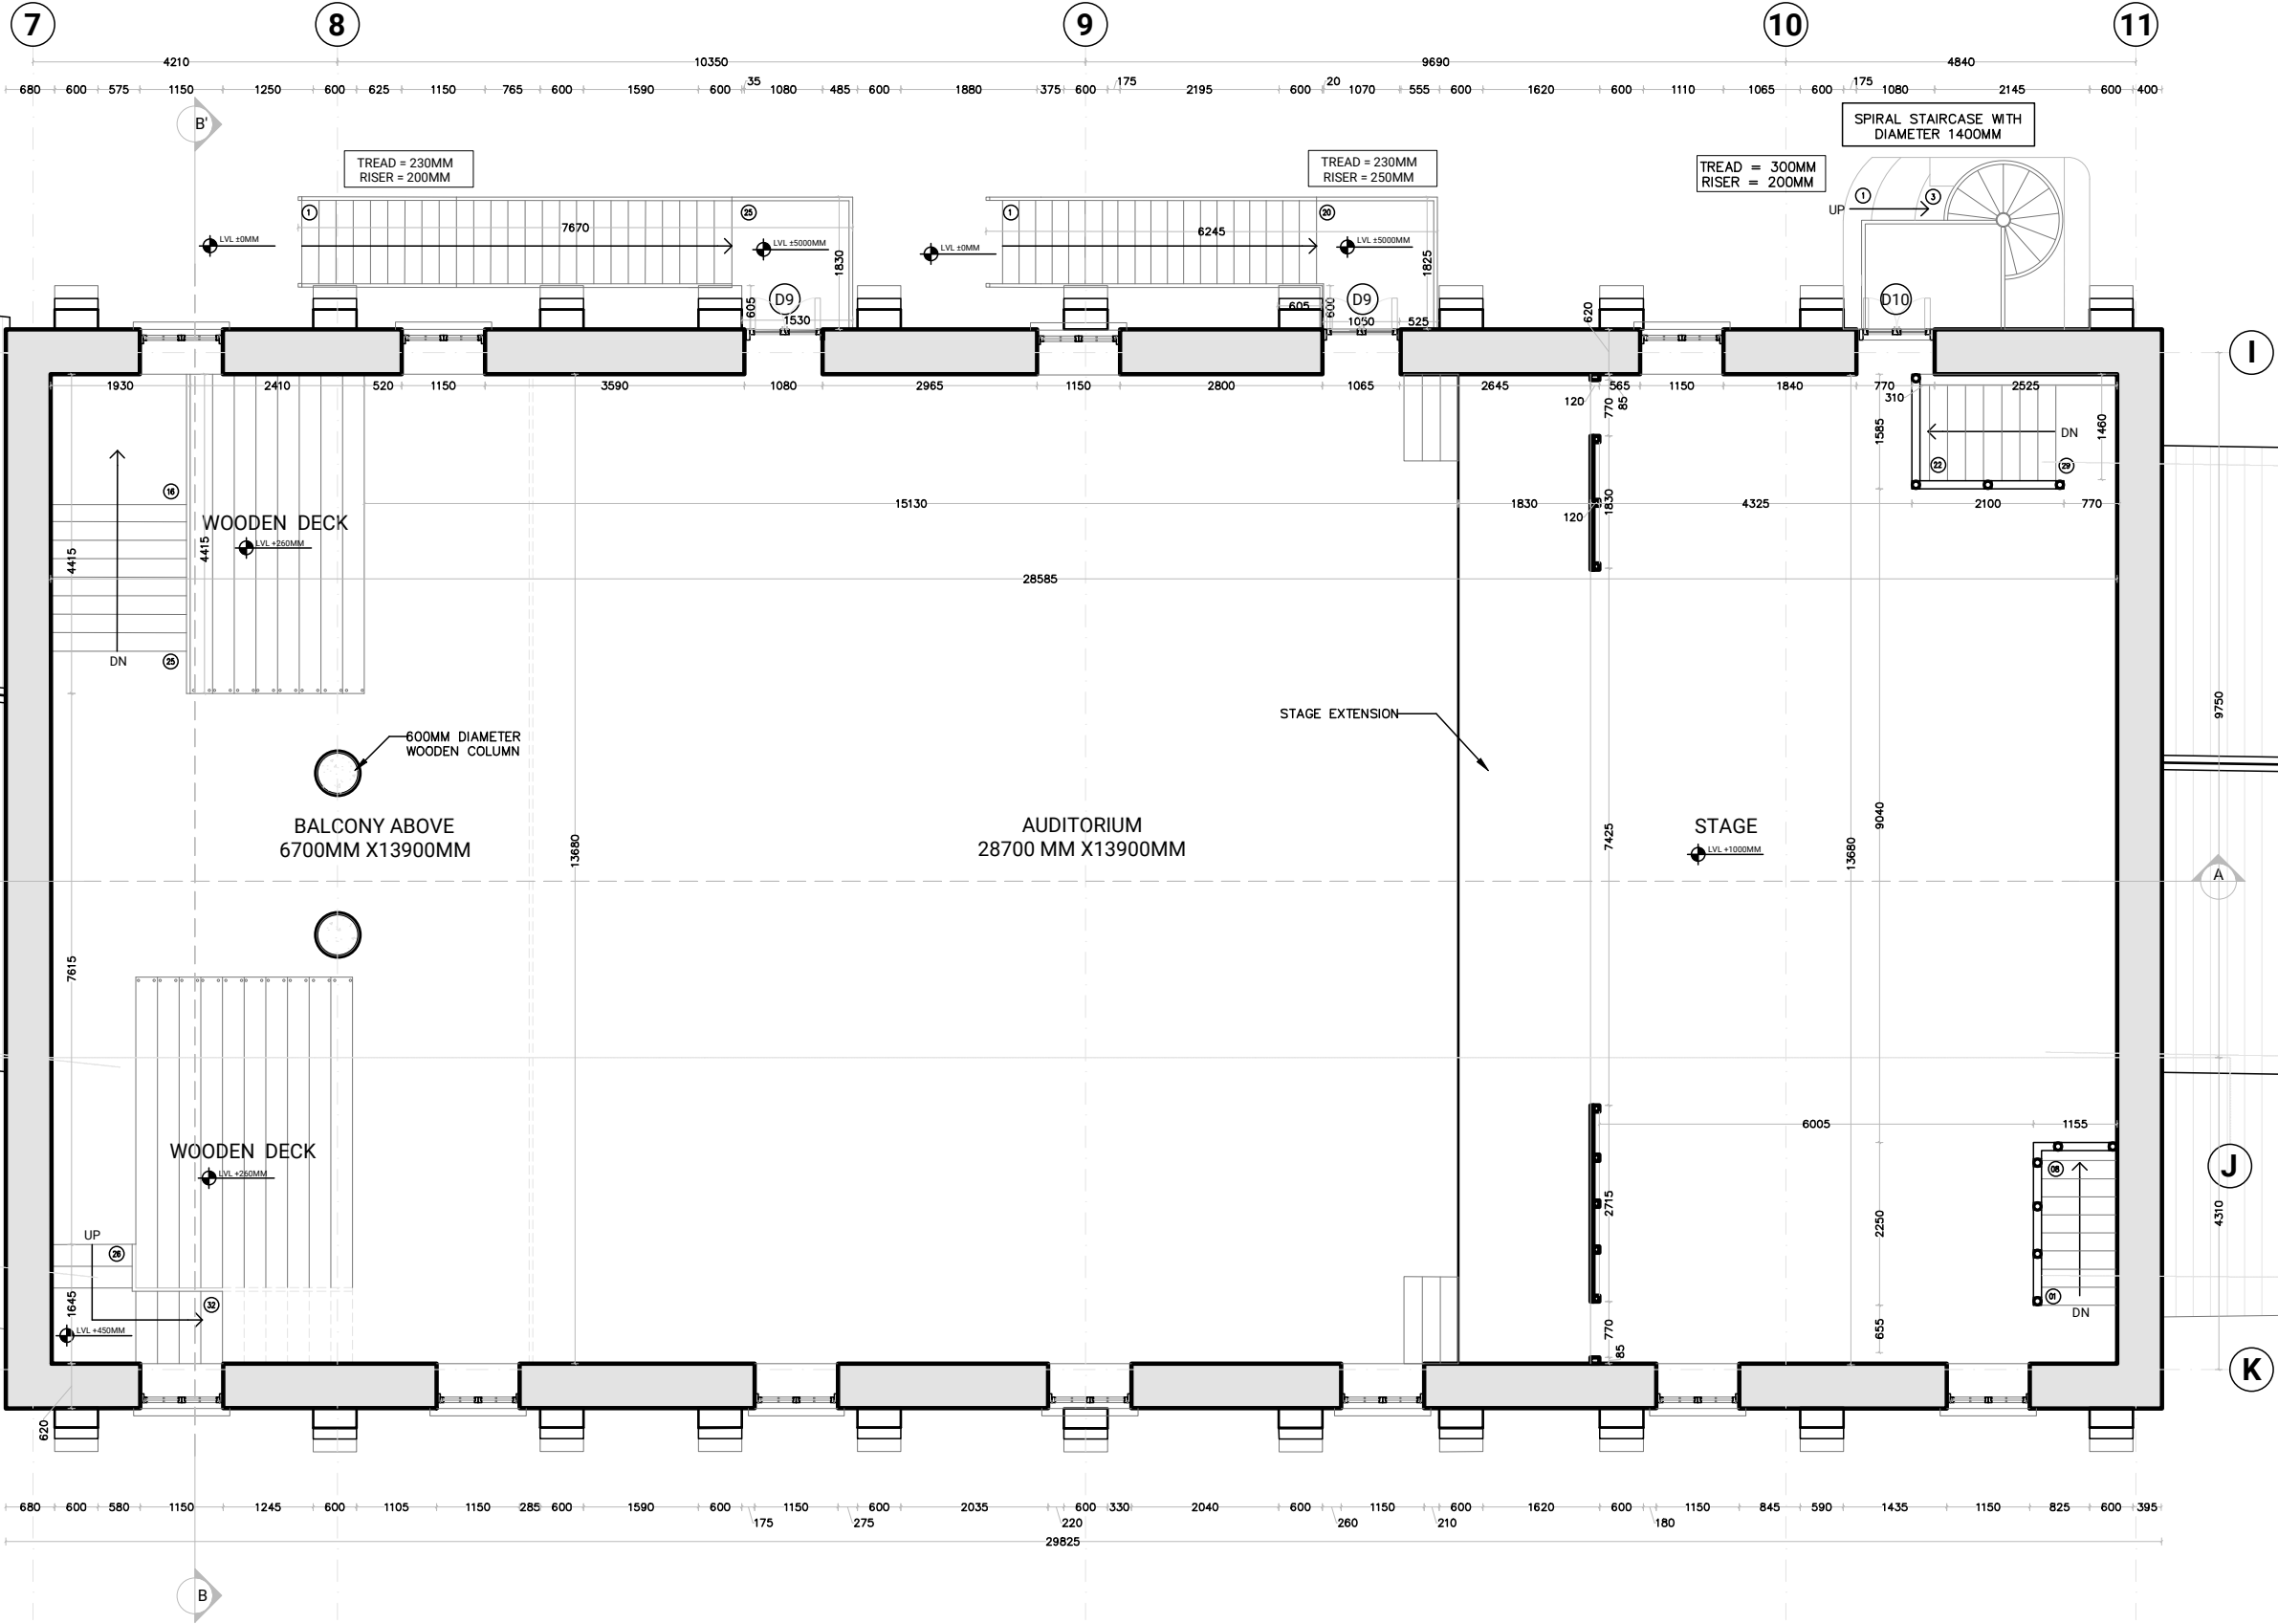

- Notes:
1. Do not scale the drawings.
 2. All dimensions must be checked on site and any discrepancies verified with the architect.
 3. This drawing shall be read in conjunction with relevant architectural, structural, and services drawings.

© AISHWARYA TIPNIS ARCHITECTS

**A. EXISTING DRAWINGS
FOR TENDER PURPOSE ONLY**

Revisions

Rev	Date	Description
R-00	11/05/2026	FOR TENDER ONLY

Consultants

Structural Consultants
Dr. Survesh Chetival

Auditorium Design
Jhaveri & Jhaveri

Acoustics
Jhaveri & Jhaveri

Audio Visual and Stage lighting
Sun Media Adventures

Lighting
SLOT Designs

MEP
Ketan A. Shah & Associates

LAWRENCE SCHOOL
Sanawar

Date
11/05/2026

Drawing No.
ATA-LSS-A-1002

Client
Lawrence School

Drawn
Sneha Hembram

Revision
R-00

Checked

Scale
1:100 @ A3

Drawing
FIRST FLOOR PLAN



AISHWARYA TIPNIS ARCHITECTS
83-D, DDA Flats, Masjid Moth Phase II,
Greater Kailash III, New Delhi-110048
T: + 91-11-29221690 M: 91-9873926616
projects@studioata.in
www.studioata.in

Notes:
1. Do not scale the drawings.
2. All dimensions must be checked on site and any discrepancies verified with the architect.
3. This drawing shall be read in conjunction with relevant architectural, structural, and services drawings.

© AISHWARYA TIPNIS ARCHITECTS

A. EXISTING DRAWINGS
FOR TENDER PURPOSE ONLY

Revisions

Rev	Date	Description
R-00	11/05/2026	FOR TENDER ONLY

Consultants

Structural Consultants
Dr. Survesh Chetival

Auditorium Design
Jhaveri & Jhaveri

Acoustics
Jhaveri & Jhaveri

Audio Visual and Stage lighting
Sun Media Adventures

Lighting
SLOT Designs

MEP
Ketan A. Shah & Associates

LAWRENCE SCHOOL
Sanawar

Date
11/05/2026

Drawing No.
ATA-LSS-A-1003

Client
Lawrence School

Drawn
Sneha Hembrom

Revision
R-00


Checked

Scale
1:100 @ A3

Drawing
BALCONY PLAN



AISHWARYA TIPNIS ARCHITECTS
83-D, DDA Flats, Masjid Moth Phase II,
Greater Kailash III, New Delhi-110048
T: +91-11-29221690 M: 91-9873926616
projects@studioata.in
www.studioata.in

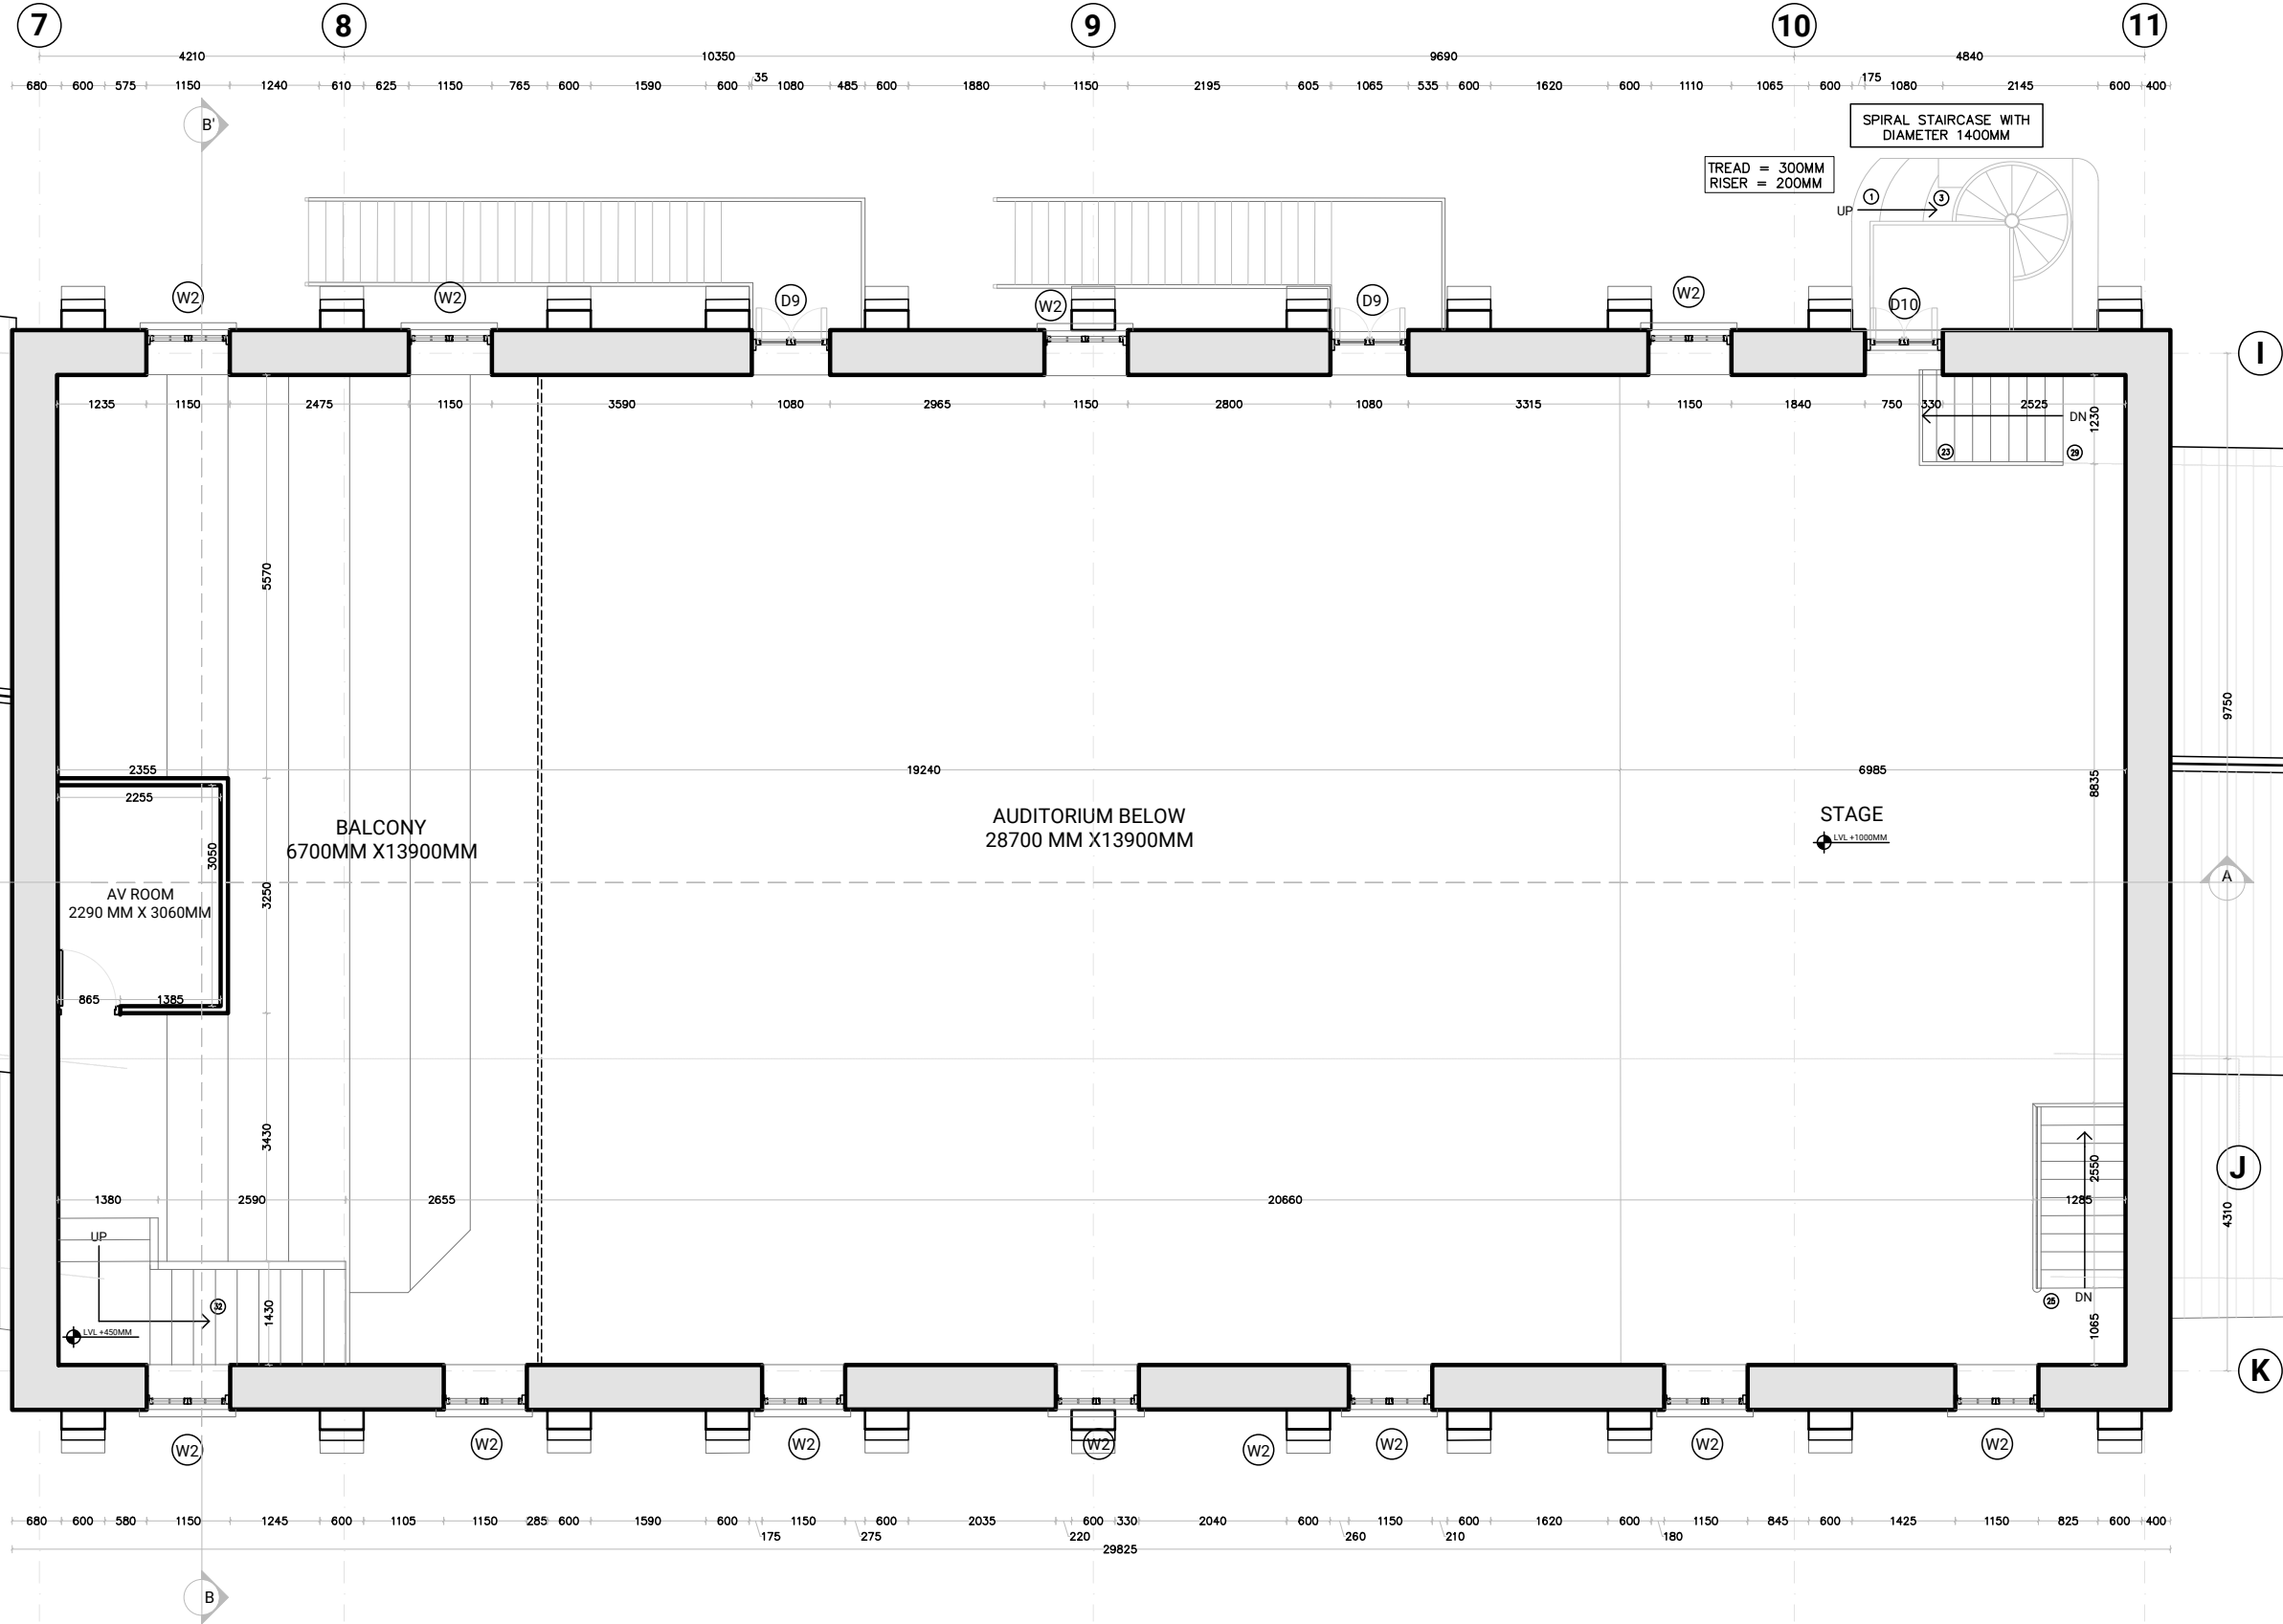

Notes:
1. Do not scale the drawings.
2. All dimensions must be checked on site and any discrepancies verified with the architect.
3. This drawing shall be read in conjunction with relevant architectural, structural, and services drawings.

© AISHWARYA TIPNIS ARCHITECTS

**A. EXISTING DRAWINGS
FOR TENDER PURPOSE ONLY**

Revisions

Rev	Date	Description
R-00	11/05/2026	FOR TENDER ONLY

Consultants

Structural Consultants
Dr. Survesh Chetival

Auditorium Design
Jhaveri & Jhaveri

Acoustics
Jhaveri & Jhaveri

Audio Visual and Stage lighting
Sun Media Adventures

Lighting
SLOT Designs

MEP
Ketan A. Shah & Associates

LAWRENCE SCHOOL
Sanawar

Date
11/05/2026

Drawing No.
ATA-LSS-A-1004

Client
Lawrence School

Drawn
Sneha Hembram

Revision
R-00


Checked

Scale
1:100 @ A3

Drawing
MEZZANINE LEVEL PLAN



AISHWARYA TIPNIS ARCHITECTS
83-D, DDA Flats, Masjid Moth Phase II,
Greater Kailash III, New Delhi-110048
T: + 91-11-29221690 M: 91-9873926616
projects@studioata.in
www.studioata.in

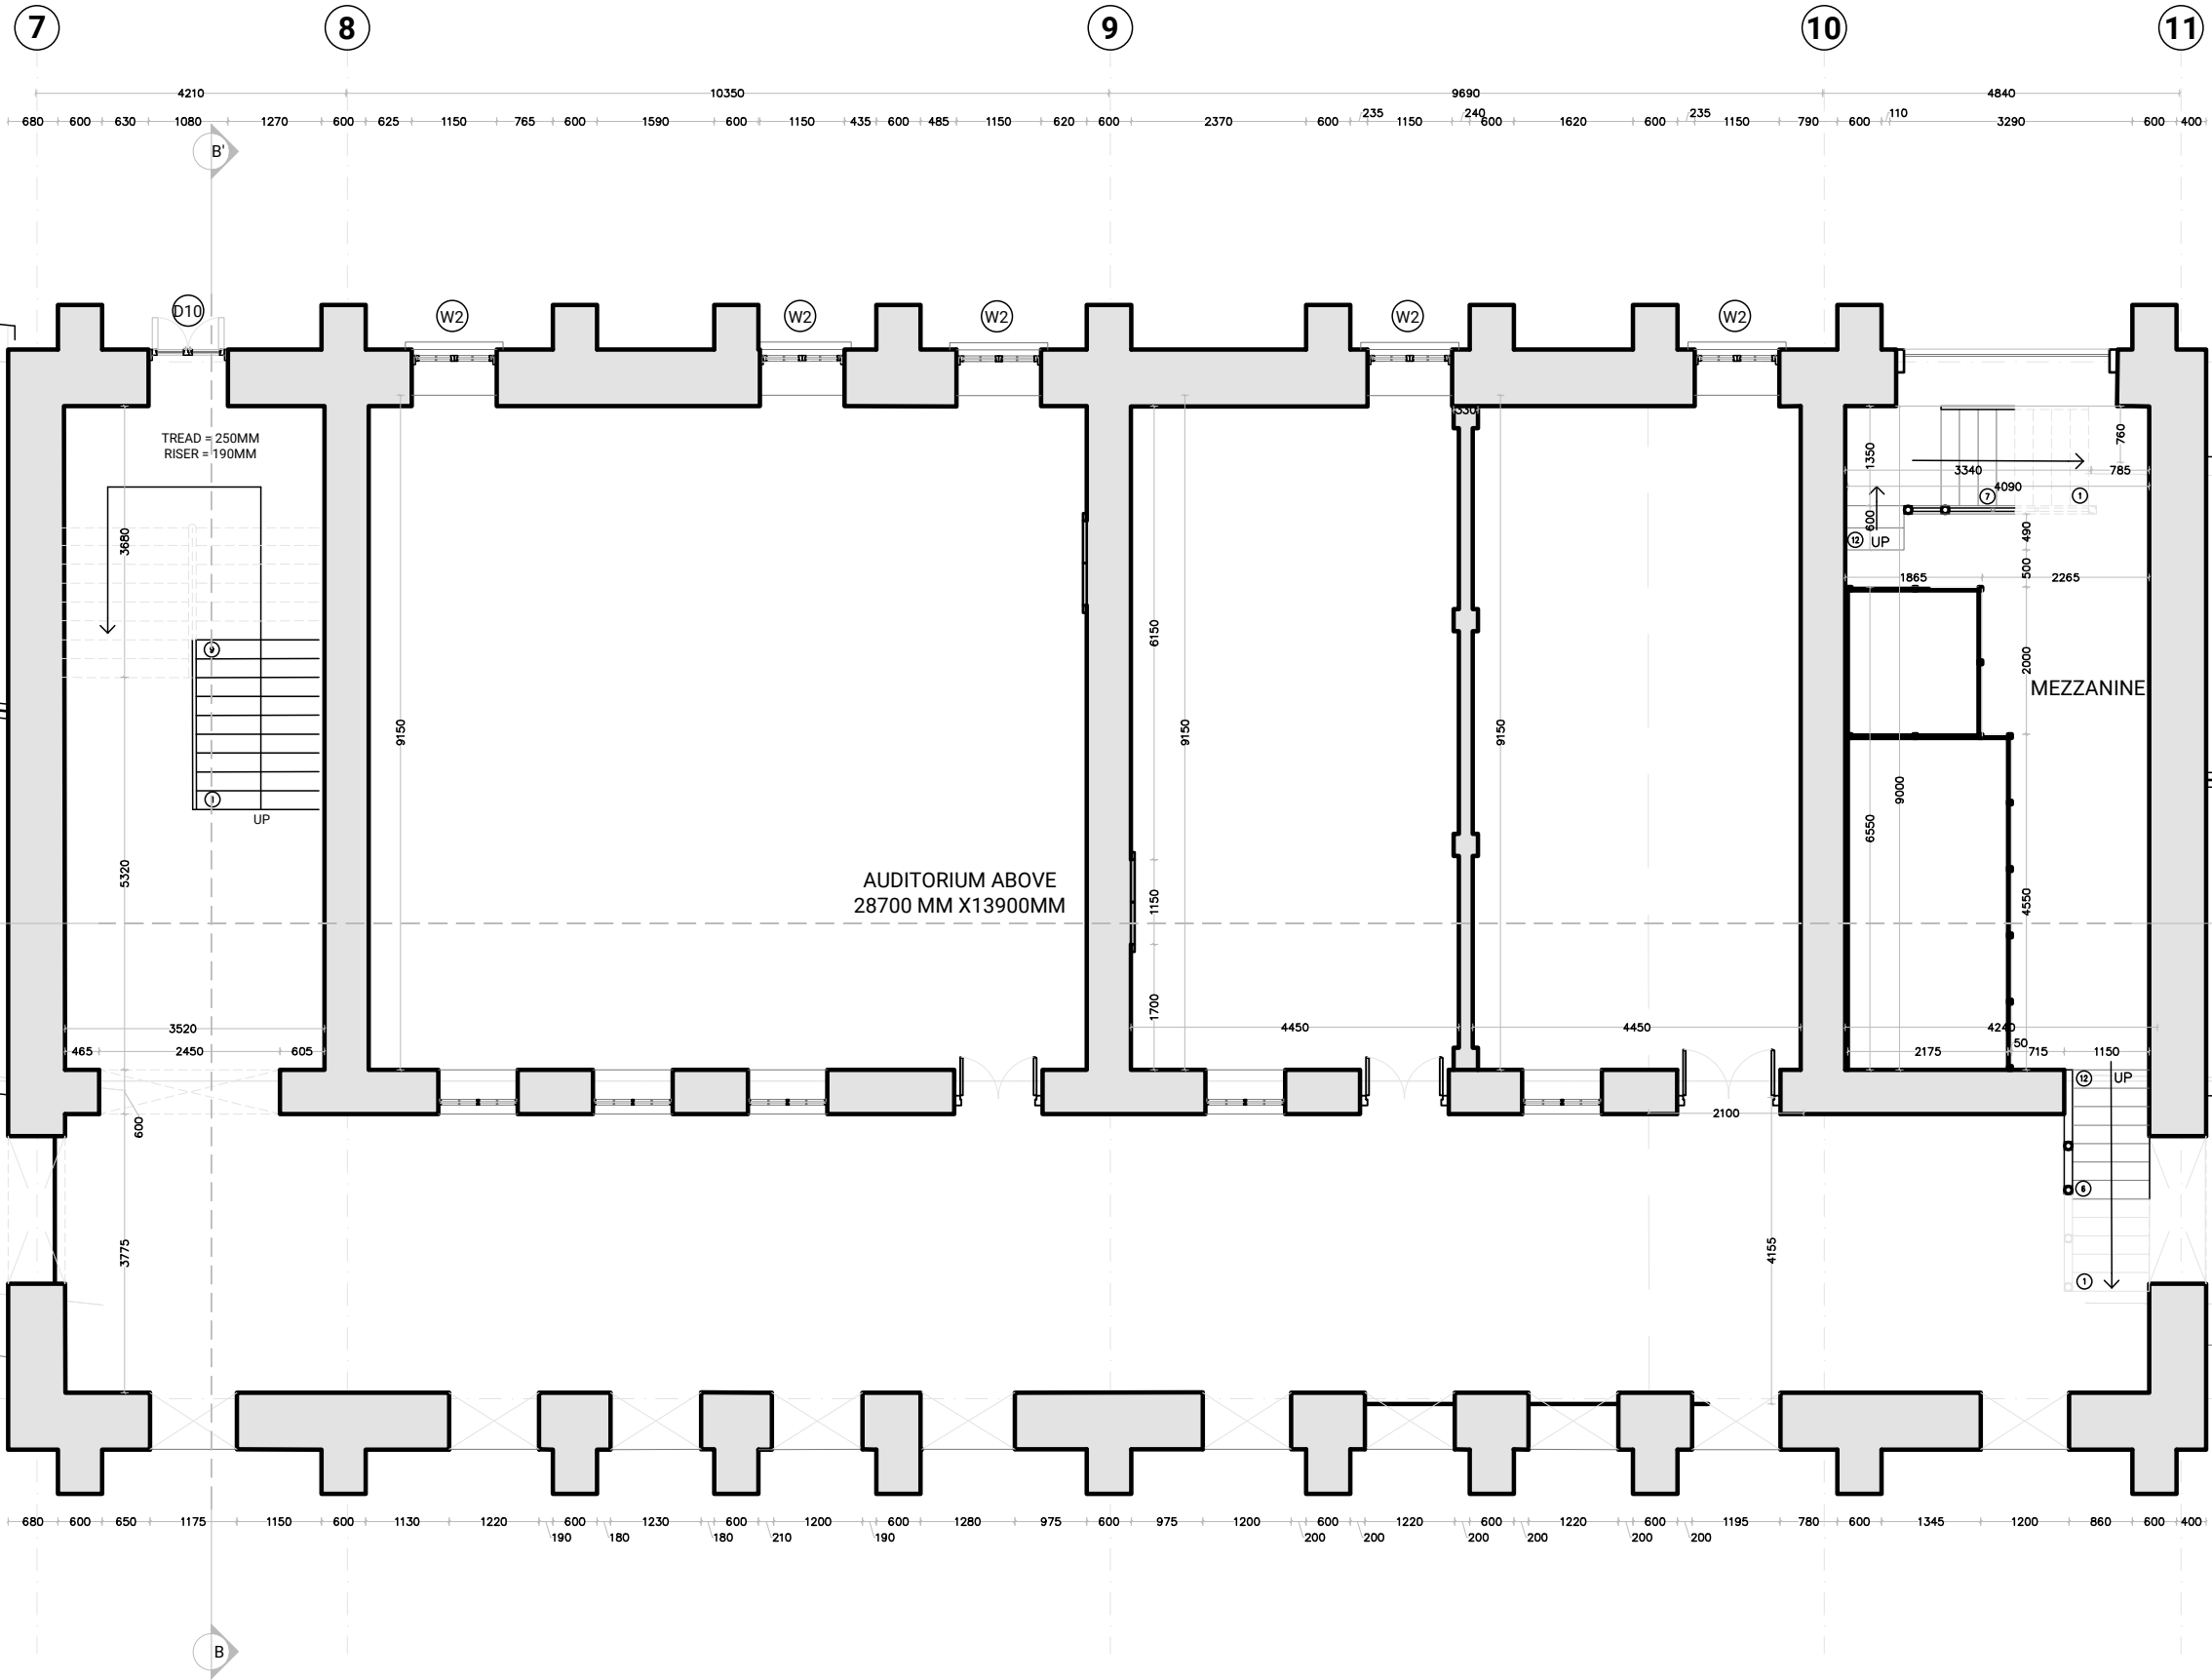

Notes:
1. Do not scale the drawings.
2. All dimensions must be checked on site and any discrepancies verified with the architect.
3. This drawing shall be read in conjunction with relevant architectural, structural, and services drawings.

© AISHWARYA TIPNIS ARCHITECTS

**A. EXISTING DRAWINGS
FOR TENDER PURPOSE ONLY**

Revisions

Rev	Date	Description
R-00	11/05/2026	FOR TENDER ONLY

Consultants

Structural Consultants
Dr. Survesh Chetival

Auditorium Design
Jhaveri & Jhaveri

Acoustics
Jhaveri & Jhaveri

Audio Visual and Stage lighting
Sun Media Adventures

Lighting
SLOT Designs

MEP
Ketan A. Shah & Associates

LAWRENCE SCHOOL
Sanawar

Date
11/05/2026

Drawing No.
ATA-LSS-A1005

Client
Lawrence School

Drawn
Sneha Hembrom

Revision
R-00


Checked


Scale
1:100 @ A3

Drawing
RCP- BALCONY



AISHWARYA TIPNIS ARCHITECTS
83-D, DDA Flats, Masjid Moth Phase II,
Greater Kailash III, New Delhi-110048
T: + 91-11-29221690 M: 91-9873926616
projects@studioata.in
www.studioata.in

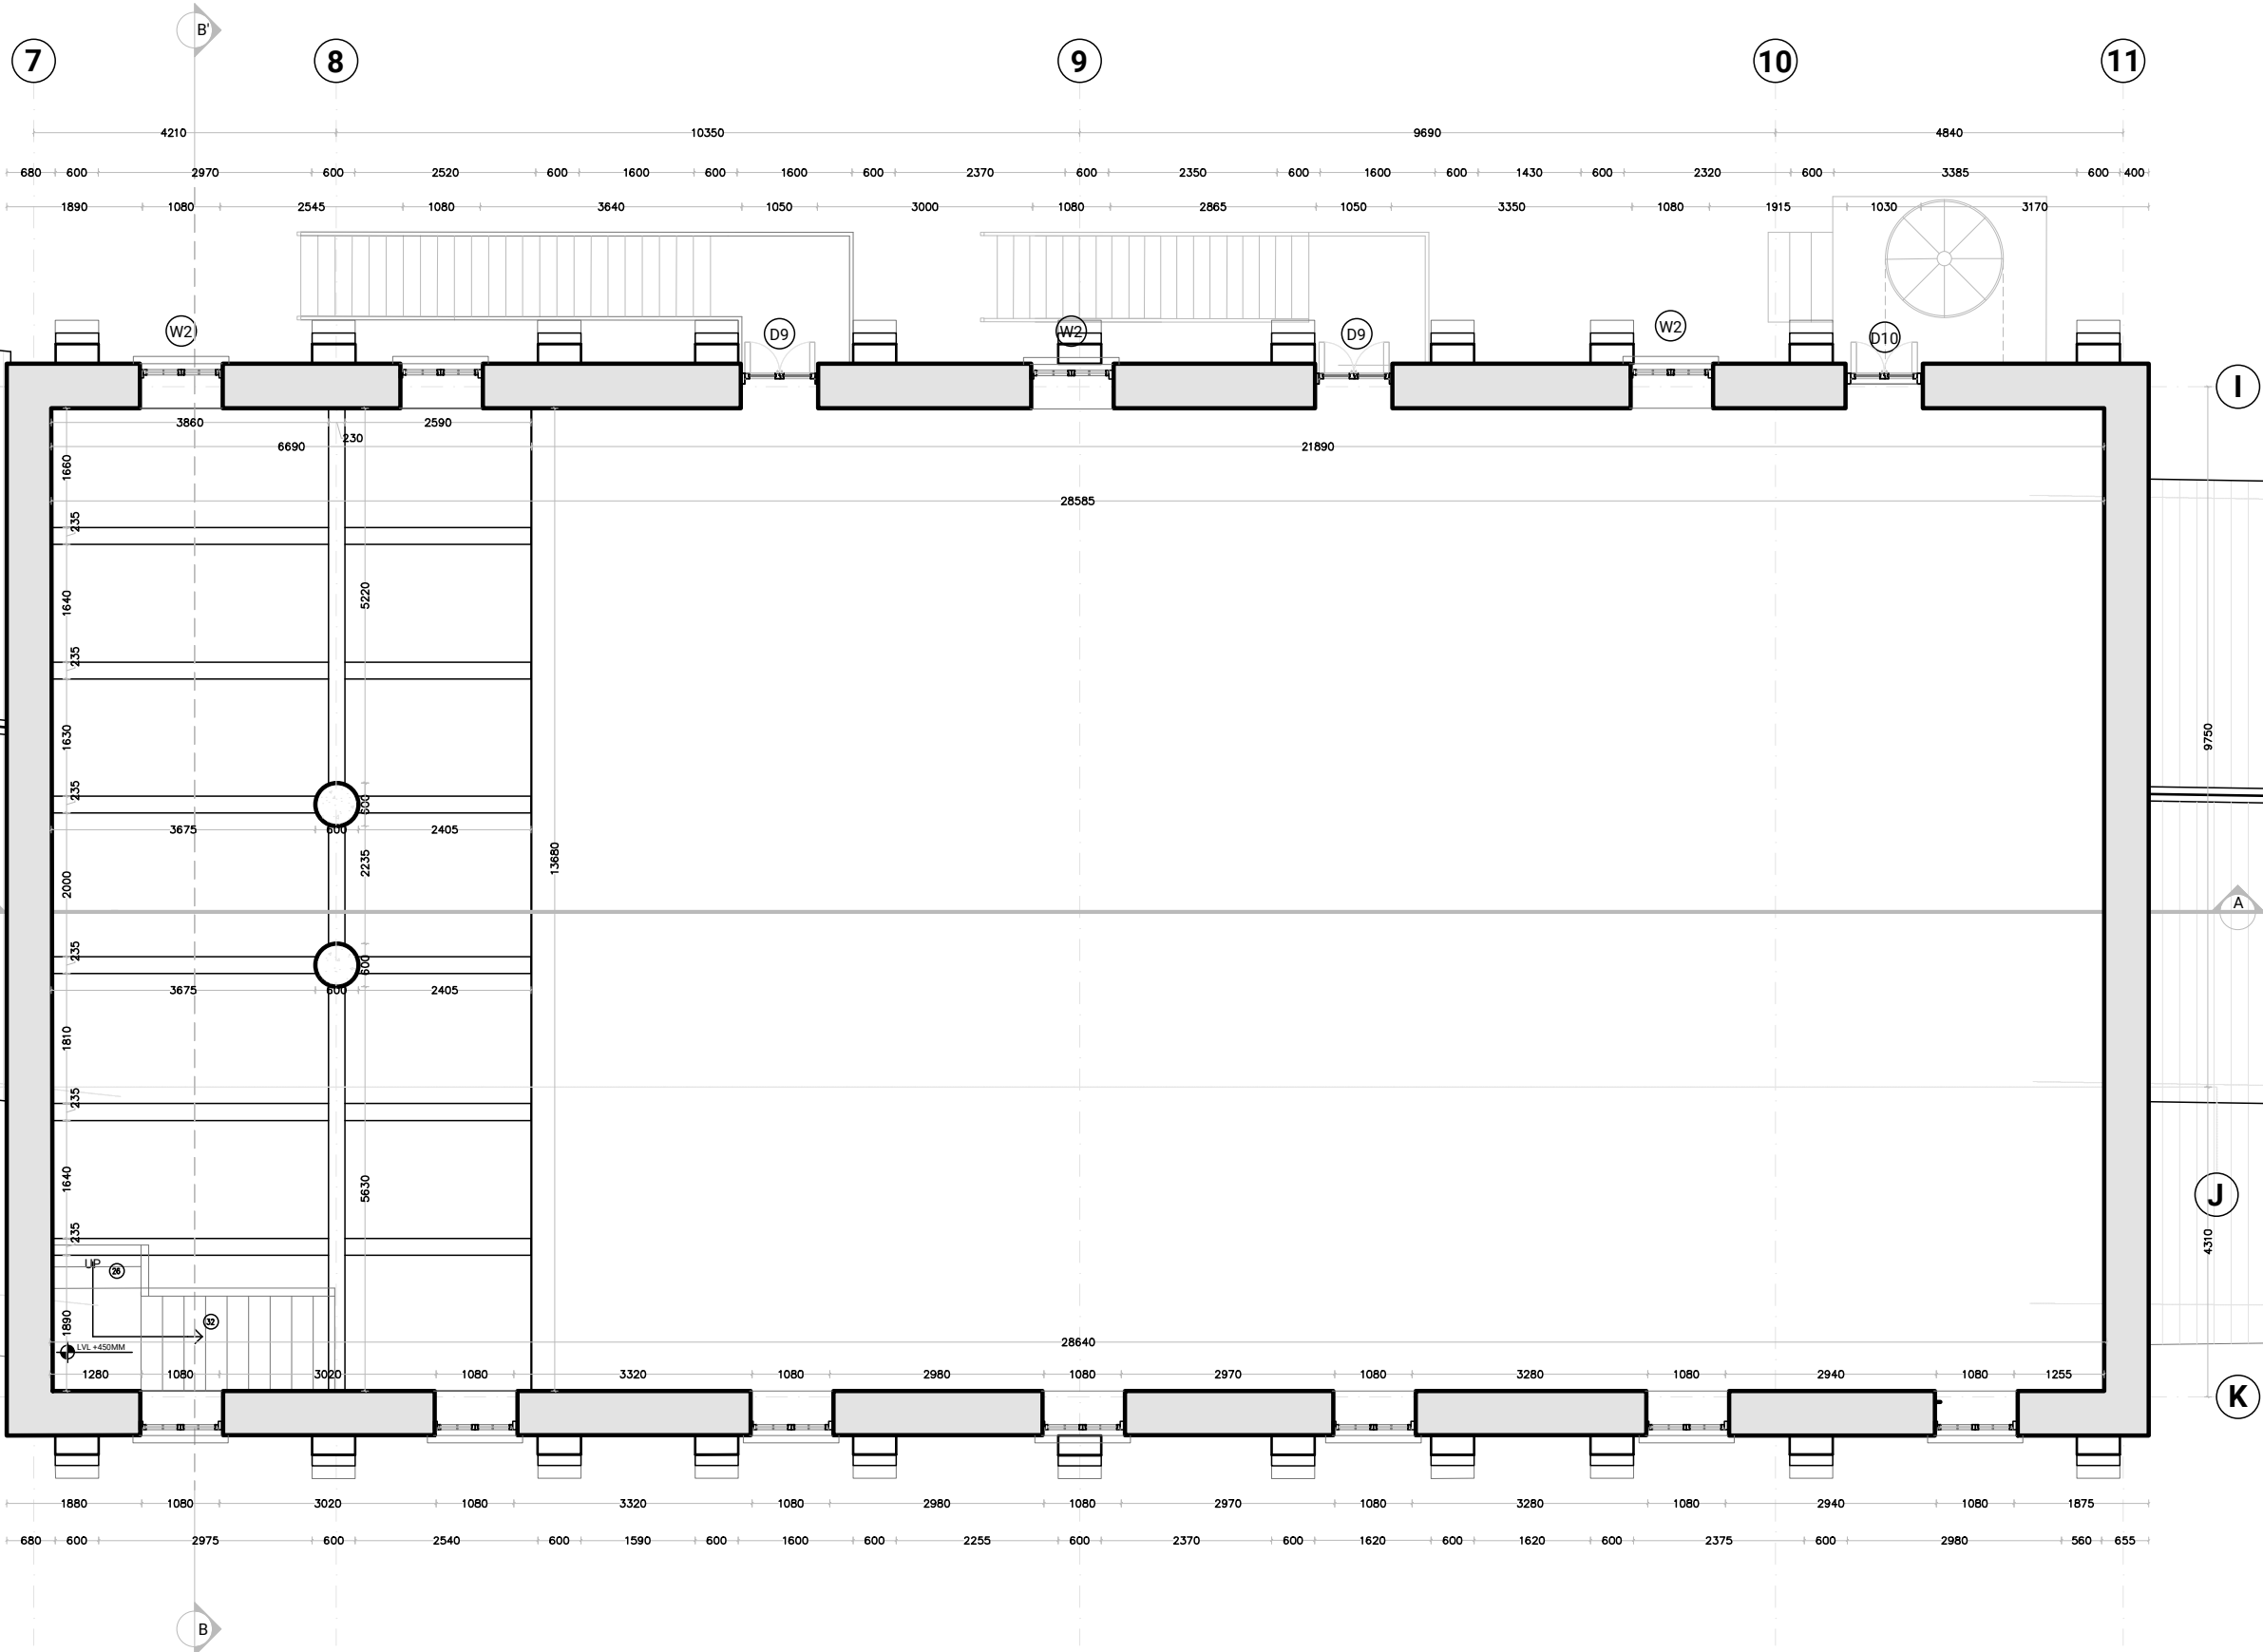

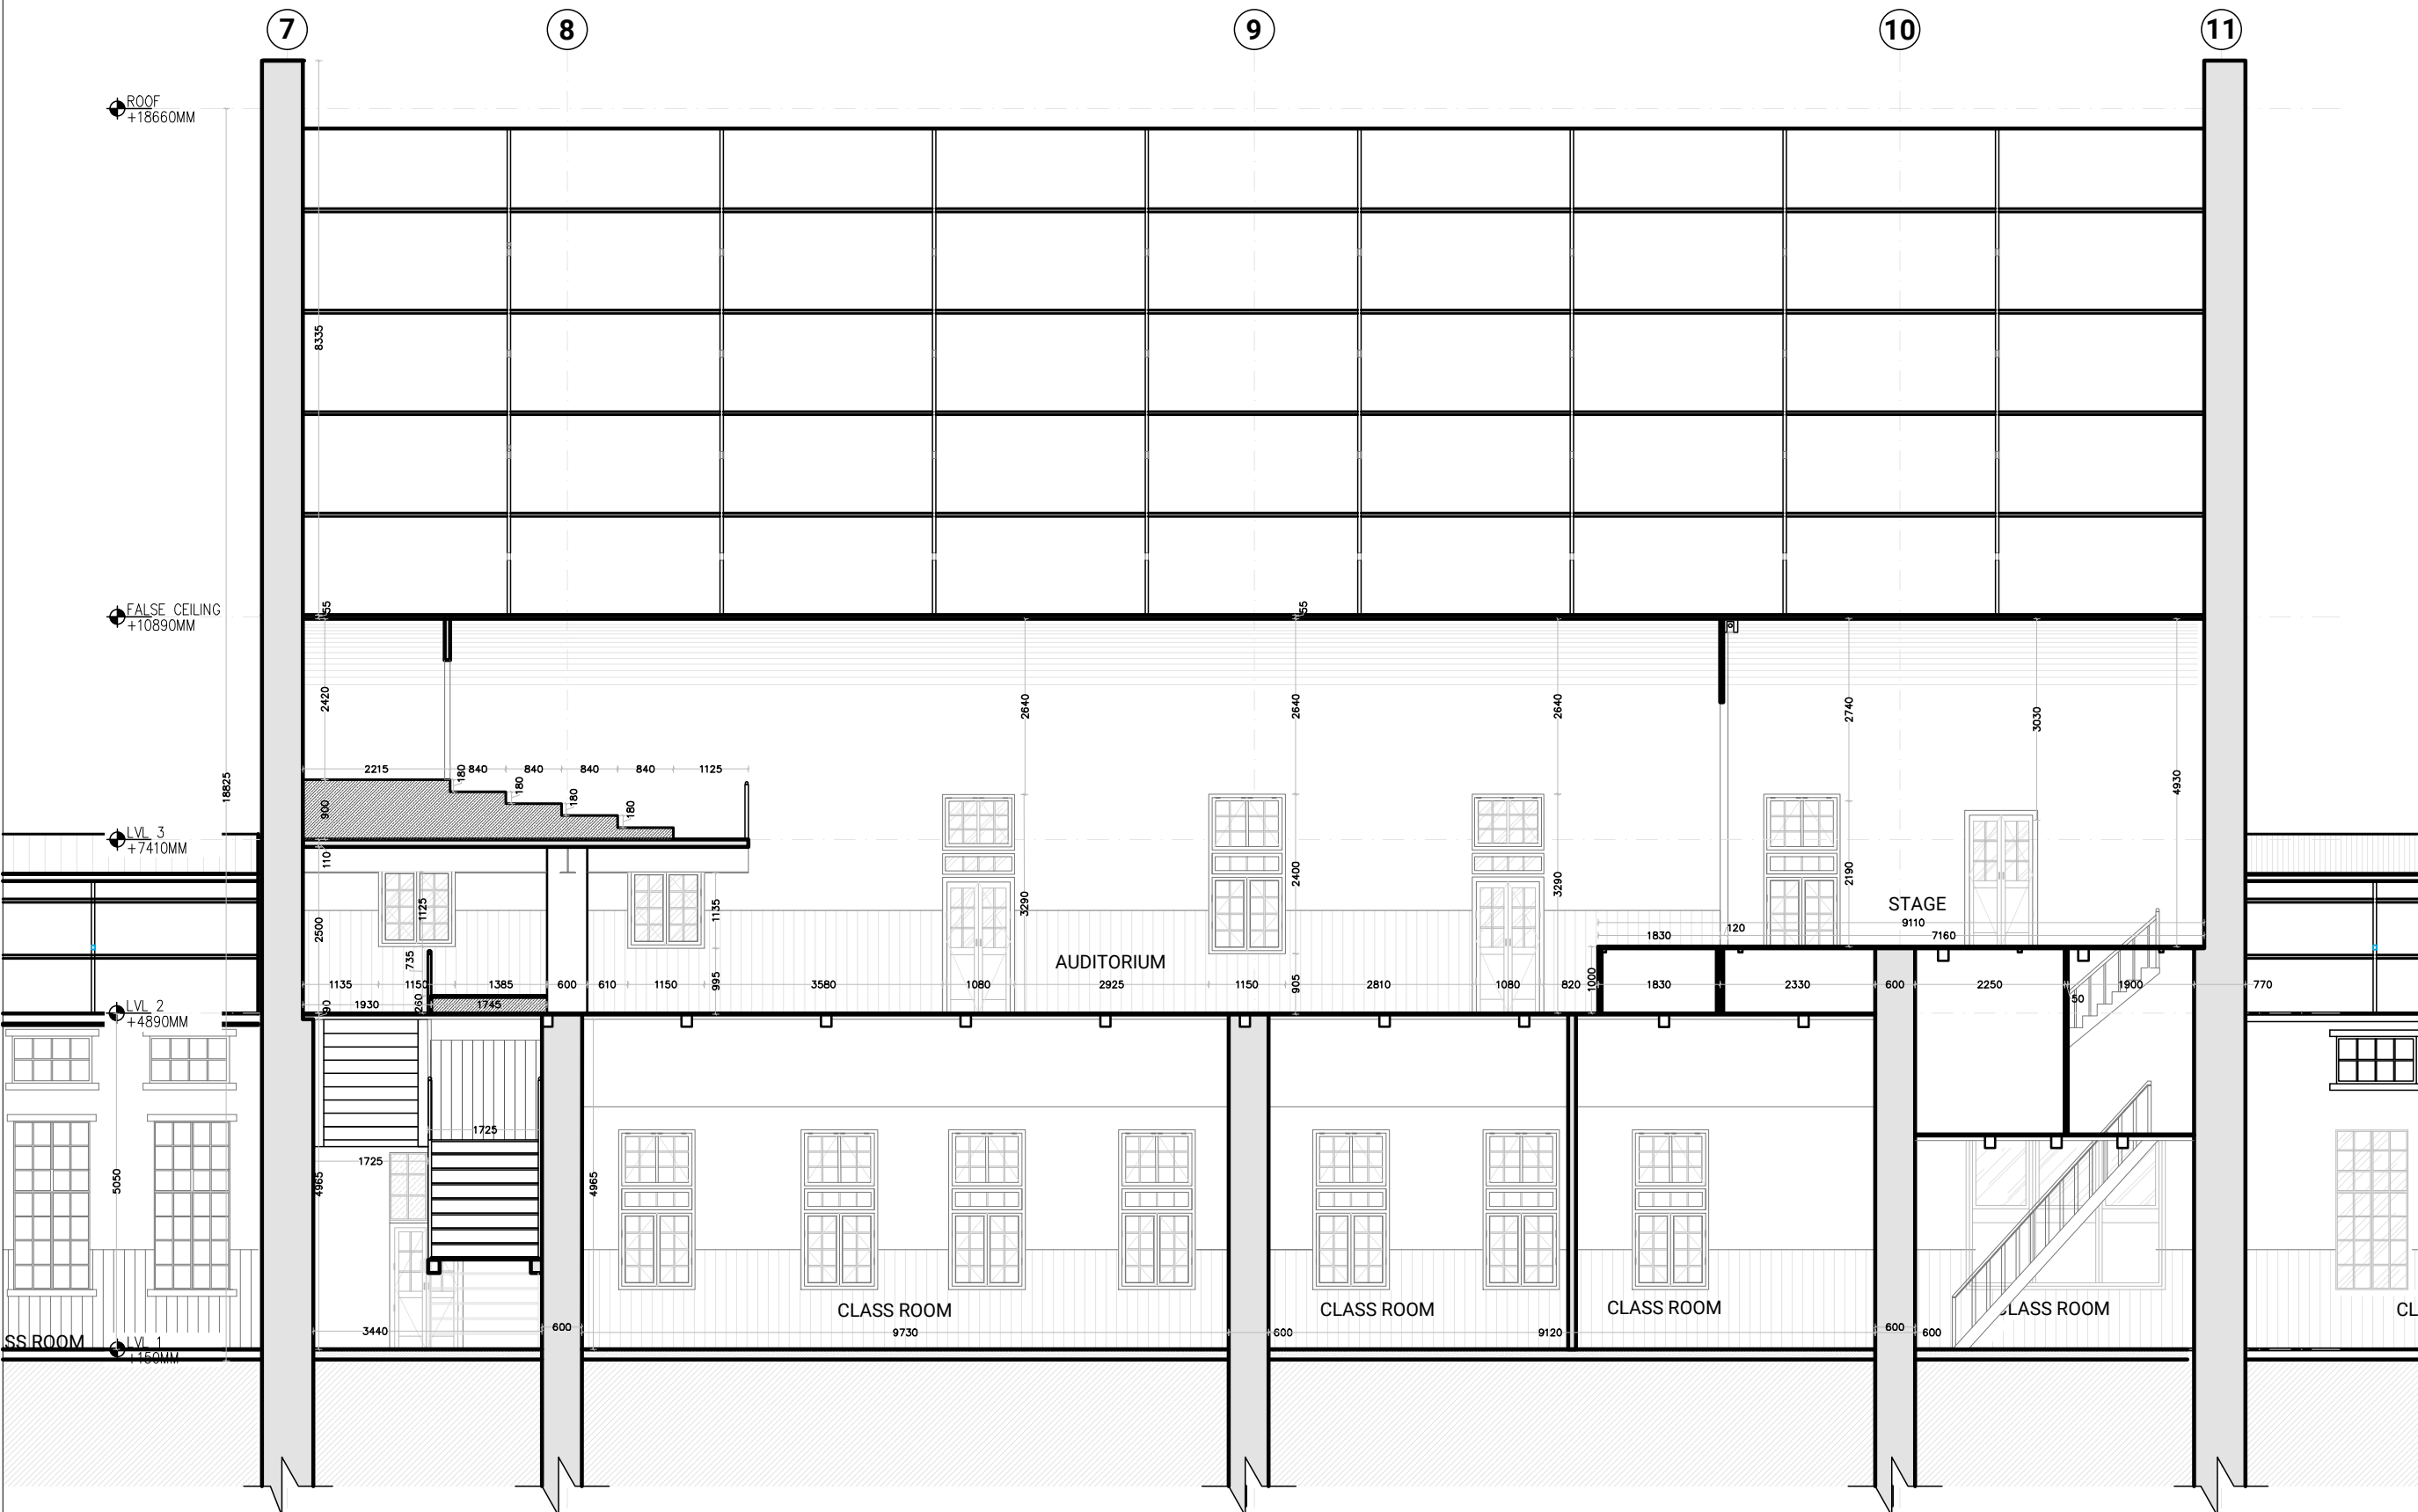

Notes:
1. Do not scale the drawings.
2. All dimensions must be checked on site and any discrepancies verified with the architect.
3. This drawing shall be read in conjunction with relevant architectural, structural, and services drawings.

© AISHWARYA TIPNIS ARCHITECTS

**A. EXISTING DRAWINGS
FOR TENDER PURPOSE ONLY**

Revisions

Rev	Date	Description
R-00	11/05/2026	FOR TENDER ONLY

Consultants

Structural Consultants
Dr. Survesh Chetival

Auditorium Design
Jhaveri & Jhaveri

Acoustics
Jhaveri & Jhaveri

Audio Visual and Stage lighting
Sun Media Adventures

Lighting
SLOT Designs

MEP
Ketan A. Shah & Associates

LAWRENCE SCHOOL
Sanawar

Date
11/05/2026

Drawing No.
ATA-LSS-A1006

Client
Lawrence School

Drawn
Sneha Hembrom

Revision
R-00


Checked

Scale
1:100 @ A3

Drawing
SECTION AA'



AISHWARYA TIPNIS ARCHITECTS
83-D, DDA Flats, Masjid Moth Phase II,
Greater Kailash III, New Delhi-110048
T: + 91-11-29221690 M: 91-9873926616
projects@studioata.in
www.studioata.in

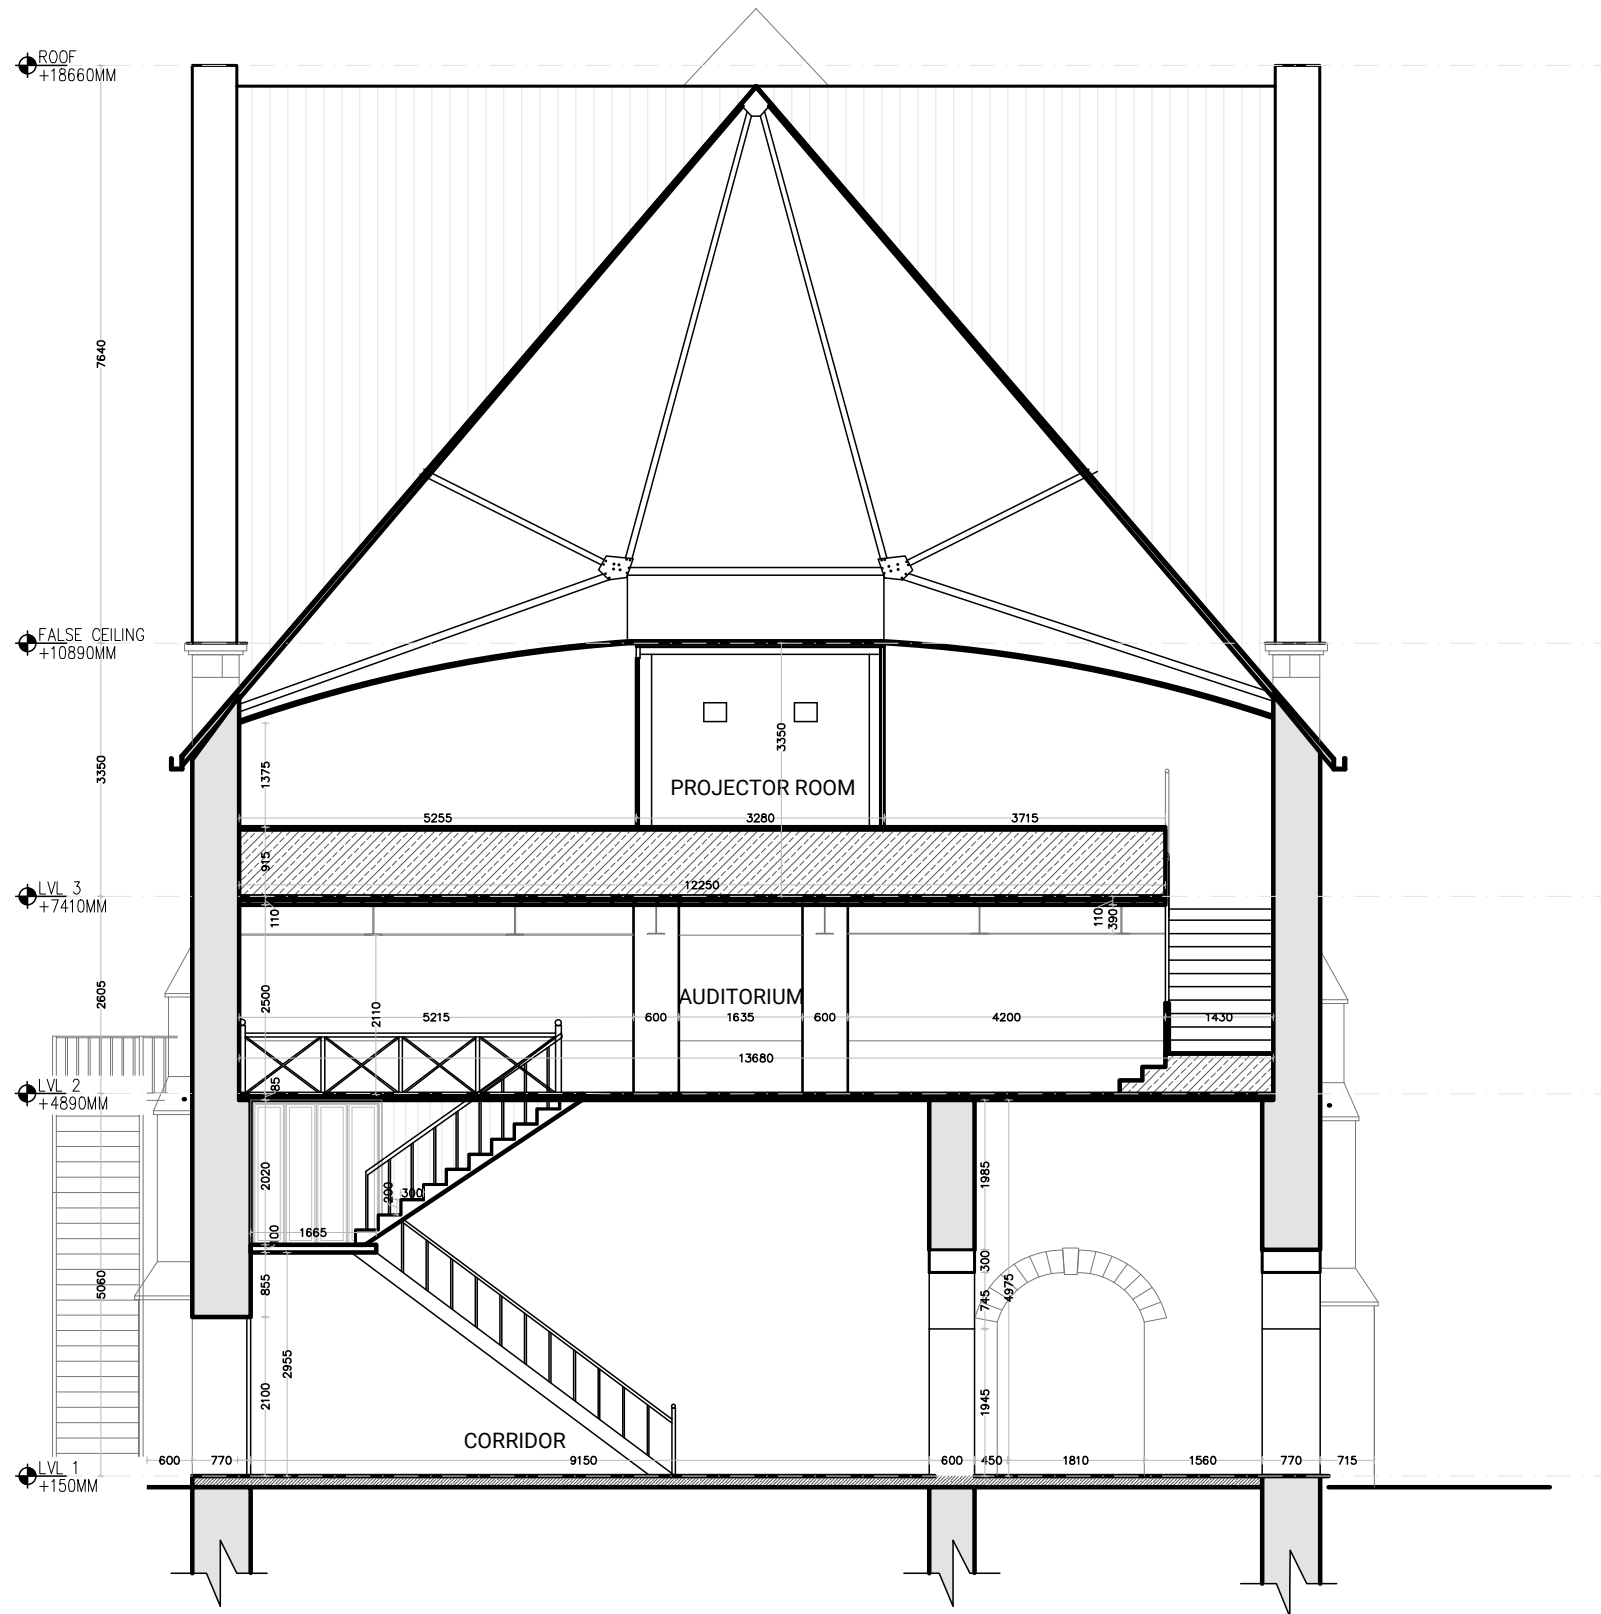

Notes:
1. Do not scale the drawings.
2. All dimensions must be checked on site and any discrepancies verified with the architect.
3. This drawing shall be read in conjunction with relevant architectural, structural, and services drawings.

© AISHWARYA TIPNIS ARCHITECTS

A. EXISTING DRAWINGS
FOR TENDER PURPOSE ONLY

Revisions

Rev	Date	Description
R-00	11/05/2026	FOR TENDER ONLY

Consultants

Structural Consultants
Dr. Survesh Chetival

Auditorium Design
Jhaveri & Jhaveri

Acoustics
Jhaveri & Jhaveri

Audio Visual and Stage lighting
Sun Media Adventures

Lighting
SLOT Designs

MEP
Ketan A. Shah & Associates

LAWRENCE SCHOOL
Sanawar

Date
11/05/2026

Drawing No.
ATA-LSS-A-1007

Client
Lawrence School

Drawn
Sneha Hembrom

Revision
R-00


Checked

Scale
1:100 @ A3

Drawing
SECTION BB'



AISHWARYA TIPNIS ARCHITECTS
83-D, DDA Flats, Masjid Moth Phase II,
Greater Kailash III, New Delhi-110048
T: + 91-11-29221690 M: 91-9873926616
projects@studioata.in
www.studioata.in

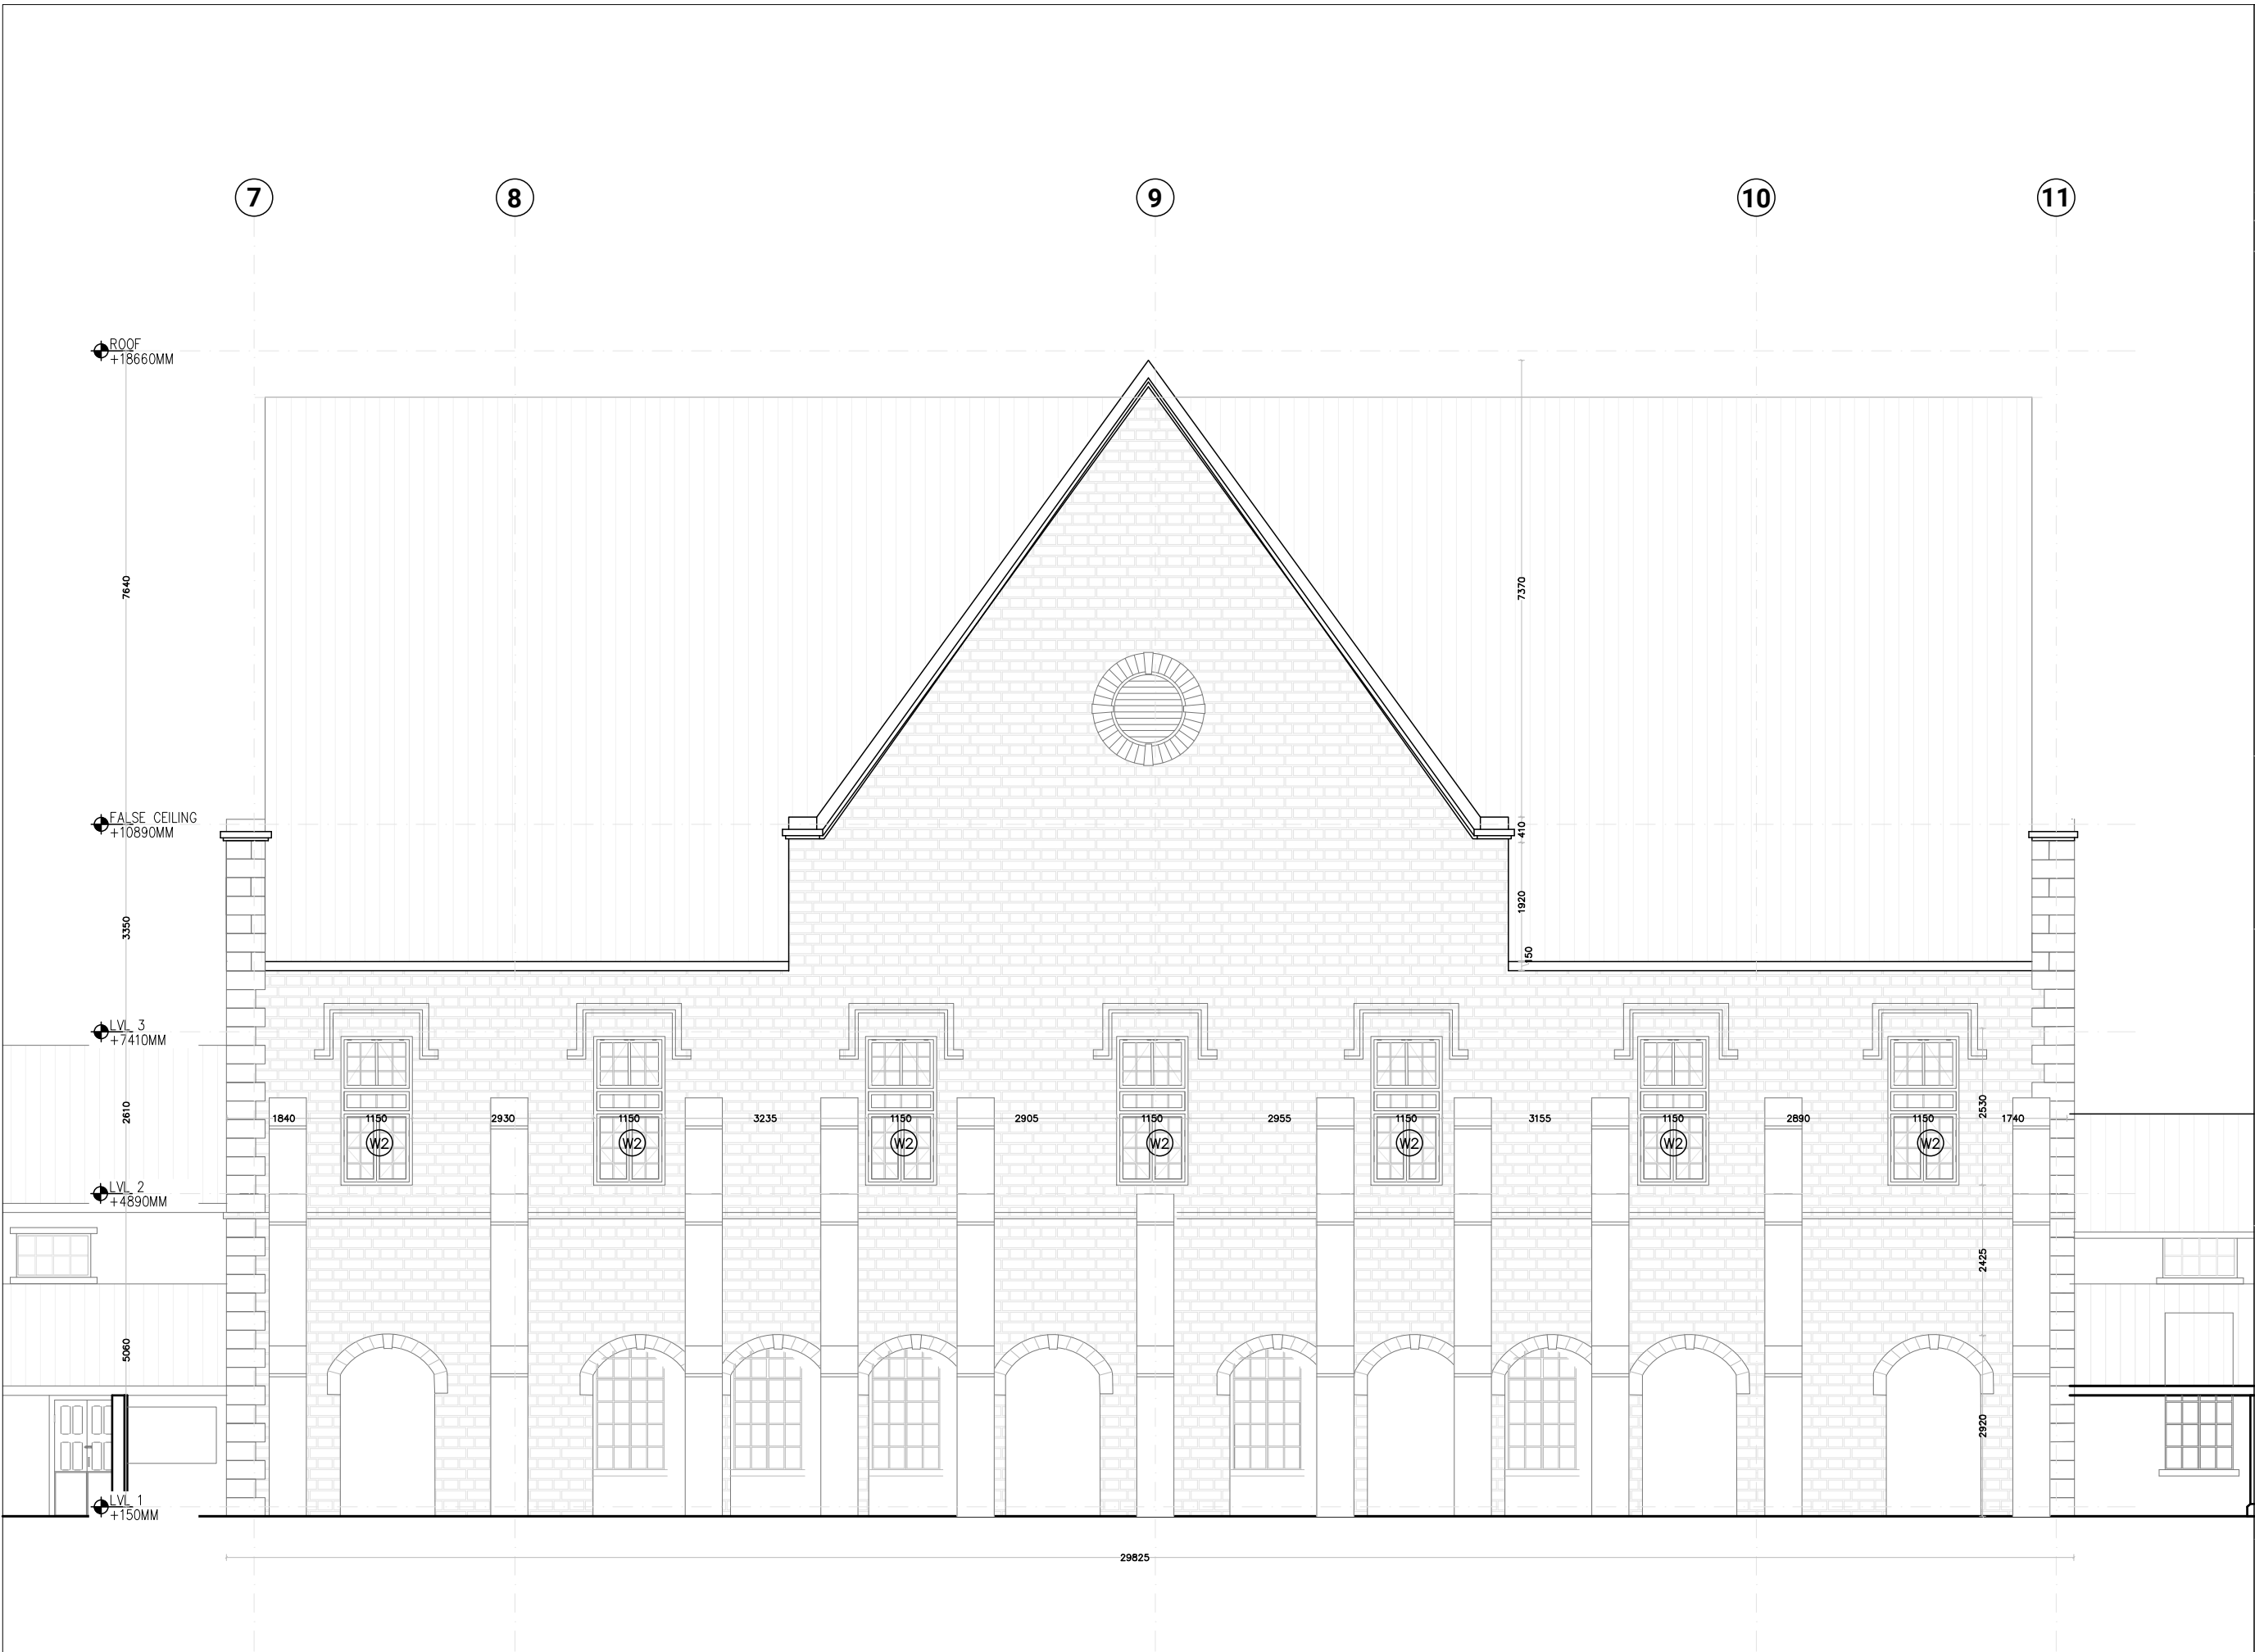

Notes:
1. Do not scale the drawings.
2. All dimensions must be checked on site and any discrepancies verified with the architect.
3. This drawing shall be read in conjunction with relevant architectural, structural, and services drawings.

© AISHWARYA TIPNIS ARCHITECTS

**A. EXISTING DRAWINGS
FOR TENDER PURPOSE ONLY**

Revisions

Rev	Date	Description
R-00	11/05/2026	FOR TENDER ONLY

Consultants

Structural Consultants
Dr. Survesh Chetival

Auditorium Design
Jhaveri & Jhaveri

Acoustics
Jhaveri & Jhaveri

Audio Visual and Stage lighting
Sun Media Adventures

Lighting
SLOT Designs

MEP
Ketan A. Shah & Associates

LAWRENCE SCHOOL
Sanawar

Date
11/05/2026

Drawing No.
ATA-LSS-A-1008

Client
Lawrence School

Drawn
Sneha Hembrom

Revision
R-00


Checked

Scale
1:100 @ A3

Drawing
ELEVATION- FRONT



AISHWARYA TIPNIS ARCHITECTS
83-D, DDA Flats, Masjid Moth Phase II,
Greater Kailash III, New Delhi-110048
T: + 91-11-29221690 M: 91-9873926616
projects@studioata.in
www.studioata.in

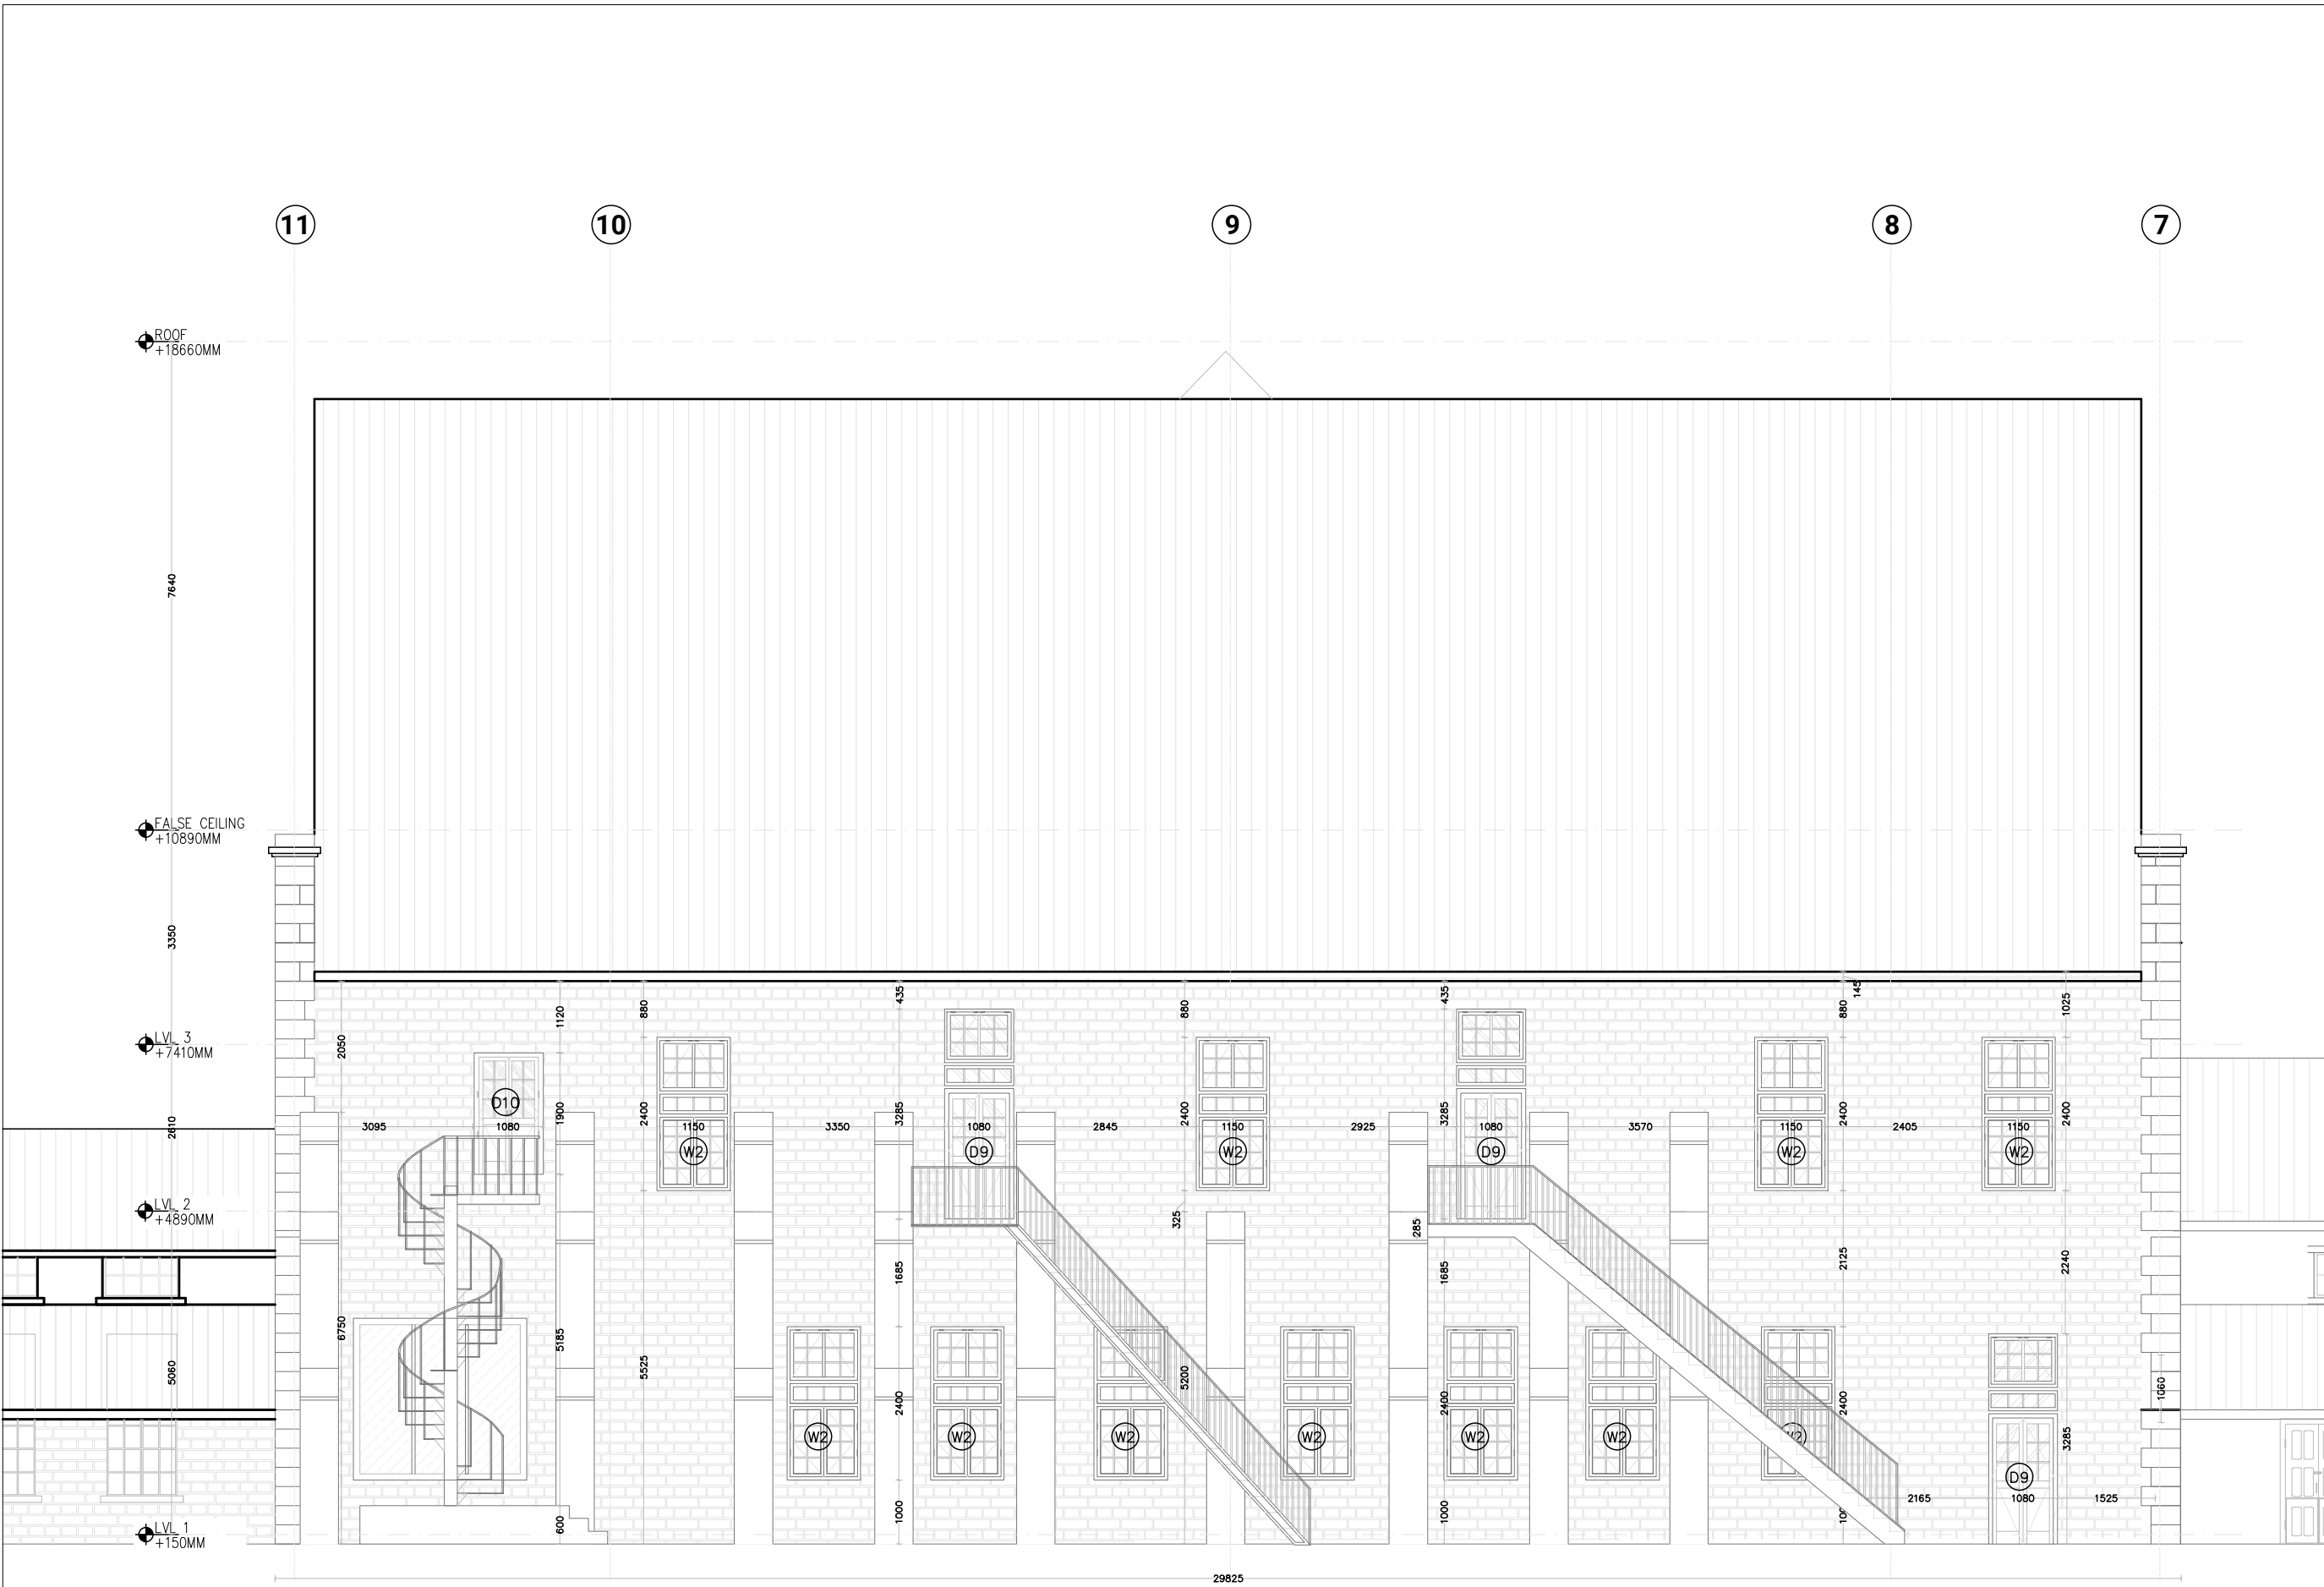

Notes:
1. Do not scale the drawings.
2. All dimensions must be checked on site and any discrepancies verified with the architect.
3. This drawing shall be read in conjunction with relevant architectural, structural, and services drawings.

© AISHWARYA TIPNIS ARCHITECTS

A. EXISTING DRAWINGS
FOR TENDER PURPOSE ONLY

Revisions

Rev	Date	Description
R-00	11/05/2026	FOR TENDER ONLY

Consultants

Structural Consultants
Dr. Survesh Chetival

Auditorium Design
Jhaveri & Jhaveri

Acoustics
Jhaveri & Jhaveri

Audio Visual and Stage lighting
Sun Media Adventures

Lighting
SLOT Designs

MEP
Ketan A. Shah & Associates

LAWRENCE SCHOOL
Sanawar

Date
11/05/2026

Drawing No.
ATA-LSS-A-1009

Client
Lawrence School

Drawn
Sneha Hembrom

Revision
R-00

Checked

Scale
1:100 @ A3

Drawing
ELEVATION- REAR



AISHWARYA TIPNIS ARCHITECTS
83-D, DDA Flats, Masjid Moth Phase II,
Greater Kailash III, New Delhi-110048
T: + 91-11-29221690 M: 91-9873926616
projects@studioata.in
www.studioata.in


ROOF
+18750MM

FALSE CEILING
+11020MM

LVL 3
+7570MM

LVL 2
+5130MM

LVL 1
+150MM

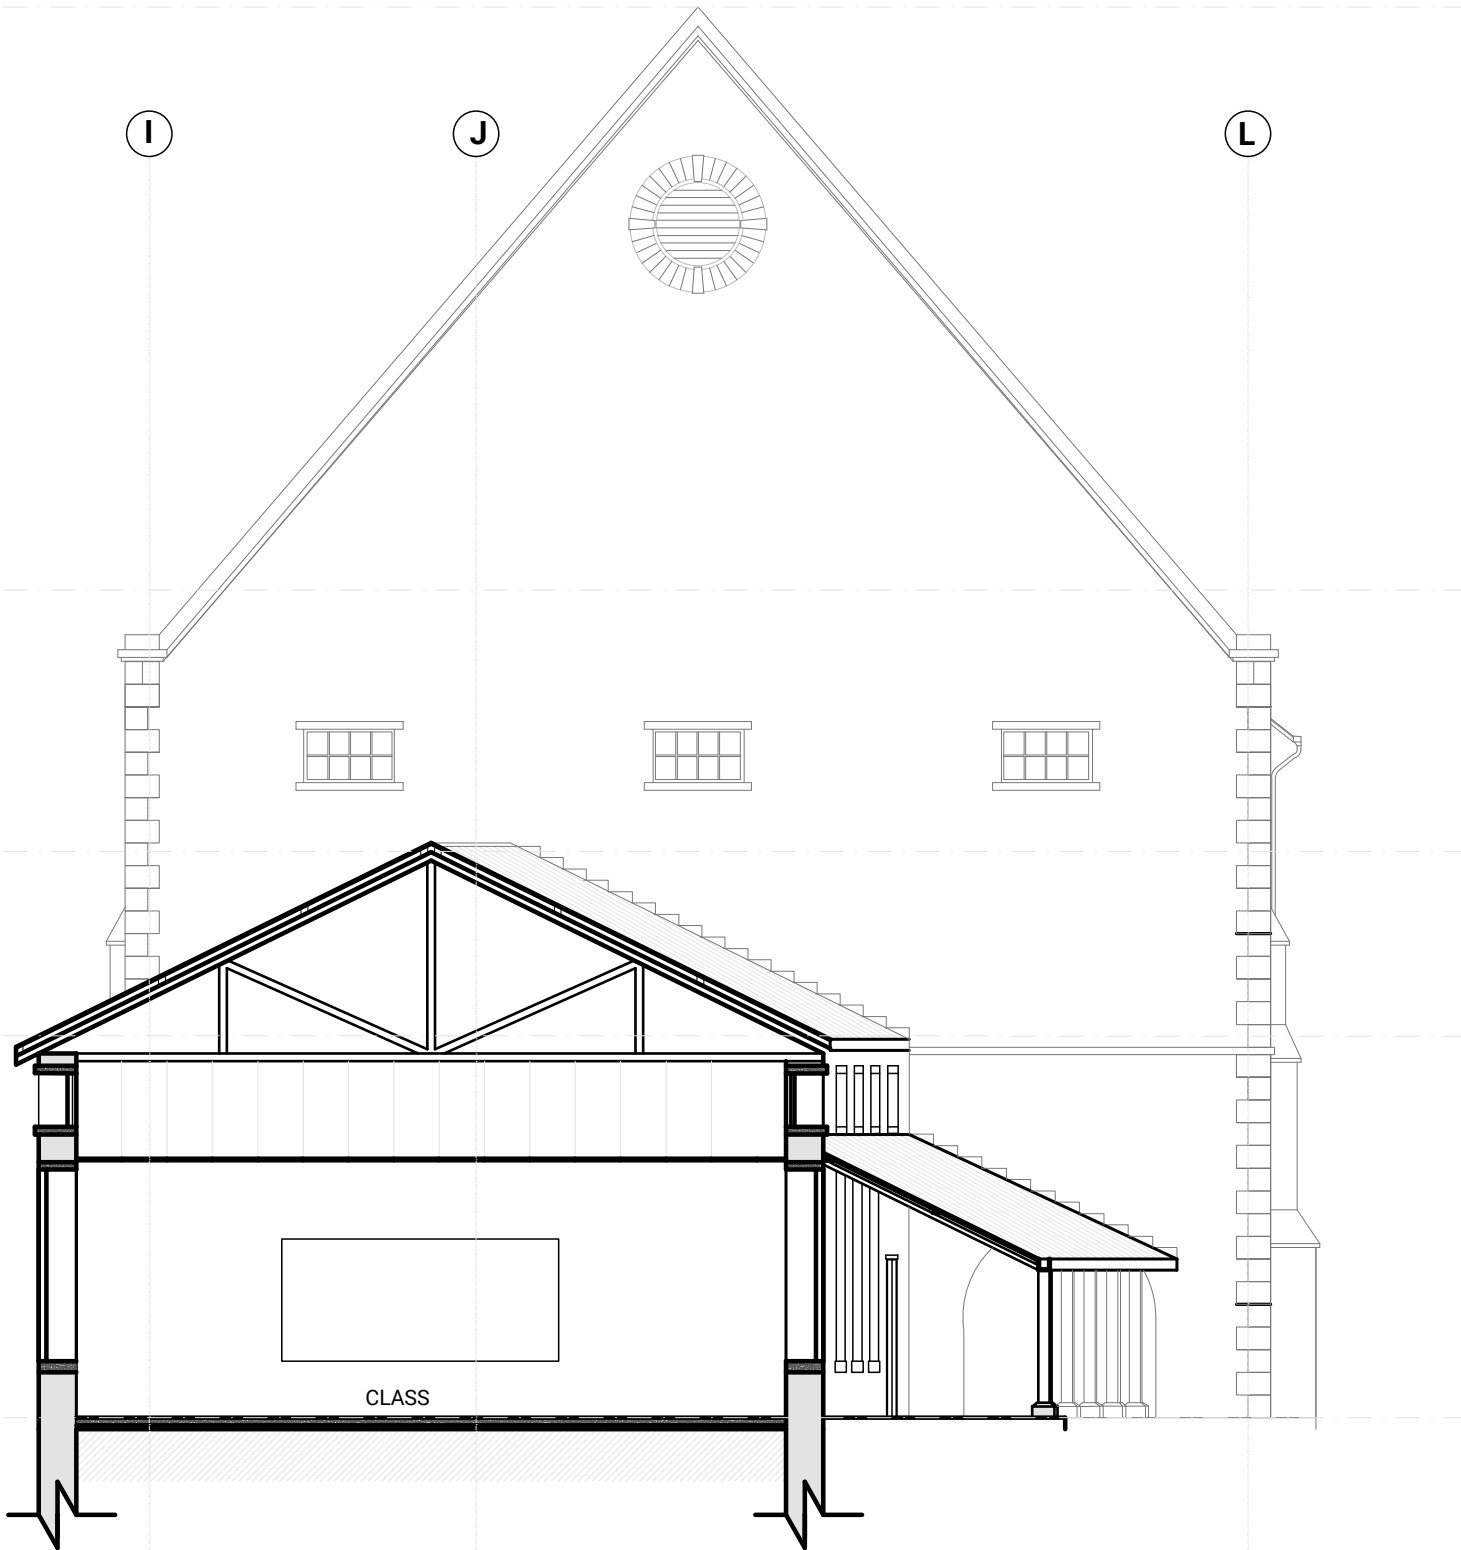

- Notes:
1. Do not scale the drawings.
 2. All dimensions must be checked on site and any discrepancies verified with the architect.
 3. This drawing shall be read in conjunction with relevant architectural, structural, and services drawings.

© AISHWARYA TIPNIS ARCHITECTS

**A. EXISTING DRAWINGS
FOR TENDER PURPOSE ONLY**

Revisions

Rev	Date	Description
R-00	11/05/2026	FOR TENDER ONLY

Consultants

Structural Consultants
Dr. Survesh Chetival

Auditorium Design
Jhaveri & Jhaveri

Acoustics
Jhaveri & Jhaveri

Audio Visual and Stage lighting
Sun Media Adventures

Lighting
SLOT Designs

MEP
Ketan A. Shah & Associates

LAWRENCE SCHOOL
Sanawar

Date
11/05/2026

Drawing No.
ATA-LSS-A-1010

Client
Lawrence School

Drawn
Sneha Hembrom

Revision
R-00

Checked

Scale
1:100 @ A3




Drawing
ELEVATION- EAST



AISHWARYA TIPNIS ARCHITECTS

AISHWARYA TIPNIS ARCHITECTS
83-D, DDA Flats, Masjid Moth Phase II,
Greater Kailash III, New Delhi-110048
T:+ 91-11-29221690 M:91-9873926616
projects@studioata.in
www.studioata.in

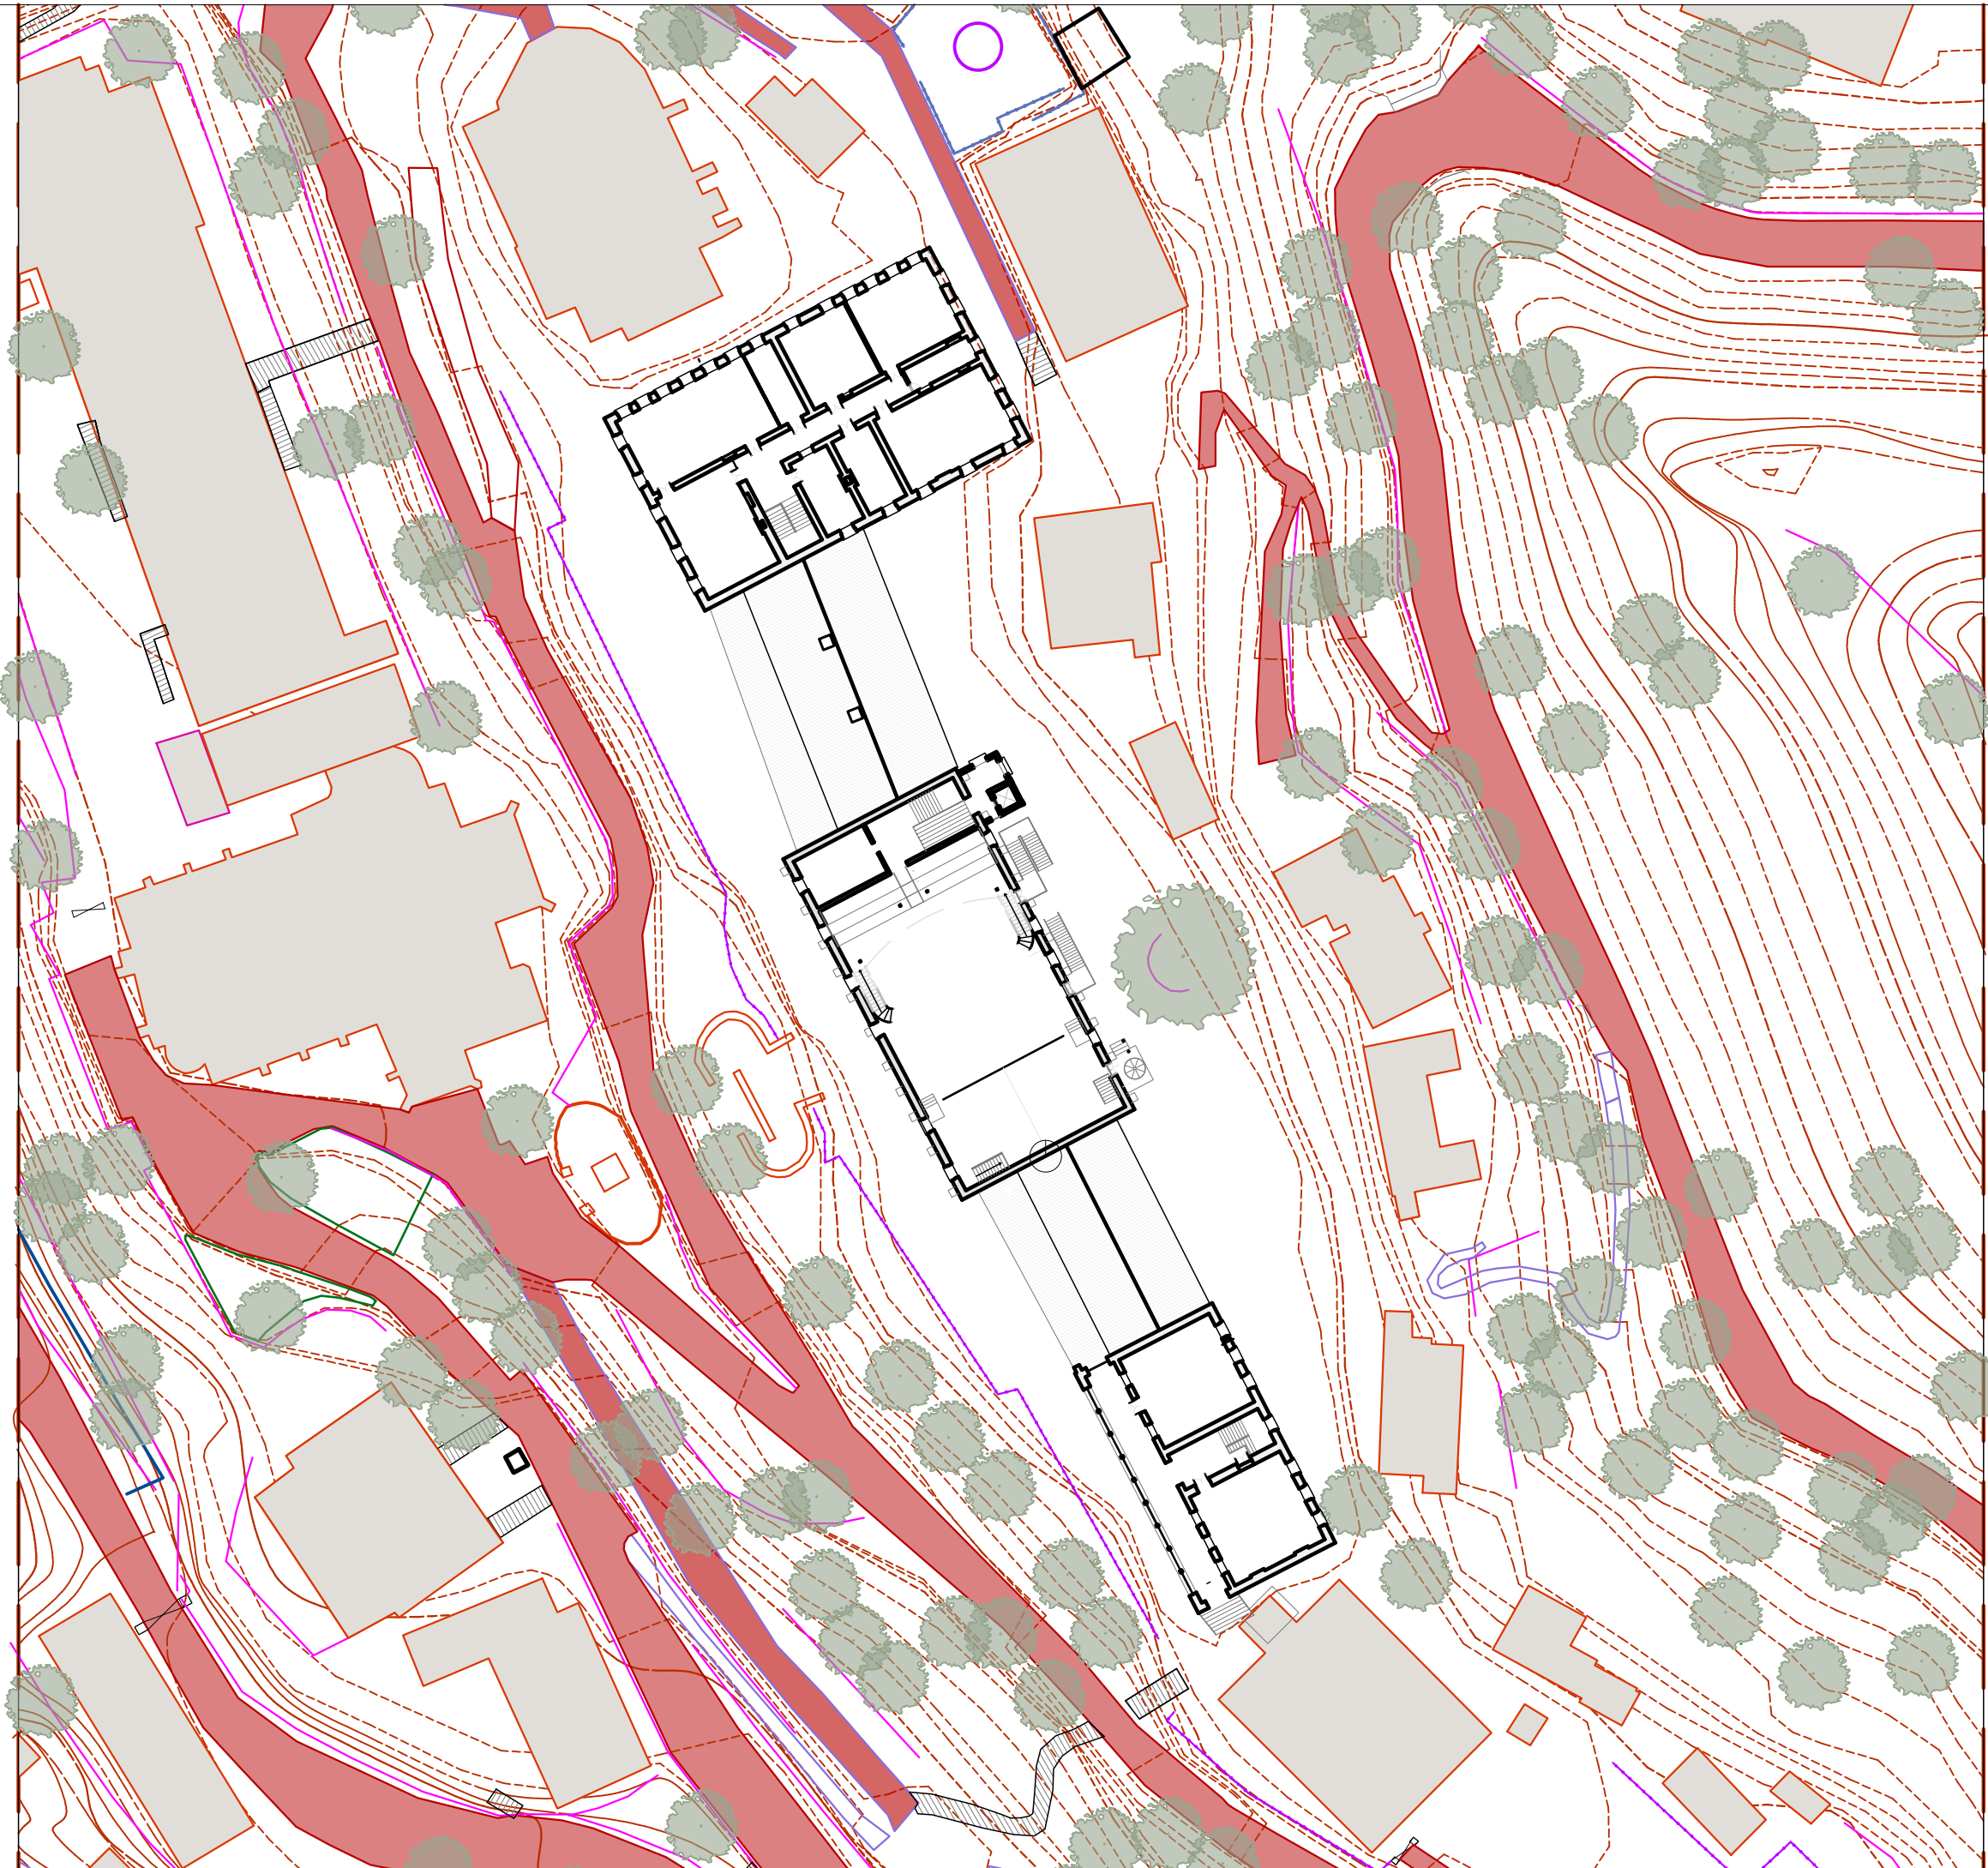

Notes:
1. Do not scale the drawings.
2. All dimensions must be checked on site and any discrepancies verified with the architect.
3. This drawing shall be read in conjunction with relevant architectural, structural, and services drawings.

© AISHWARYA TIPNIS ARCHITECTS

**A. PROPOSED DRAWINGS
FOR TENDER PURPOSE ONLY**

Revisions

Rev	Date	Description
R-00	11/05/2026	FOR TENDER ONLY

Consultants

Structural Consultants
Dr. Survesh Chetival

Auditorium Design
Jhaveri & Jhaveri

Acoustics
Jhaveri & Jhaveri

Audio Visual and Stage lighting
Sun Media Adventures

Lighting
SLOT Designs

MEP
Ketan A. Shah & Associates

LAWRENCE SCHOOL
Sanawar

Date
11/05/2026

Drawing No.
ATA-LSS-A-1100

Client
Lawrence School

Drawn
Amala Babu

Revision
R-00

Checked

Scale
1:500 @ A3




Drawing
SITE PLAN



AISHWARYA TIPNIS ARCHITECTS

AISHWARYA TIPNIS ARCHITECTS
83-D, DDA Flats, Masjid Moth Phase II,
Greater Kailash III, New Delhi-110048
T: + 91-11-29221690 M: 91-9873926616
projects@studioata.in
www.studioata.in

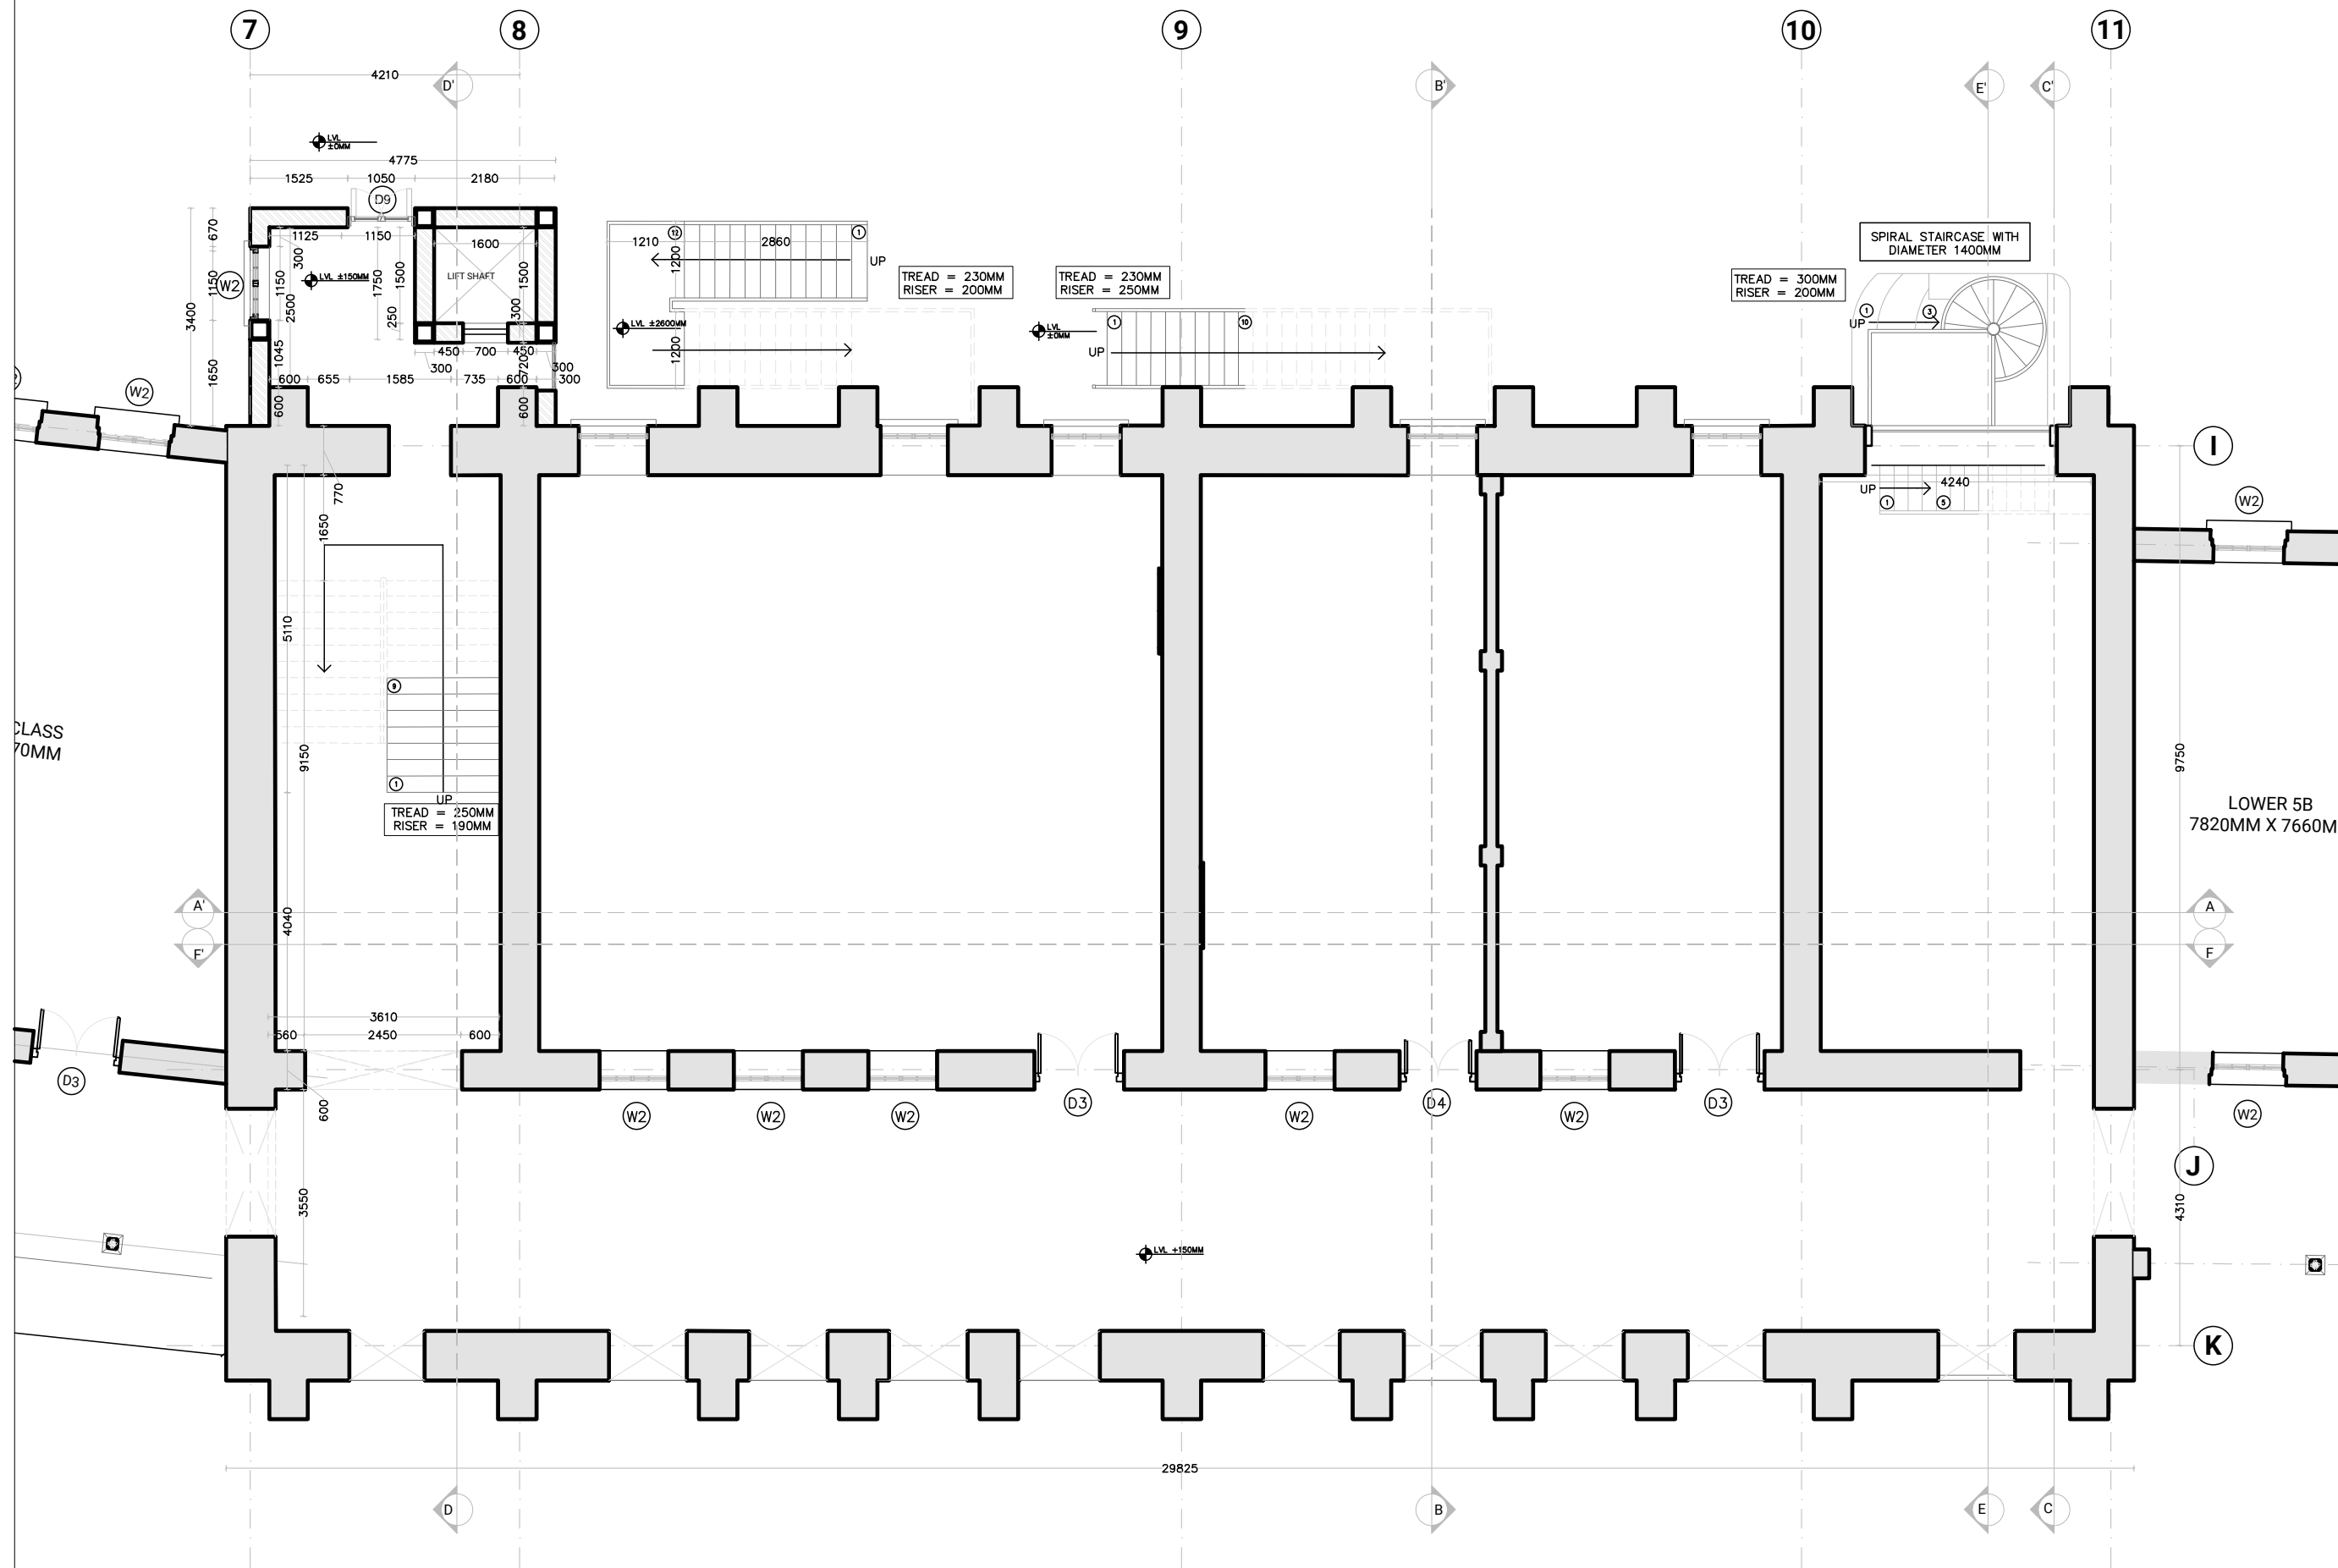

Notes:

1. Do not scale the drawings.
2. All dimensions must be checked on site and any discrepancies verified with the architect.
3. This drawing shall be read in conjunction with relevant architectural, structural, and services drawings.

© AISHWARYA TIPNIS ARCHITECTS

A. PROPOSED DRAWINGS

FOR TENDER PURPOSE ONLY

WALLS LEGEND	
	STONE WALLS
	BRICK WALLS

NOTE :

1. CARE TO BE TAKEN WHEN DISMANTLING THE STRUCTURES SUCH AS WOODEN DECKS, STAIRCASE, ETC.
2. METHODOLOGY OF DISMANTLING TO FOLLOWED AS RECOMMENDED BY STRUCTURAL ENGINEER
3. POSITIONS OF THE WALLS AND OPENING TO BE CROSS VERIFIED BEFORE ANY CONSTRUCTION. ANY DISCREPANCY TO BE POINTED OUT TO THE ARCHITECT.

Revisions

Rev	Date	Description
R-00	11/05/2026	FOR TENDER ONLY

Consultants

Structural Consultants
Dr. Survesh Chetival

Auditorium Design
Jhaveri & Jhaveri

Acoustics
Jhaveri & Jhaveri

Audio Visual and Stage lighting
Sun Media Adventures

Lighting
SLOT Designs

MEP
Ketan A. Shah & Associates

LAWRENCE SCHOOL
Sanawar


Date 11/05/2026	Drawing No. ATA-LSS-A-1101
Client Lawrence School	Drawn Sneha Hembrom
Revision R-00	Checked _____

Scale
1:100 @ A3

Drawing
GROUND FLOOR PLAN

AISHWARYA TIPNIS ARCHITECTS

83-D, DDA Flats, Masjid Moth Phase II,
Greater Kailash III, New Delhi-110048
T: + 91-11-29221690 M: 91-9873926616
projects@studioata.in
www.studioata.in

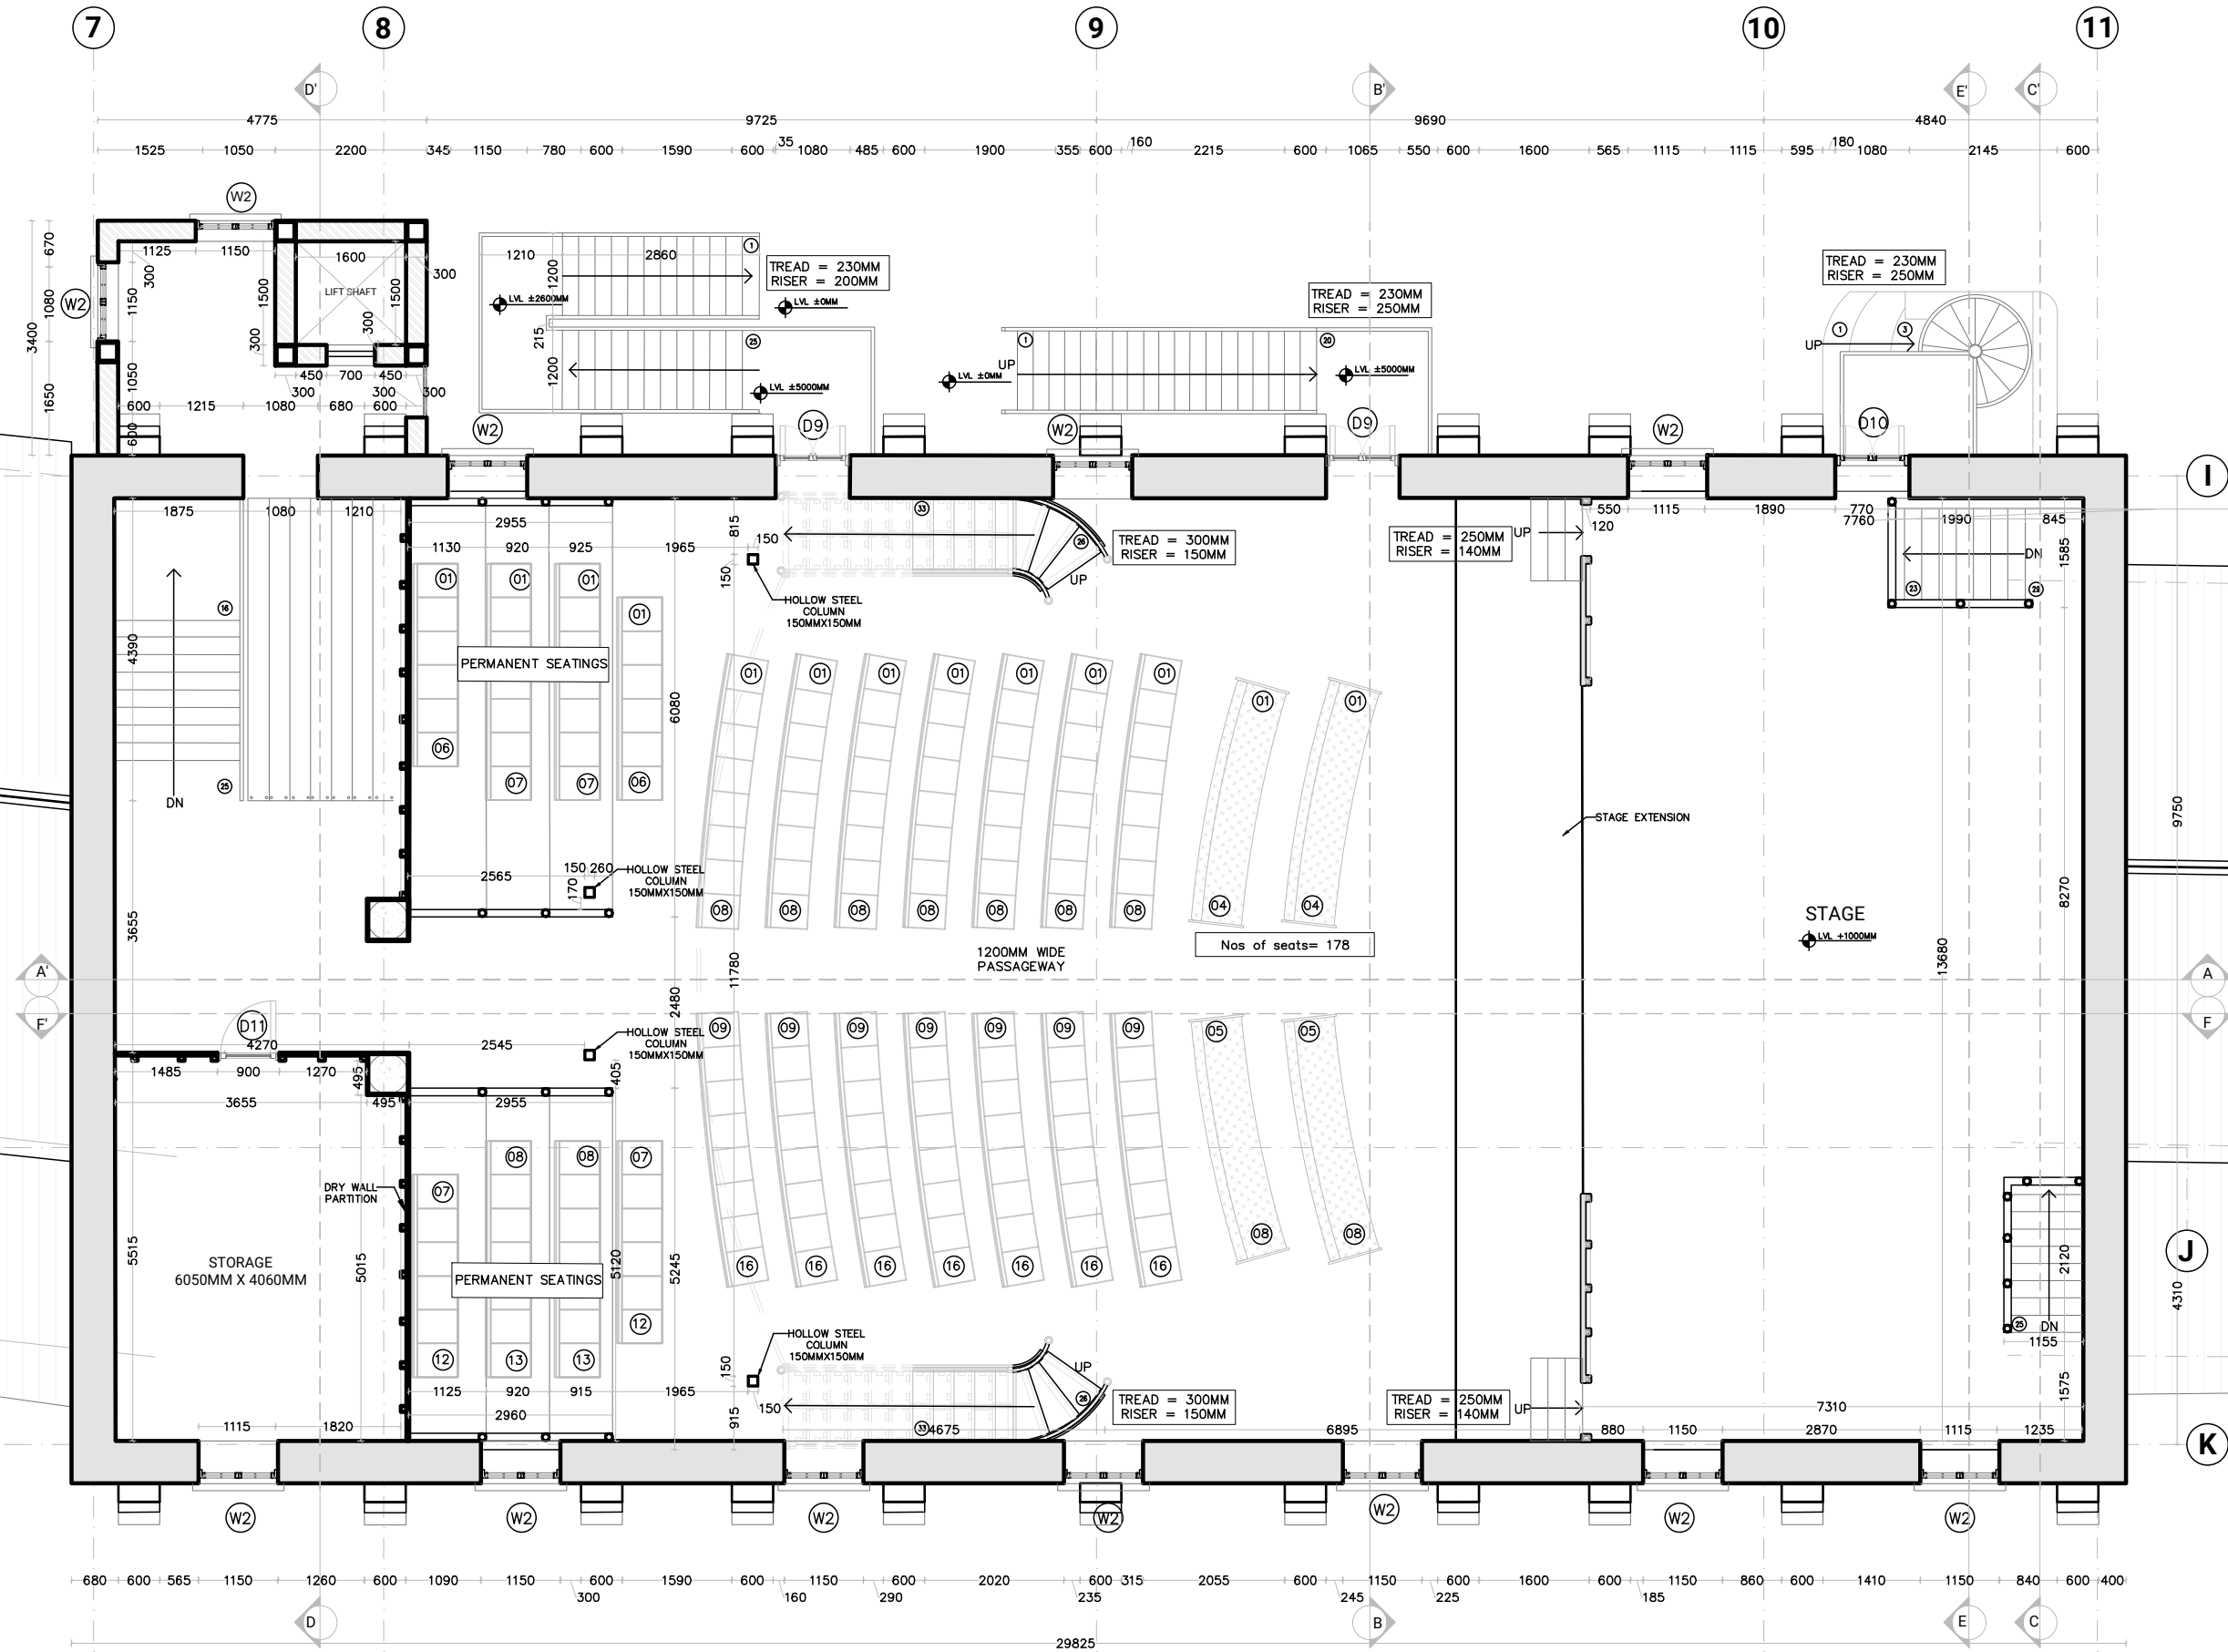

- Notes:
1. Do not scale the drawings.
 2. All dimensions must be checked on site and any discrepancies verified with the architect.
 3. This drawing shall be read in conjunction with relevant architectural, structural, and services drawings.

© AISHWARYA TIPNIS ARCHITECTS

**A. PROPOSED DRAWINGS
FOR TENDER PURPOSE ONLY**

WALLS LEGEND	
	STONE WALLS
	BRICK WALLS

- NOTE :
1. CARE TO BE TAKEN WHEN DISMANTLING THE STRUCTURES SUCH AS WOODEN DECKS, STAIRCASE, ETC.
 2. METHODOLOGY OF DISMANTLING TO FOLLOWED AS RECOMMENDED BY STRUCTURAL ENGINEER
 3. POSITIONS OF THE WALLS AND OPENING TO BE CROSS VERIFIED BEFORE ANY CONSTRUCTION. ANY DISCREPANCY TO BE POINTED OUT TO THE ARCHITECT.

Revisions

Rev	Date	Description
R-00	11/05/2026	FOR TENDER ONLY

Consultants

Structural Consultants
Dr. Survesh Chetival

Auditorium Design
Jhaveri & Jhaveri

Acoustics
Jhaveri & Jhaveri

Audio Visual and Stage lighting
Sun Media Adventures

Lighting
SLOT Designs

MEP
Ketan A. Shah & Associates

LAWRENCE SCHOOL
Sanawar

Date
11/05/2026

Drawing No.
ATA-LSS-A-1102

Client
Lawrence School

Drawn
Sneha Hembrom

Revision
R-00


Checked

Scale
1:100 @ A3

Drawing
AUDITORIUM PLAN



AISHWARYA TIPNIS ARCHITECTS
83-D, DDA Flats, Masjid Moth Phase II,
Greater Kailash III, New Delhi-110048
T: +91-11-29221690 M: 91-9873926616
projects@studioata.in
www.studioata.in

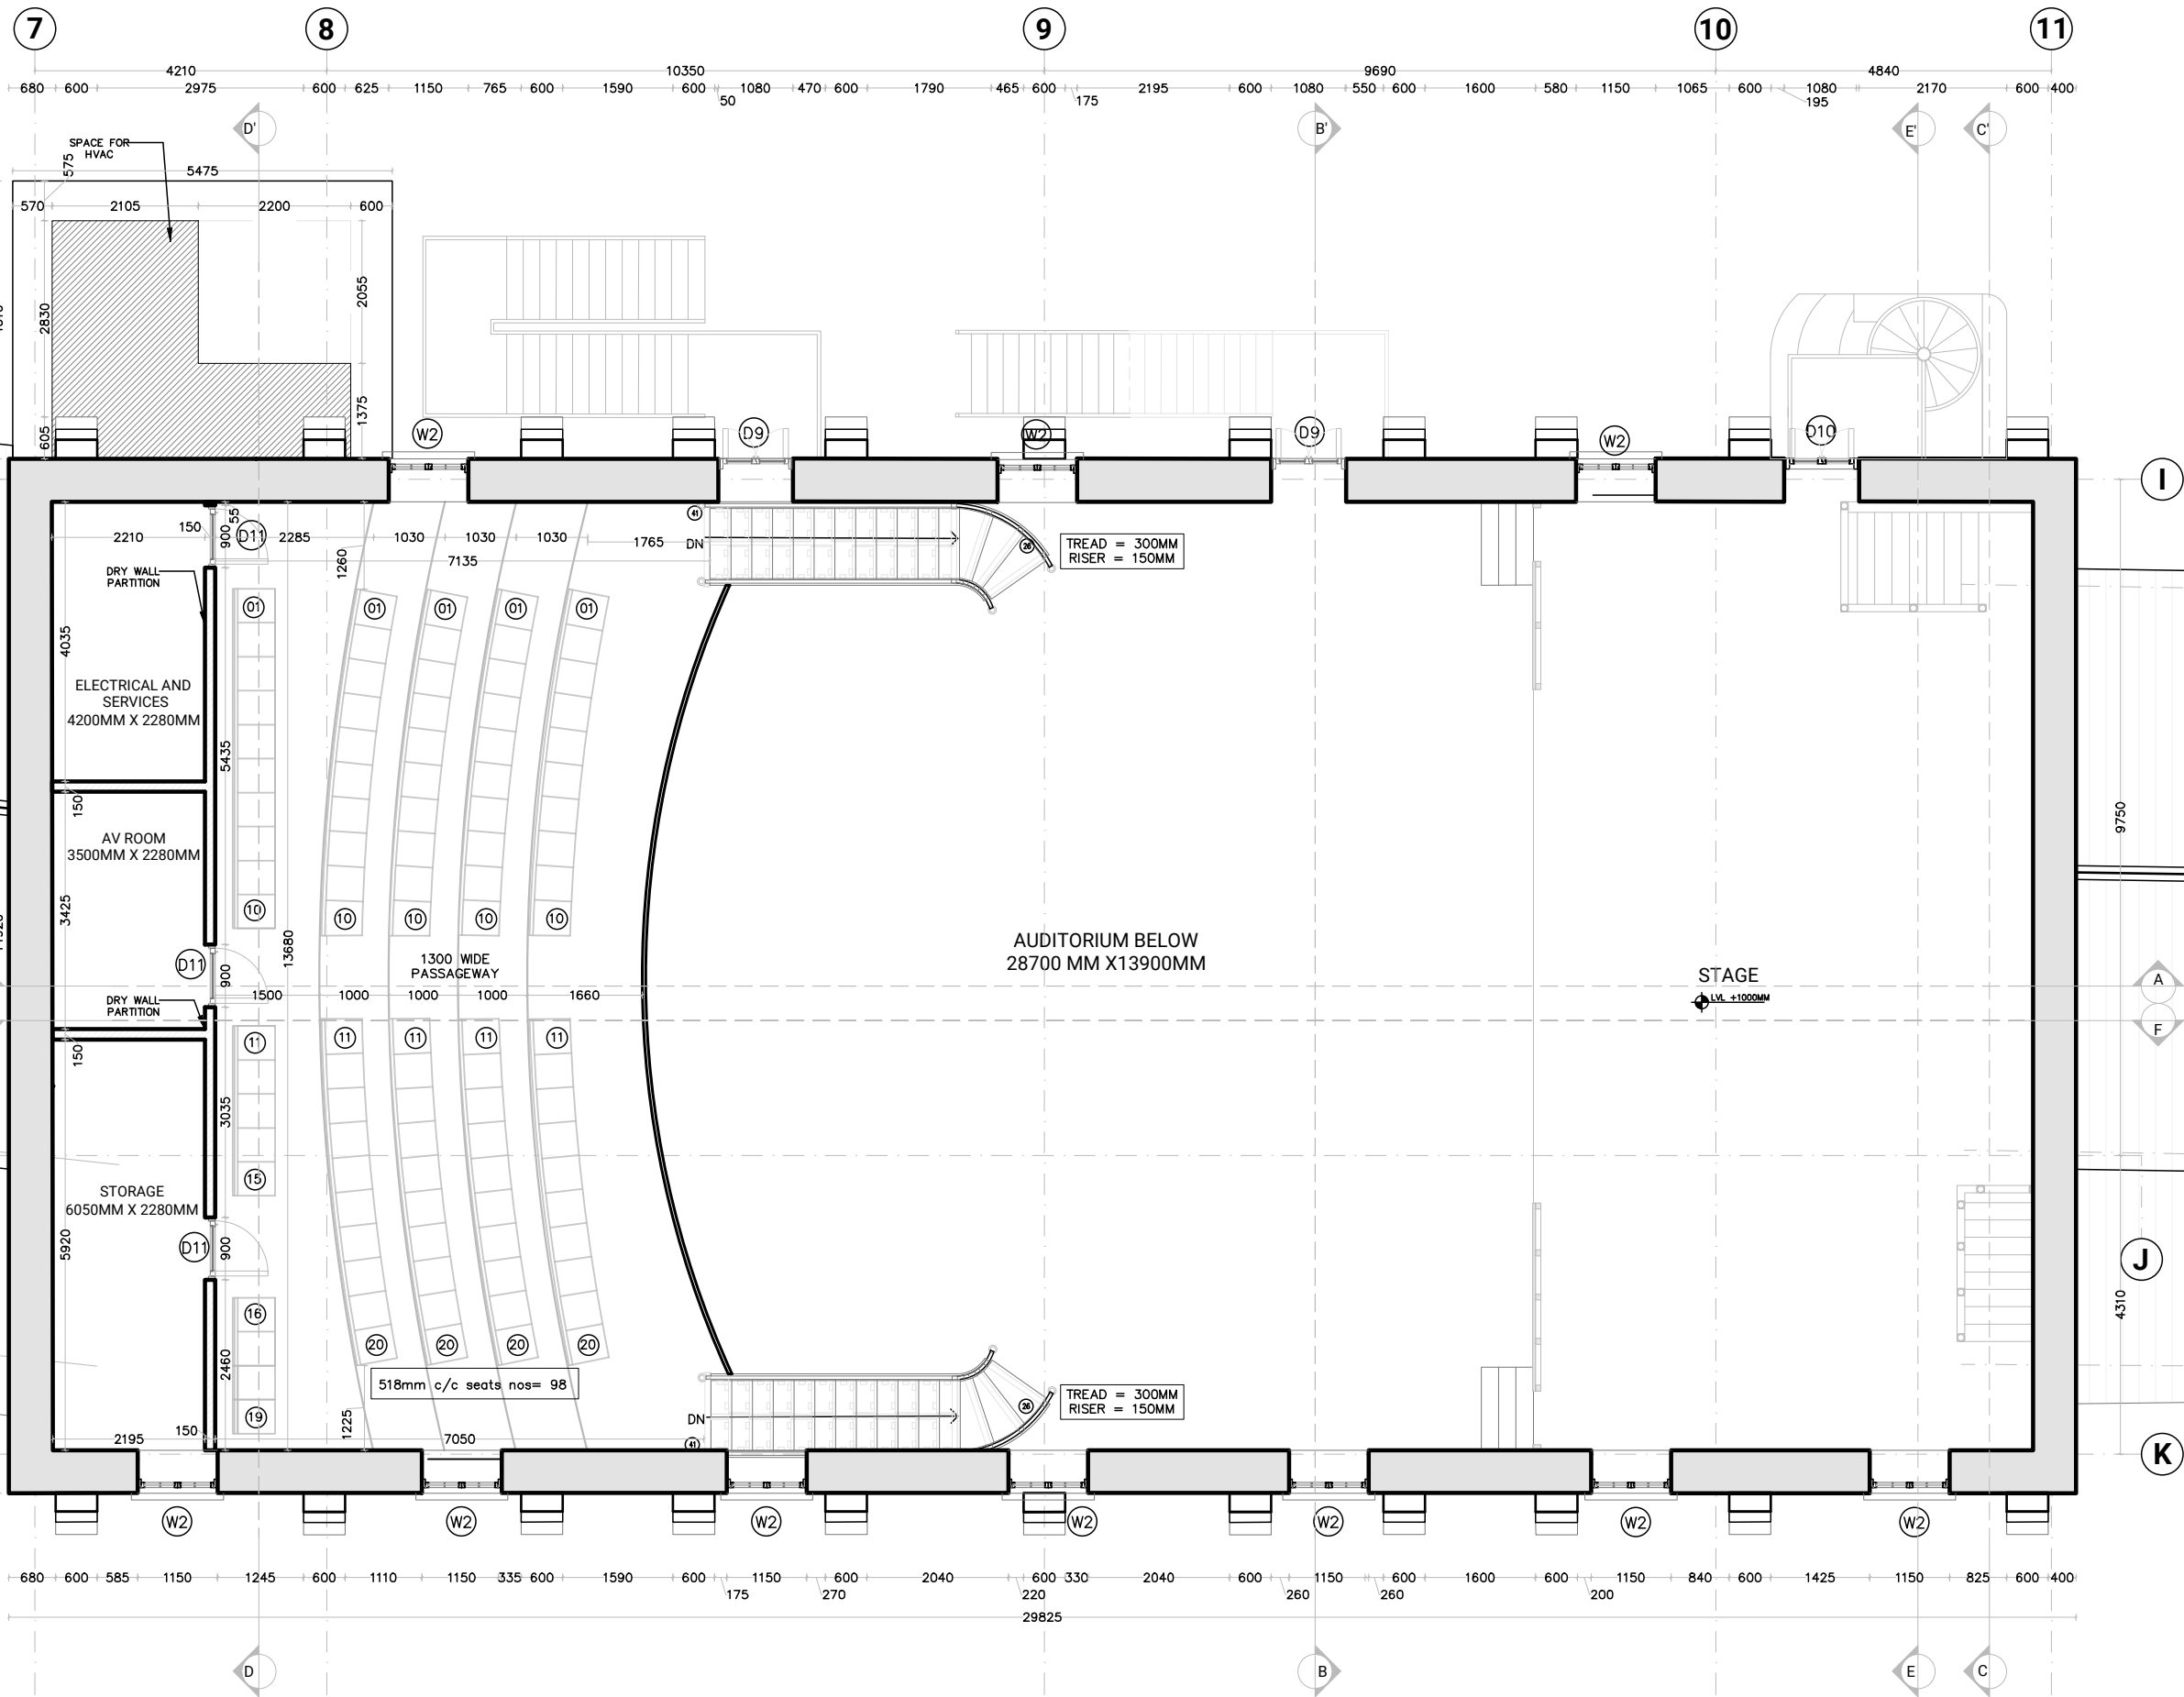

Notes:
1. Do not scale the drawings.
2. All dimensions must be checked on site and any discrepancies verified with the architect.
3. This drawing shall be read in conjunction with relevant architectural, structural, and services drawings.

© AISHWARYA TIPNIS ARCHITECTS

**A. PROPOSED DRAWINGS
FOR TENDER PURPOSE ONLY**

WALLS LEGEND	
	STONE WALLS
	BRICK WALLS

NOTE :
1. CARE TO BE TAKEN WHEN DISMANTLING THE STRUCTURES SUCH AS WOODEN DECKS, STAIRCASE, ETC.
2. METHODOLOGY OF DISMANTLING TO FOLLOWED AS RECOMMENDED BY STRUCTURAL ENGINEER
3. POSITIONS OF THE WALLS AND OPENING TO BE CROSS VERIFIED BEFORE ANY CONSTRUCTION. ANY DISCREPANCY TO BE POINTED OUT TO THE ARCHITECT.

Revisions

Rev	Date	Description
R-00	11/05/2026	FOR TENDER ONLY

Consultants

Structural Consultants
Dr. Survesh Chetival

Auditorium Design
Jhaveri & Jhaveri

Acoustics
Jhaveri & Jhaveri

Audio Visual and Stage lighting
Sun Media Adventures

Lighting
SLOT Designs

MEP
Ketan A. Shah & Associates

LAWRENCE SCHOOL
Sanawar

Date
06/10/2026

Drawing No.
ATA-LSS-A-1103

Client
Lawrence School

Drawn
Sneha Hembrom

Revision
R-00


Checked

Scale
1:100 @ A3

Drawing
BALCONY PLAN



AISHWARYA TIPNIS ARCHITECTS
83-D, DDA Flats, Masjid Moth Phase II,
Greater Kailash III, New Delhi-110048
T: +91-11-29221690 M: 91-9873926616
projects@studioata.in
www.studioata.in

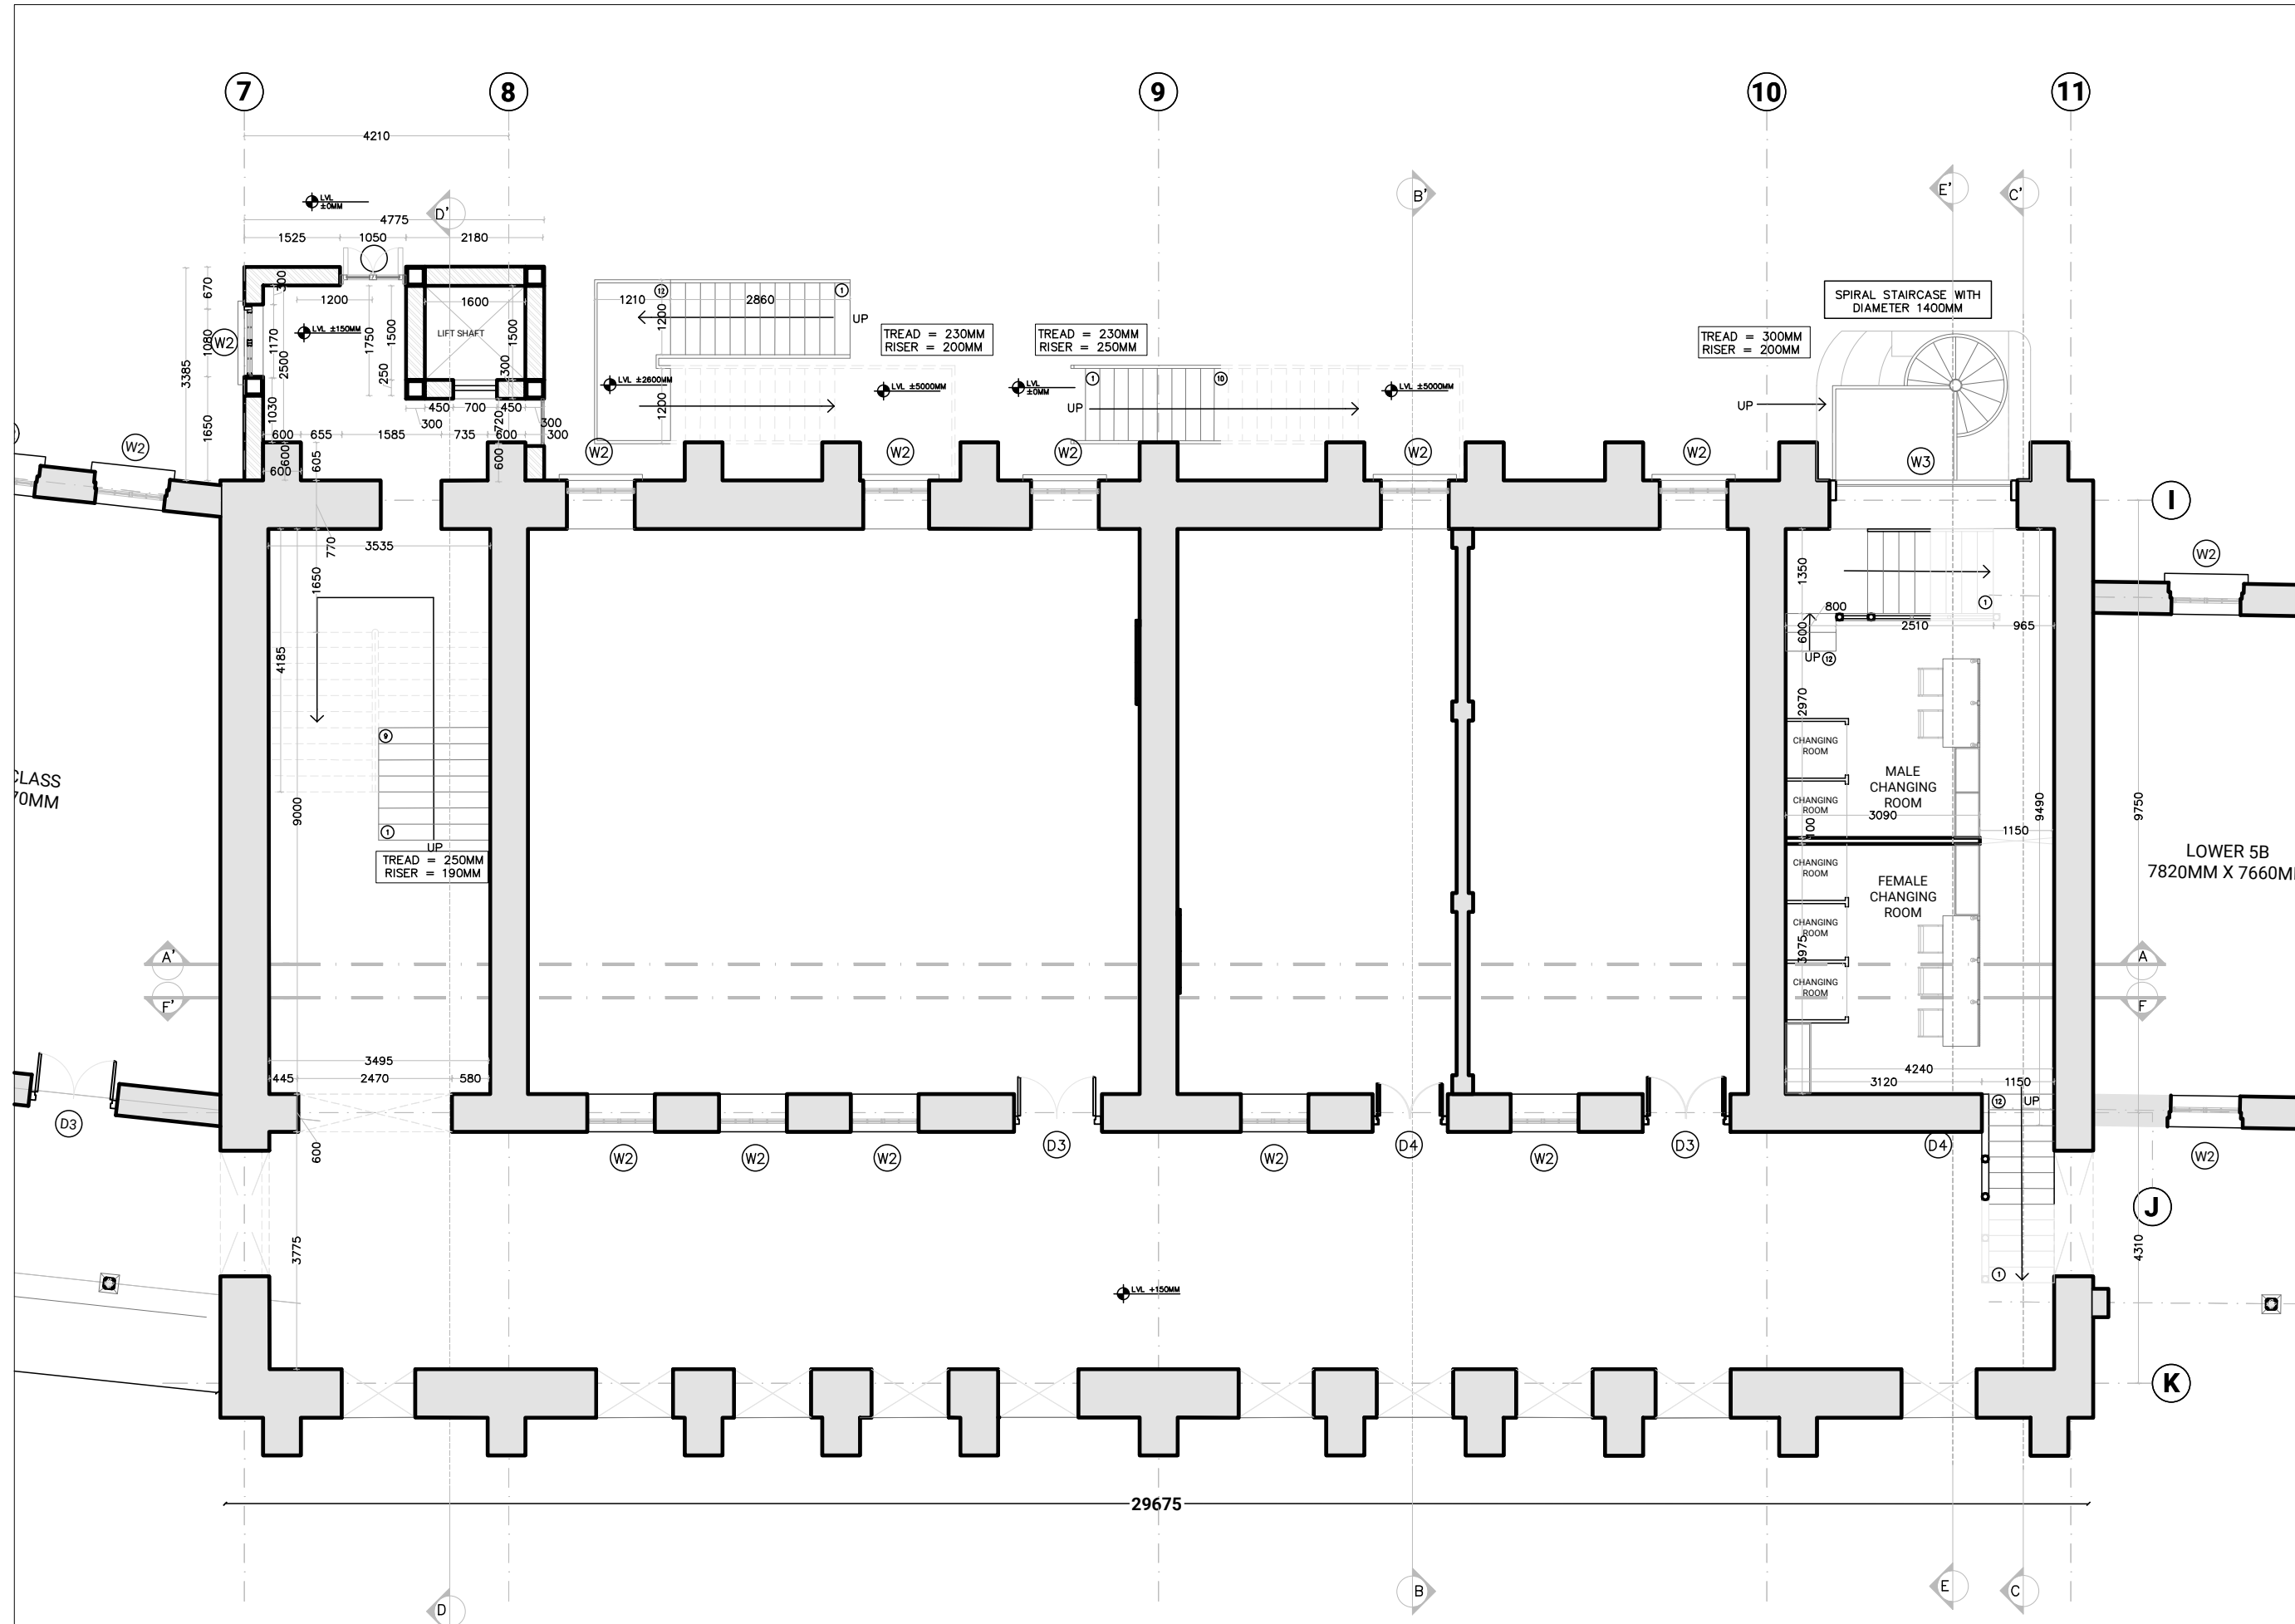

Notes:

1. Do not scale the drawings.
2. All dimensions must be checked on site and any discrepancies verified with the architect.
3. This drawing shall be read in conjunction with relevant architectural, structural, and services drawings.

© AISHWARYA TIPNIS ARCHITECTS

A. PROPOSED DRAWINGS

FOR TENDER PURPOSE ONLY

WALLS LEGEND	
	STONE WALLS
	BRICK WALLS

NOTE :

1. CARE TO BE TAKEN WHEN DISMANTLING THE STRUCTURES SUCH AS WOODEN DECKS, STAIRCASE, ETC.
2. METHODOLOGY OF DISMANTLING TO FOLLOWED AS RECOMMENDED BY STRUCTURAL ENGINEER
3. POSITIONS OF THE WALLS AND OPENING TO BE CROSS VERIFIED BEFORE ANY CONSTRUCTION. ANY DISCREPANCY TO BE POINTED OUT TO THE ARCHITECT.

Revisions

Rev	Date	Description
R-00	11/05/2026	FOR TENDER ONLY

Consultants

Structural Consultants
Dr. Survesh Chetival

Auditorium Design
Jhaveri & Jhaveri

Acoustics
Jhaveri & Jhaveri

Audio Visual and Stage lighting
Sun Media Adventures

Lighting
SLOT Designs

MEP
Ketan A. Shah & Associates

LAWRENCE SCHOOL
Sanawar

Date 11/05/2026	Drawing No. ATA-LSS-A-1104
Client Lawrence School	Drawn Sneha Hembrom
Revision R-00	Checked

Scale
1:100 @ A3

Drawing
MEZZANINE LEVEL PLAN

AISHWARYA TIPNIS ARCHITECTS

AISHWARYA TIPNIS ARCHITECTS
83-D, DDA Flats, Masjid Moth Phase II,
Greater Kailash III, New Delhi-110048
T:+ 91-11-29221690 M:91-9873926616
projects@studioata.in
www.studioata.in

7

8

9

10

11

- Notes:
1. Do not scale the drawings.
 2. All dimensions must be checked on site and any discrepancies verified with the architect.
 3. This drawing shall be read in conjunction with relevant architectural, structural, and services drawings.

© AISHWARYA TIPNIS ARCHITECTS

**A. PROPOSED DRAWINGS
FOR TENDER PURPOSE ONLY**

- NOTE :
1. CARE TO BE TAKEN WHEN DISMANTLING THE STRUCTURES SUCH AS WOODEN DECKS, STAIRCASE, ETC.
 2. METHODOLOGY OF DISMANTLING TO FOLLOWED AS RECOMMENDED BY STRUCTURAL ENGINEER
 3. POSITIONS OF THE WALLS AND OPENING TO BE CROSS VERIFIED BEFORE ANY CONSTRUCTION. ANY DISCREPANCY TO BE POINTED OUT TO THE ARCHITECT.

Revisions

Rev	Date	Description
R-00	11/05/2026	FOR TENDER ONLY

Consultants

Structural Consultants
Dr. Survesh Chetival

Auditorium Design
Jhaveri & Jhaveri

Acoustics
Jhaveri & Jhaveri

Audio Visual and Stage lighting
Sun Media Adventures

Lighting
SLOT Designs

MEP
Ketan A. Shah & Associates

LAWRENCE SCHOOL
Sanawar

Date
11/05/2026

Drawing No.
ATA-LSS-A-1201

Client
Lawrence School

Drawn
Sneha Hembrom

Revision
R-00

Checked

Scale
1:100 @ A3

Drawing
RCP- AUDITORIUM




AISHWARYA TIPNIS ARCHITECTS
83-D, DDA Flats, Masjid Moth Phase II,
Greater Kailash III, New Delhi-110048
T: + 91-11-29221690 M: 91-9873926616
projects@studioata.in
www.studioata.in

Notes:
1. Do not scale the drawings.
2. All dimensions must be checked on site and any discrepancies verified with the architect.
3. This drawing shall be read in conjunction with relevant architectural, structural, and services drawings.

© AISHWARYA TIPNIS ARCHITECTS

A. PROPOSED DRAWINGS
FOR TENDER PURPOSE ONLY

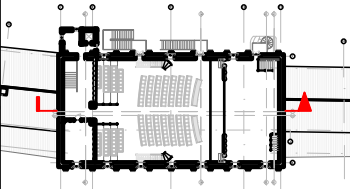

- NOTE :
- CARE TO BE TAKEN WHEN DISMANTLING THE STRUCTURES SUCH AS WOODEN DECKS, STAIRCASE, ETC.
 - METHODOLOGY OF DISMANTLING TO FOLLOWED AS RECOMMENDED BY STRUCTURAL ENGINEER
 - POSITIONS OF THE WALLS AND OPENING TO BE CROSS VERIFIED BEFORE ANY CONSTRUCTION. ANY DISCREPANCY TO BE POINTED OUT TO THE ARCHITECT.

Revisions

Rev	Date	Description
R-00	11/05/2026	FOR TENDER ONLY

Consultants

Structural Consultants
Dr. Survesh Chetival

Auditorium Design
Jhaveri & Jhaveri

Acoustics
Jhaveri & Jhaveri

Audio Visual and Stage lighting
Sun Media Adventures

Lighting
SLOT Designs

MEP
Ketan A. Shah & Associates

LAWRENCE SCHOOL
Sanawar

Date
11/05/2026

Drawing No.
ATA-LSS-A-2101

Client
Lawrence School

Drawn
Sneha Hembrom

Revision
R-00


Checked


Scale
1:100 @ A3

Drawing
SECTION AA'



AISHWARYA TIPNIS ARCHITECTS
83-D, DDA Flats, Masjid Moth Phase II,
Greater Kailash III, New Delhi-110048
T: +91-11-29221690 M: 91-9873926616
projects@studioata.in
www.studioata.in

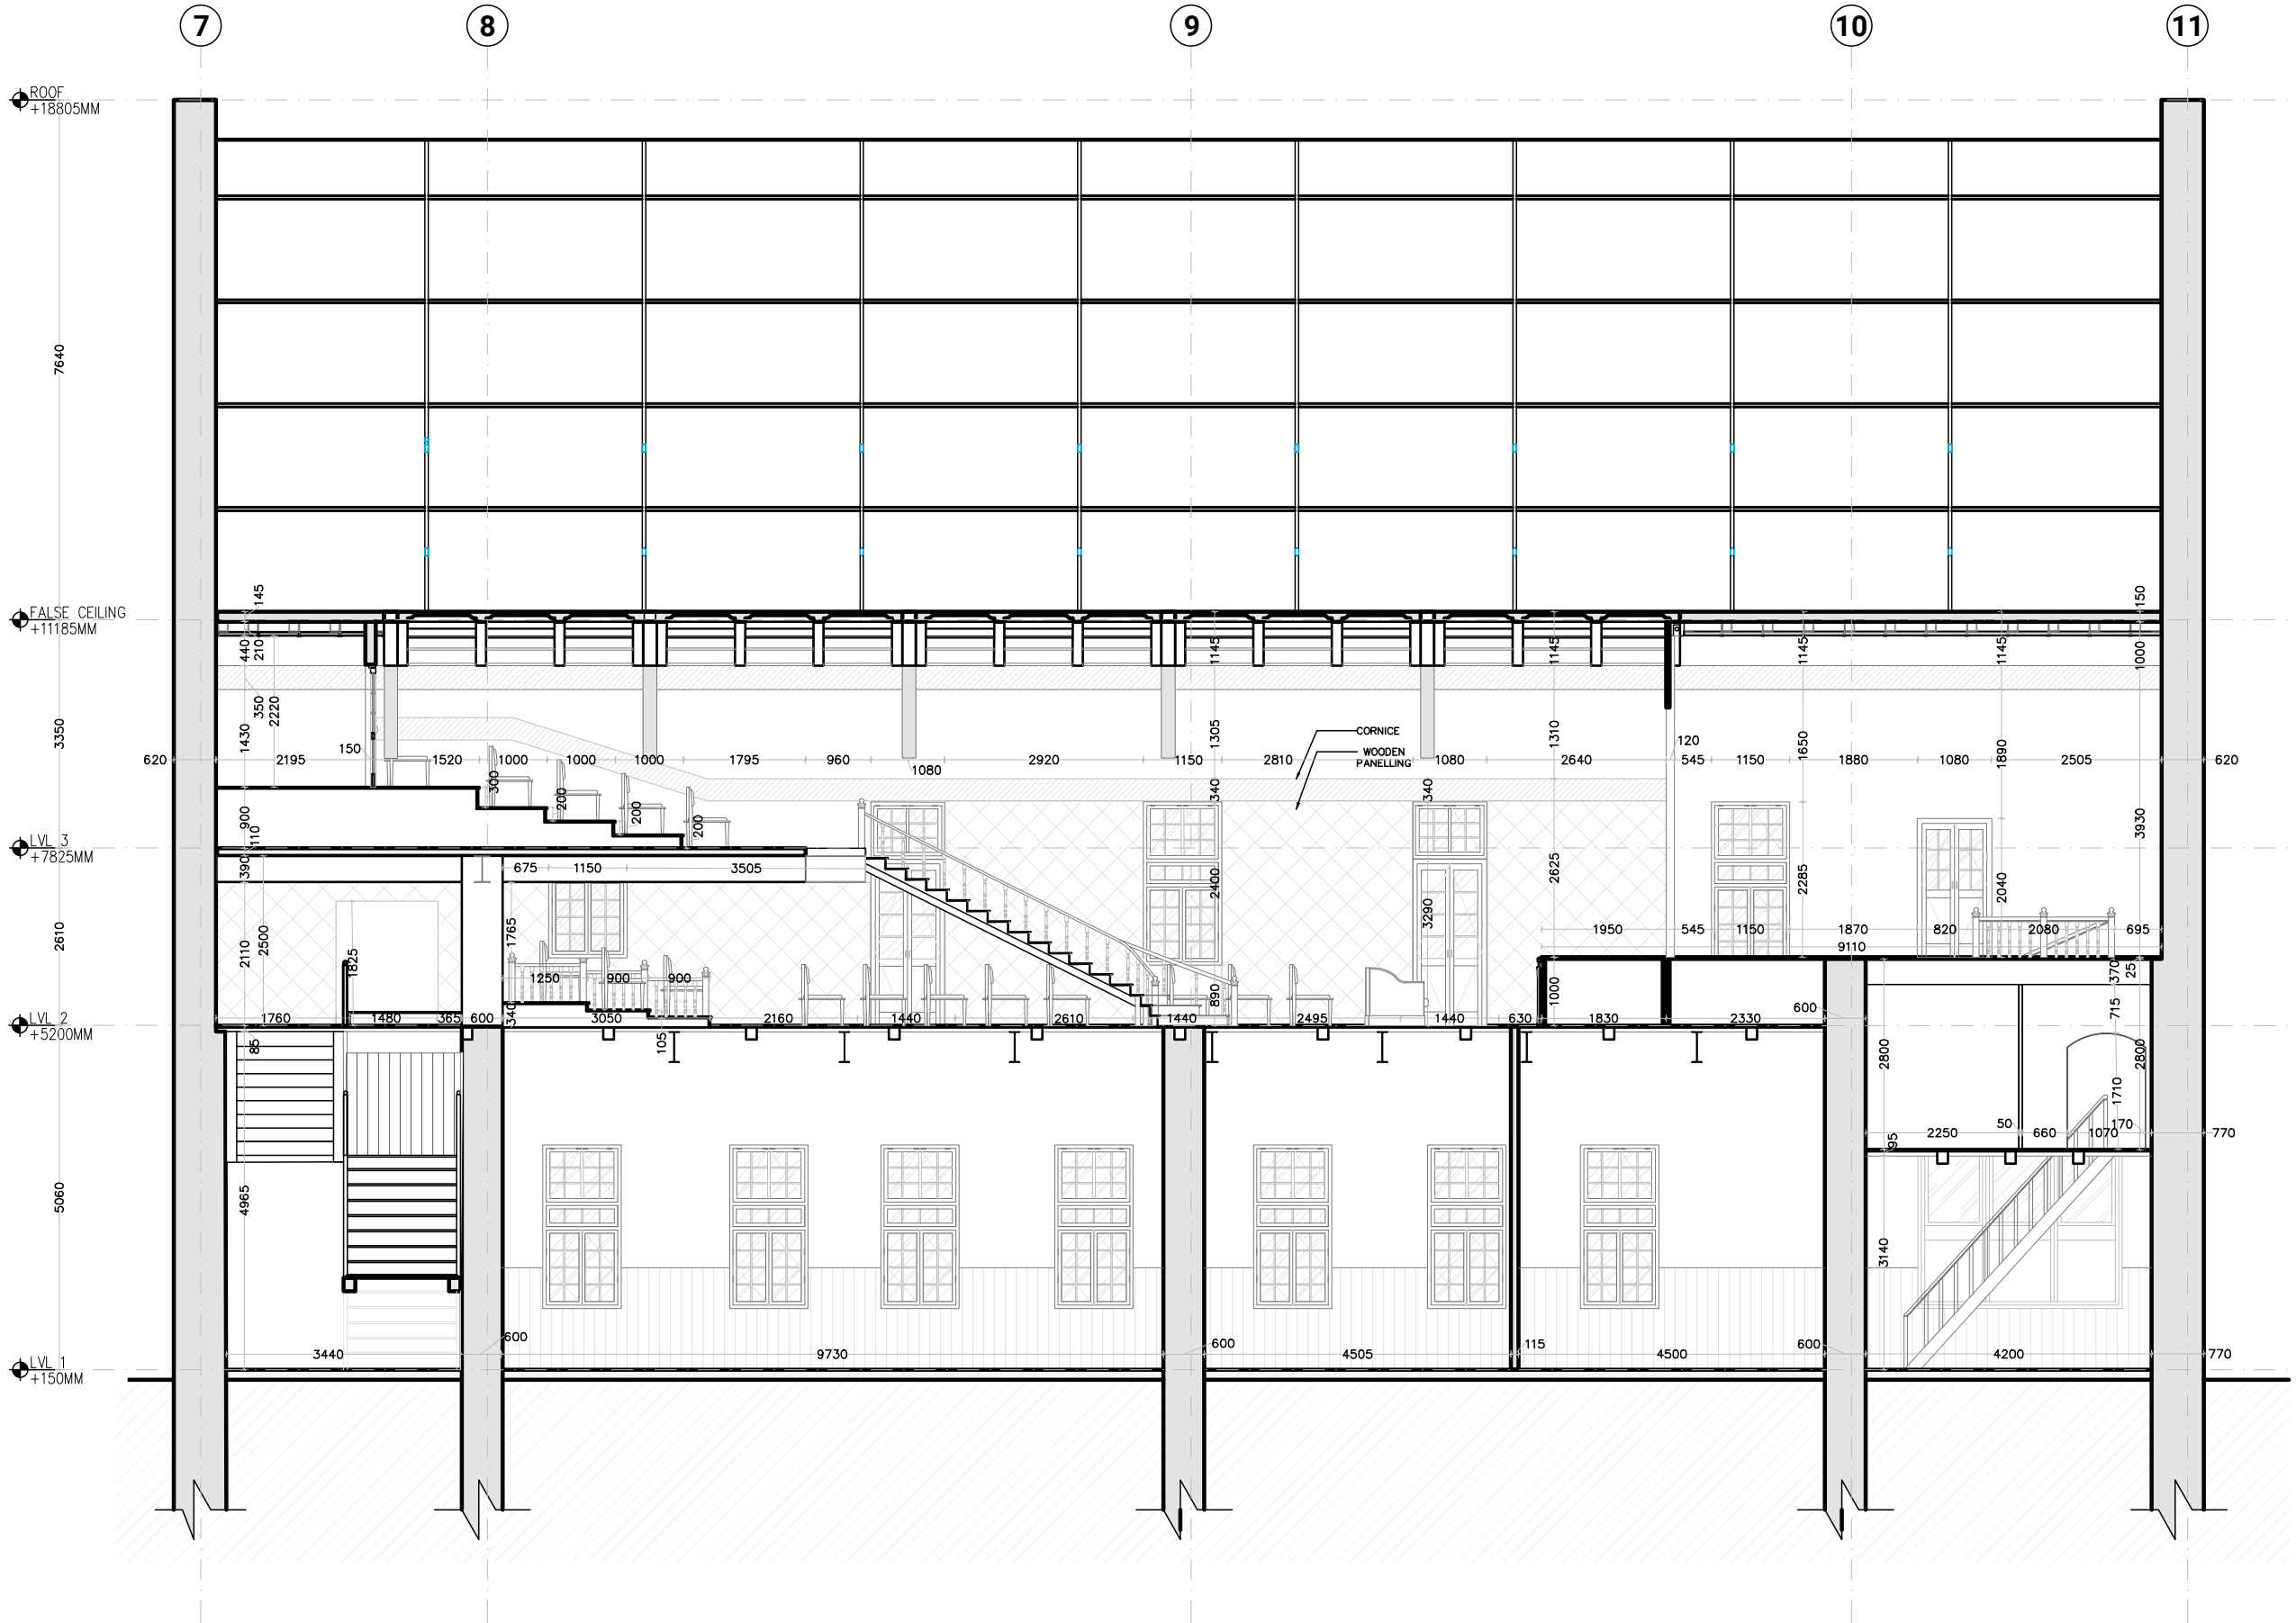


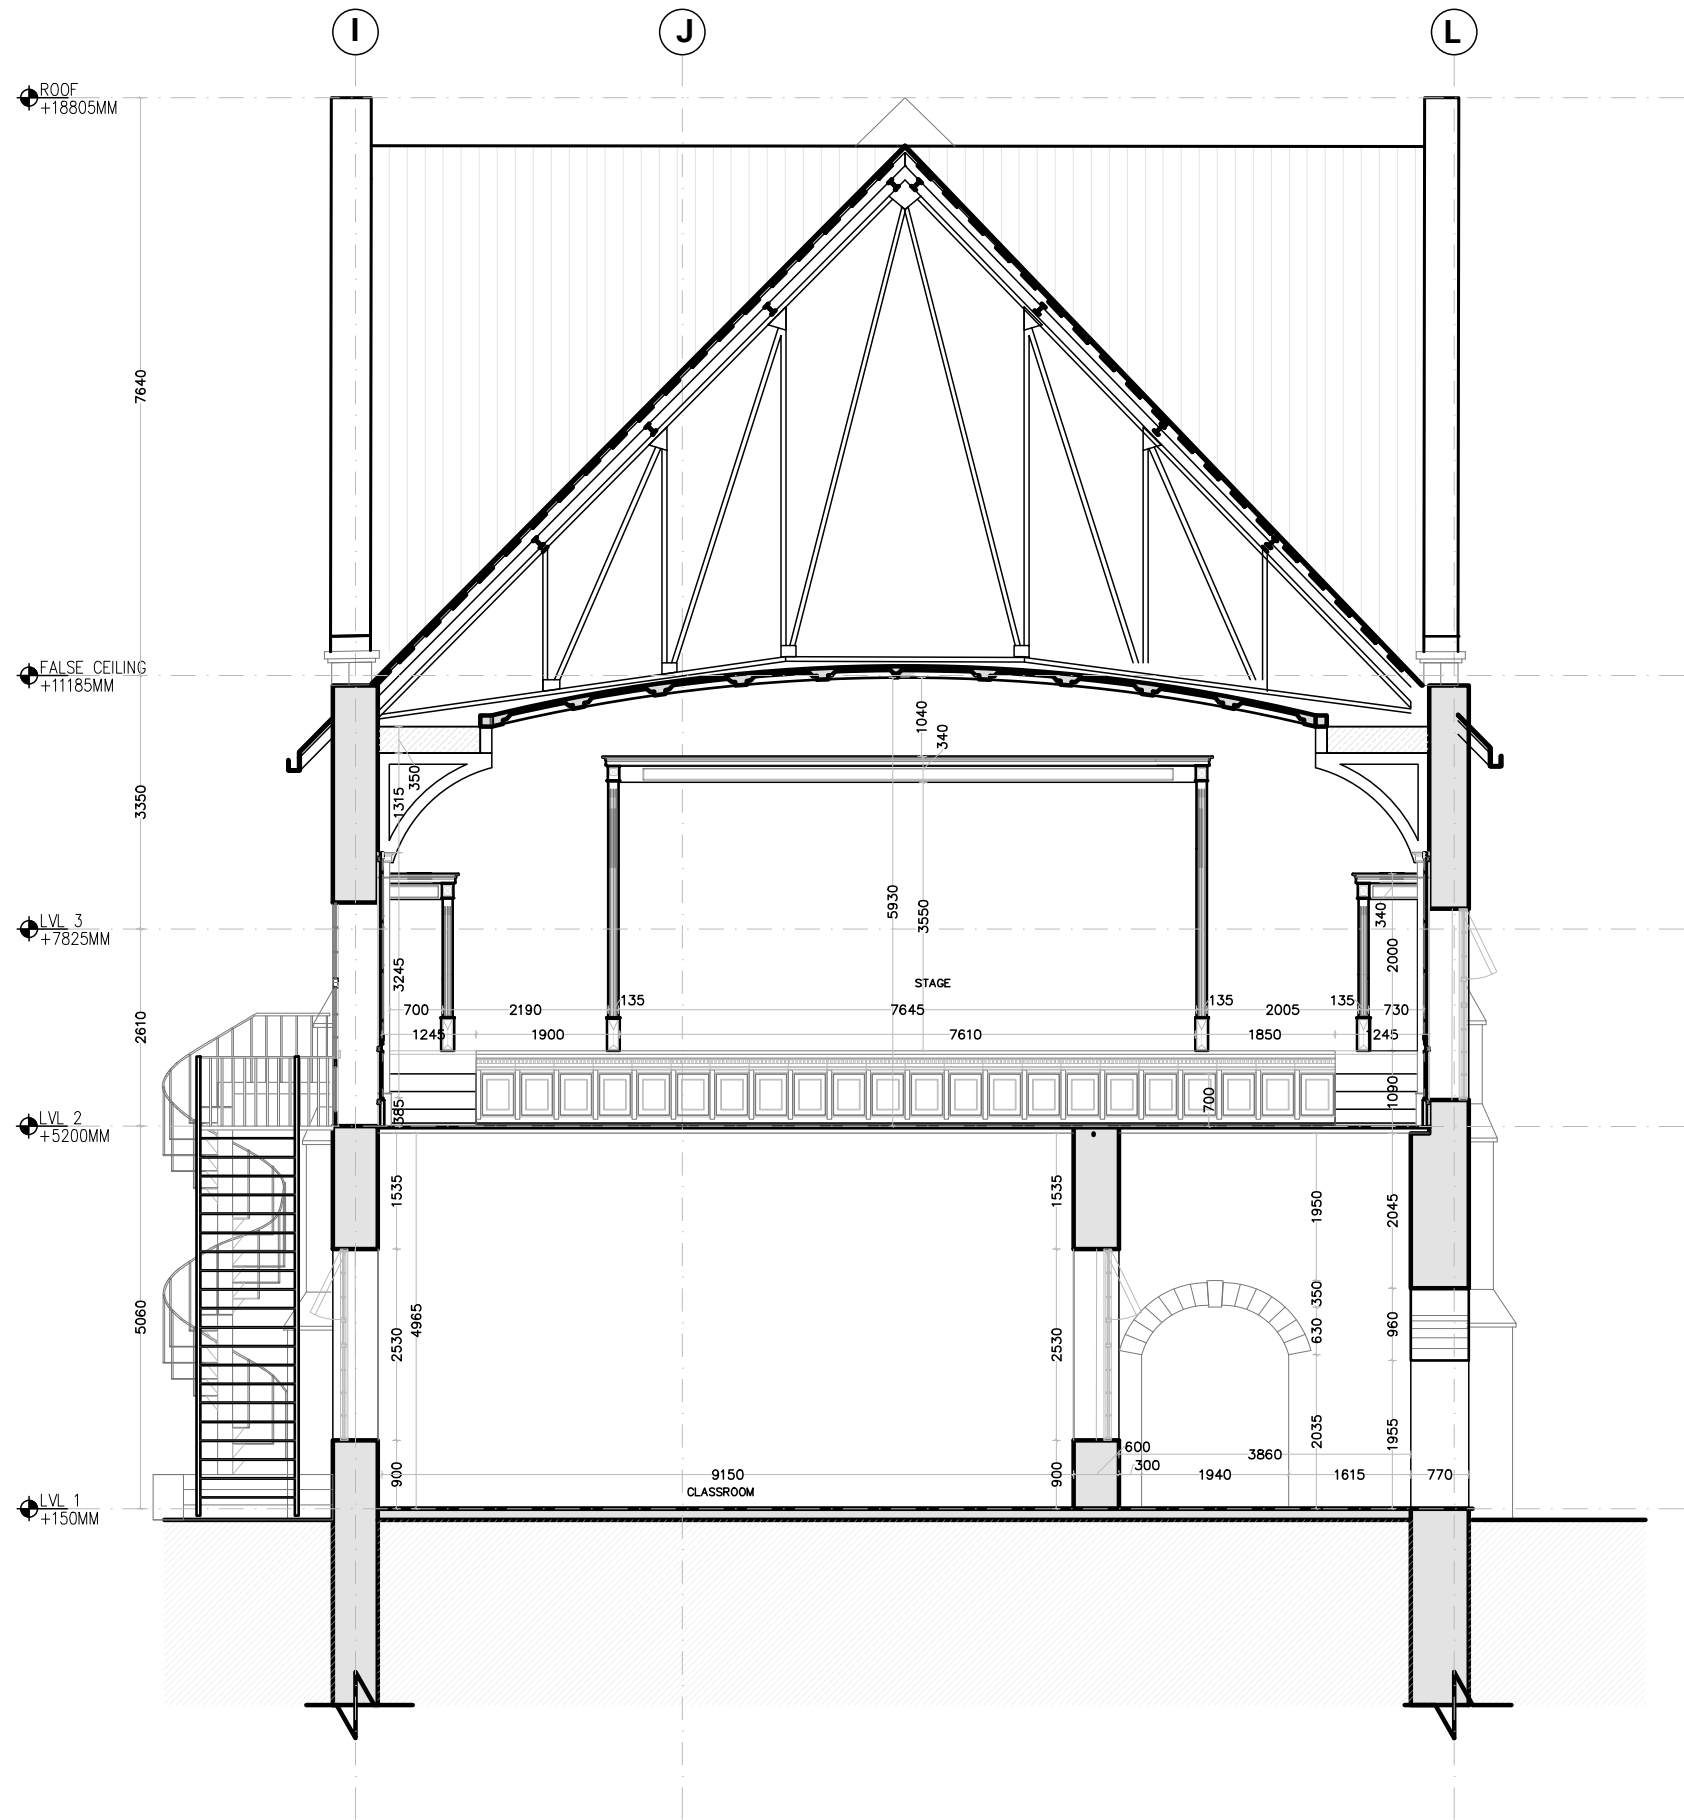

Notes:
1. Do not scale the drawings.
2. All dimensions must be checked on site and any discrepancies verified with the architect.
3. This drawing shall be read in conjunction with relevant architectural, structural, and services drawings.

© AISHWARYA TIPNIS ARCHITECTS

**A. PROPOSED DRAWINGS
FOR TENDER PURPOSE ONLY**

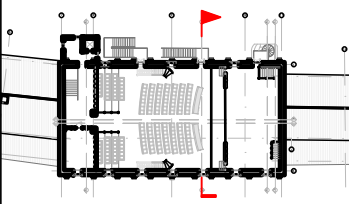

- NOTE :
1. CARE TO BE TAKEN WHEN DISMANTLING THE STRUCTURES SUCH AS WOODEN DECKS, STAIRCASE, ETC.
 2. METHODOLOGY OF DISMANTLING TO FOLLOWED AS RECOMMENDED BY STRUCTURAL ENGINEER
 3. POSITIONS OF THE WALLS AND OPENING TO BE CROSS VERIFIED BEFORE ANY CONSTRUCTION. ANY DISCREPANCY TO BE POINTED OUT TO THE ARCHITECT.

Revisions

Rev	Date	Description
R-00	11/05/2026	FOR TENDER ONLY

Consultants

Structural Consultants
Dr. Survesh Chetival

Auditorium Design
Jhaveri & Jhaveri

Acoustics
Jhaveri & Jhaveri

Audio Visual and Stage lighting
Sun Media Adventures

Lighting
SLOT Designs

MEP
Ketan A. Shah & Associates

LAWRENCE SCHOOL
Sanawar

Date
10/06/2026

Drawing No.
ATA-LSS-A-2102

Client
Lawrence School

Drawn
Sneha Hembrom

Revision
R-00


Checked

Scale
1:100 @ A3

Drawing
SECTION BB'




AISHWARYA TIPNIS ARCHITECTS
83-D, DDA Flats, Masjid Moth Phase II,
Greater Kailash III, New Delhi-110048
T:+ 91-11-29221690 M:91-9873926616
projects@studioata.in
www.studioata.in

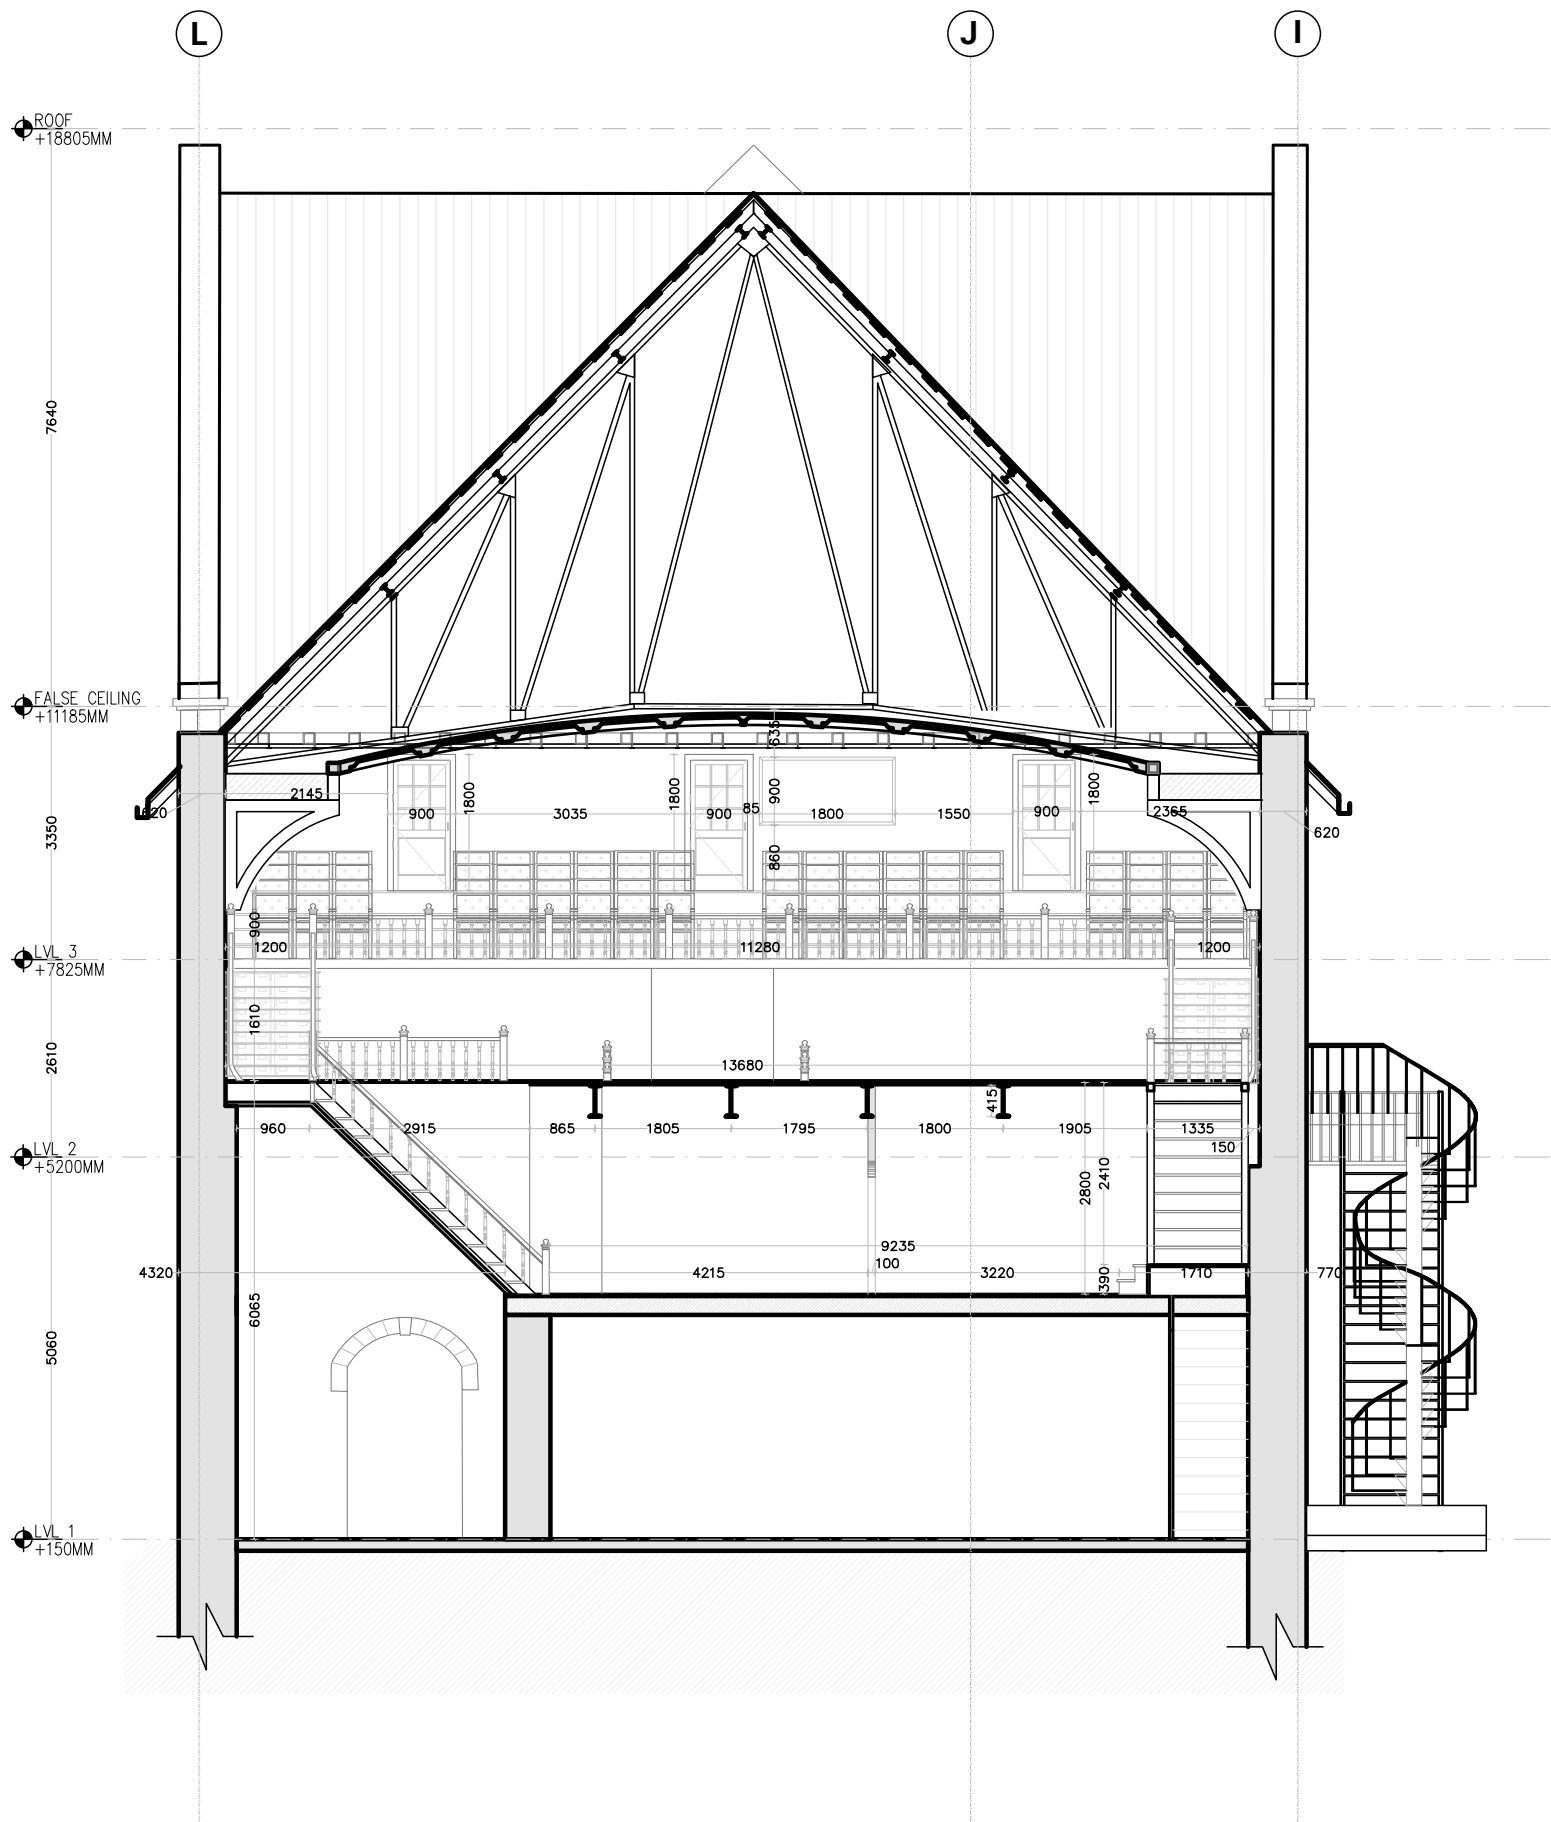

Notes:
1. Do not scale the drawings.
2. All dimensions must be checked on site and any discrepancies verified with the architect.
3. This drawing shall be read in conjunction with relevant architectural, structural, and services drawings.

© AISHWARYA TIPNIS ARCHITECTS

**A. PROPOSED DRAWINGS
FOR TENDER PURPOSE ONLY**

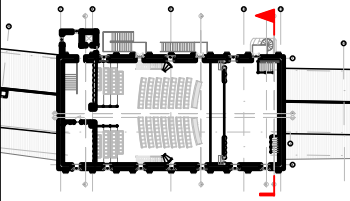

NOTE :
1. CARE TO BE TAKEN WHEN DISMANTLING THE STRUCTURES SUCH AS WOODEN DECKS, STAIRCASE, ETC.
2. METHODOLOGY OF DISMANTLING TO FOLLOWED AS RECOMMENDED BY STRUCTURAL ENGINEER
3. POSITIONS OF THE WALLS AND OPENING TO BE CROSS VERIFIED BEFORE ANY CONSTRUCTION. ANY DISCREPANCY TO BE POINTED OUT TO THE ARCHITECT.

Revisions

Rev	Date	Description
R-00	11/05/2026	FOR TENDER ONLY

Consultants

Structural Consultants
Dr. Survesh Chetival

Auditorium Design
Jhaveri & Jhaveri

Acoustics
Jhaveri & Jhaveri

Audio Visual and Stage lighting
Sun Media Adventures

Lighting
SLOT Designs

MEP
Ketan A. Shah & Associates

LAWRENCE SCHOOL
Sanawar

Date
11/05/2026

Drawing No.
ATA-LSS-A-2103

Client
Lawrence School

Drawn
Sneha Hembrom

Revision
R-00


Checked

Scale
1:100 @ A3

Drawing
SECTION CC'




AISHWARYA TIPNIS ARCHITECTS
83-D, DDA Flats, Masjid Moth Phase II,
Greater Kailash III, New Delhi-110048
T:+ 91-11-29221690 M:91-9873926616
projects@studioata.in
www.studioata.in

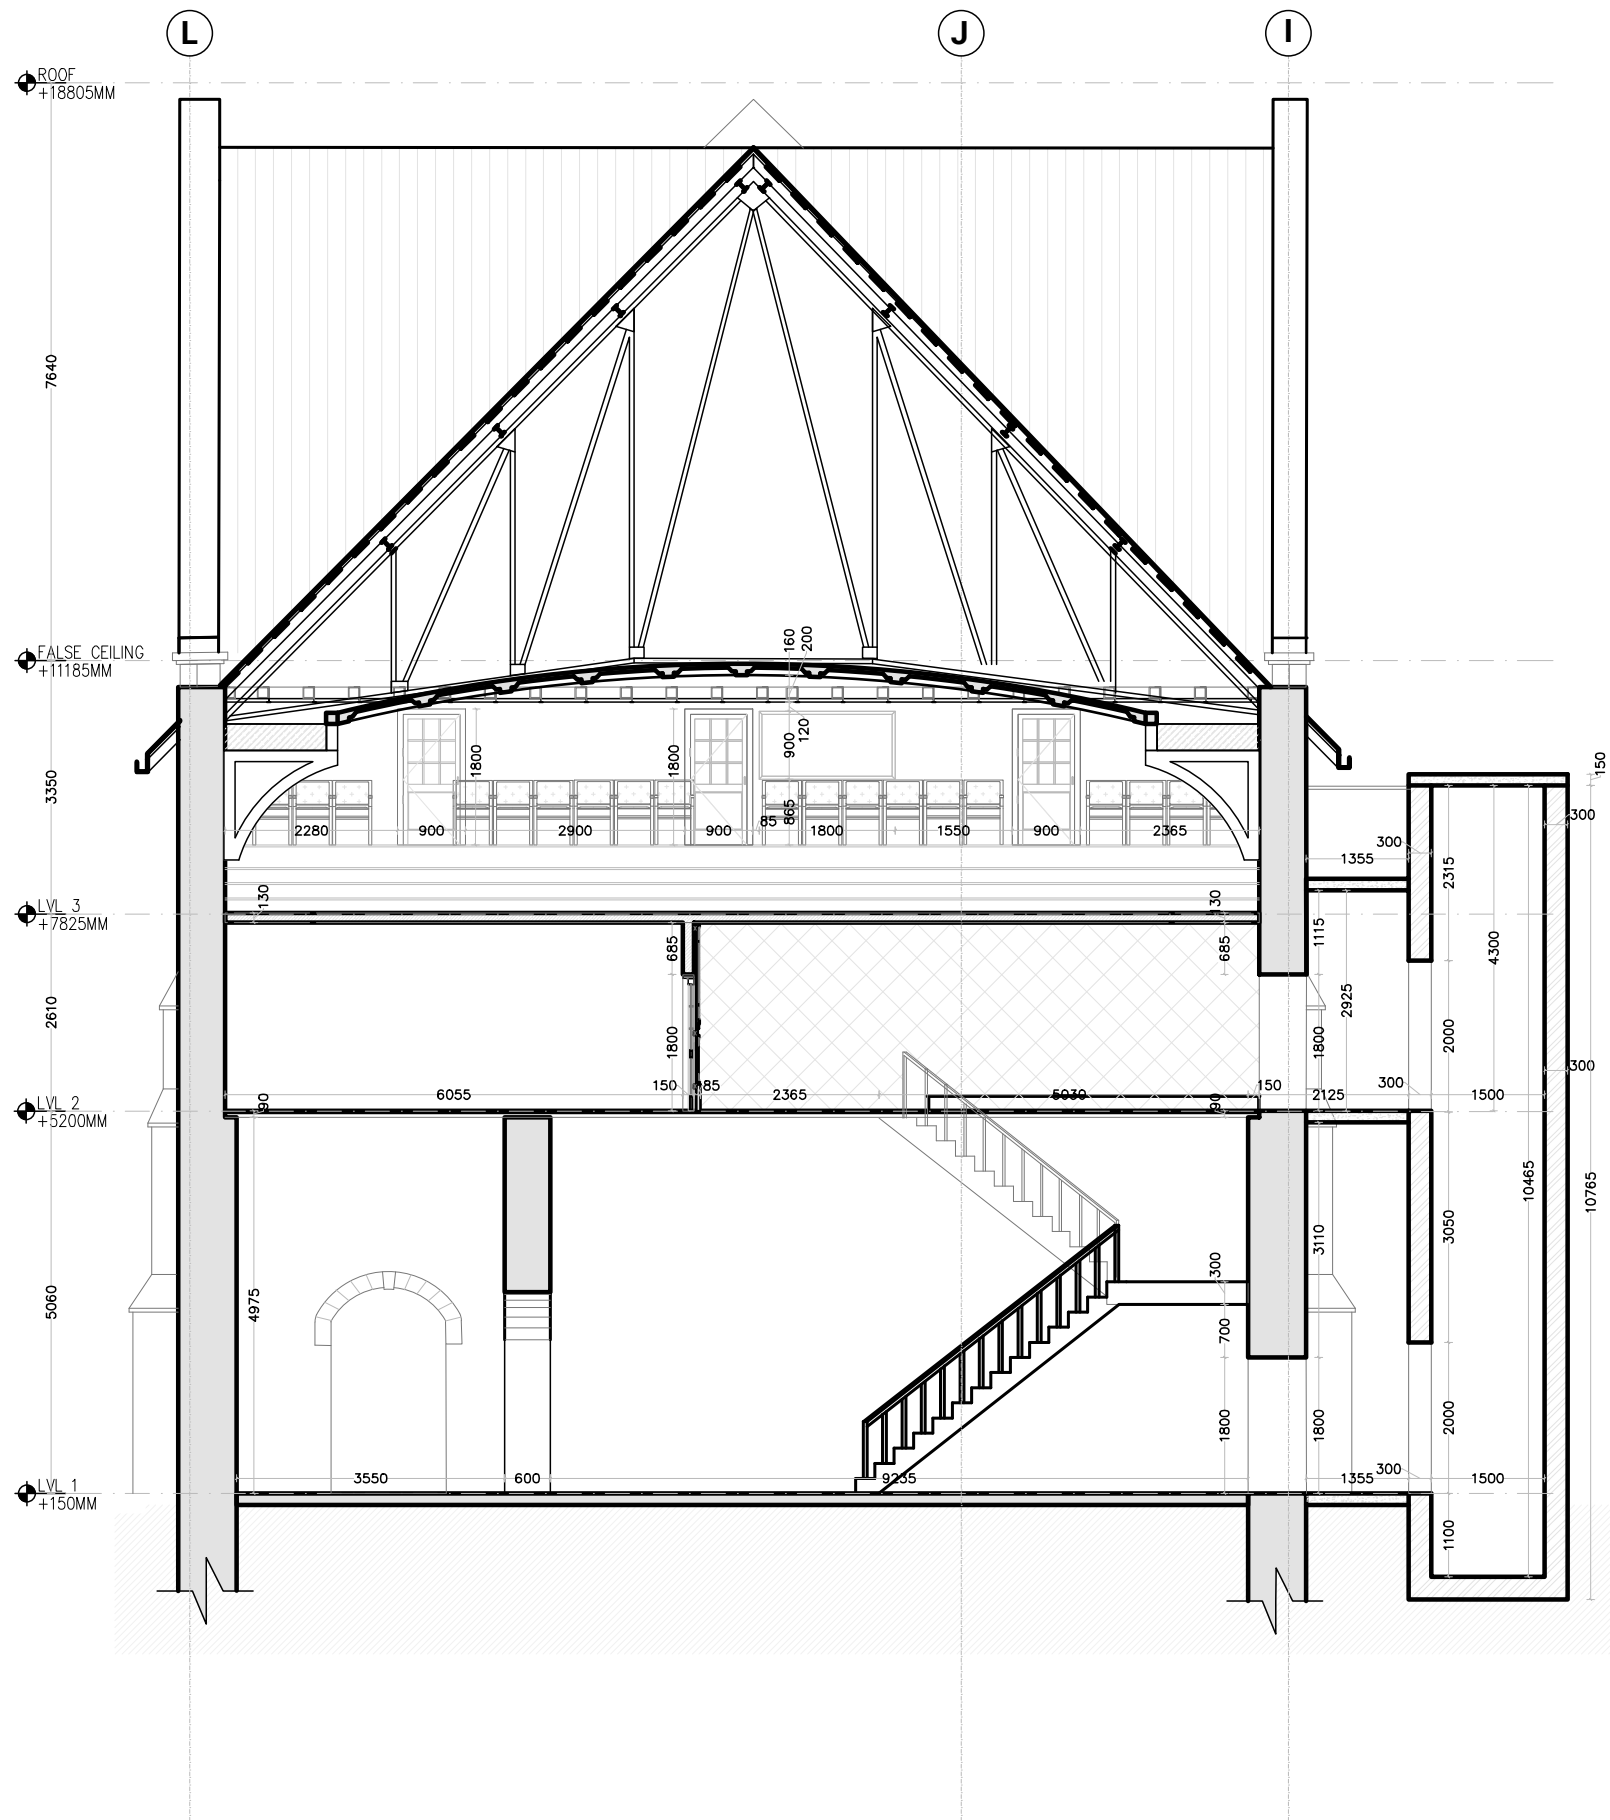

- Notes:
1. Do not scale the drawings.
 2. All dimensions must be checked on site and any discrepancies verified with the architect.
 3. This drawing shall be read in conjunction with relevant architectural, structural, and services drawings.

© AISHWARYA TIPNIS ARCHITECTS

**A. PROPOSED DRAWINGS
FOR TENDER PURPOSE ONLY**

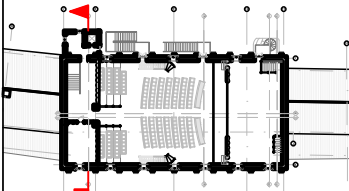

- NOTE :
1. CARE TO BE TAKEN WHEN DISMANTLING THE STRUCTURES SUCH AS WOODEN DECKS, STAIRCASE, ETC.
 2. METHODOLOGY OF DISMANTLING TO FOLLOWED AS RECOMMENDED BY STRUCTURAL ENGINEER
 3. POSITIONS OF THE WALLS AND OPENING TO BE CROSS VERIFIED BEFORE ANY CONSTRUCTION. ANY DISCREPANCY TO BE POINTED OUT TO THE ARCHITECT.

Revisions

Rev	Date	Description
R-00	11/05/2026	FOR TENDER ONLY

Consultants

Structural Consultants
Dr. Survesh Chetival

Auditorium Design
Jhaveri & Jhaveri

Acoustics
Jhaveri & Jhaveri

Audio Visual and Stage lighting
Sun Media Adventures

Lighting
SLOT Designs

MEP
Ketan A. Shah & Associates

LAWRENCE SCHOOL
Sanawar

Date
11/05/2026

Drawing No.
ATA-LSS-A-2104

Client
Lawrence School

Drawn
Sneha Hembrom

Revision
R-00


Checked

Scale
1:100 @ A3

Drawing
SECTION DD'




AISHWARYA TIPNIS ARCHITECTS
83-D, DDA Flats, Masjid Moth Phase II,
Greater Kailash III, New Delhi-110048
T: + 91-11-29221690 M: 91-9873926616
projects@studioata.in
www.studioata.in

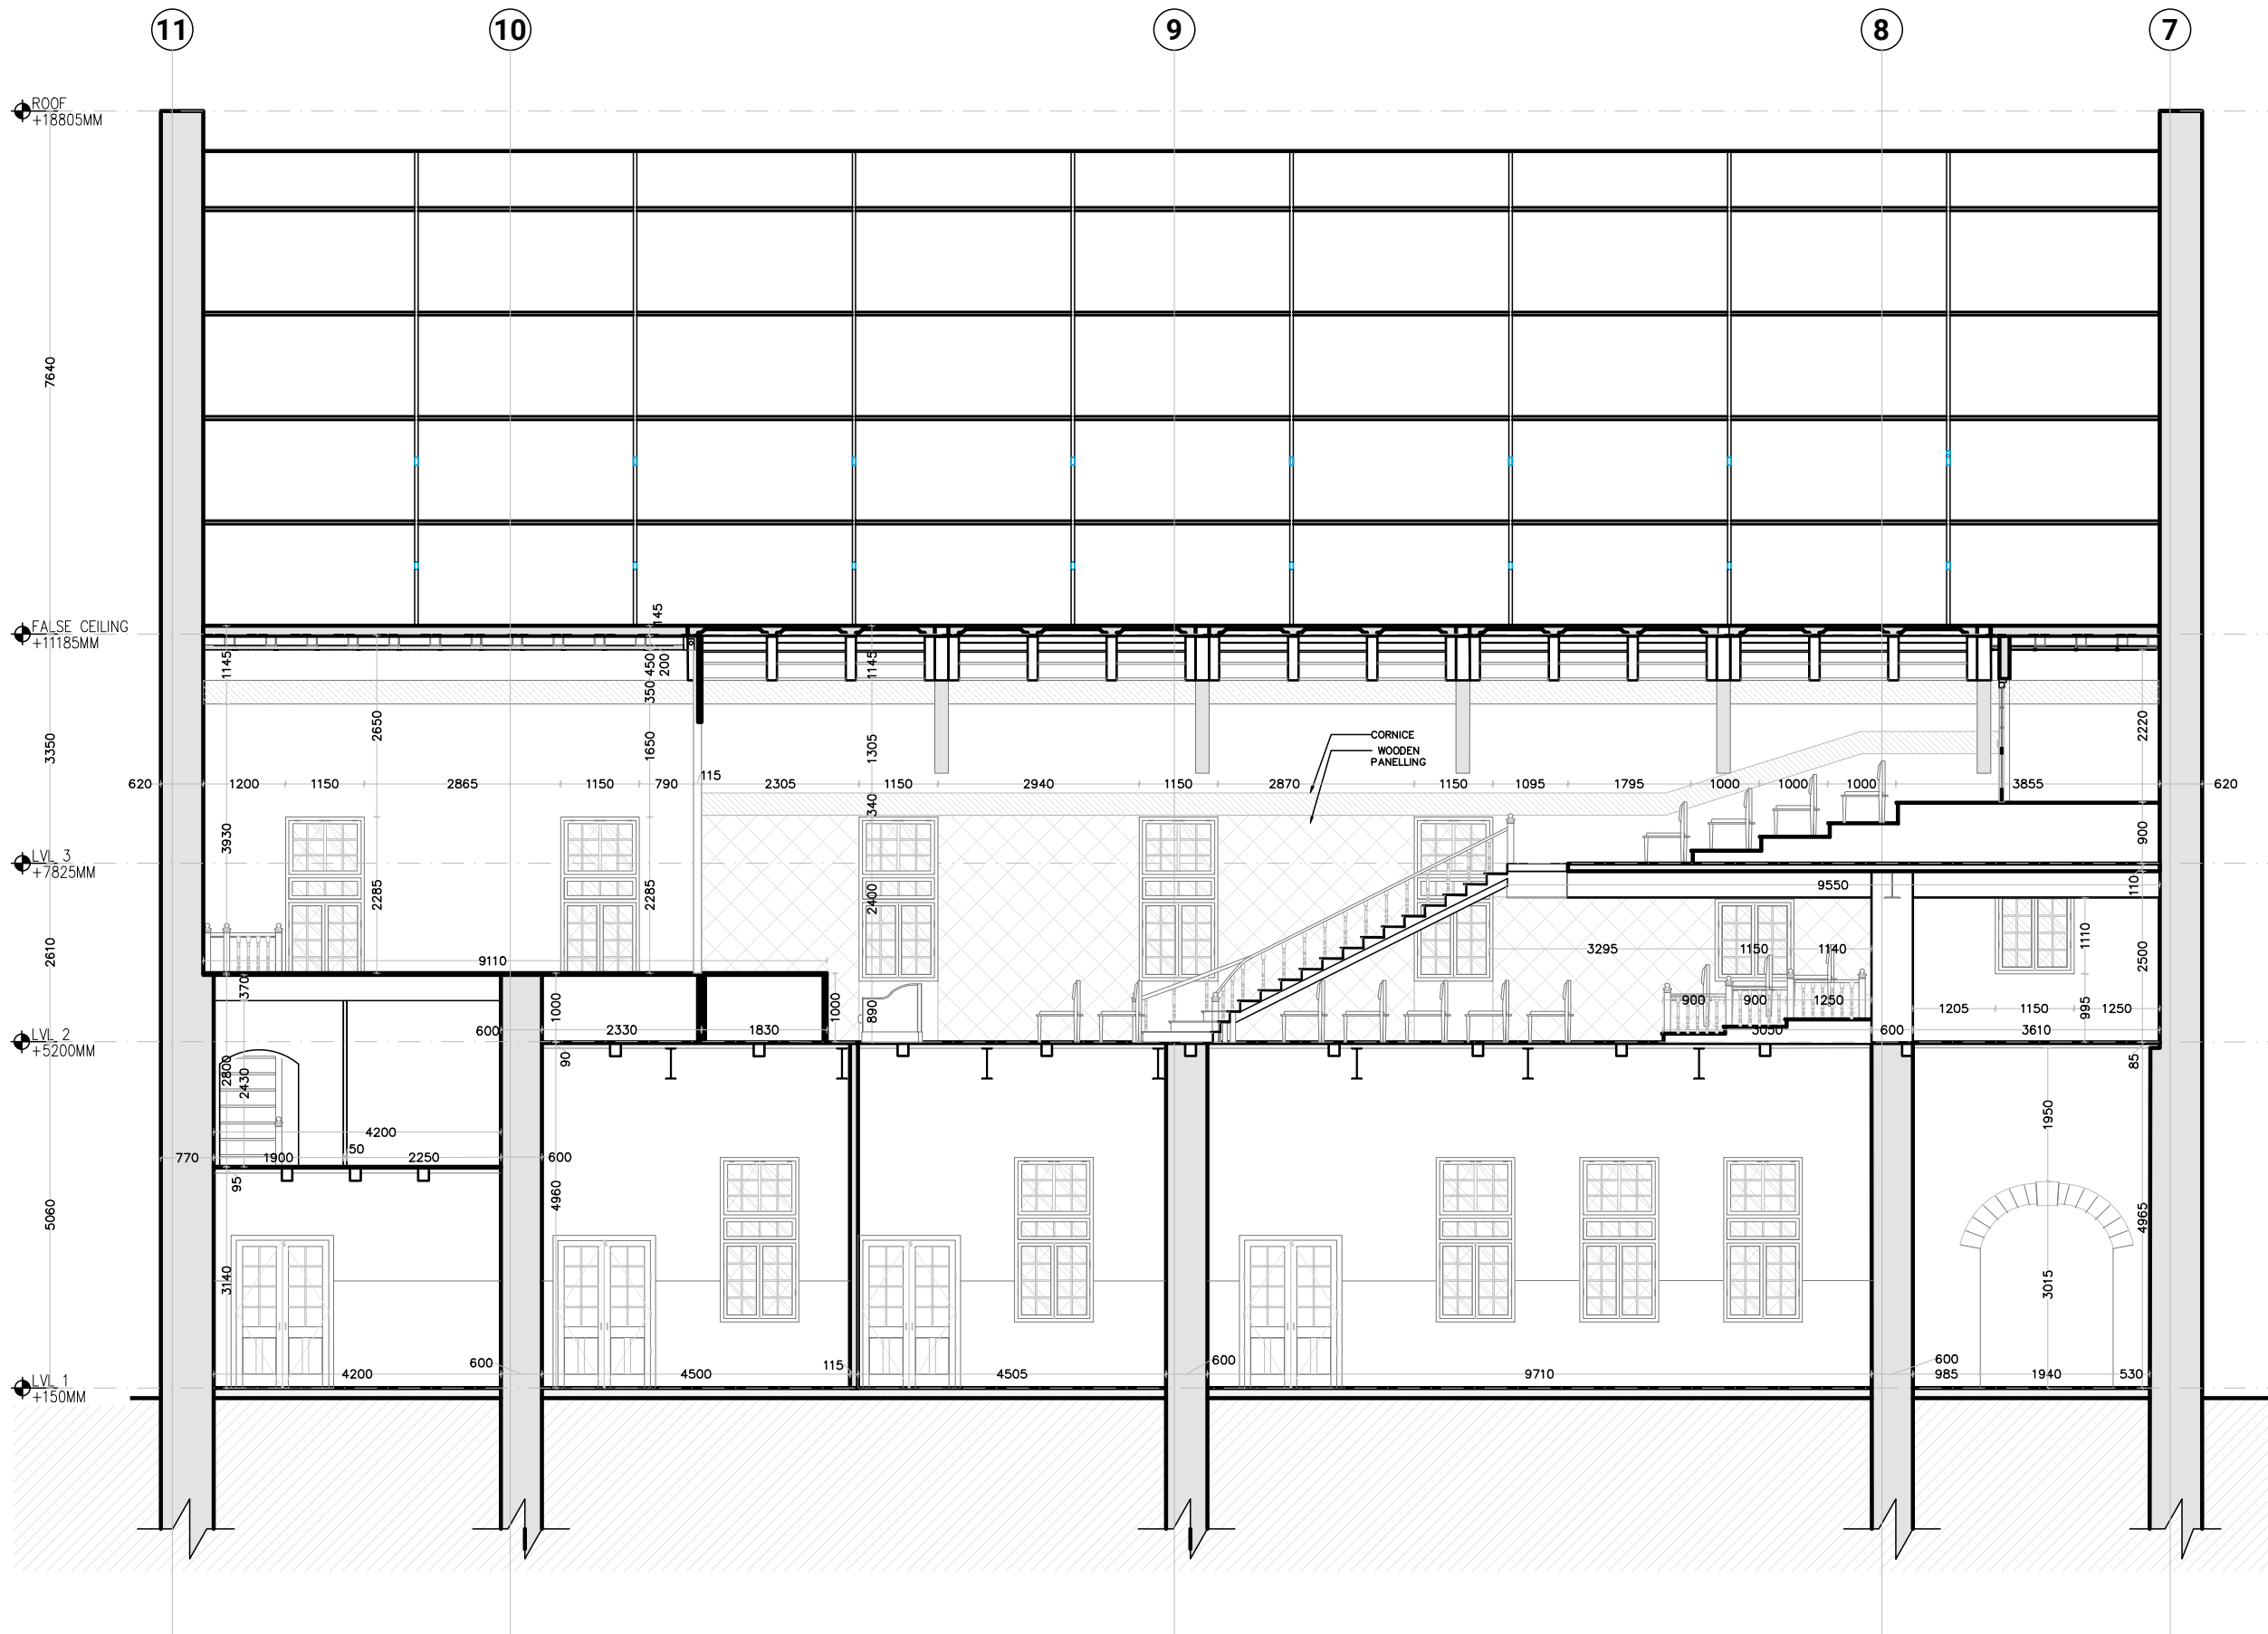

- Notes:
1. Do not scale the drawings.
 2. All dimensions must be checked on site and any discrepancies verified with the architect.
 3. This drawing shall be read in conjunction with relevant architectural, structural, and services drawings.

© AISHWARYA TIPNIS ARCHITECTS

**A. PROPOSED DRAWINGS
FOR TENDER PURPOSE ONLY**

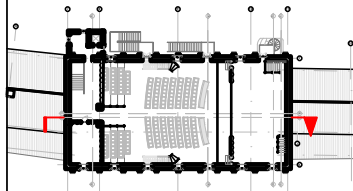

- NOTE :
1. CARE TO BE TAKEN WHEN DISMANTLING THE STRUCTURES SUCH AS WOODEN DECKS, STAIRCASE, ETC.
 2. METHODOLOGY OF DISMANTLING TO FOLLOWED AS RECOMMENDED BY STRUCTURAL ENGINEER
 3. POSITIONS OF THE WALLS AND OPENING TO BE CROSS VERIFIED BEFORE ANY CONSTRUCTION. ANY DISCREPANCY TO BE POINTED OUT TO THE ARCHITECT.

Revisions

Rev	Date	Description
R-00	11/05/2026	FOR TENDER ONLY

Consultants

Structural Consultants
Dr. Survesh Chetival

Auditorium Design
Jhaveri & Jhaveri

Acoustics
Jhaveri & Jhaveri

Audio Visual and Stage lighting
Sun Media Adventures

Lighting
SLOT Designs

MEP
Ketan A. Shah & Associates

LAWRENCE SCHOOL
Sanawar

Date
11/06/2026

Drawing No.
ATA-LSS-A-2106

Client
Lawrence School

Drawn
Sneha Hembrom

Revision
R-00


Checked

Scale
1:100 @ A3

Drawing
SECTION FF'




AISHWARYA TIPNIS ARCHITECTS
83-D, DDA Flats, Masjid Moth Phase II,
Greater Kailash III, New Delhi-110048
T: + 91-11-29221690 M: 91-9873926616
projects@studioata.in
www.studioata.in

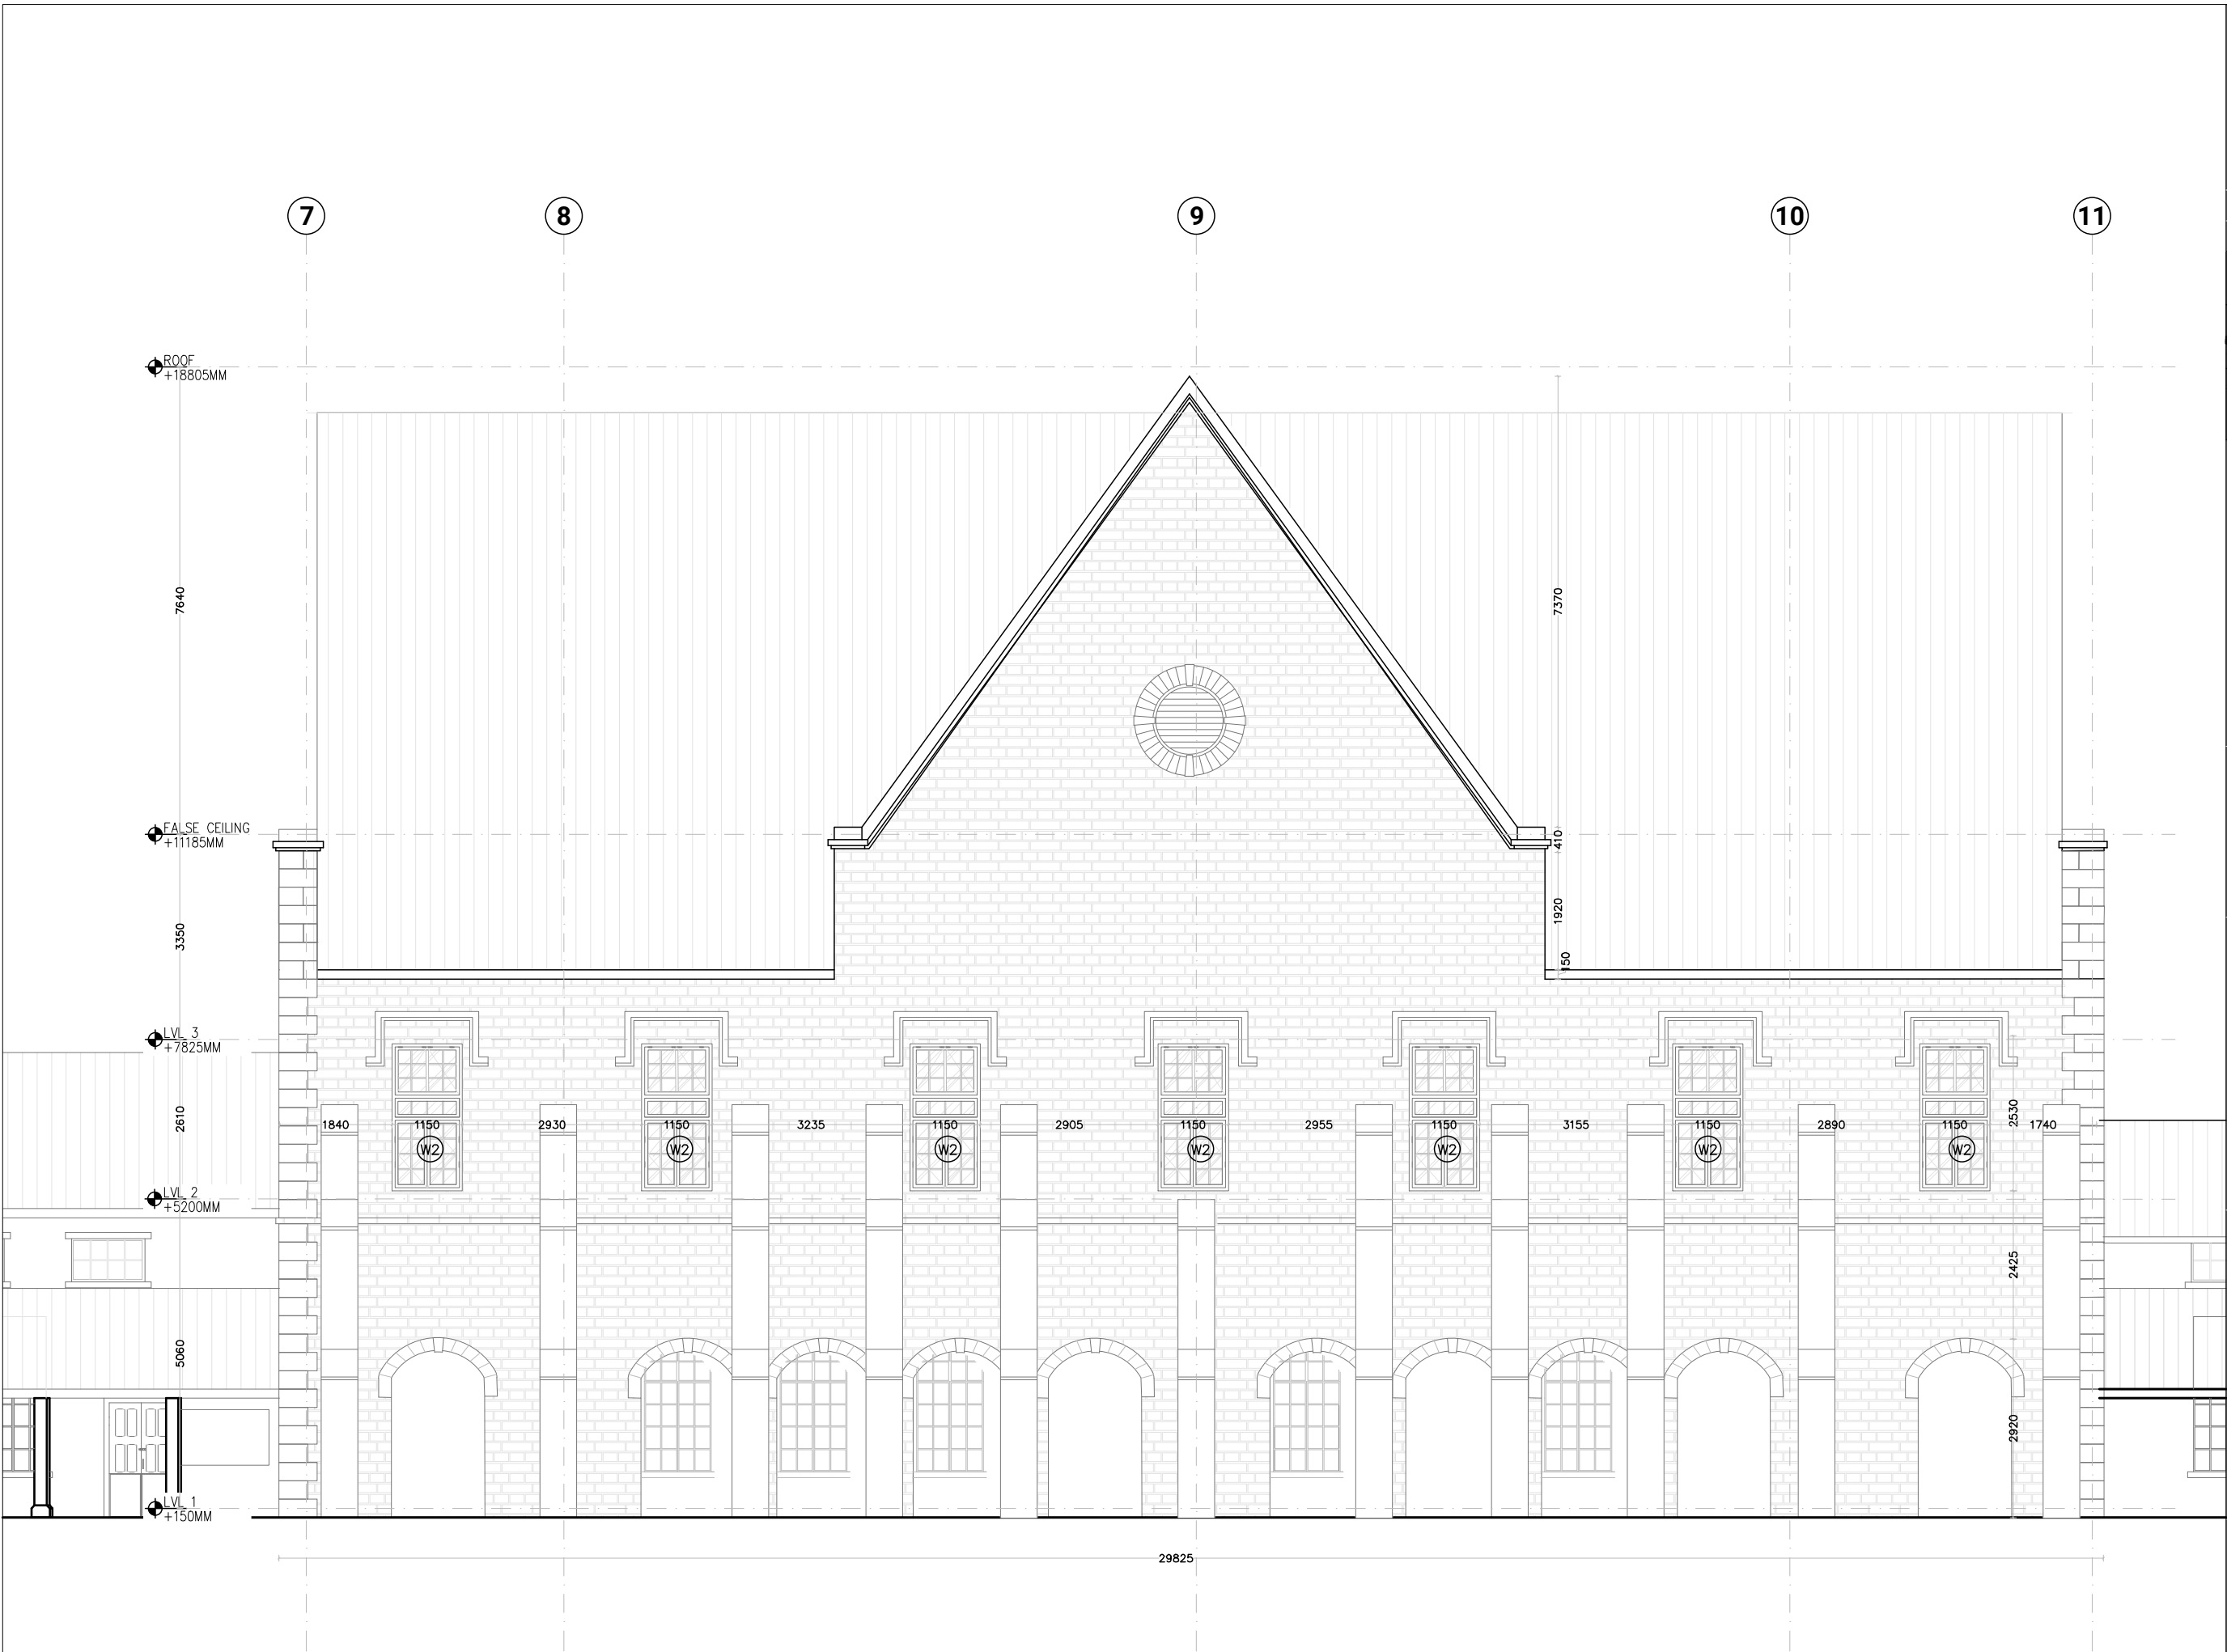

Notes:
1. Do not scale the drawings.
2. All dimensions must be checked on site and any discrepancies verified with the architect.
3. This drawing shall be read in conjunction with relevant architectural, structural, and services drawings.

© AISHWARYA TIPNIS ARCHITECTS

A. PROPOSED DRAWINGS FOR TENDER PURPOSE ONLY

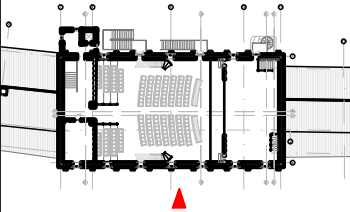

- NOTE :
- CARE TO BE TAKEN WHEN DISMANTLING THE STRUCTURES SUCH AS WOODEN DECKS, STAIRCASE, ETC.
 - METHODOLOGY OF DISMANTLING TO FOLLOWED AS RECOMMENDED BY STRUCTURAL ENGINEER
 - POSITIONS OF THE WALLS AND OPENING TO BE CROSS VERIFIED BEFORE ANY CONSTRUCTION. ANY DISCREPANCY TO BE POINTED OUT TO THE ARCHITECT.

Revisions

Rev	Date	Description
R-00	11/05/2026	FOR TENDER ONLY

Consultants

Structural Consultants
Dr. Survesh Chetival

Auditorium Design
Jhaveri & Jhaveri

Acoustics
Jhaveri & Jhaveri

Audio Visual and Stage lighting
Sun Media Adventures

Lighting
SLOT Designs

MEP
Ketan A. Shah & Associates

LAWRENCE SCHOOL
Sanawar

Date
11/05/2026

Drawing No.
ATA-LSS-A-3101

Client
Lawrence School

Drawn
Sneha Hembrom

Revision
R-00


Checked

Scale
1:100 @ A3

Drawing
ELEVATION- FRONT




AISHWARYA TIPNIS ARCHITECTS
83-D, DDA Flats, Masjid Moth Phase II,
Greater Kailash III, New Delhi-110048
T:+ 91-11-29221690 M:91-9873926616
projects@studioata.in
www.studioata.in

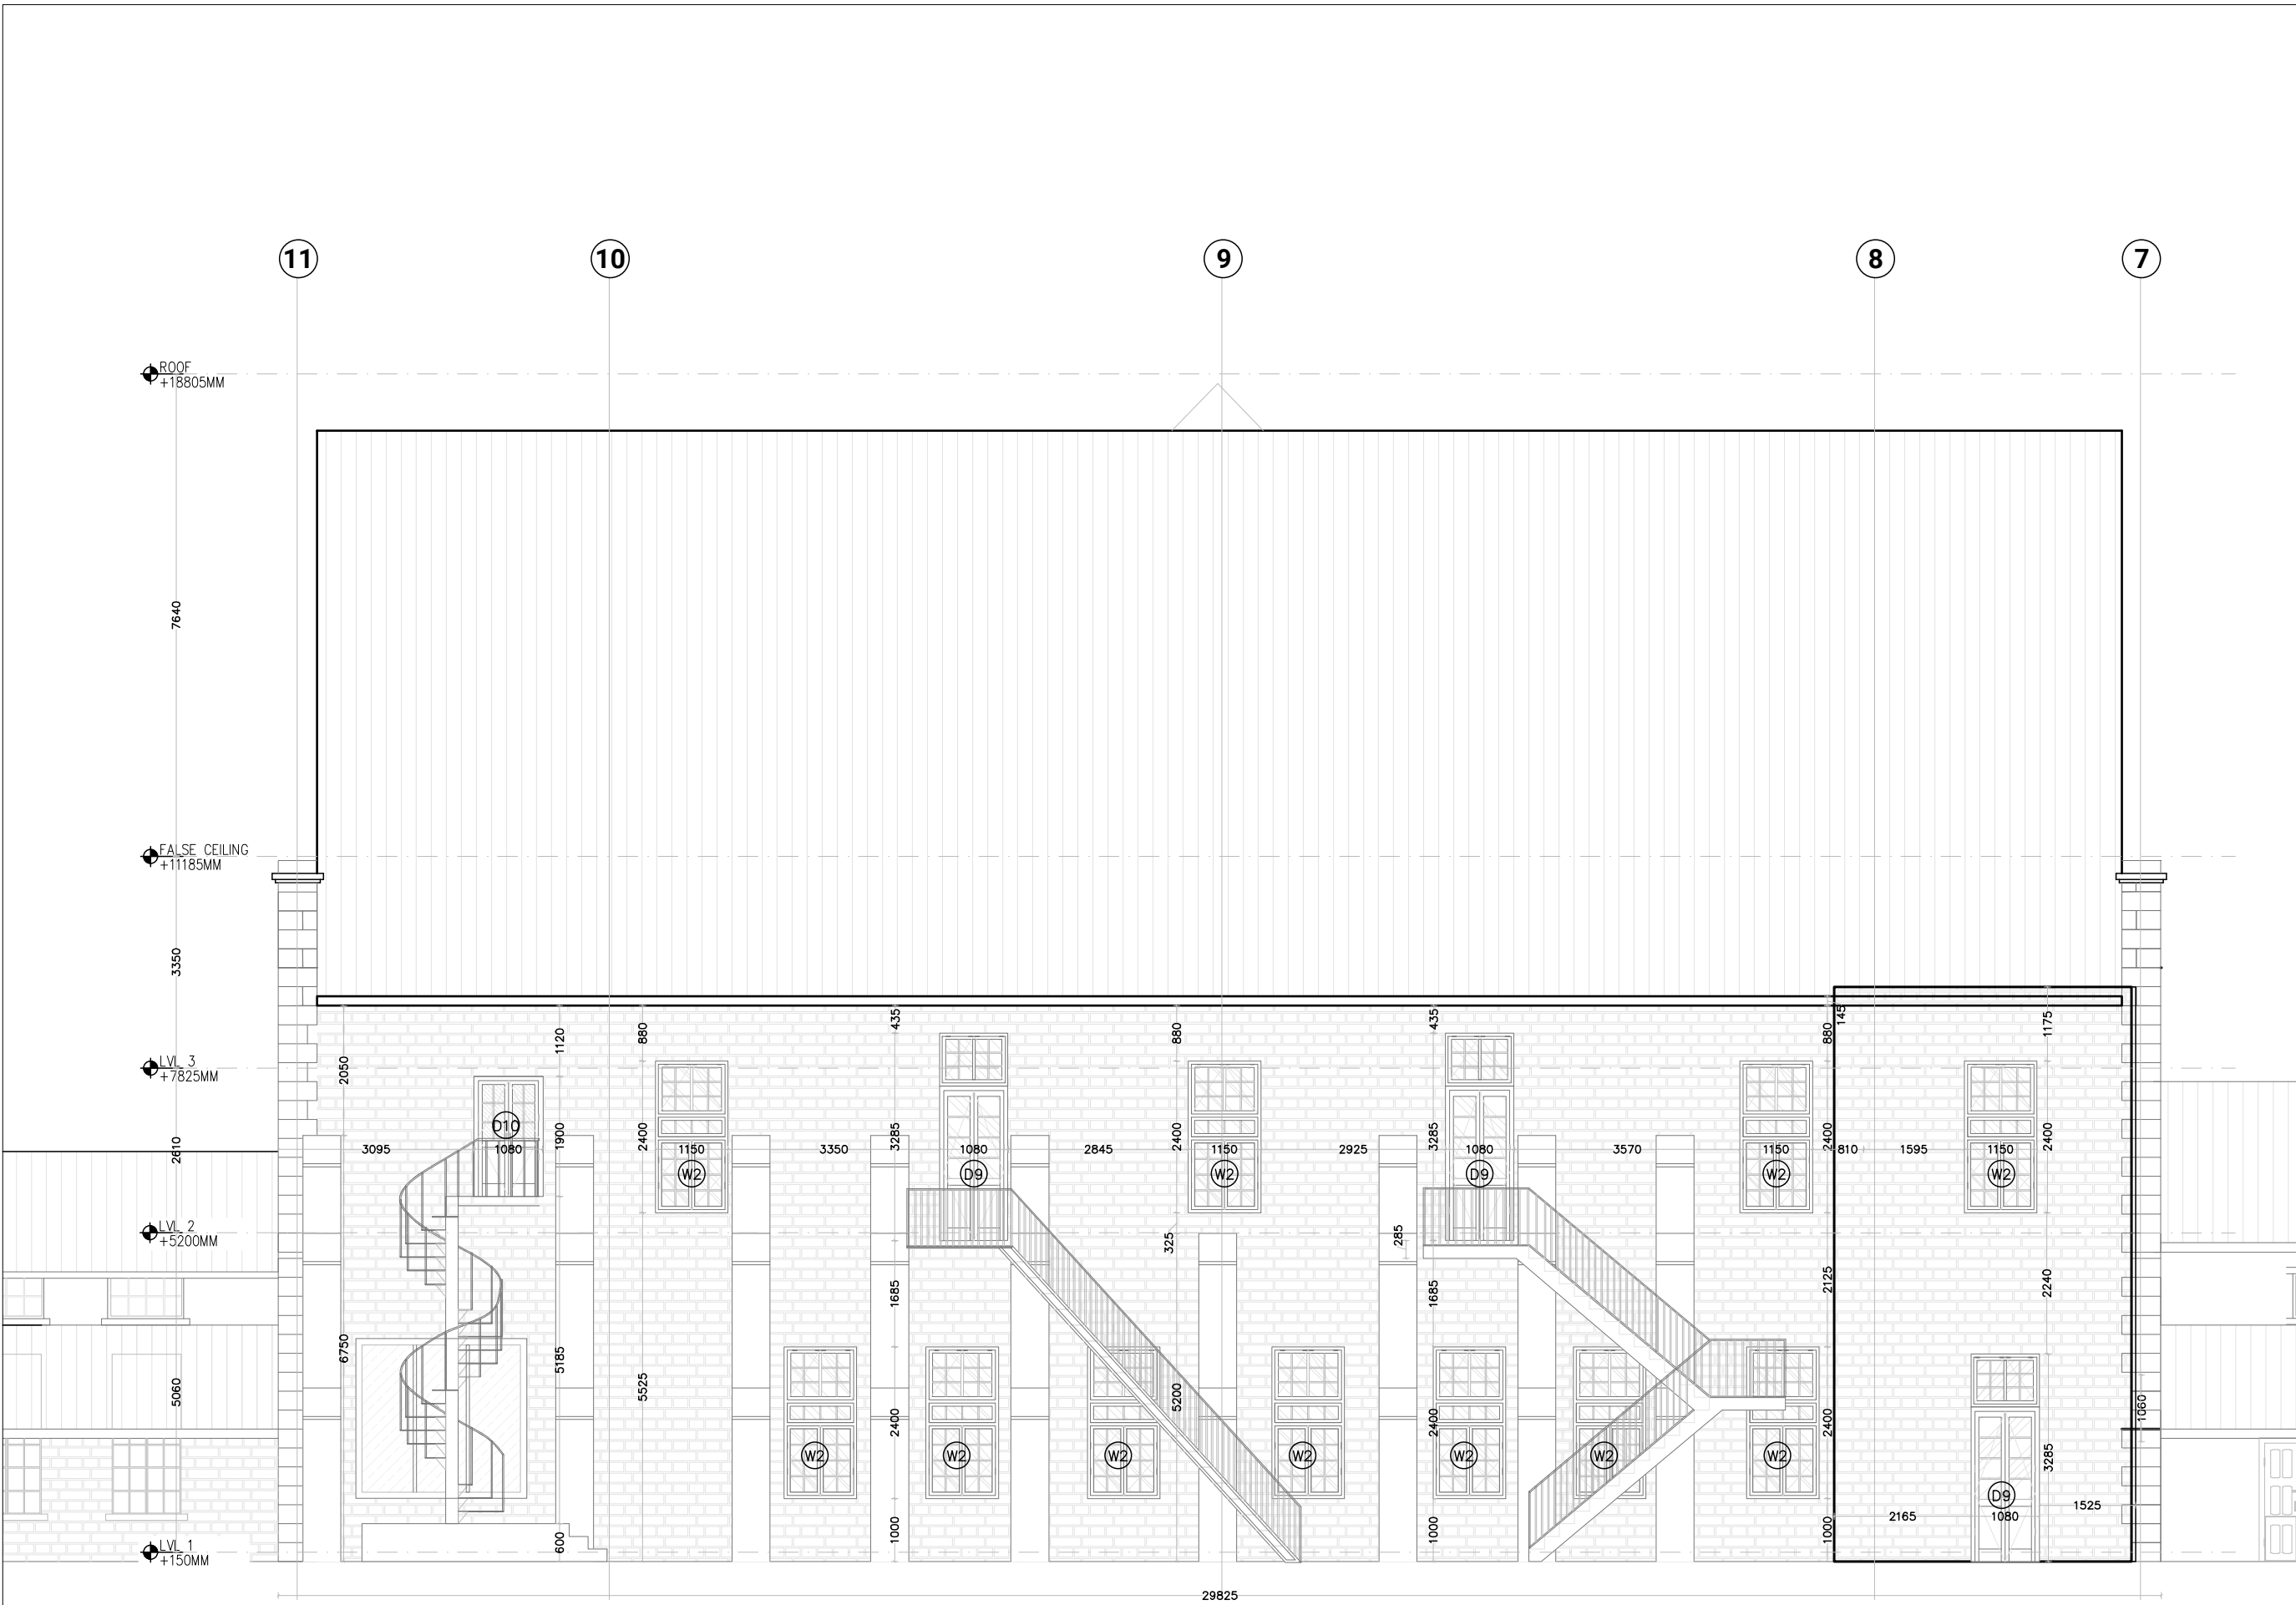

Notes:
1. Do not scale the drawings.
2. All dimensions must be checked on site and any discrepancies verified with the architect.
3. This drawing shall be read in conjunction with relevant architectural, structural, and services drawings.

© AISHWARYA TIPNIS ARCHITECTS

**A. PROPOSED DRAWINGS
FOR TENDER PURPOSE ONLY**

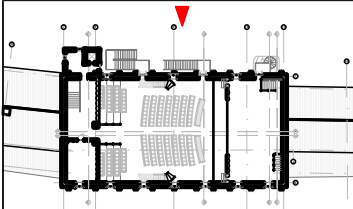

NOTE :
1. CARE TO BE TAKEN WHEN DISMANTLING THE STRUCTURES SUCH AS WOODEN DECKS, STAIRCASE, ETC.
2. METHODOLOGY OF DISMANTLING TO FOLLOWED AS RECOMMENDED BY STRUCTURAL ENGINEER
3. POSITIONS OF THE WALLS AND OPENING TO BE CROSS VERIFIED BEFORE ANY CONSTRUCTION. ANY DISCREPANCY TO BE POINTED OUT TO THE ARCHITECT.

Revisions

Rev	Date	Description
R-00	11/05/2026	FOR TENDER ONLY

Consultants

Structural Consultants
Dr. Survesh Chetival

Auditorium Design
Jhaveri & Jhaveri

Acoustics
Jhaveri & Jhaveri

Audio Visual and Stage lighting
Sun Media Adventures

Lighting
SLOT Designs

MEP
Ketan A. Shah & Associates

LAWRENCE SCHOOL
Sanawar

Date
11/05/2026

Drawing No.
ATA-LSS-A-3102

Client
Lawrence School

Drawn
Sneha Hembram

Revision
R-00


Checked

Scale
1:100 @ A3

Drawing
ELEVATION- REAR



AISHWARYA TIPNIS ARCHITECTS
83-D, DDA Flats, Masjid Moth Phase II,
Greater Kailash III, New Delhi-110048
T: +91-11-29221690 M: 91-9873926616
projects@studioata.in
www.studioata.in

 


Notes:

1. Do not scale the drawings.
2. All dimensions must be checked on site and any discrepancies verified with the architect.
3. This drawing shall be read in conjunction with relevant architectural, structural, and services drawings.

© AISHWARYA TIPNIS ARCHITECTS

A. PROPOSED DRAWINGS

GOOD FOR CONSTRUCTION

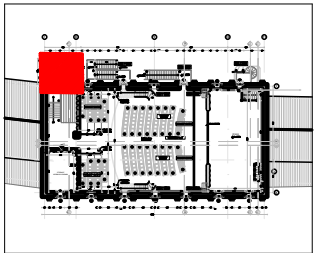

Revisions

Rev	Date	Description

Consultants

Structural Consultants
Dr. Survesh Chetival

Auditorium Design
Jhaveri & Jhaveri

Acoustics
Jhaveri & Jhaveri

Audio Visual and Stage lighting
Sun Media Adventures

Lighting

SLOT Designs

MEP
Ketan A. Shah & Associates

LAWRENCE SCHOOL

Sanawar

Date
19/06/2026

Drawing No.
ATA-LSS-A-5100

Client
Lawrence School

Drawn
Sneha Hembrom

Revision
R-00

checked

Scale
1:50 @ A3

Drawing

LIFT DETAILS



AISHWARYA TIPNIS ARCHITECTS

83-D, DDA Flats, Masjid Moth Phase II,
Greater Kailash III, New Delhi-110048
T:+ 91-11-29221690 M:91-9873926616
projects@studioata.in
www.studioata.in

Notes:
1. Do not scale the drawings.
2. All dimensions must be checked on site and any discrepancies verified with the architect.
3. This drawing shall be read in conjunction with relevant architectural, structural, and services drawings.

© AISHWARYA TIPNIS ARCHITECTS

A. PROPOSED DRAWINGS
GOOD FOR CONSTRUCTION



Revisions

Rev	Date	Description

Consultants

Stage Design- Seating
Jhaveri & Jhaveri

Acoustics
Jhaveri & Jhaveri

Lighting

MEP
Ketan A. Shah & Associates

LAWRENCE SCHOOL
Sanawar


Date 16/06/2026	Drawing No. ATA-LSS-A-5101
Client Lawrence School	Drawn Sneha Hembrom
Revision R-00	Checked

Scale
1:50 @ A3


Drawing
LIFT SECTION



AISHWARYA TIPNIS ARCHITECTS
83-D, DDA Flats, Masjid Moth Phase II,
Greater Kailash III, New Delhi-110048
T: + 91-11-29221690 M: 91-9873926616
projects@studioata.in
www.studioata.in

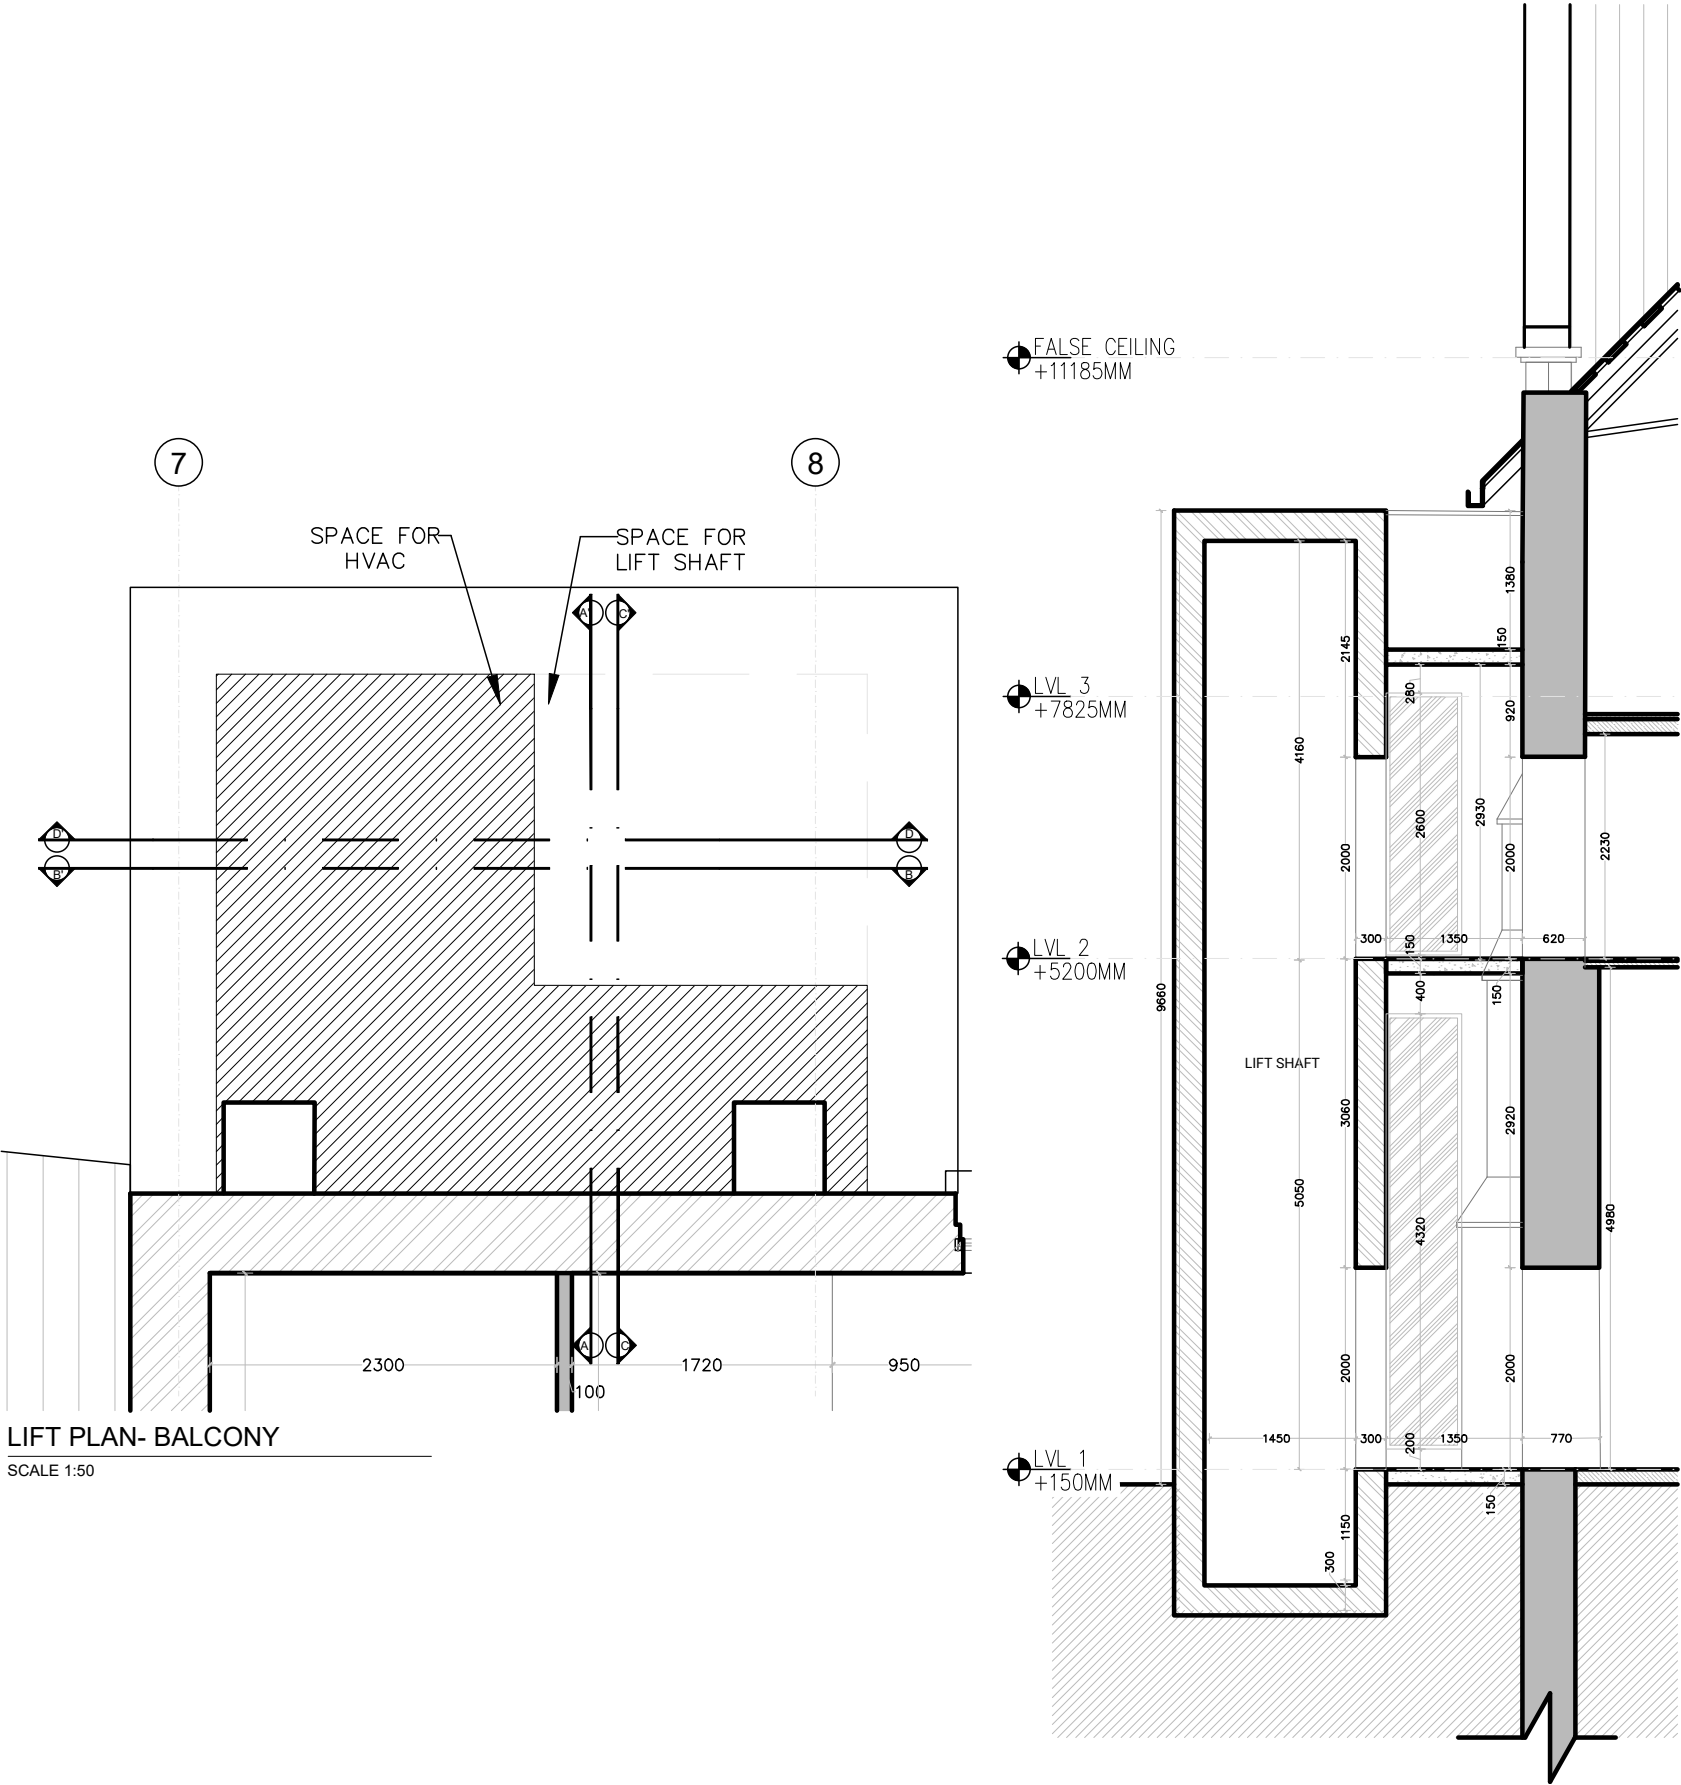


LIFT SECTION- CC'
SCALE 1:75

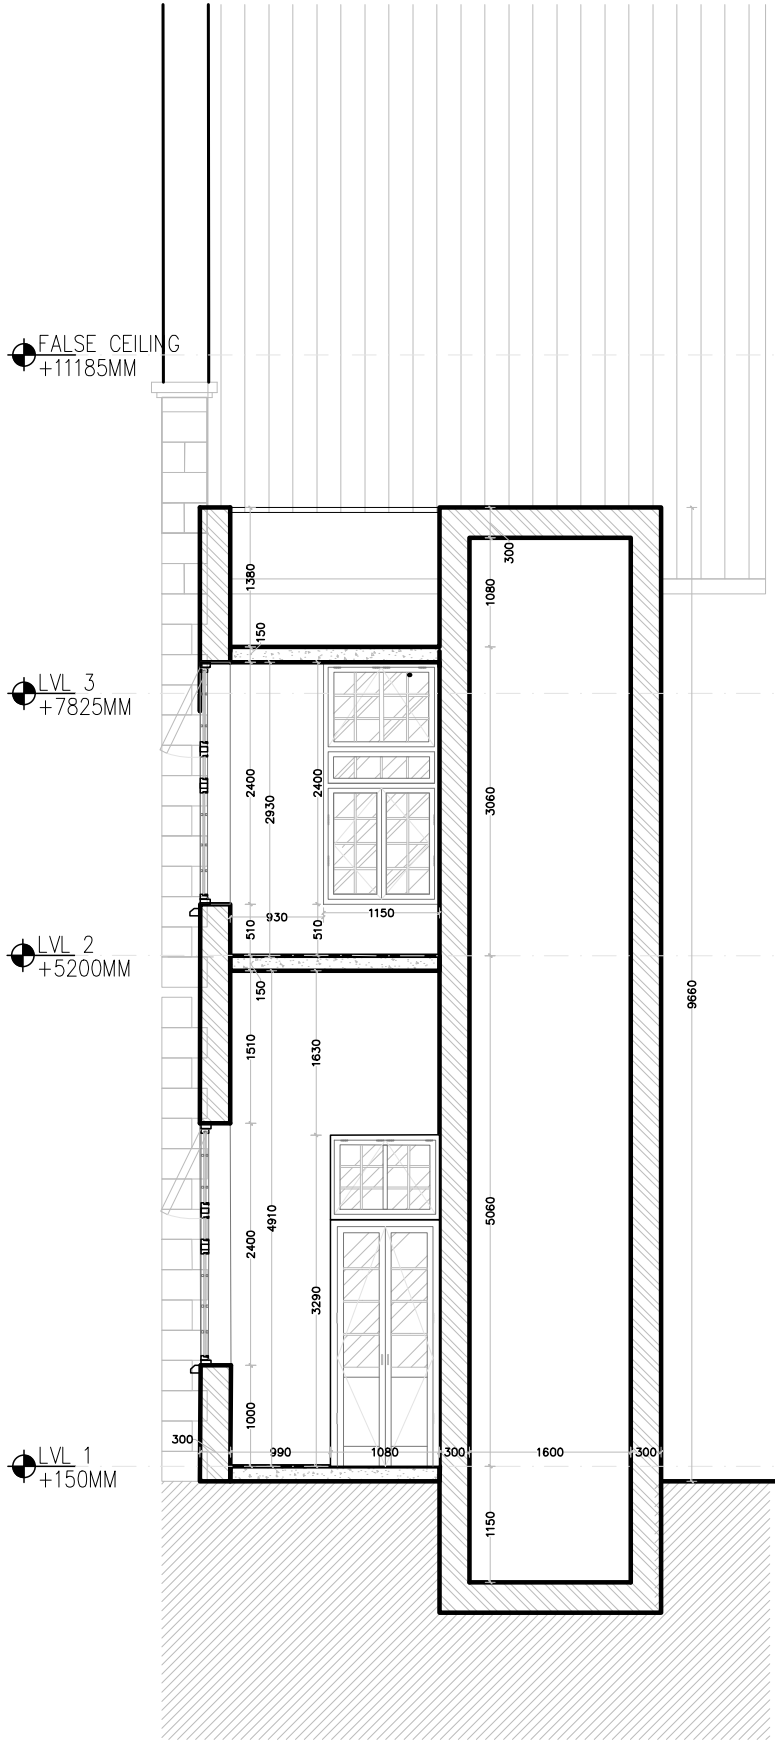

LIFT SECTION- DD'
SCALE 1:75

LIFT PLAN- BALCONY
SCALE 1:50

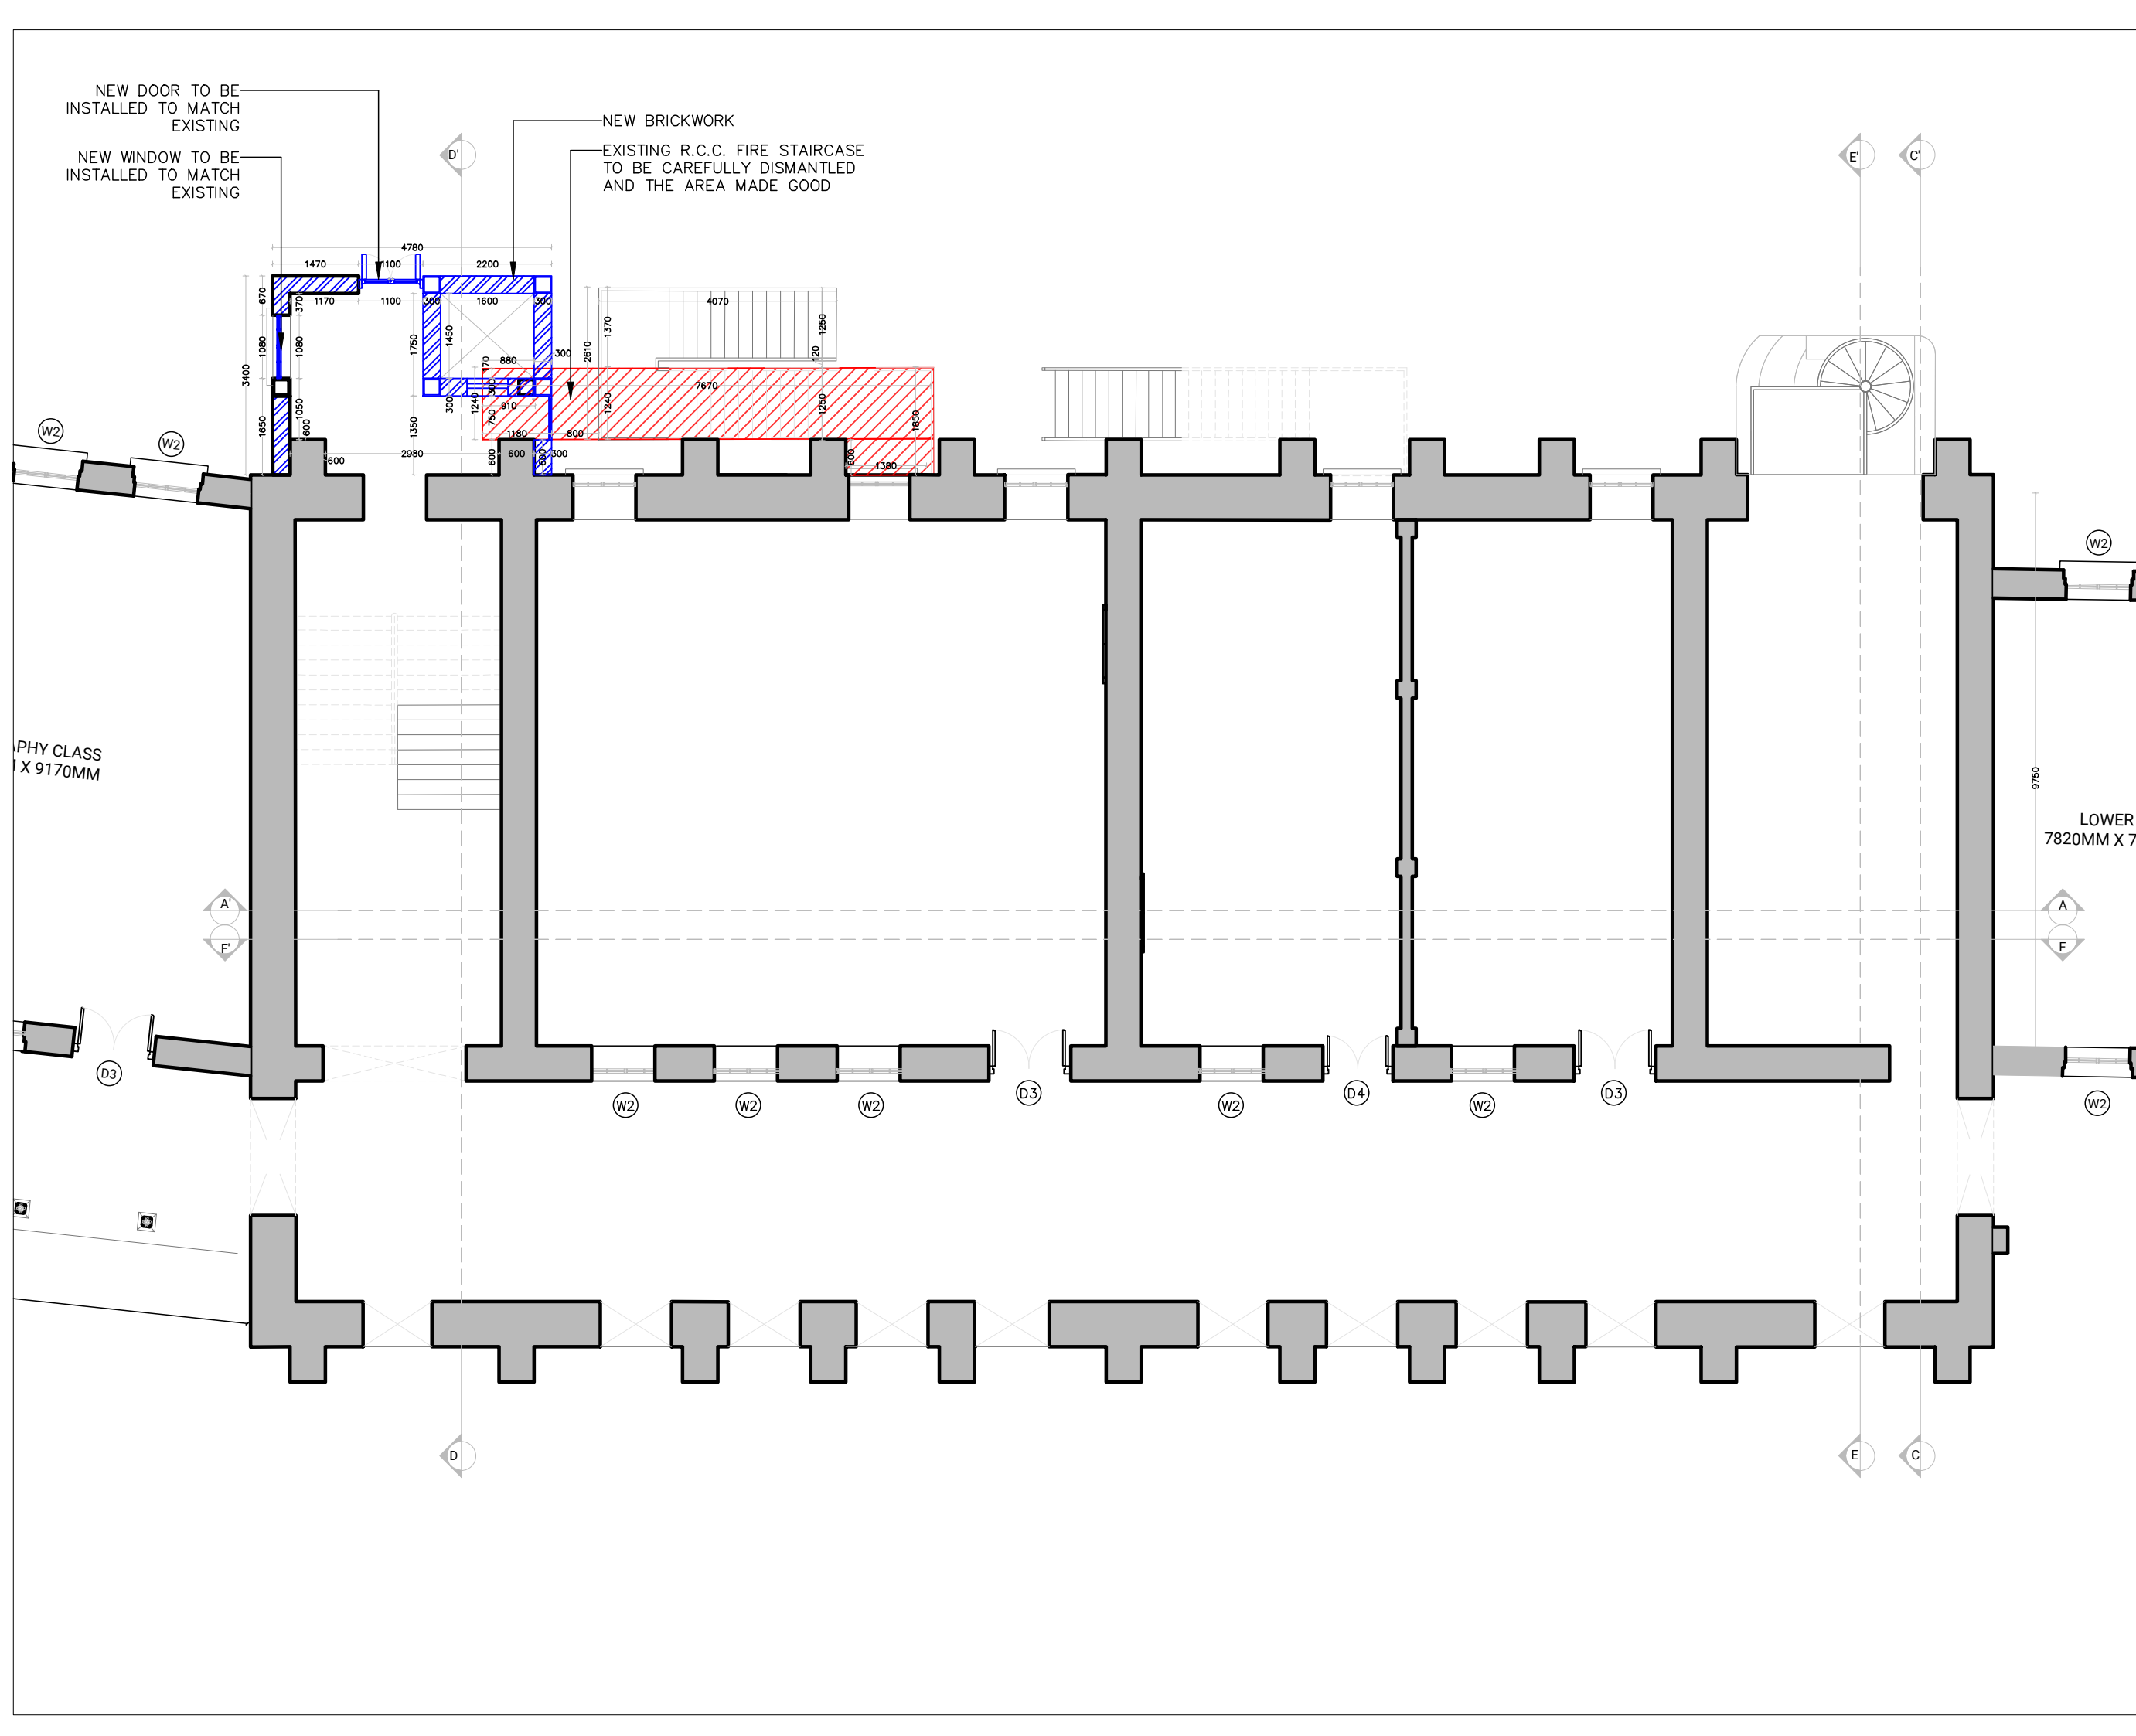

Notes:

1. Do not scale the drawings.
2. All dimensions must be checked on site and any discrepancies verified with the architect.
3. This drawing shall be read in conjunction with relevant architectural, structural, and services drawings.

© AISHWARYA TIPNIS ARCHITECTS

A. INTERVENTION DRAWINGS

GOOD FOR CONSTRUCTION

LEGEND	
	NEW CONSTRUCTION
	STRUCTURES TO BE DEMOLISHED
	RECONSTRUCTION
	EXISTING WALL TO BE RETAINED

NOTE :

1. CARE TO BE TAKEN WHEN DISMANTLING THE STRUCTURES SUCH AS WOODEN DECKS, STAIRCASE, ETC.
2. METHODOLOGY OF DISMANTLING TO FOLLOWED AS RECOMMENDED BY STRUCTURAL ENGINEER
3. POSITIONS OF THE WALLS AND OPENING TO BE CROSS VERIFIED BEFORE ANY CONSTRUCTION. ANY DISCREPANCY TO BE POINTED OUT TO THE ARCHITECT.

Revisions

Rev	Date	Description
R-00	11/05/2026	FOR TENDER ONLY

Consultants

Structural Consultants
Dr. Survesh Chetival

Auditorium Design
Jhaveri & Jhaveri

Acoustics
Jhaveri & Jhaveri

Audio Visual and Stage lighting
Sun Media Adventures

Lighting
SLOT Designs

MEP
Ketan A. Shah & Associates

LAWRENCE SCHOOL
Sanawar

Date 11/05/2026	Drawing No. ATA-LSS-A-1100D
Client Lawrence School	Drawn Sneha Hembrom
Revision R-00	Checked

Scale
1:100@ A3

Drawing
INTERVENTION- GROUND FLOOR PLAN

AISHWARYA TIPNIS ARCHITECTS

AISHWARYA TIPNIS ARCHITECTS
83-D, DDA Flats, Masjid Moth Phase II,
Greater Kailash III, New Delhi-110048
T:+ 91-11-29221690 M:91-9873926616
projects@studioata.in
www.studioata.in


WINDOQ TO BE CAREFULLY
DISMANTLED AND THE
AREA MADE GOOD
NEW WINDOW TO BE
INSTALLED TO MATCH
EXISTING

NEW BRICKWORK
EXISTING R.C.C. FIRE STAIRCASE
TO BE CAREFULLY DISMANTLED
AND THE AREA MADE GOOD

FIRE STAIRCASE TO BE
RECONSTRUCTED MADE
IN STEEL
DOOR TO BE
RECONSTRUCTED IN ALUMINIUM

DOOR TO BE
RECONSTRUCTED IN
ALUMINIUM

DOOR TO BE
RECONSTRUCTED IN
ALUMINIUM

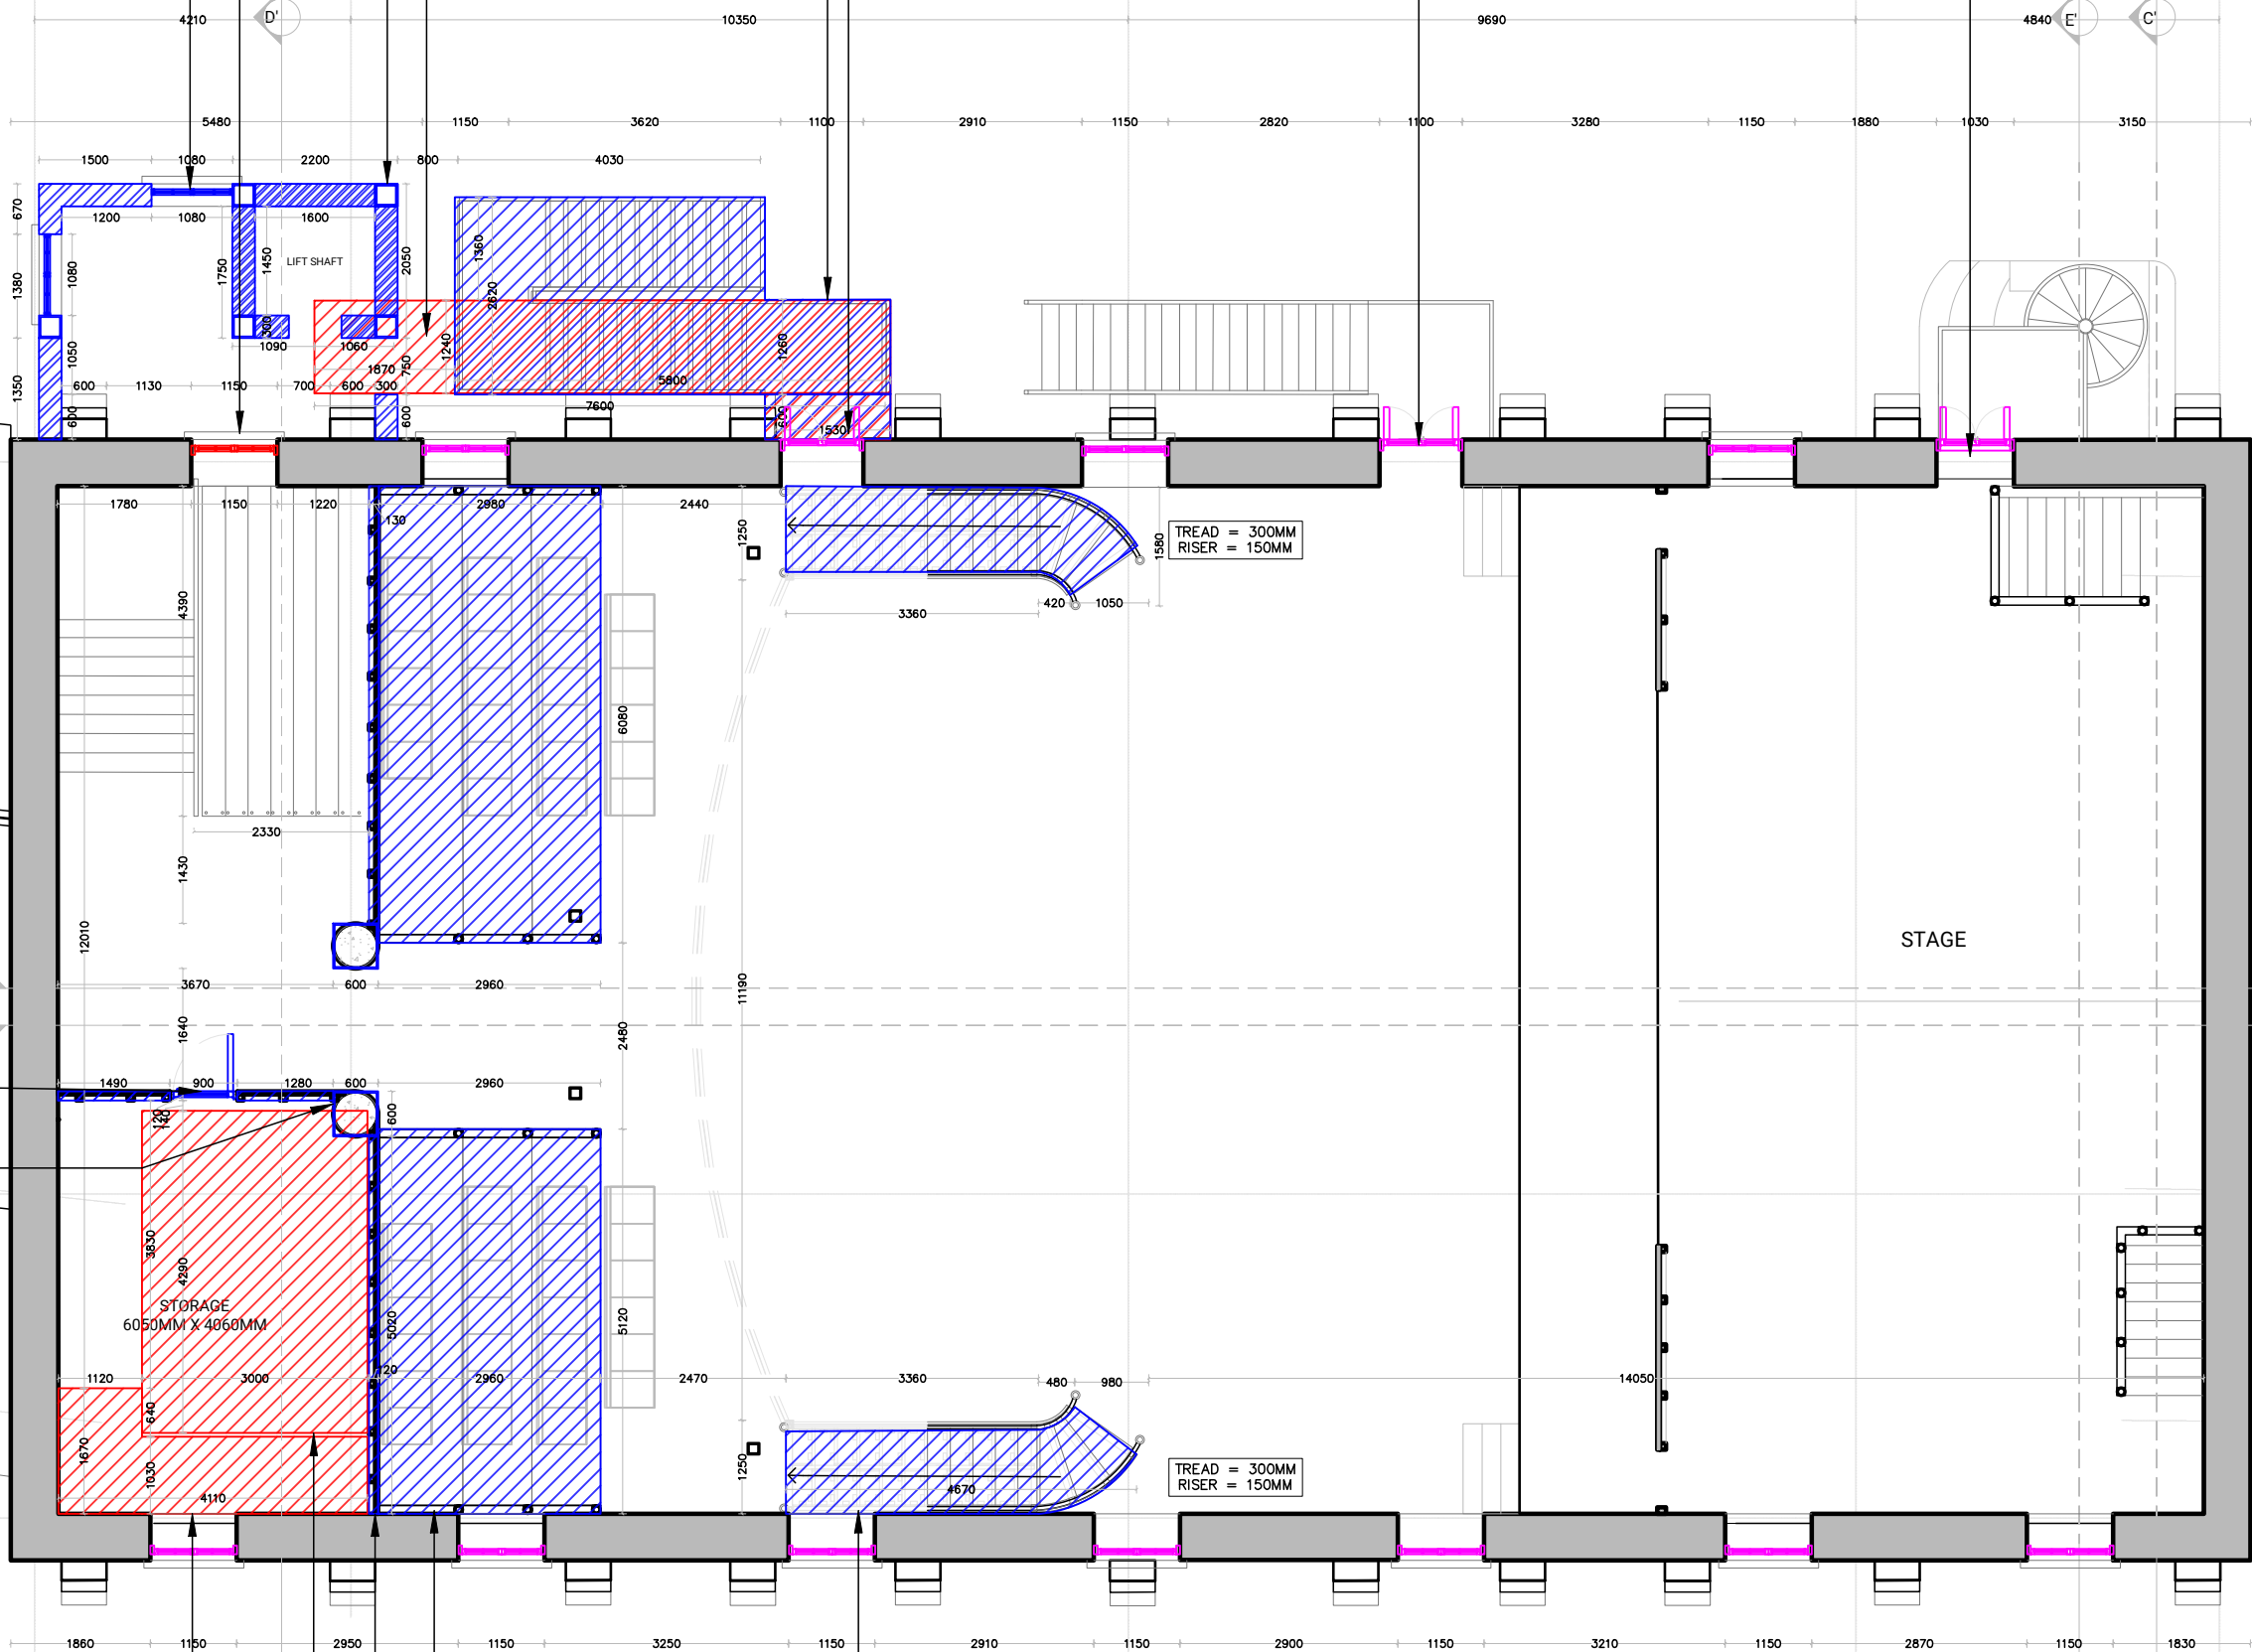

Notes:
1. Do not scale the drawings.
2. All dimensions must be checked on site and any discrepancies verified with the architect.
3. This drawing shall be read in conjunction with relevant architectural, structural, and services drawings.

© AISHWARYA TIPNIS ARCHITECTS

A. INTERVENTION DRAWINGS
GOOD FOR CONSTRUCTION

LEGEND	
■	NEW CONSTRUCTION
■	STRUCTURES TO BE DEMOLISHED
■	RECONSTRUCTION
■	EXISTING WALL TO BE RETAINED

NOTE :
1. CARE TO BE TAKEN WHEN DISMANTLING THE STRUCTURES SUCH AS WOODEN DECKS, STAIRCASE, ETC.
2. METHODOLOGY OF DISMANTLING TO FOLLOWED AS RECOMMENDED BY STRUCTURAL ENGINEER
3. POSITIONS OF THE WALLS AND OPENING TO BE CROSS VERIFIED BEFORE ANY CONSTRUCTION. ANY DISCREPANCY TO BE POINTED OUT TO THE ARCHITECT.

Revisions

Rev	Date	Description
R-00	11/05/2026	FOR TENDER ONLY

Consultants

Structural Consultants
Dr. Survesh Chetival

Auditorium Design
Jhaveri & Jhaveri

Acoustics
Jhaveri & Jhaveri

Audio Visual and Stage lighting
Sun Media Adventures

Lighting
SLOT Designs

MEP
Ketan A. Shah & Associates

LAWRENCE SCHOOL
Sanawar

Date
11/05/2026

Drawing No.
ATA-LSS-A-1101D

Client
Lawrence School

Drawn
Sneha Hembrom

Revision
R-00


Checked

Scale
1:100@ A3

Drawing
INTERVENTION- FIRST FLOOR
PLAN



AISHWARYA TIPNIS ARCHITECTS
83-D, DDA Flats, Masjid Moth Phase II,
Greater Kailash III, New Delhi-110048
T: +91-11-29221690 M: 91-9873926616
projects@studioata.in
www.studioata.in

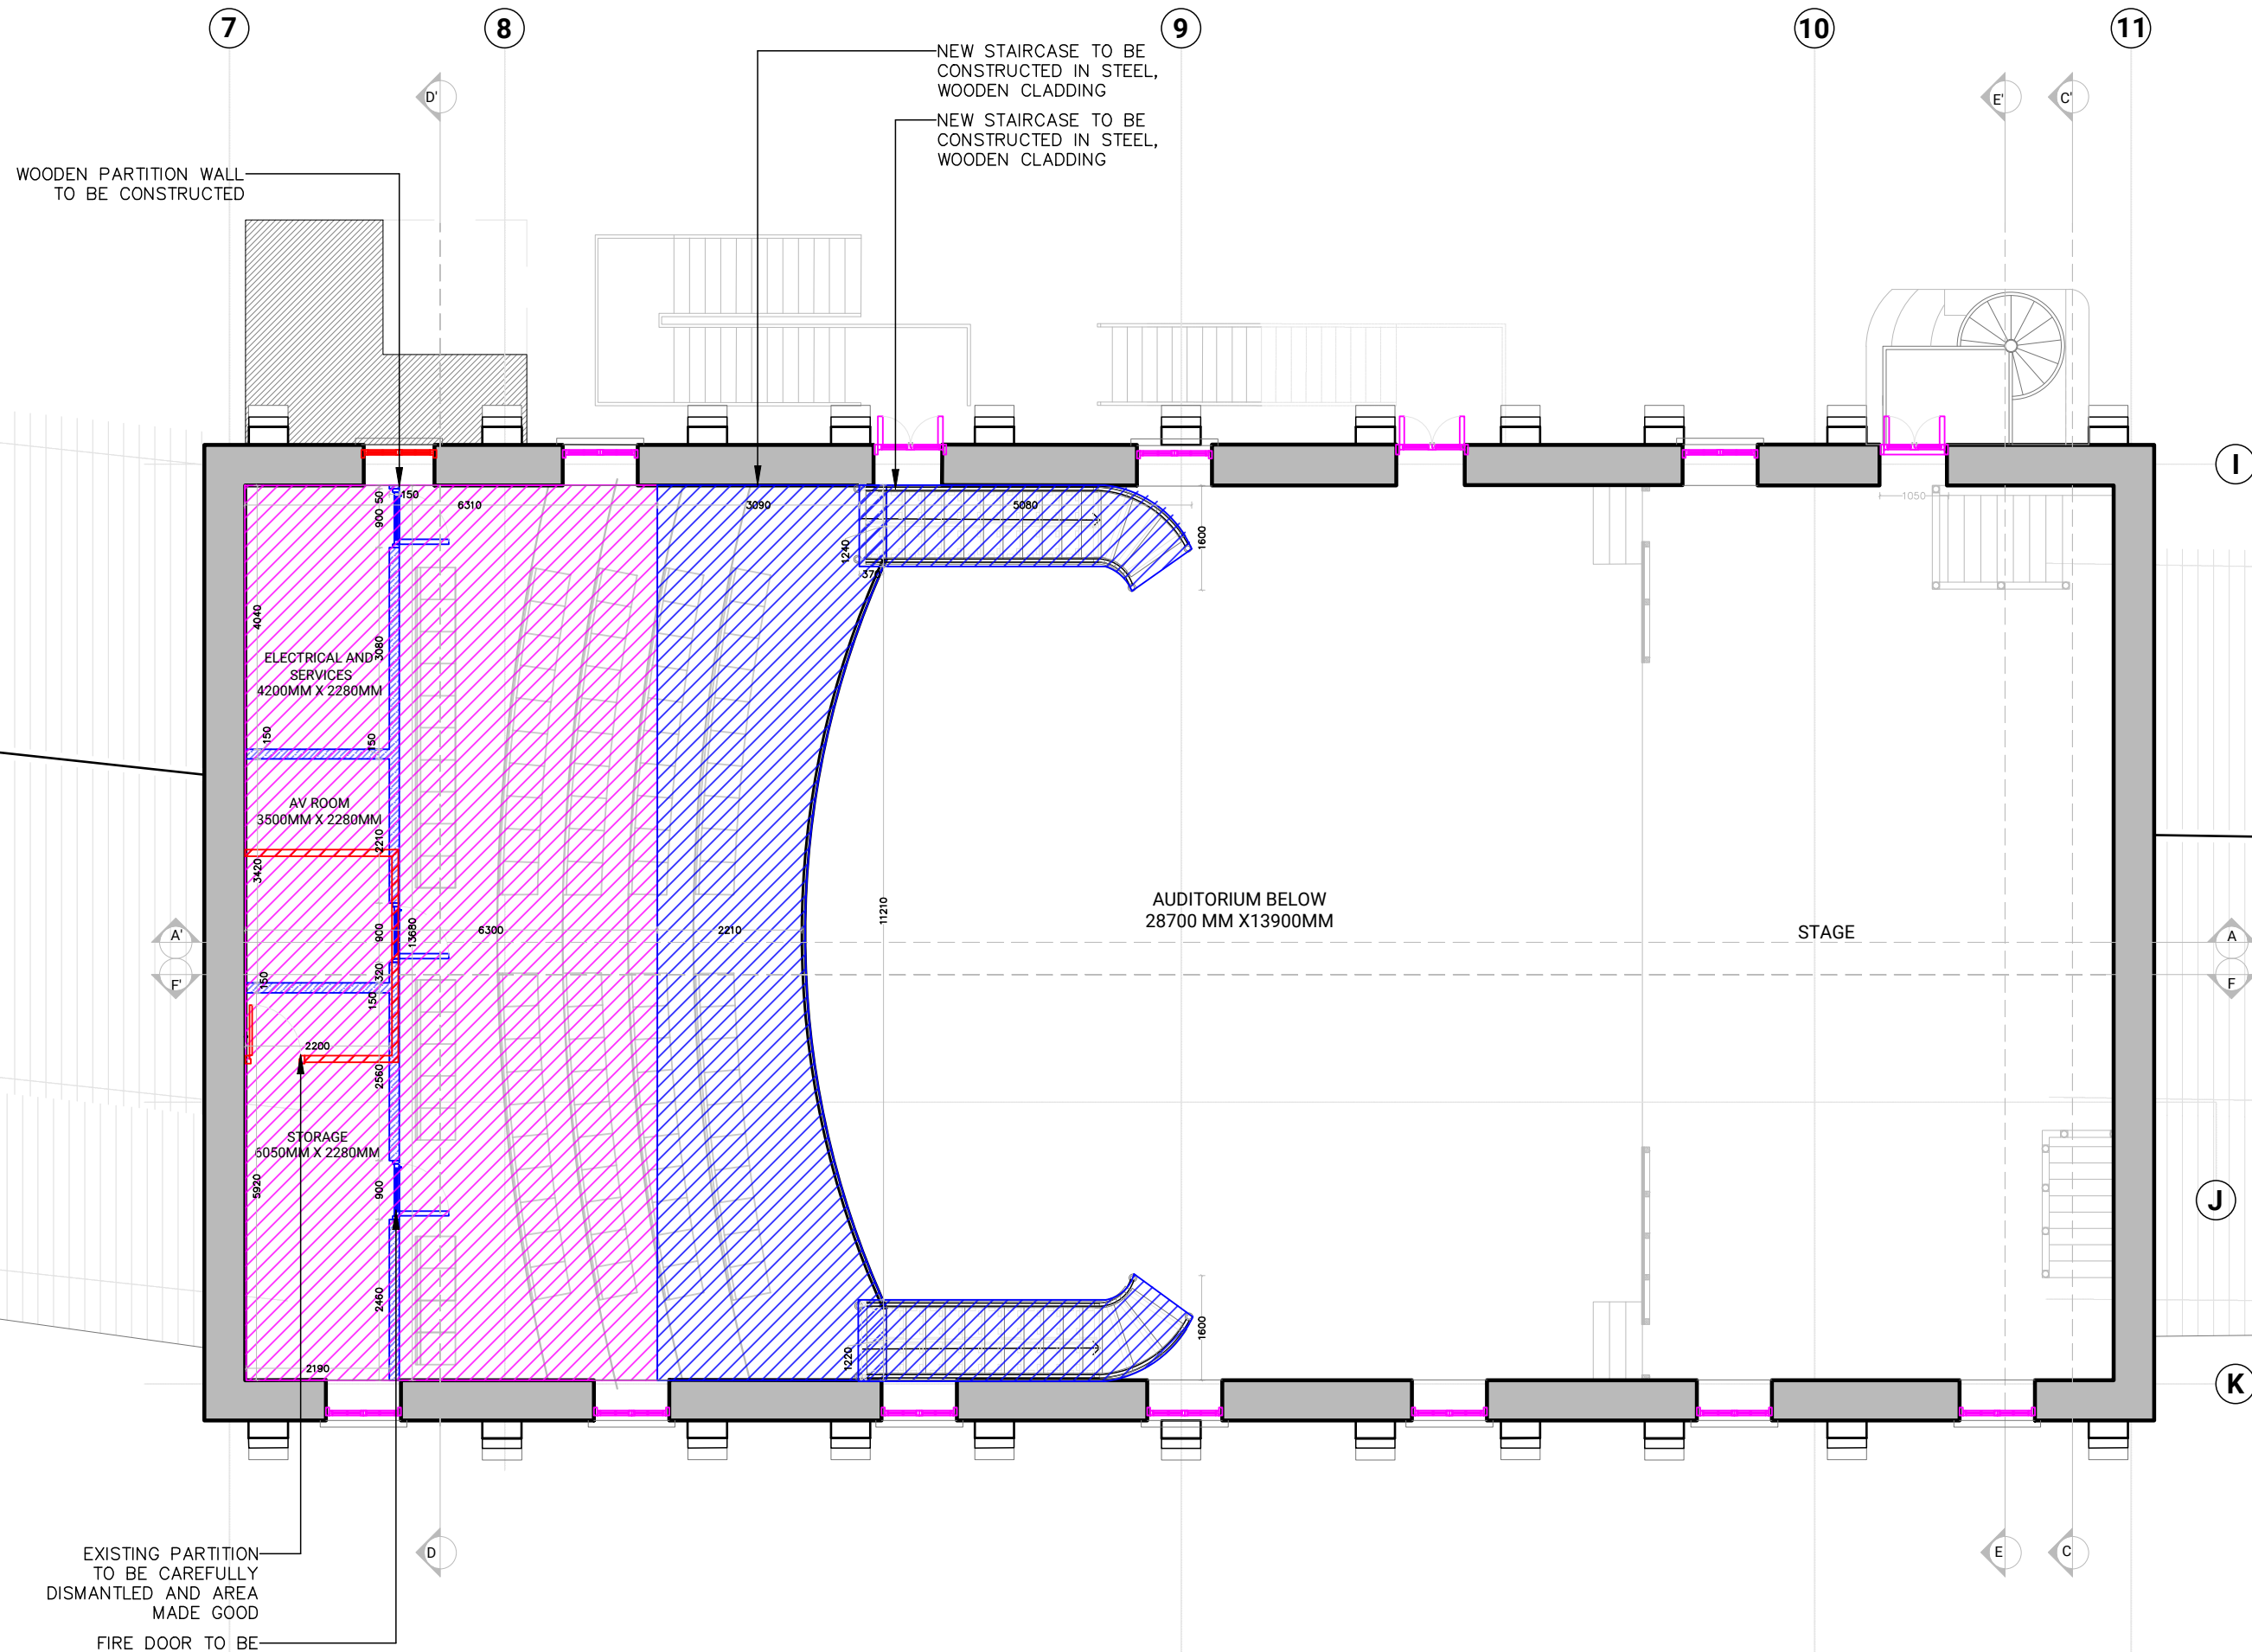

Notes:
1. Do not scale the drawings.
2. All dimensions must be checked on site and any discrepancies verified with the architect.
3. This drawing shall be read in conjunction with relevant architectural, structural, and services drawings.

© AISHWARYA TIPNIS ARCHITECTS

A. INTERVENTION DRAWINGS

GOOD FOR CONSTRUCTION

LEDGEND	
	NEW CONSTRUCTION
	STRUCTURES TO BE DEMOLISHED
	RECONSTRUCTION
	EXISTING WALL TO BE RETAINED

NOTE :
1. CARE TO BE TAKEN WHEN DISMANTLING THE STRUCTURES SUCH AS WOODEN DECKS, STAIRCASE, ETC.
2. METHODOLOGY OF DISMANTLING TO FOLLOWED AS RECOMMENDED BY STRUCTURAL ENGINEER
3. POSITIONS OF THE WALLS AND OPENING TO BE CROSS VERIFIED BEFORE ANY CONSTRUCTION. ANY DISCREPANCY TO BE POINTED OUT TO THE ARCHITECT.

Revisions

Rev	Date	Description
R-00	11/05/2026	FOR TENDER ONLY


Consultants
Structural Consultants
Dr. Survesh Chetival
Auditorium Design
Jhaveri & Jhaveri
Acoustics
Jhaveri & Jhaveri
Audio Visual and Stage lighting
Sun Media Adventures
Lighting
SLOT Designs
MEP
Ketan A. Shah & Associates

LAWRENCE SCHOOL
Sanawar

Date 11/05/2026	Drawing No. ATA-LSS-A-1102D
Client Lawrence School	Drawn Sneha Hembrom
Revision R-00	Checked

Scale
1:100@ A3

Drawing
INTERVENTION- BALCONY PLAN

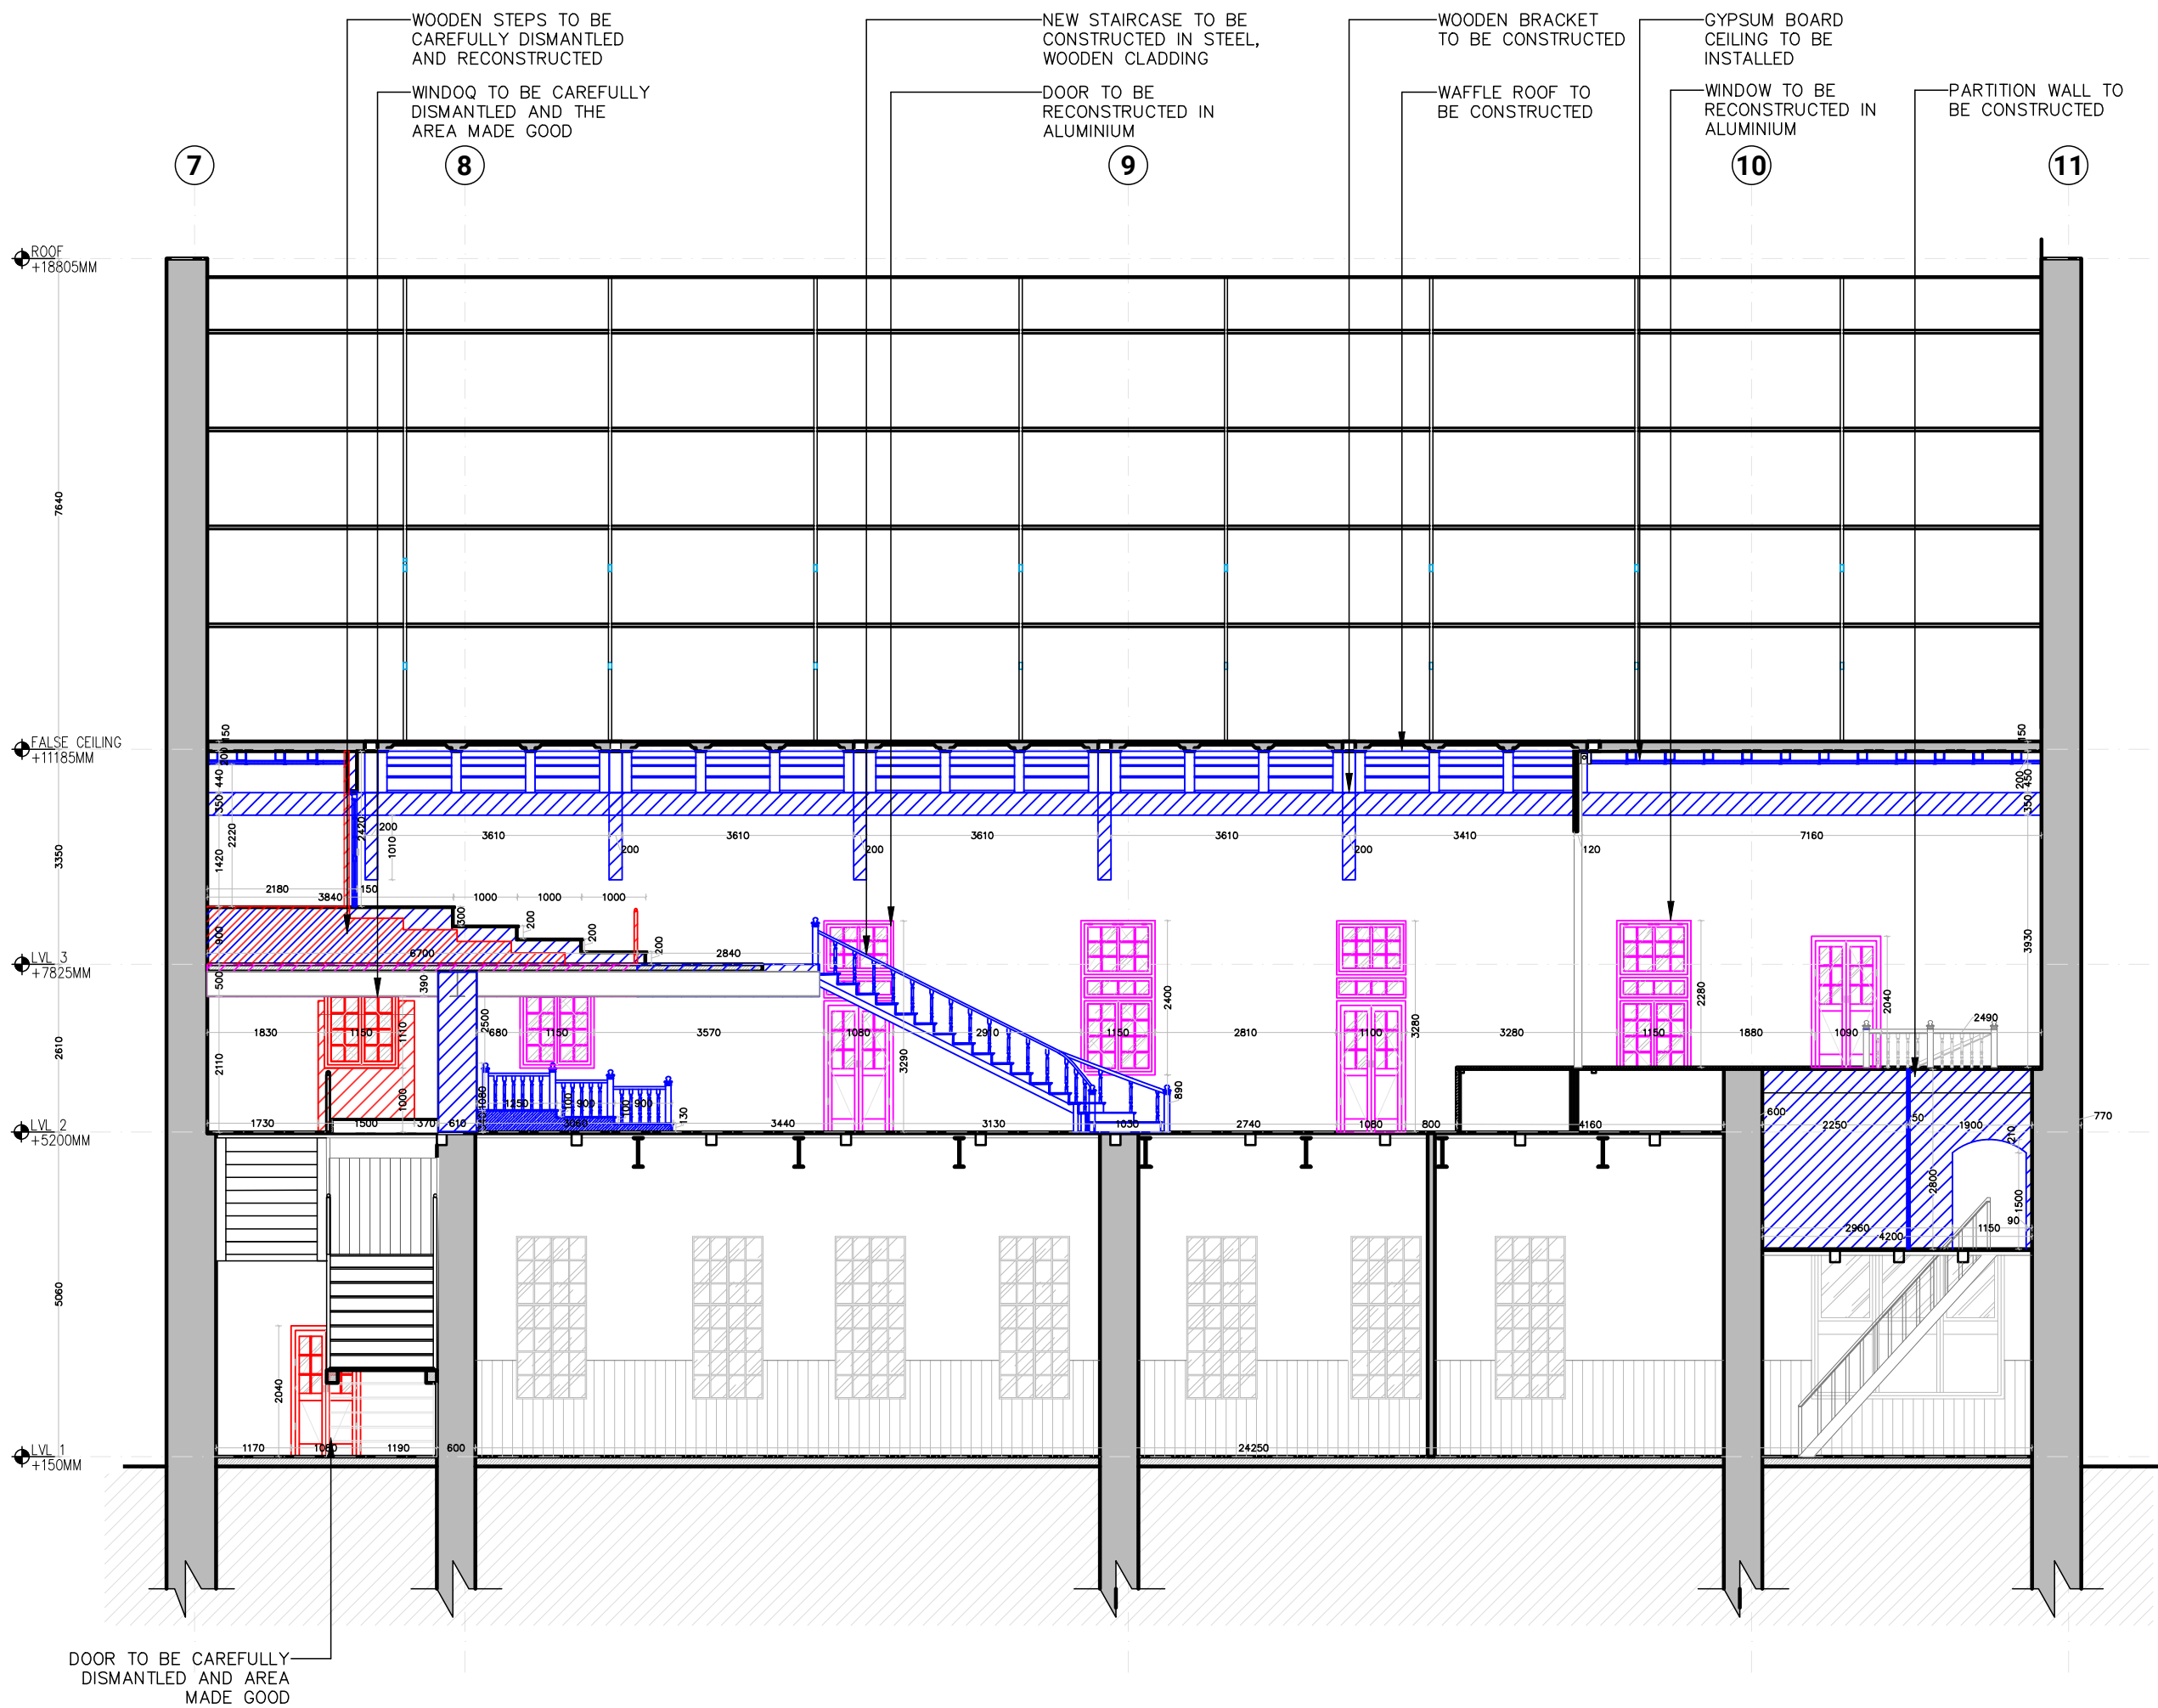

Notes:

1. Do not scale the drawings.
2. All dimensions must be checked on site and any discrepancies verified with the architect.
3. This drawing shall be read in conjunction with relevant architectural, structural, and services drawings.

© AISHWARYA TIPNIS ARCHITECTS

A. INTERVENTION DRAWINGS

GOOD FOR CONSTRUCTION

LEGEND	
■	NEW CONSTRUCTION
■	STRUCTURES TO BE DEMOLISHED
■	RECONSTRUCTION
■	EXISTING WALL TO BE RETAINED

NOTE :

1. CARE TO BE TAKEN WHEN DISMANTLING THE STRUCTURES SUCH AS WOODEN DECKS, STAIRCASE, ETC.
2. METHODOLOGY OF DISMANTLING TO FOLLOWED AS RECOMMENDED BY STRUCTURAL ENGINEER
3. POSITIONS OF THE WALLS AND OPENING TO BE CROSS VERIFIED BEFORE ANY CONSTRUCTION. ANY DISCREPANCY TO BE POINTED OUT TO THE ARCHITECT.

Revisions

Rev	Date	Description
R-00	11/05/2026	FOR TENDER ONLY

Consultants

Structural Consultants
Dr. Survesh Chetival

Auditorium Design
Jhaveri & Jhaveri

Acoustics
Jhaveri & Jhaveri

Audio Visual and Stage lighting
Sun Media Adventures

Lighting
SLOT Designs

MEP
Ketan A. Shah & Associates

LAWRENCE SCHOOL
Sanawar


Date 11/05/2026	Drawing No. ATA-LSS-A-1104D
Client Lawrence School	Drawn Sneha Hembrom
Revision R-00	Checked

Scale
1:100@ A3

Drawing
INTERVENTION- SECTION AA'

AISHWARYA TIPNIS ARCHITECTS

83-D, DDA Flats, Masjid Moth Phase II,
Greater Kailash III, New Delhi-110048
T: + 91-11-29221690 M: 91-9873926616
projects@studioata.in
www.studioata.in

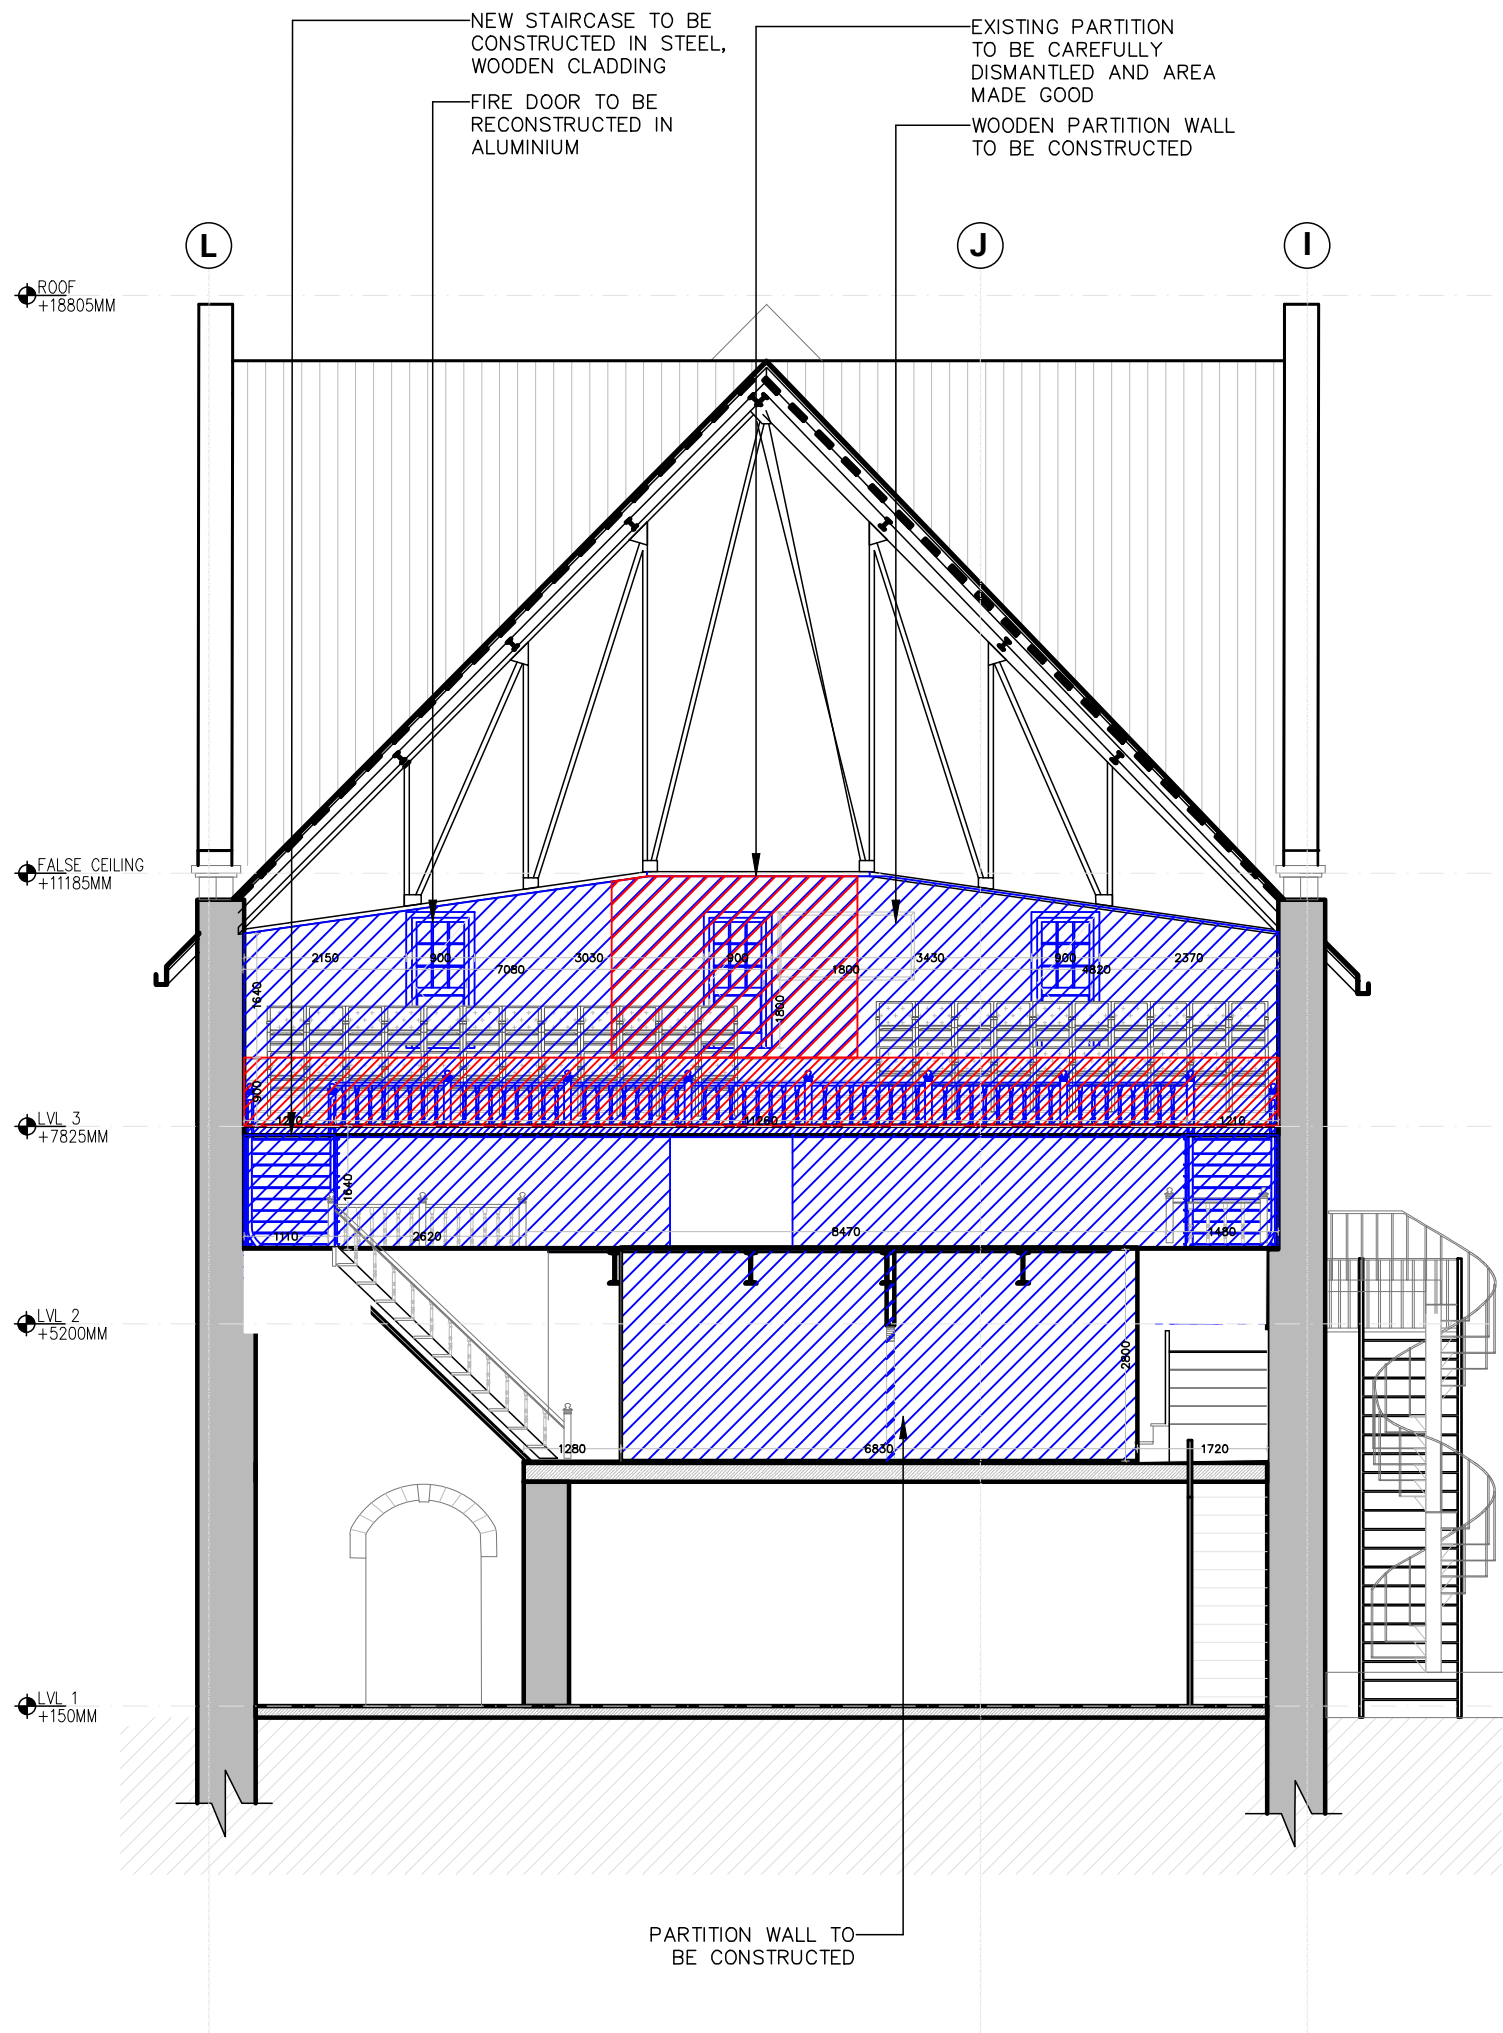

Notes:
1. Do not scale the drawings.
2. All dimensions must be checked on site and any discrepancies verified with the architect.
3. This drawing shall be read in conjunction with relevant architectural, structural, and services drawings.

© AISHWARYA TIPNIS ARCHITECTS

A. INTERVENTION DRAWINGS
GOOD FOR CONSTRUCTION

LEGEND	
■	NEW CONSTRUCTION
■	STRUCTURES TO BE DEMOLISHED
■	RECONSTRUCTION
■	EXISTING WALL TO BE RETAINED

NOTE :
1. CARE TO BE TAKEN WHEN DISMANTLING THE STRUCTURES SUCH AS WOODEN DECKS, STAIRCASE, ETC.
2. METHODOLOGY OF DISMANTLING TO FOLLOWED AS RECOMMENDED BY STRUCTURAL ENGINEER
3. POSITIONS OF THE WALLS AND OPENING TO BE CROSS VERIFIED BEFORE ANY CONSTRUCTION. ANY DISCREPANCY TO BE POINTED OUT TO THE ARCHITECT.

Revisions

Rev	Date	Description
R-00	11/05/2026	FOR TENDER ONLY

Consultants

Structural Consultants
Dr. Survesh Chetival

Auditorium Design
Jhaveri & Jhaveri

Acoustics
Jhaveri & Jhaveri

Audio Visual and Stage lighting
Sun Media Adventures

Lighting
SLOT Designs

MEP
Ketan A. Shah & Associates

LAWRENCE SCHOOL
Sanawar

Date
11/05/2026

Drawing No.
ATA-LSS-A-1105D

Client
Lawrence School

Drawn
Sneha Hembrom

Revision
R-00

Checked


Scale
1:100@ A3



Drawing
INTERVENTION- SECTION CC'



AISHWARYA TIPNIS ARCHITECTS
83-D, DDA Flats, Masjid Moth Phase II,
Greater Kailash III, New Delhi-110048
T: + 91-11-29221690 M: 91-9873926616
projects@studioata.in
www.studioata.in

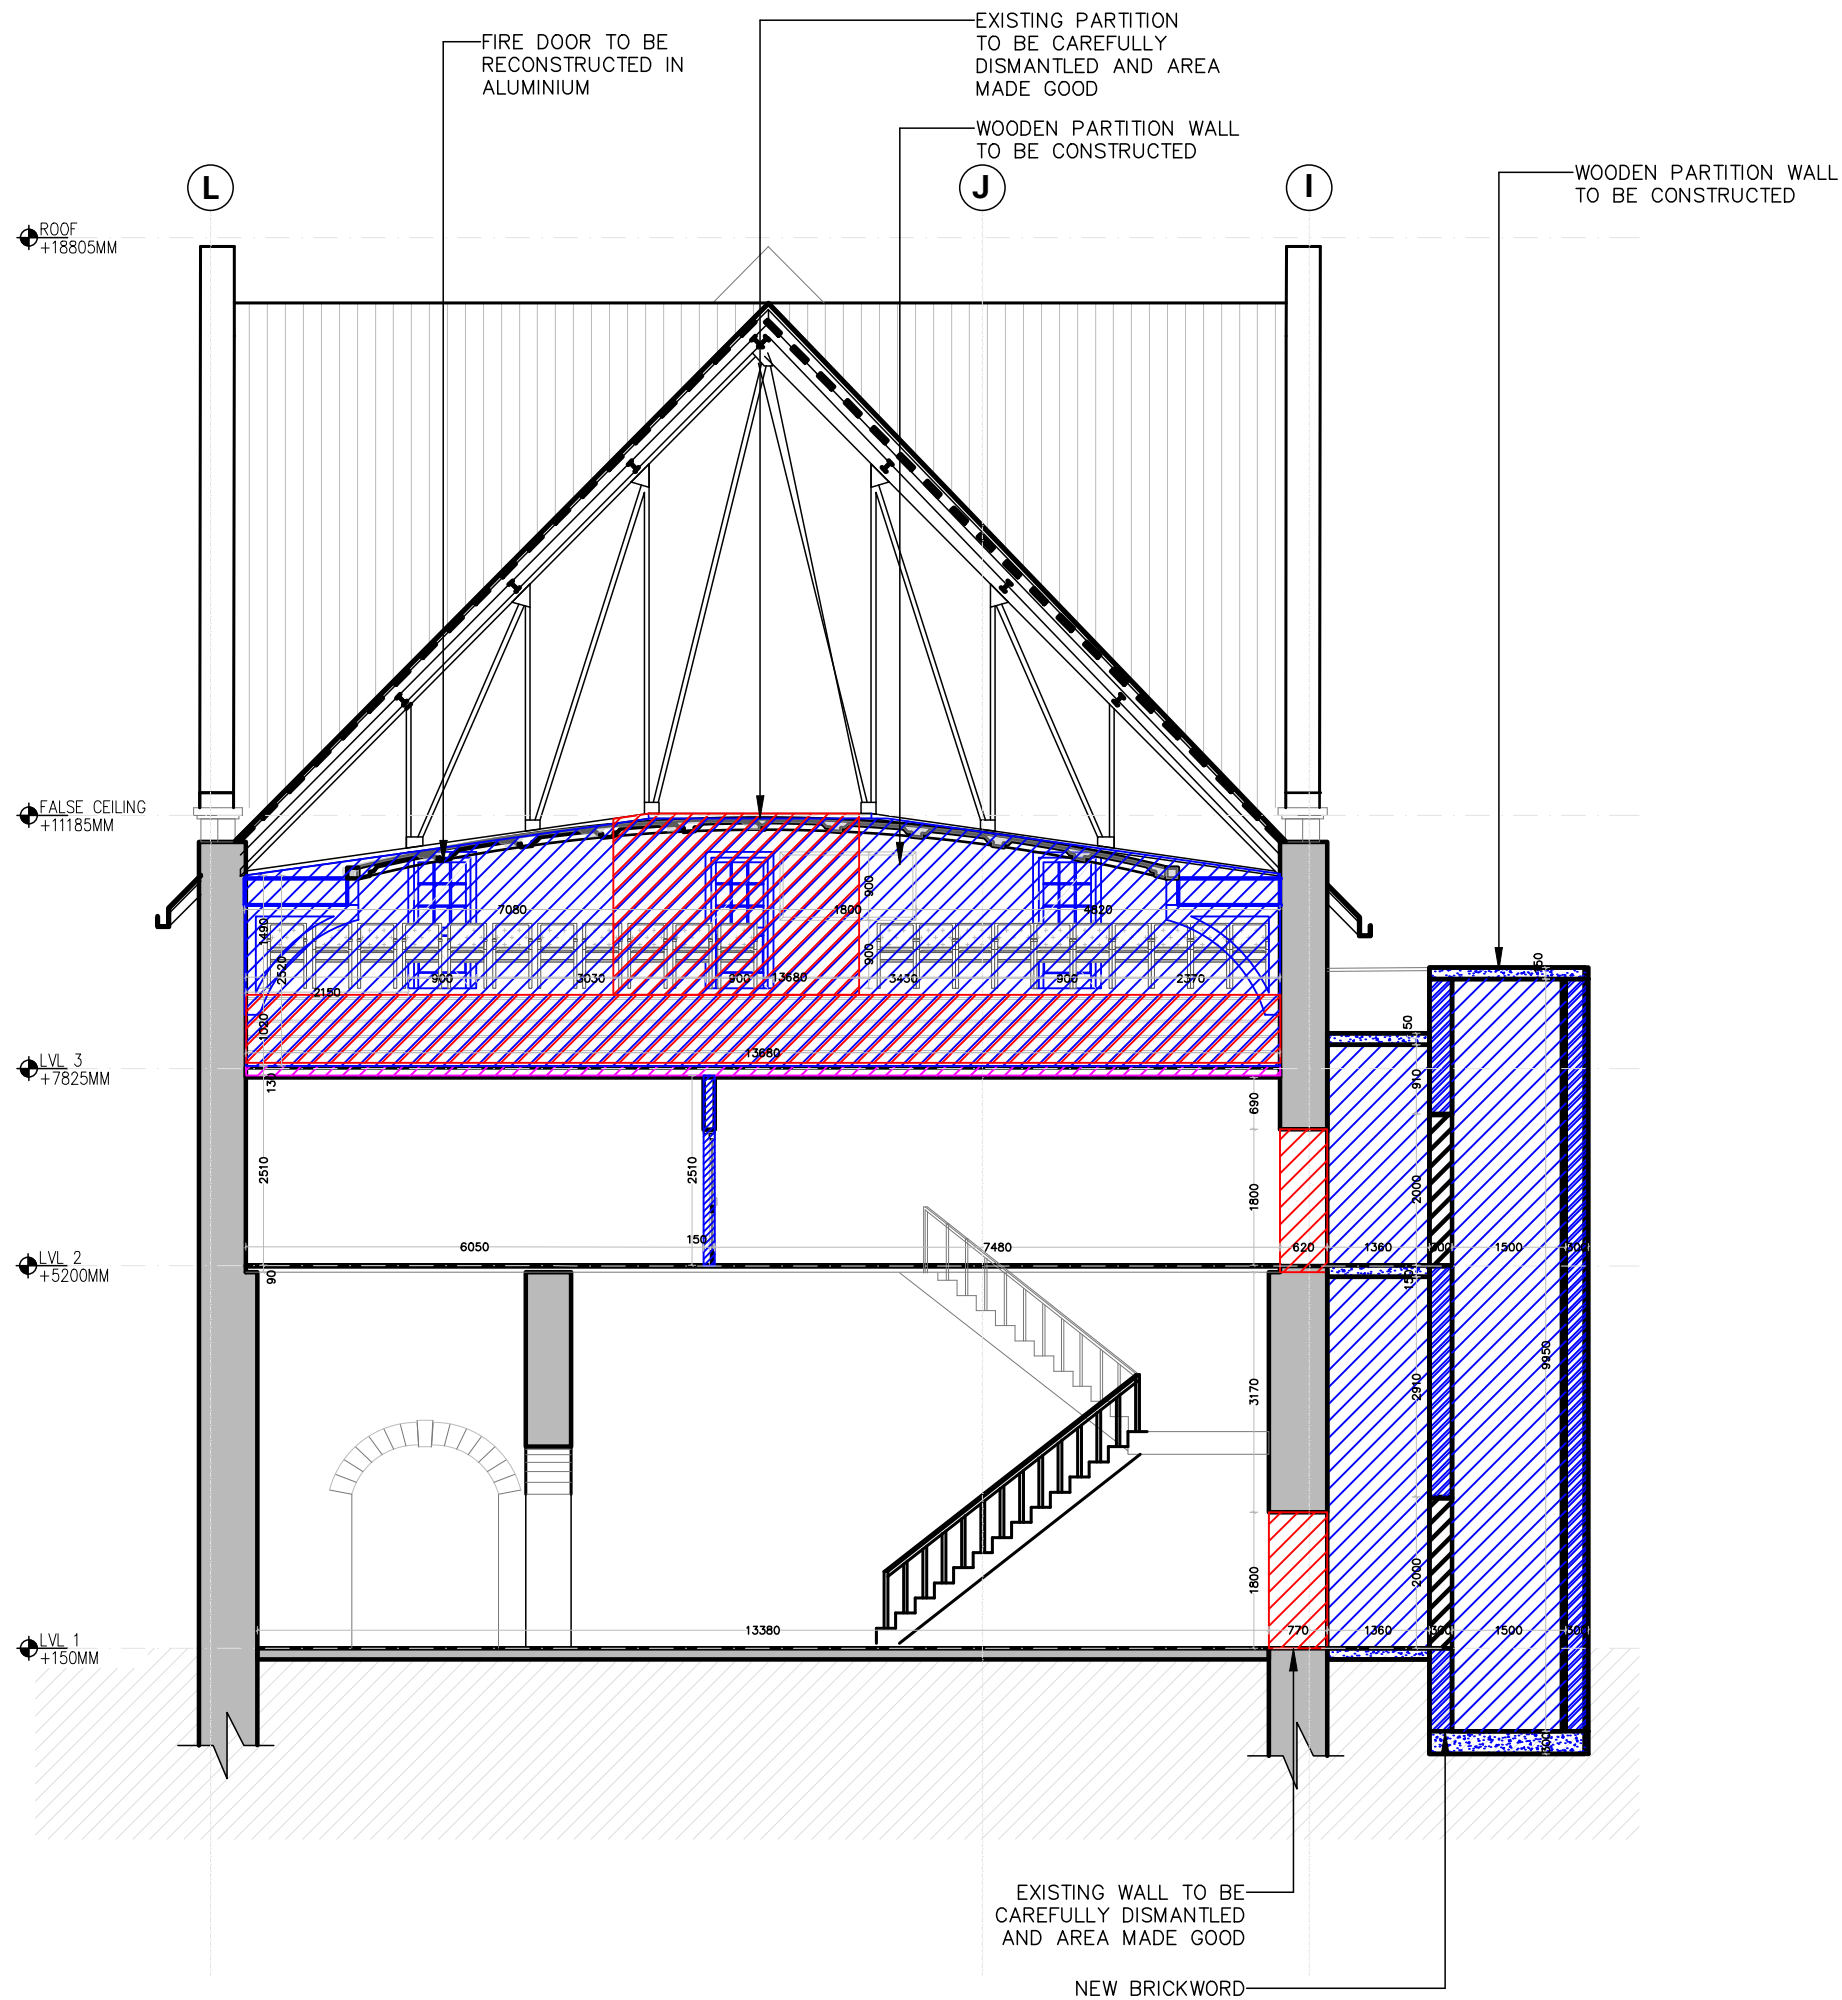

Notes:
1. Do not scale the drawings.
2. All dimensions must be checked on site and any discrepancies verified with the architect.
3. This drawing shall be read in conjunction with relevant architectural, structural, and services drawings.

© AISHWARYA TIPNIS ARCHITECTS

A. INTERVENTION DRAWINGS
GOOD FOR CONSTRUCTION

LEDGEND	
■	NEW CONSTRUCTION
■	STRUCTURES TO BE DEMOLISHED
■	RECONSTRUCTION
■	EXISTING WALL TO BE RETAINED

NOTE :
1. CARE TO BE TAKEN WHEN DISMANTLING THE STRUCTURES SUCH AS WOODEN DECKS, STAIRCASE, ETC.
2. METHODOLOGY OF DISMANTLING TO FOLLOWED AS RECOMMENDED BY STRUCTURAL ENGINEER
3. POSITIONS OF THE WALLS AND OPENING TO BE CROSS VERIFIED BEFORE ANY CONSTRUCTION. ANY DISCREPANCY TO BE POINTED OUT TO THE ARCHITECT.

Revisions

Rev	Date	Description
R-00	11/05/2026	FOR TENDER ONLY

Consultants

Structural Consultants
Dr. Survesh Chetival

Auditorium Design
Jhaveri & Jhaveri

Acoustics
Jhaveri & Jhaveri

Audio Visual and Stage lighting
Sun Media Adventures

Lighting
SLOT Designs

MEP
Ketan A. Shah & Associates

LAWRENCE SCHOOL
Sanawar

Date
11/05/2026

Drawing No.
ATA-LSS-A-1106D

Client
Lawrence School

Drawn
Sneha Hembrom

Revision
R-00


Checked

Scale
1:100@ A3

Drawing
INTERVENTION- SECTION DD'



AISHWARYA TIPNIS ARCHITECTS
83-D, DDA Flats, Masjid Moth Phase II,
Greater Kailash III, New Delhi-110048
T: + 91-11-29221690 M: 91-9873926616
projects@studioata.in
www.studioata.in

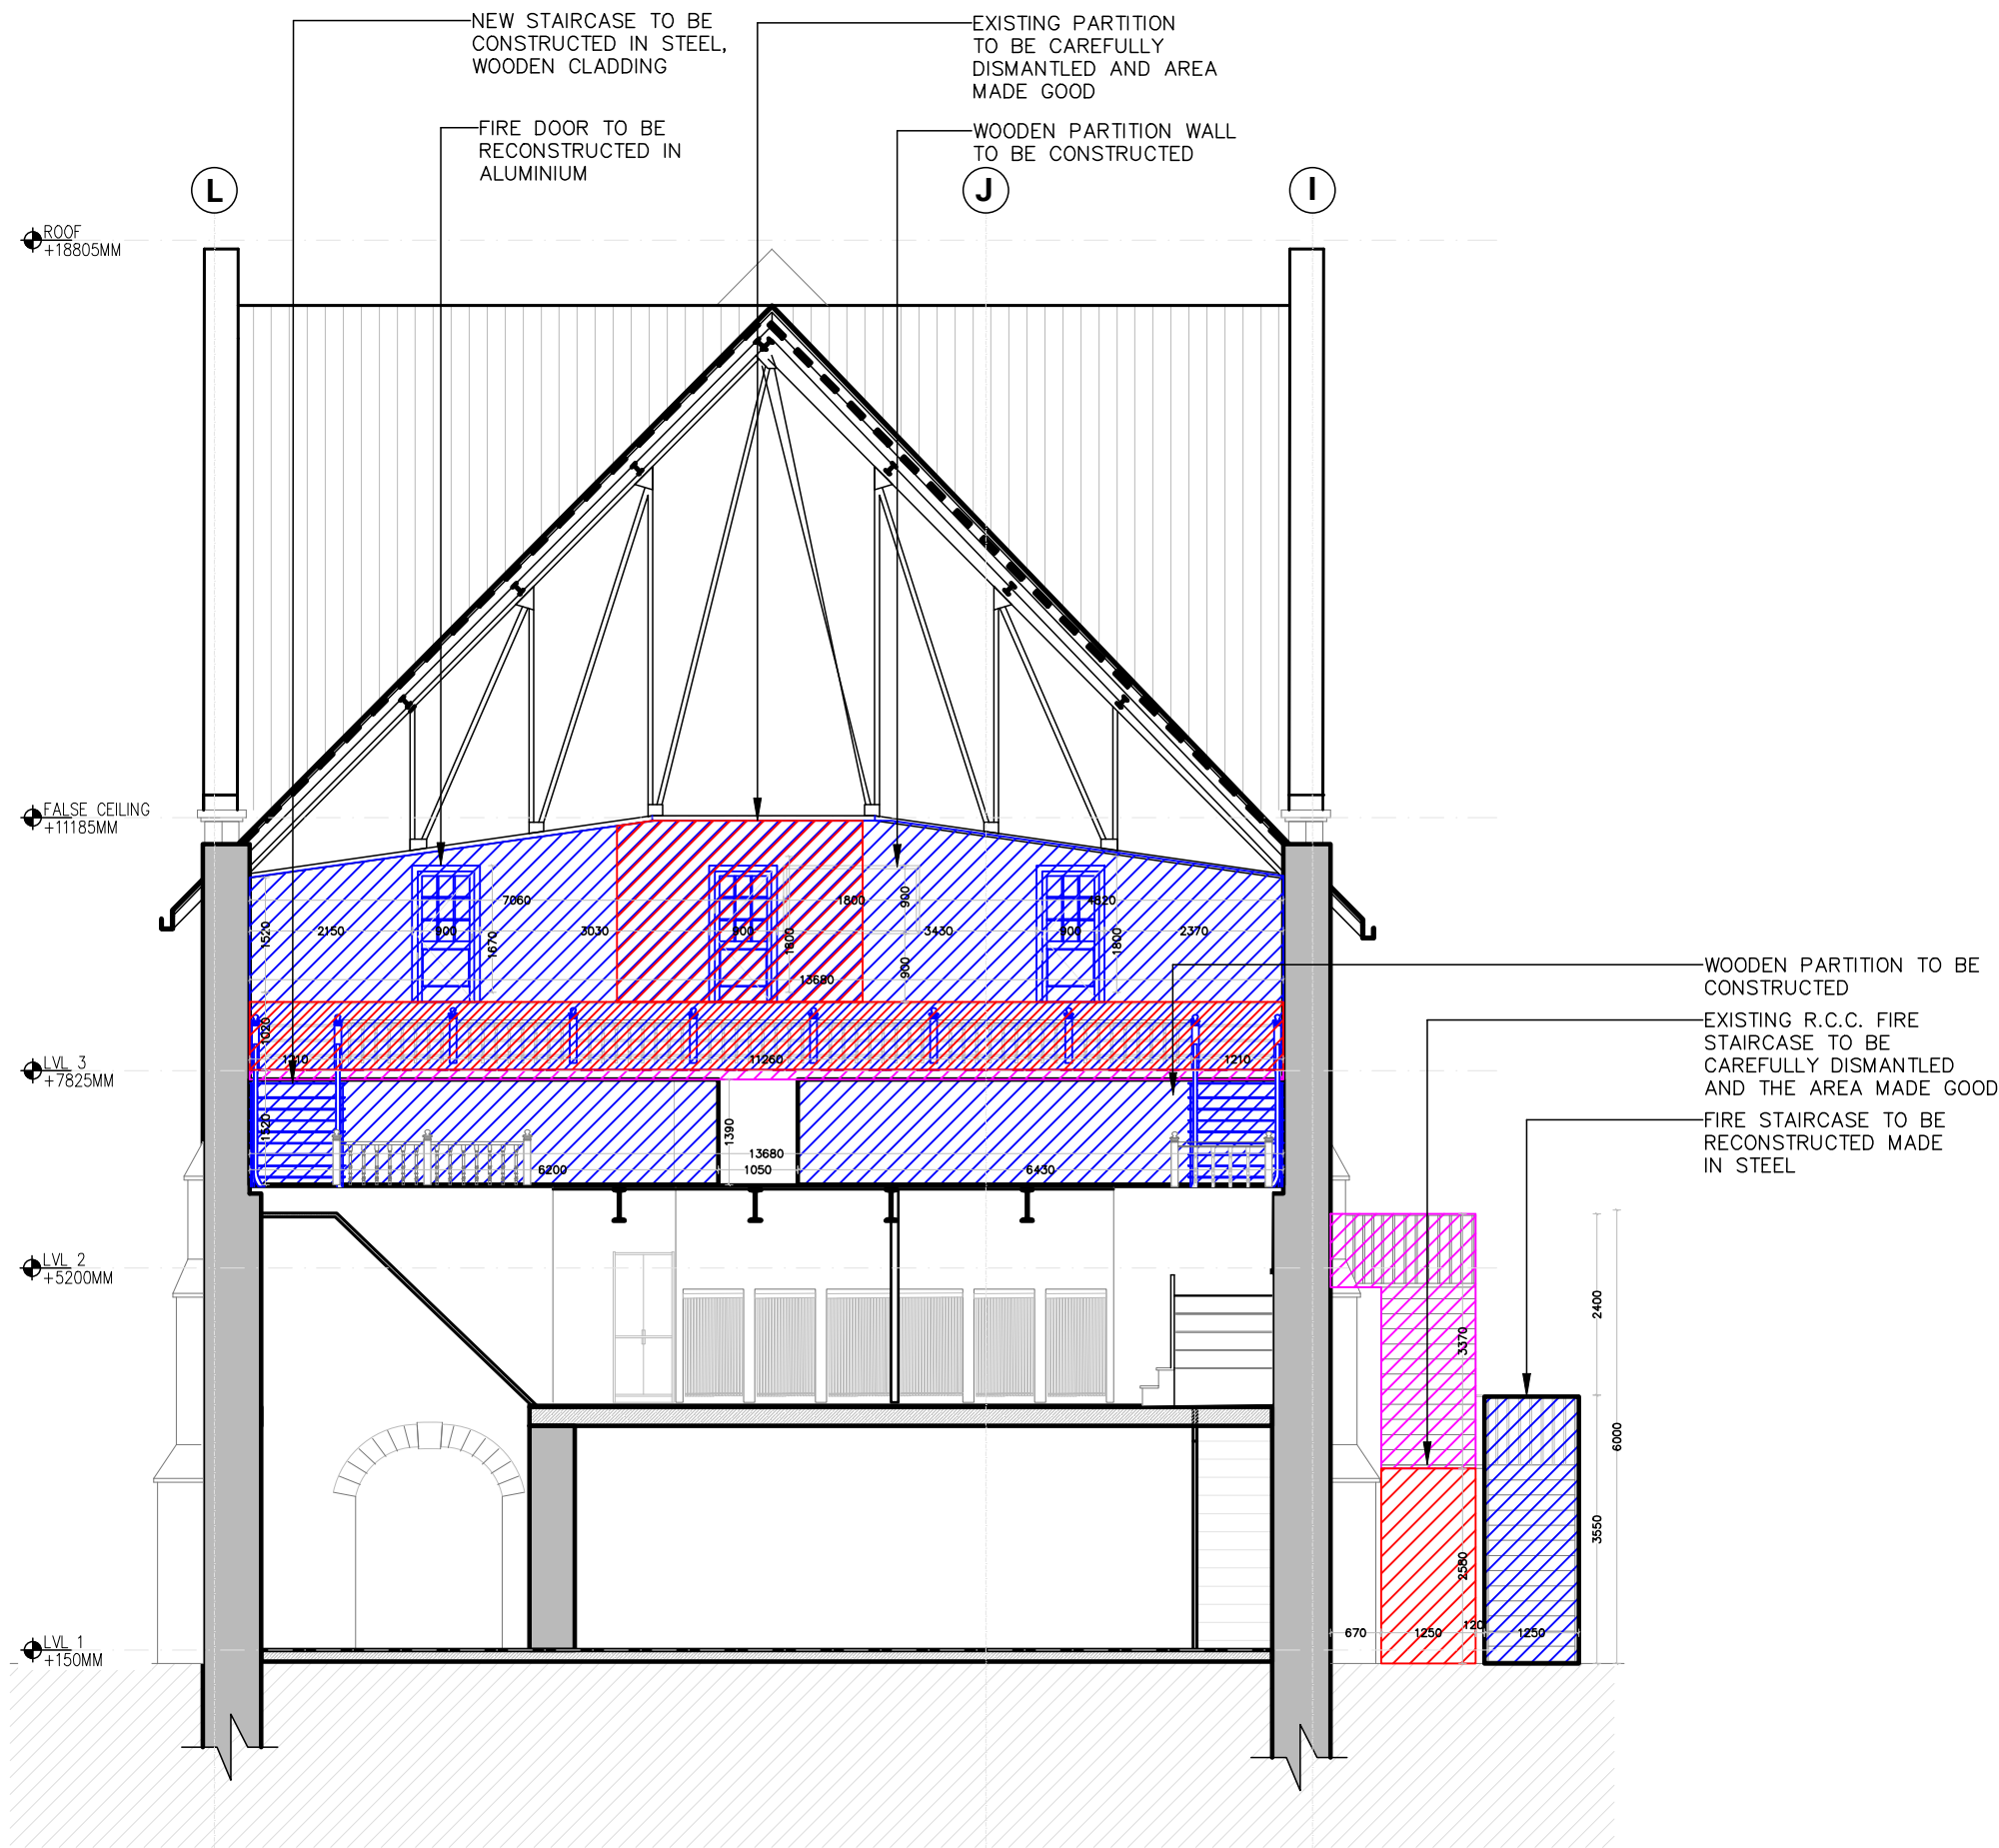

Notes:
1. Do not scale the drawings.
2. All dimensions must be checked on site and any discrepancies verified with the architect.
3. This drawing shall be read in conjunction with relevant architectural, structural, and services drawings.

© AISHWARYA TIPNIS ARCHITECTS

A. INTERVENTION DRAWINGS
GOOD FOR CONSTRUCTION

LEDGEND	
	NEW CONSTRUCTION
	STRUCTURES TO BE DEMOLISHED
	RECONSTRUCTION
	EXISTING WALL TO BE RETAINED

NOTE :
1. CARE TO BE TAKEN WHEN DISMANTLING THE STRUCTURES SUCH AS WOODEN DECKS, STAIRCASE, ETC.
2. METHODOLOGY OF DISMANTLING TO FOLLOWED AS RECOMMENDED BY STRUCTURAL ENGINEER
3. POSITIONS OF THE WALLS AND OPENING TO BE CROSS VERIFIED BEFORE ANY CONSTRUCTION. ANY DISCREPANCY TO BE POINTED OUT TO THE ARCHITECT.

Revisions

Rev	Date	Description
R-00	11/05/2026	FOR TENDER ONLY

Consultants

Structural Consultants
Dr. Survesh Chetival

Auditorium Design
Jhaveri & Jhaveri

Acoustics
Jhaveri & Jhaveri

Audio Visual and Stage lighting
Sun Media Adventures

Lighting
SLOT Designs

MEP
Ketan A. Shah & Associates

LAWRENCE SCHOOL
Sanawar

Date 11/05/2026 **Drawing No.** ATA-LSS-A-1107D

Client Lawrence School **Drawn** Sneha Hembrom


Revision R-00 **Checked**

Scale
1:100@ A3

Drawing
INTERVENTION- SECTION EE



AISHWARYA TIPNIS ARCHITECTS
83-D, DDA Flats, Masjid Moth Phase II,
Greater Kailash III, New Delhi-110048
T: + 91-11-29221690 M: 91-9873926616
projects@studioata.in
www.studioata.in

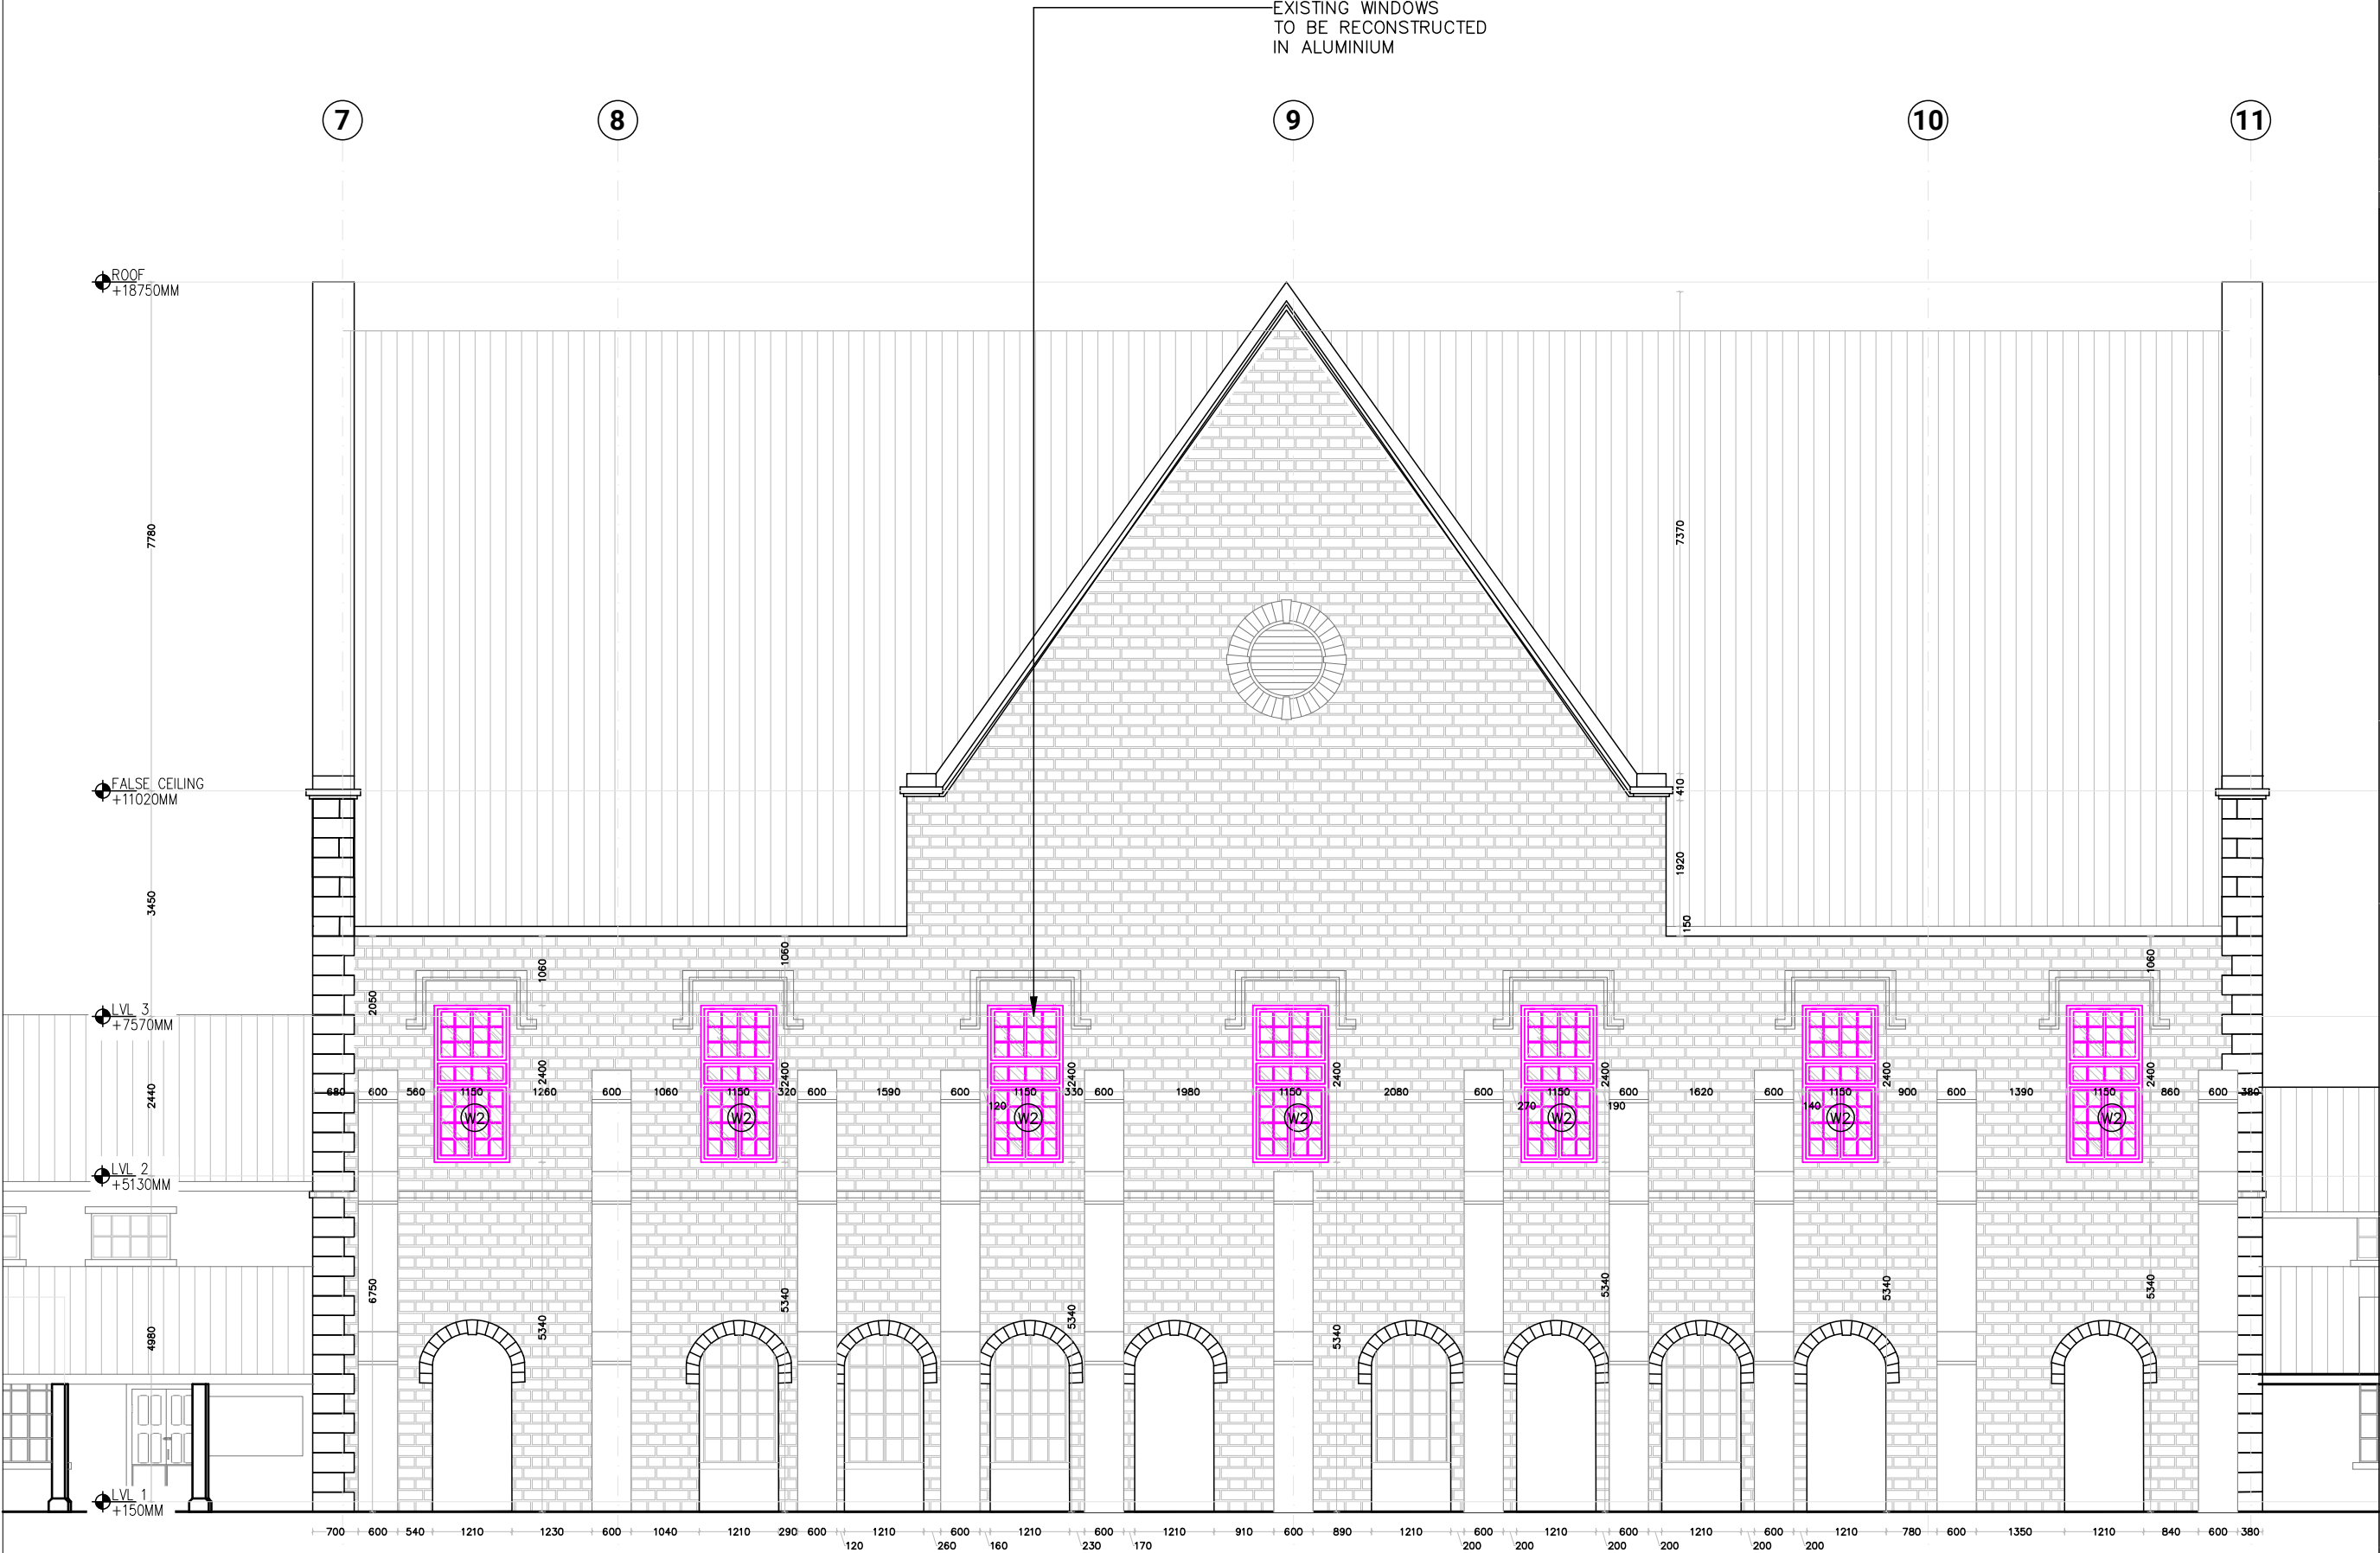

Notes:
1. Do not scale the drawings.
2. All dimensions must be checked on site and any discrepancies verified with the architect.
3. This drawing shall be read in conjunction with relevant architectural, structural, and services drawings.

© AISHWARYA TIPNIS ARCHITECTS

A. INTERVENTION DRAWINGS
GOOD FOR CONSTRUCTION

LEDGEND	
■	NEW CONSTRUCTION
■	STRUCTURES TO BE DEMOLISHED
■	RECONSTRUCTION
■	EXISTING WALL TO BE RETAINED

- NOTE :
- CARE TO BE TAKEN WHEN DISMANTLING THE STRUCTURES SUCH AS WOODEN DECKS, STAIRCASE, ETC.
 - METHODOLOGY OF DISMANTLING TO FOLLOWED AS RECOMMENDED BY STRUCTURAL ENGINEER
 - POSITIONS OF THE WALLS AND OPENING TO BE CROSS VERIFIED BEFORE ANY CONSTRUCTION. ANY DISCREPANCY TO BE POINTED OUT TO THE ARCHITECT.

Revisions

Rev	Date	Description
R-00	11/05/2026	FOR TENDER ONLY

Consultants

Structural Consultants
Dr. Survesh Chetival

Auditorium Design
Jhaveri & Jhaveri

Acoustics
Jhaveri & Jhaveri

Audio Visual and Stage lighting
Sun Media Adventures

Lighting
SLOT Designs

MEP
Ketan A. Shah & Associates

LAWRENCE SCHOOL
Sanawar

Date
11/05/2026

Drawing No.
ATA-LSS-A-1108D

Client
Lawrence School

Drawn
Sneha Hembrom

Revision
R-00




Checked

Scale
1:100@ A3


Drawing
INTERVENTION- FRONT ELEVATION



AISHWARYA TIPNIS ARCHITECTS
83-D, DDA Flats, Masjid Moth Phase II,
Greater Kailash III, New Delhi-110048
T: + 91-11-29221690 M: 91-9873926616
projects@studioata.in
www.studioata.in

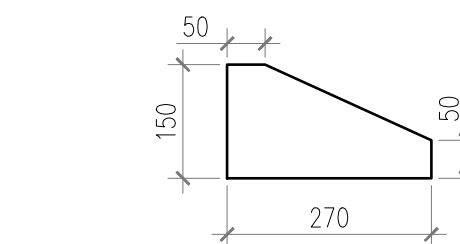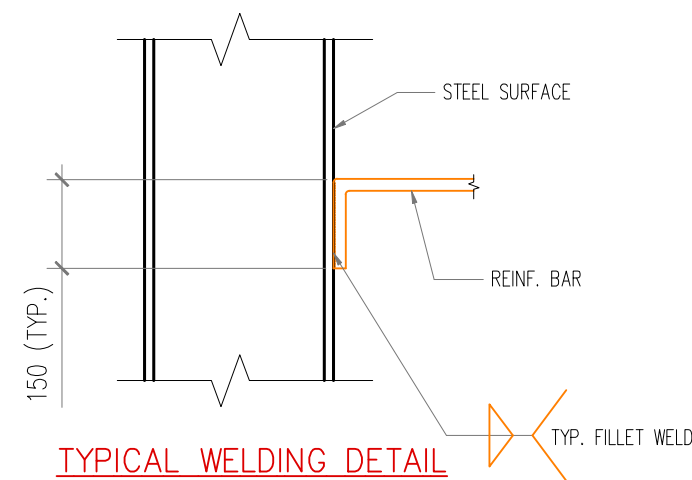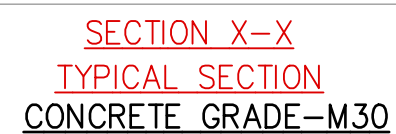

projects@studioata.in
www.studioata.in

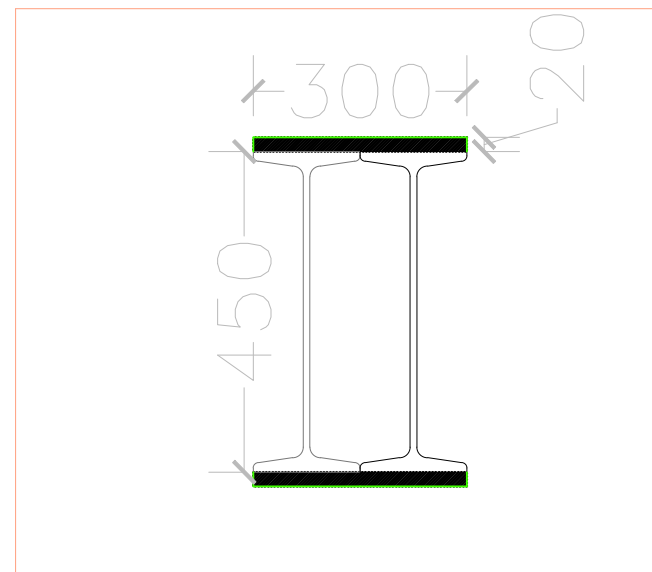

FOR TENDER PURPOSE ONLY

Revisions

Rev	Date	Description
R-00	11/05/2026	FOR TENDER ONLY

Consultants

Structural Consultants
Dr. Survesh Chetival

Auditorium Design
Jhaveri & Jhaveri

Acoustics

Jhaveri & Jhaveri

Audio Visual and Stage lighting
Fun Media Adventures

Lighting

LOT Designs

MEP
Jetan A. Shah & Associates

LAWRENCE SCHOOL
Sanawar

Date
11/05/2026

Client
Lawrence School

Revision
R-00

Scale
1:50 @ A2

Drawing

BALCONY DETAILS




AISHWARYA TIPNIS ARCHITECTS

83-D, DDA Flats, Masjid Moth Phase II,

Greater Kailash III, New Delhi-110048
T: +91 11 22321600 M: +91 9872026616

projects@studioata.in

projects@studioata.in
www.studioata.in

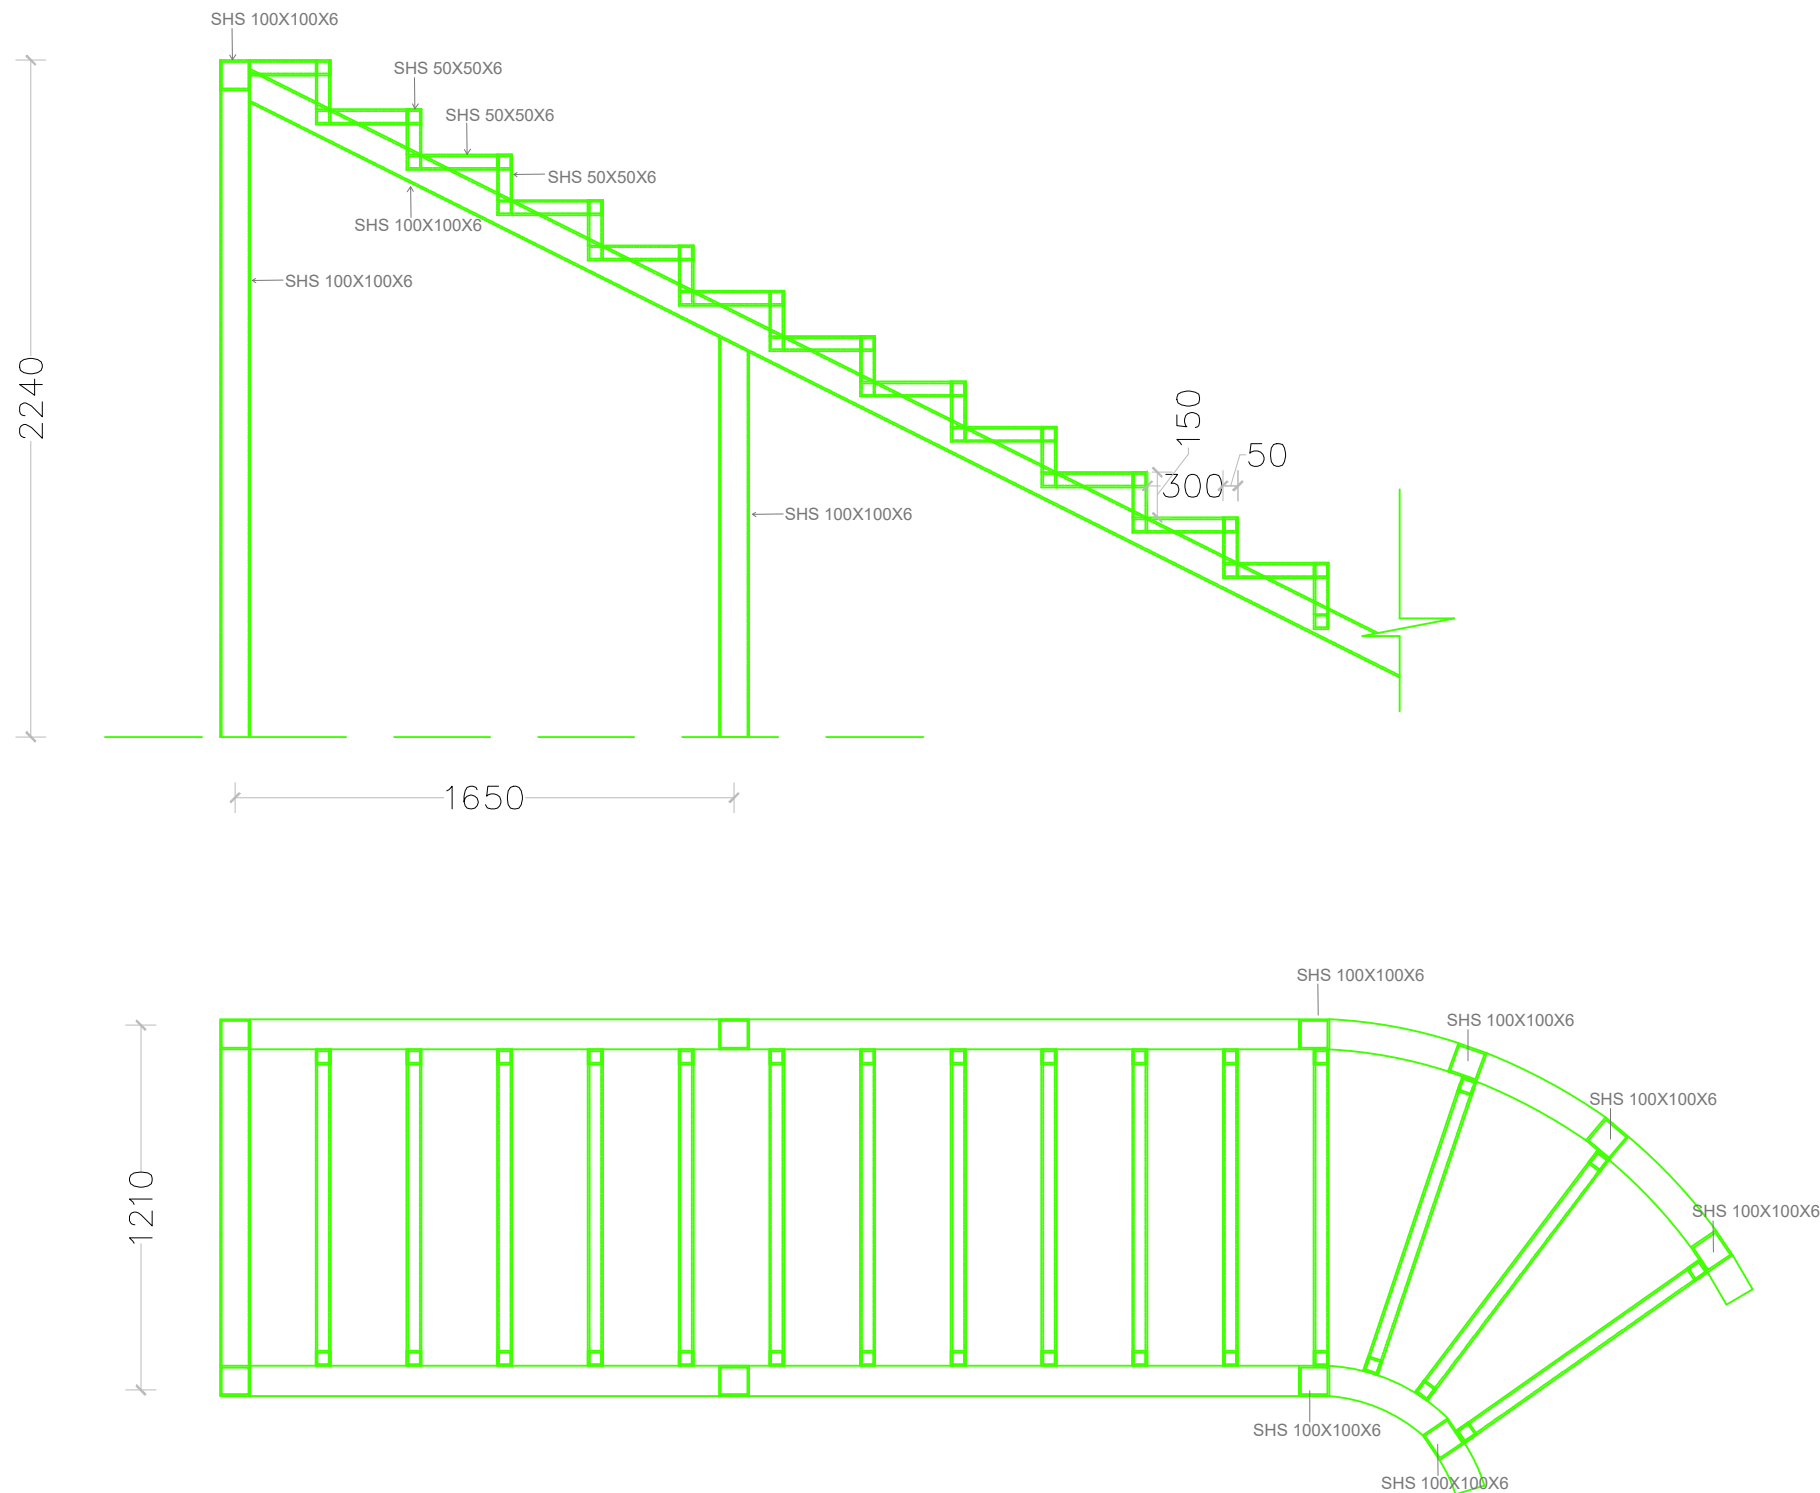

CURVED STAIRCASE PLAN AND SECTION

FOR TENDER PURPOSE ONLY

Revisions		
Rev	Date	Description
R-00	11/05/2026	FOR TENDER ONLY

Consultants

Structural Consultants
Dr. Survesh Chetival

Auditorium Design
Jhaveri & Jhaveri

Acoustics
Jhaveri & Jhaveri

Audio Visual and Stage lighting
Sun Media Adventures

Lighting
SLOT Designs

MEP
Ketan A. Shah & Associates

LAWRENCE SCHOOL
Sanawar

Date 11/05/2026	Drawing No. ATA-LSS-A- 4002
Client Lawrence School	Drawn Sneha Hembrom
Revision R-00	Checked

Scale
1:25 @ A2




Drawing
CURVED STAIRCASE DETAILS




AISHWARYA TIPNIS ARCHITECTS

AISHWARYA TIPNIS ARCHITECTS


83-D, DDA Flats, Masjid Moth Phase II,
Greater Kailash III, New Delhi-110048
T:+ 91-11-29221690 M:91-9873926616
projects@studioata.in
www.studioata.in

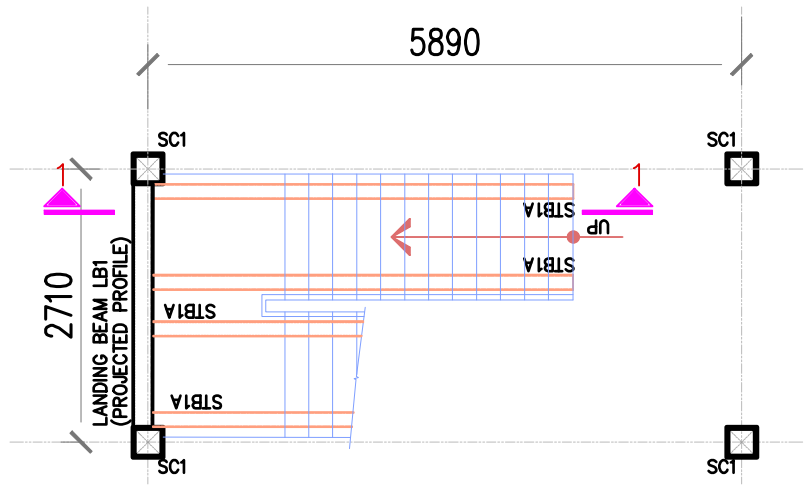


STAIRCASE PLAN AT LVL. 1
(SB1 NOT SHOWN IN PLAN FOR SAKE OF CLARITY)

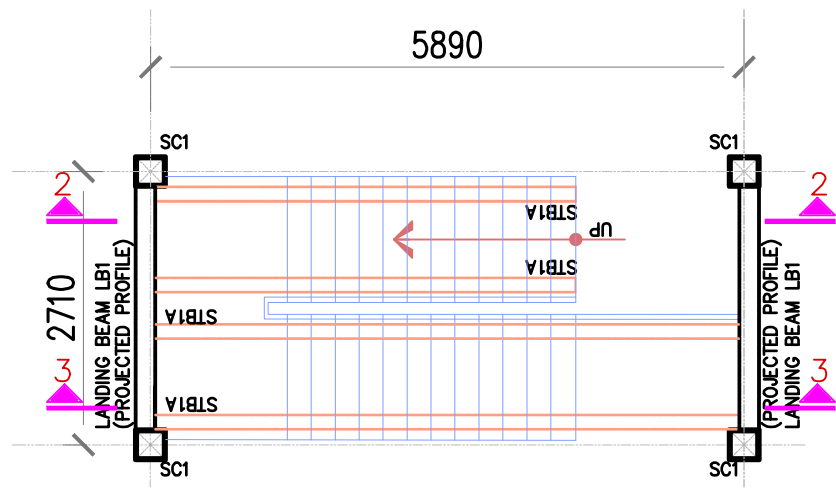


STAIRCASE PLAN AT LVL. 2
(SB1 NOT SHOWN IN PLAN FOR SAKE OF CLARITY)

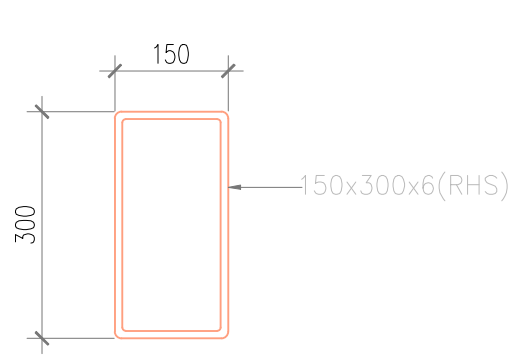


STRINGER BEAM STB1A

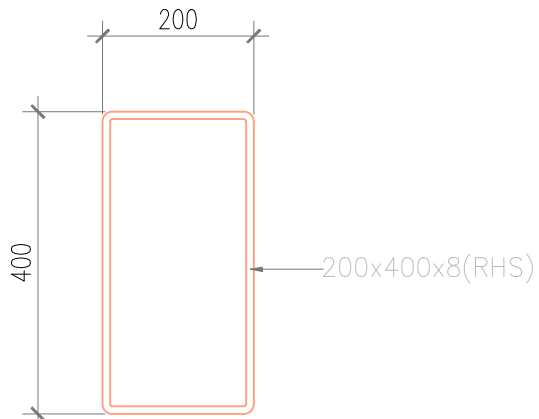


LANDING BEAM LB1

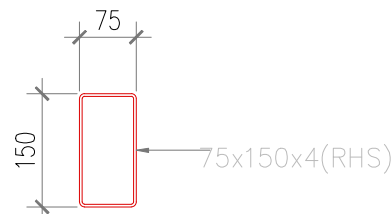

SECONDARY BEAM SB1

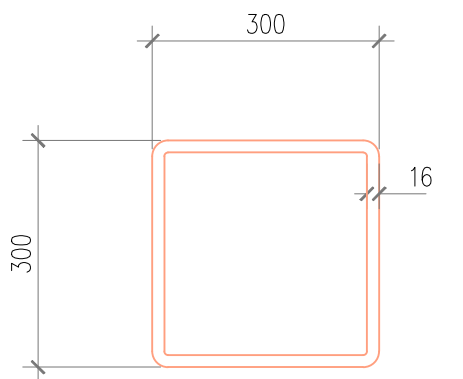


STEEL COLUMN C1

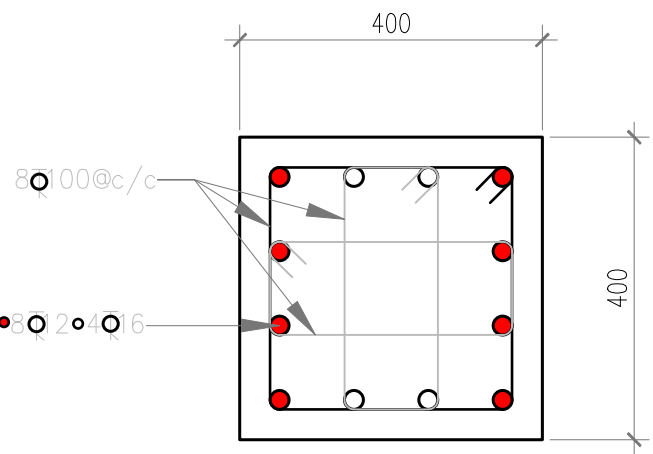


PEDESTAL 1


ISOLATED FOOTING SCHEDULE			
FOOTING NO.	SIZE		DEPTH
	Length(L) L	Breadth(B) B	
F1	1000	1000	500

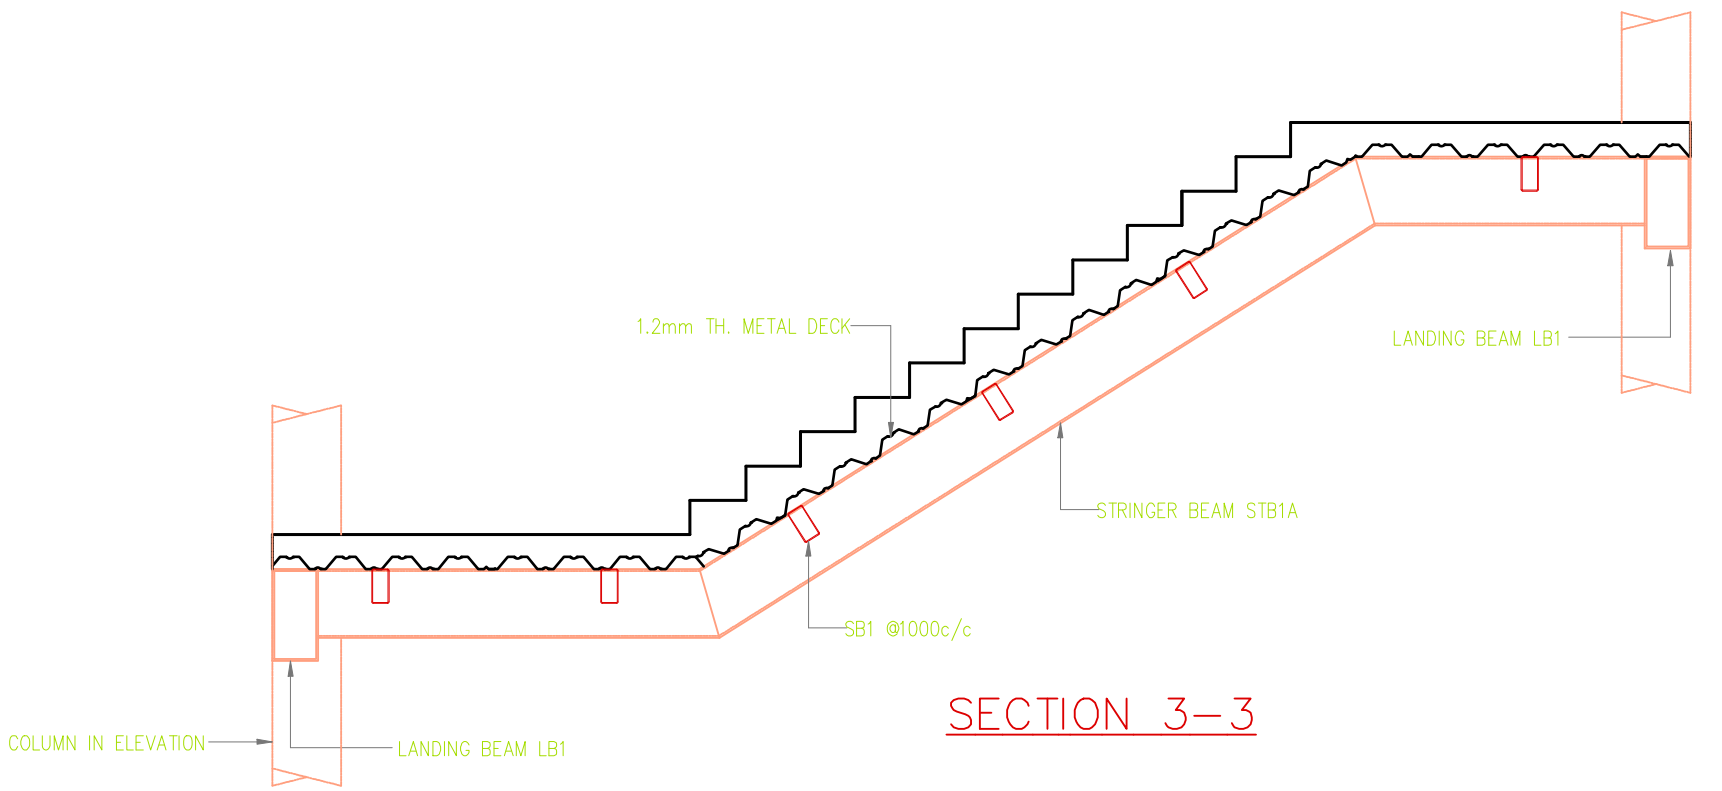

SECTION 3-3

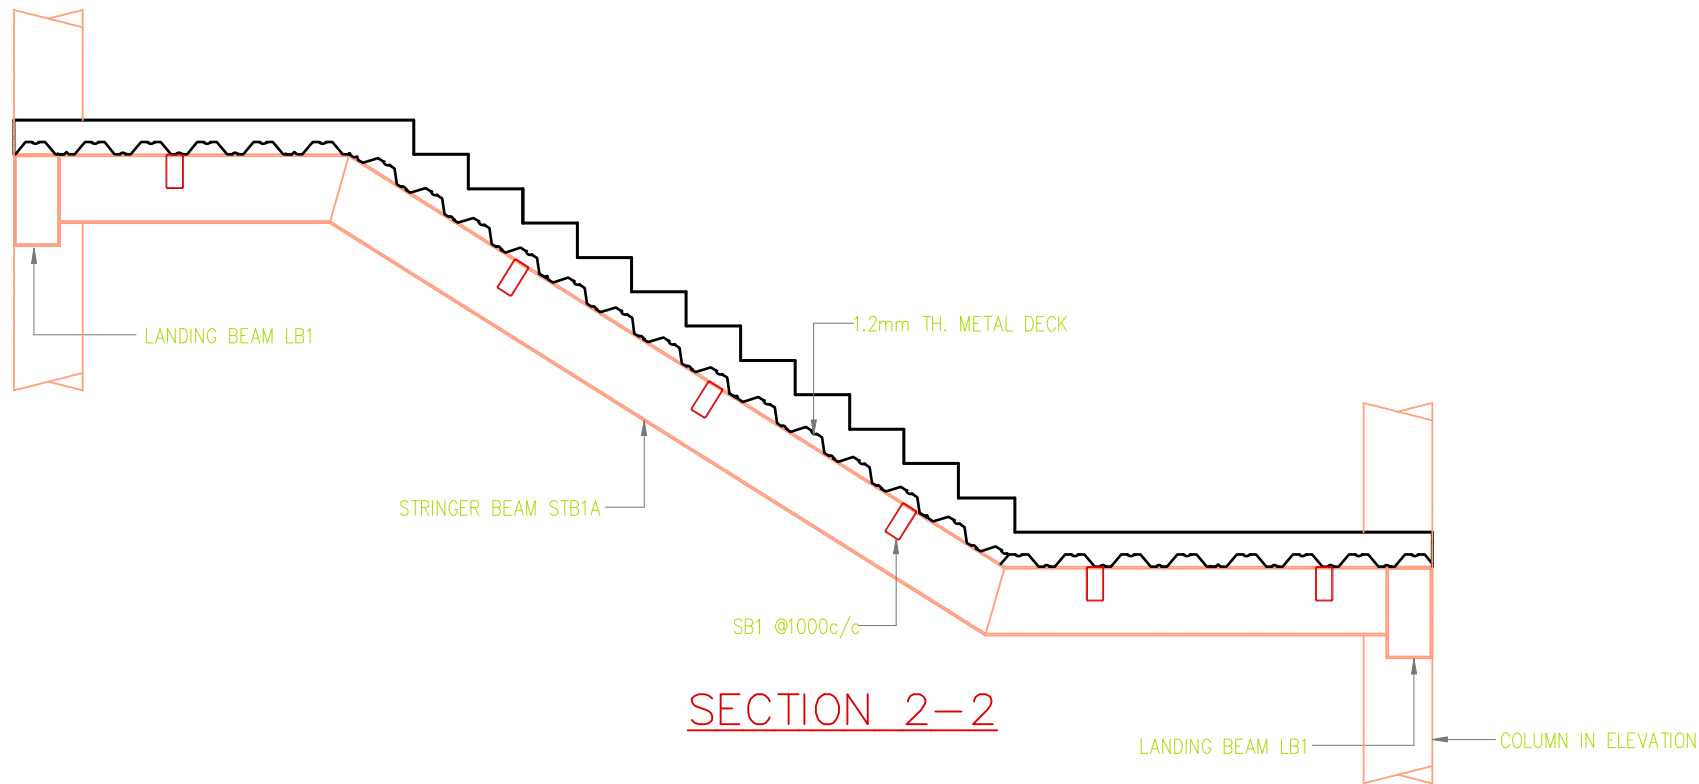

SECTION 2-2

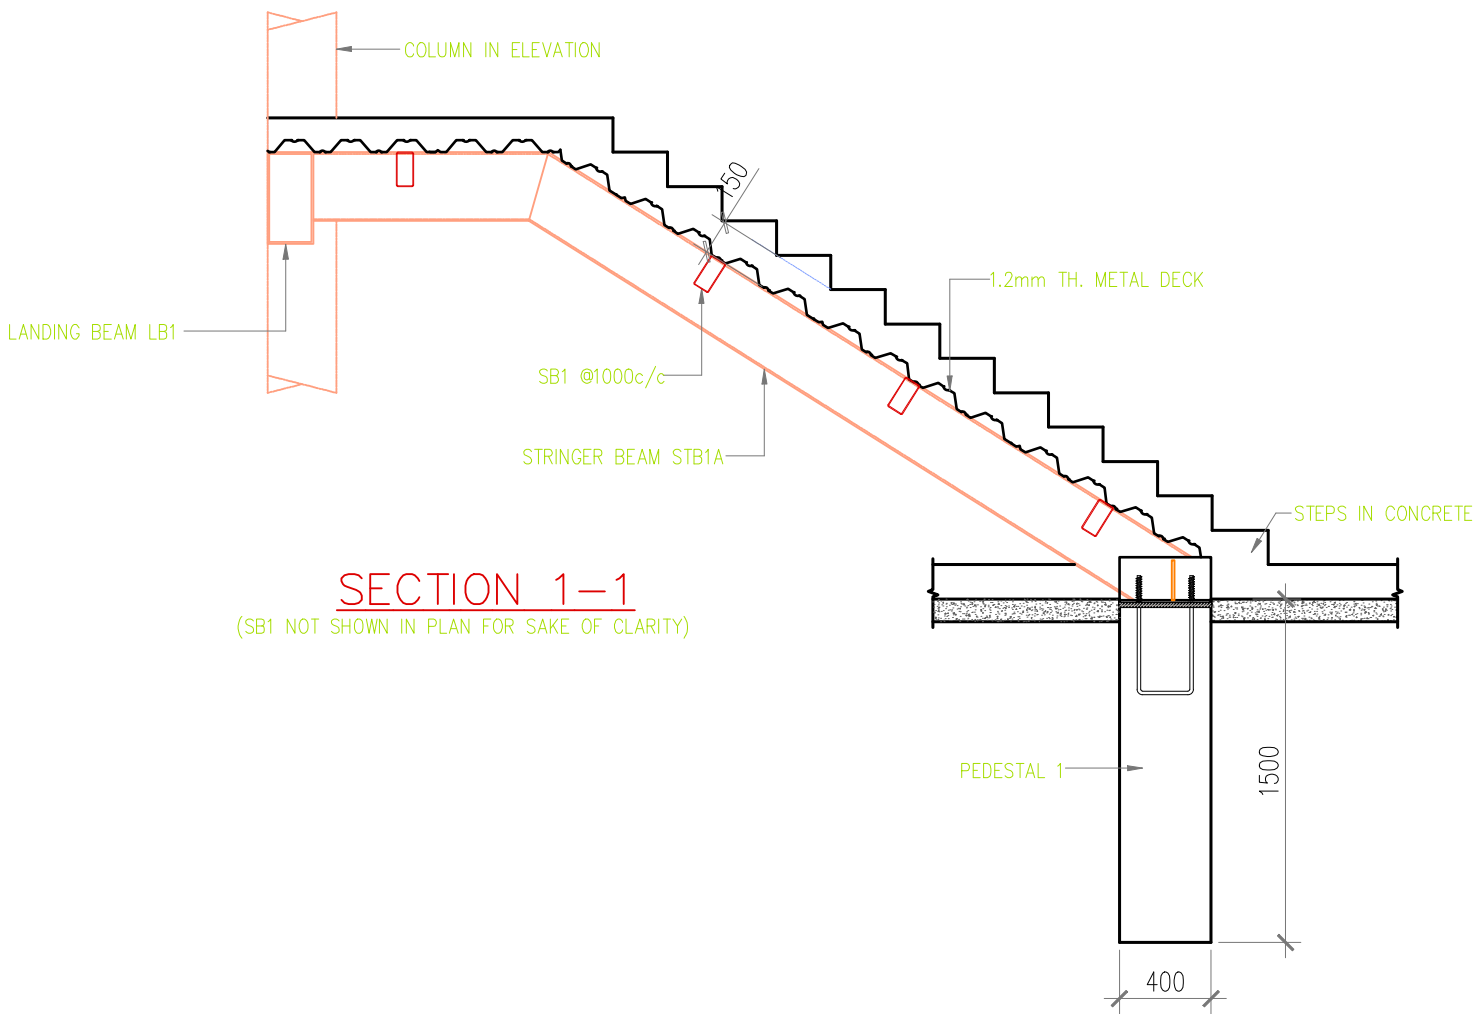

SECTION 1-1
(SB1 NOT SHOWN IN PLAN FOR SAKE OF CLARITY)

FOR TENDER PURPOSE ONLY

Revisions

Rev	Date	Description
R-00	11/05/2026	FOR TENDER ONLY

Consultants

Structural Consultants Dr. Survesh Chetival
Auditorium Design Jhaveri & Jhaveri
Acoustics Jhaveri & Jhaveri
Audio Visual and Stage lighting Sun Media Adventures
Lighting SLOT Designs
MEP Ketan A. Shah & Associates

LAWRENCE SCHOOL
Sanawar

Date 11/05/2026	Drawing No. ATA-LSS-A- 4003
Client Lawrence School	Drawn Sneha Hembrom
Revision R-00	Checked

Scale N.T.S. @ A2	
Drawing EXTERNAL STAIRCASE DETAILS	



AISHWARYA TIPNIS ARCHITECTS
83-D, DDA Flats, Masjid Moth Phase II,
Greater Kailash III, New Delhi-110048
T: + 91-11-29221690 M: 91-9873926616
projects@studioata.in
www.studioata.in



AISHWARYA TIPNIS ARCHITECTS

83-D, DDA Flats, Masjid Moth
Phase II, Greater Kailash III,
New Delhi-110048

projects@studioata.in

www.studioata.in

T: +91 11 29221690 | M: +91 9873926616