



PACKAGE C: INTERIOR FITOUT TENDER DRAWINGS

REIMAGINING BARNES HALL

VERSION 02. 14.05.26




PACKAGE C : INTERIOR FITOUT

DRAWING LIST

S.NO	DRAWING NUMBER	DRAWING TITLE	SCALE	REMARKS
EXISTING DRAWINGS				
1	ATA-LSS-A-7001	LOBBY PLAN	1:50	
2	ATA-LSS-A-7002	LOBBY ELEVATIONS	1:50	
3	ATA-LSS-A-7003	AUDITORIUM PLAN	1:100	
4	ATA-LSS-A-7004	AUDITORIUM PLAN- PART 1	1:50	
5	ATA-LSS-A-7005	AUDITORIUM PLAN- PART 2	1:50	
6	ATA-LSS-A- 7006	AUDITORIUM ELEVATION AA’	1:100	
7	ATA-LSS-A-7007	AUDITORIUM ELEVATION AA’- PART 1	1:50	
8	ATA-LSS-A-7008	AUDITORIUM ELEVATION AA’- PART 2	1:50	
9	ATA-LSS-A-7009	AUDITORIUM ELEVATION BB’	1:50	
10	ATA-LSS-A-7010	AUDITORIUM ELEVATION CC’	1:50	
11	ATA-LSS-A-7011	AUDITORIUM ELEVATION CC’- PART 1	1:50	
12	ATA-LSS-A-7012	AUDITORIUM ELEVATION CC’- PART 2	1:50	
13	ATA-LSS-A-7013	AUDITORIUM ELEVATION DD’	1:50	
14	ATA-LSS-A-7014	GREEN ROOM PLAN	1:50	
15	ATA-LSS-A-7015	GREEN ROOM ELEVATIONS AA’ & BB’	1:50	
16	ATA-LSS-A-7016	GREEN ROOM ELEVATIONS CC’ & DD’	1:50	
17	ATA-LSS-A-7017	STORAGE DETAILS	1:50	
18	ATA-LSS-A-7018	STORAGE ELEVATIONS CC’ & DD’	1:50	
19	ATA-LSS-A-7019	BALCONY PLAN	1:100	

DRAWING LIST

S.NO	DRAWING NUMBER	DRAWING TITLE	SCALE	REMARKS
20	ATA-LSS-A-7020	BALCONY- ELEVATIONS AA’ & BB’	1:50	
21	ATA-LSS-A-7021	BALCONY- ELEVATIONS CC’ & DD’	1:50	
22	ATA-LSS-A-7022	BALCONY - AV ROOM DETAILS	1:50	
23	ATA-LSS-A-7023	BALCONY - AV ROOM ELEVATIONS	1:50	
24	ATA-LSS-A-7024	BALCONY- ELECTRICAL ROOM DETAILS	1:50	
25	ATA-LSS-A-7025	BALCONY - ELECTRICAL ROOM ELEVATIONS	1:50	
26	ATA-LSS-A-7026	BALCONY - STORAGE ROOM DETAILS	1:50	
27	ATA-LSS-A-7027	BALCONY - STORAGE ROOM ELEVATIONS	1:50	
28	ATA-LSS-A-7028	DOOR D9 DETAILS	AS MENTIONED	
29	ATA-LSS-A-7029	DOOR D10 DETAILS	AS MENTIONED	
30	ATA-LSS-A-7 030	DOOR D11 DETAILS	AS MENTIONED	
31	ATA-LSS-A-7031	WINDOW W2 DETAILS	AS MENTIONED	
32	ATA-LSS-A-7032	HAND RAIL- DETAILS	1:20	
33	ATA-LSS-A-7033	PANEL DETAILS	1:20	
34	ATA-LSS-A-7034	GREEN ROOM PANEL DETAILS	1:20	
35	ATA-LSS-A-7035	BENCH A DETAILS	1:20	
36	ATA-LSS-A-7036	BENCH B DETAILS	1:20	
37	ATA-LSS-A-7037	BENCH C DETAILS	1:20	
38	ATA-LSS-A-7038	CHAIR DETAILS	1:20	

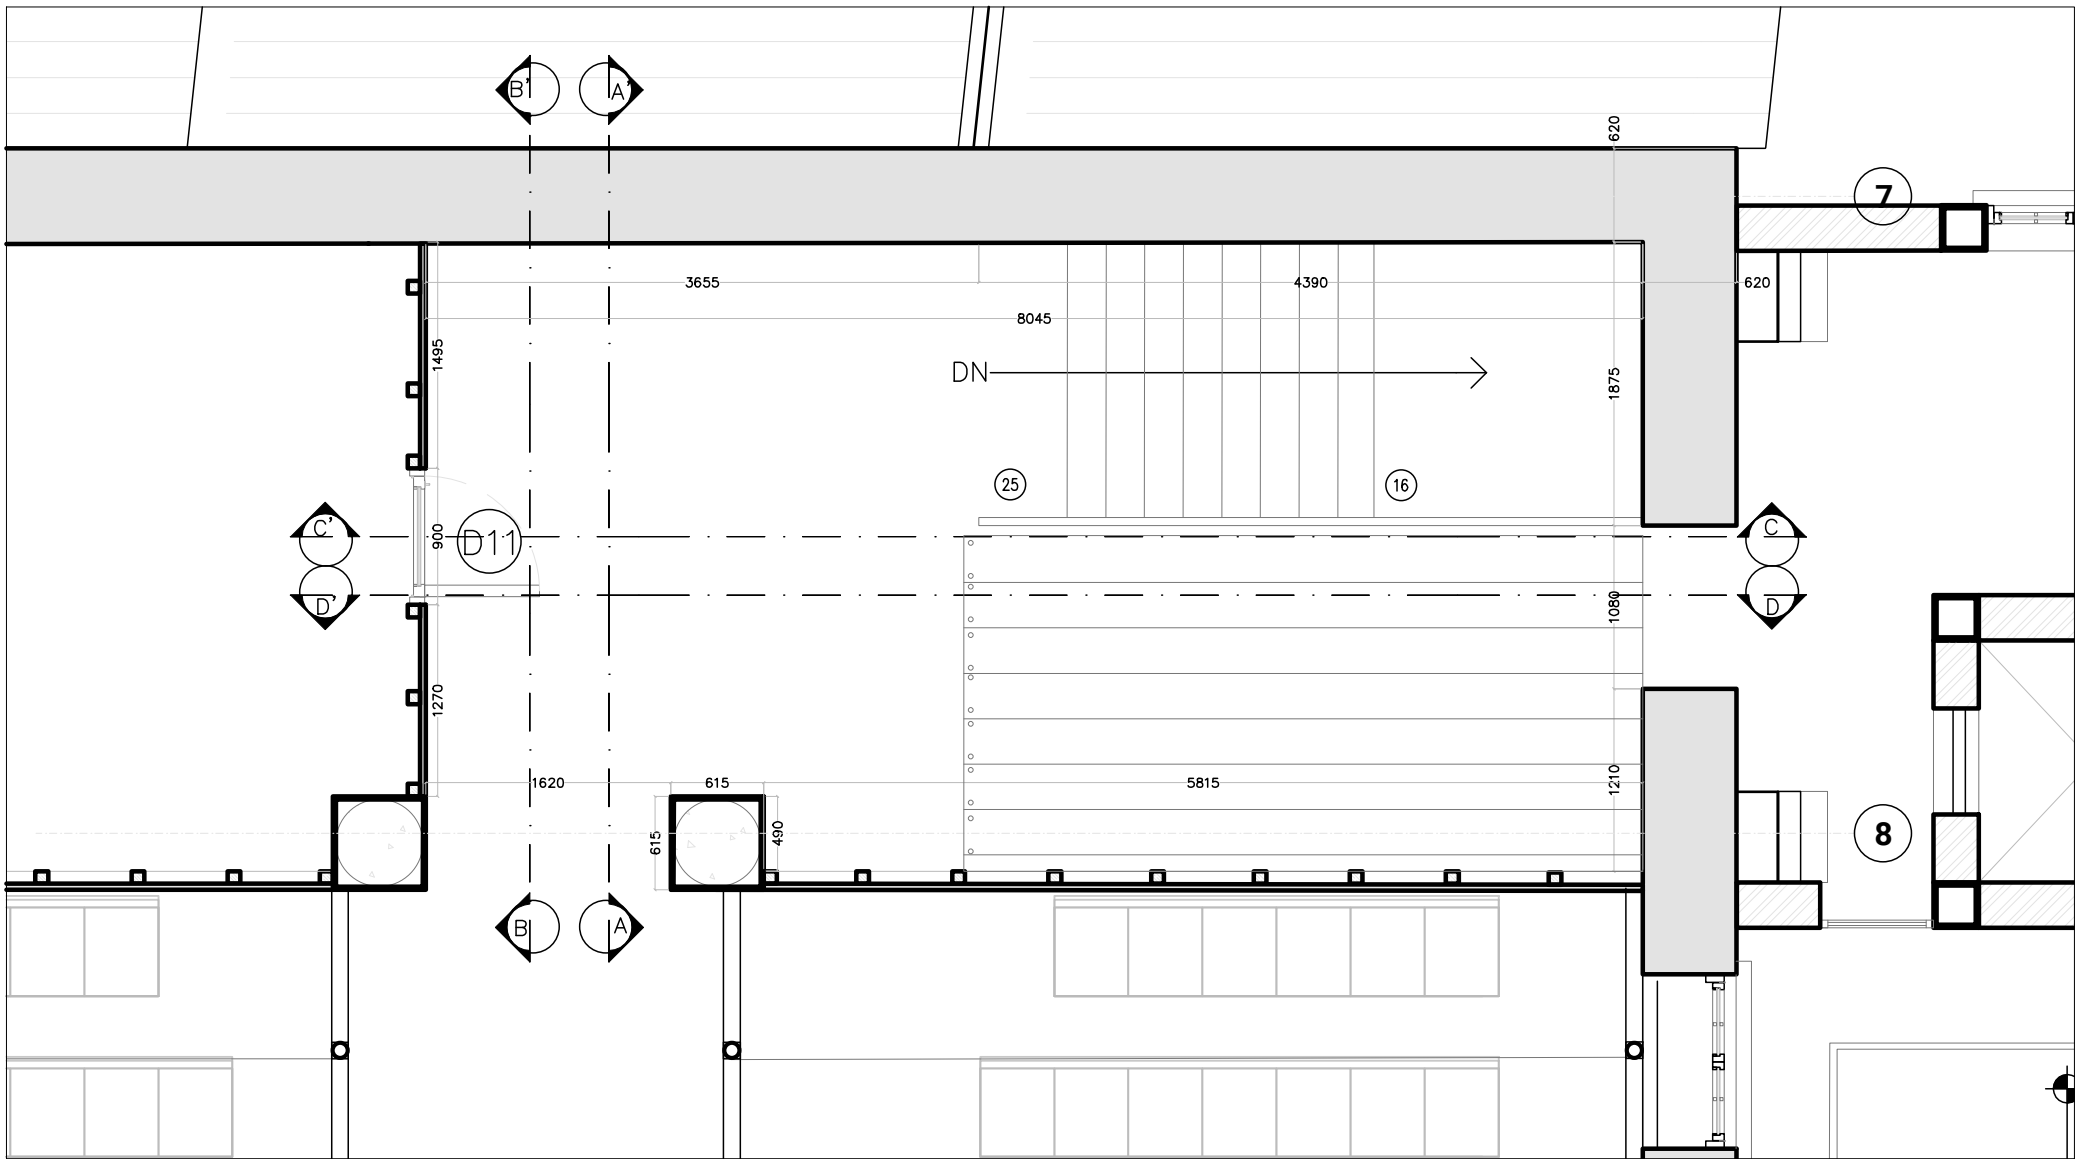


LOBBYPLAN
@1:50

- Notes:
1. Do not scale the drawings.
 2. All dimensions must be checked on site and any discrepancies verified with the architect.
 3. This drawing shall be read in conjunction with relevant architectural, structural, and services drawings.

© AISHWARYA TIPNIS ARCHITECTS

**A. PROPOSED DRAWINGS
FOR TENDER PURPOSE ONLY**

WALLS LEGEND	
	STONE WALLS
	BRICK WALLS

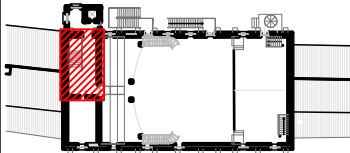

Revisions

Rev	Date	Description
R-00	11/05/2026	FOR TENDER ONLY

Consultants

Structural Consultants
Dr. Survesh Chetival

Auditorium Design
Jhaveri & Jhaveri

Acoustics
Jhaveri & Jhaveri

Audio Visual and Stage lighting
Sun Media Adventures

Lighting
SLOT Designs

MEP
Ketan A. Shah & Associates

LAWRENCE SCHOOL
Sanawar

Date
11/05/2026

Drawing No.
ATA-LSS-A-7001

Client
Lawrence School

Drawn
Sneha Hembrom

Revision
R-00

Checked


Scale
1:50 @ A3




Drawing
LOBBY PLAN




AISHWARYA TIPNIS ARCHITECTS
83-D, DDA Flats, Masjid Moth Phase II,
Greater Kailash III, New Delhi-110048
T: + 91-11-29221690 M: 91-9873926616
projects@studioata.in
www.studioata.in

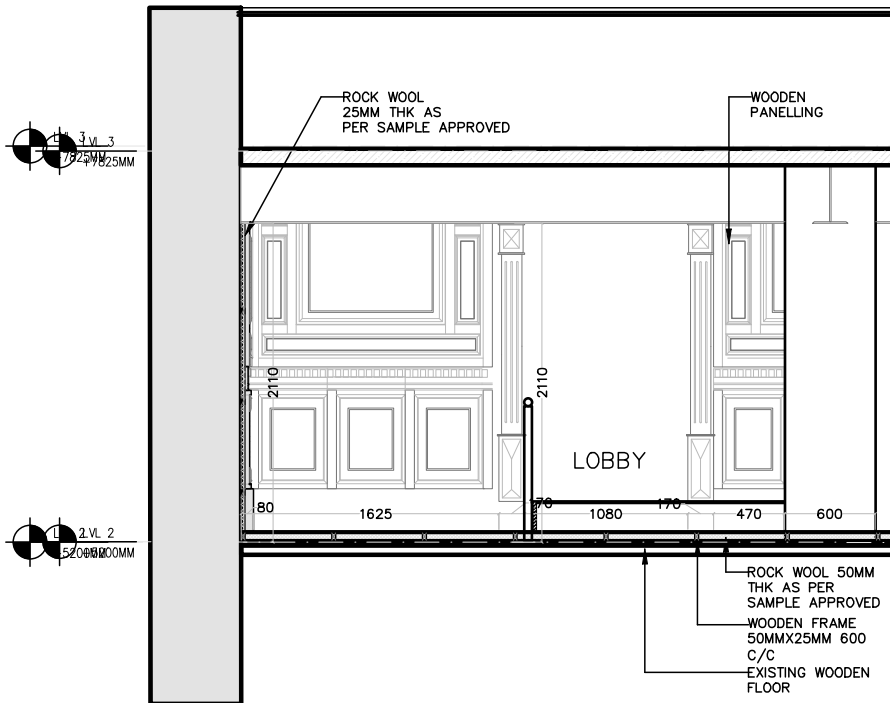


LOBBY SECTION BB'
@1:50

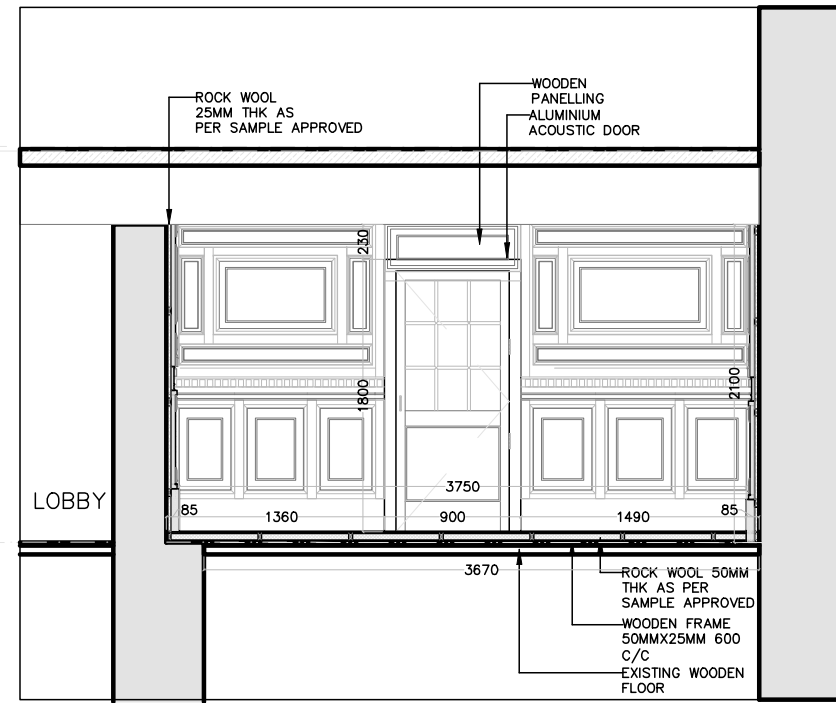

LOBBY SECTION AA'
@1:50

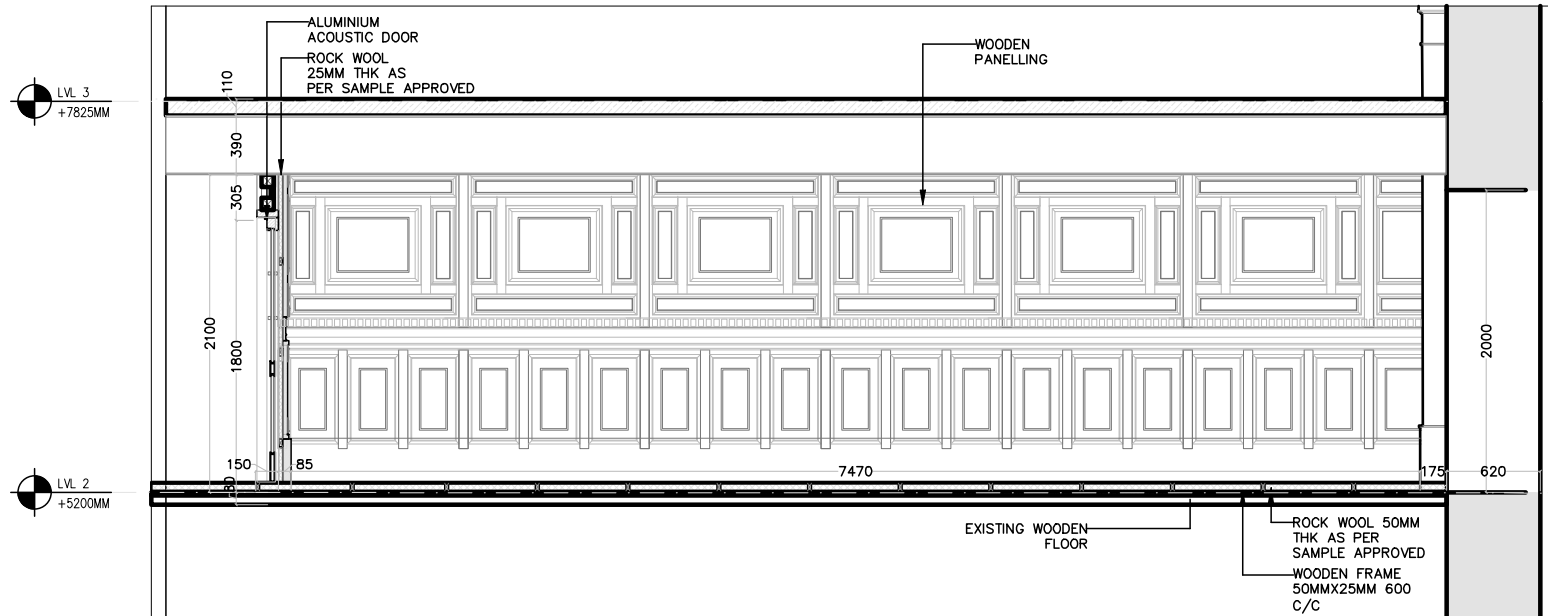

LOBBY SECTION CC'
@1:50

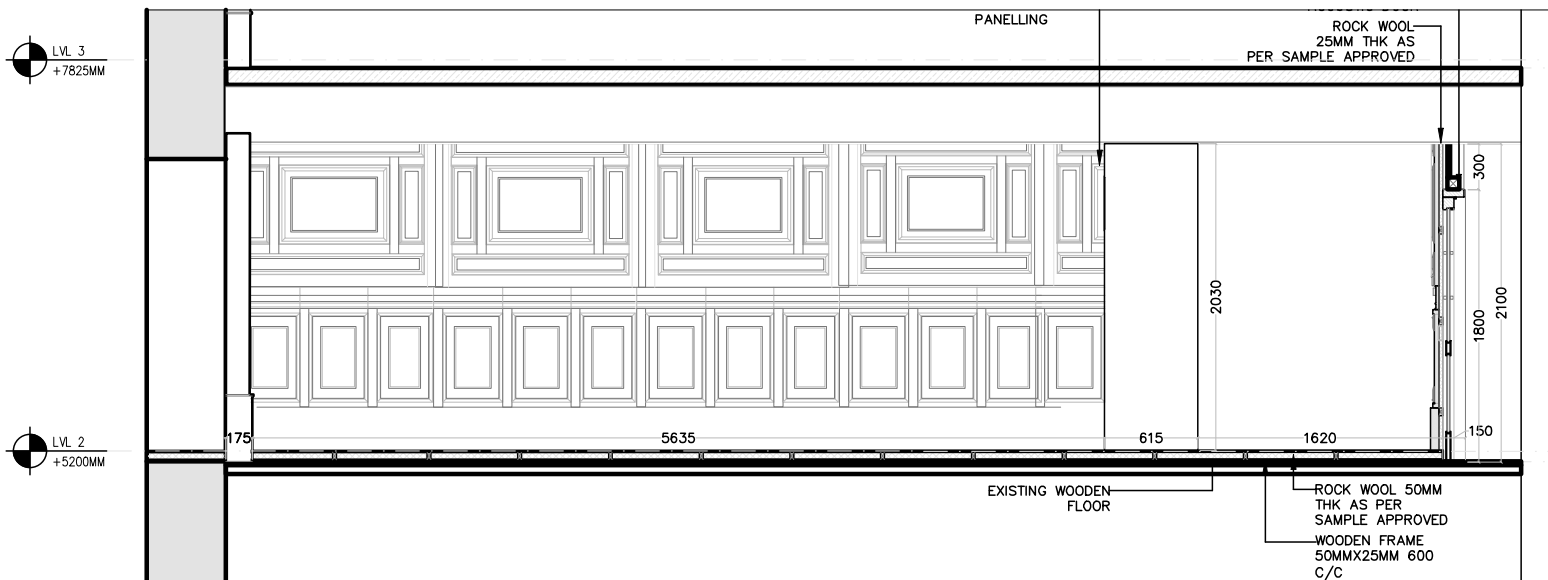


LOBBY SECTION DD'
@1:50

- Notes:
1. Do not scale the drawings.
 2. All dimensions must be checked on site and any discrepancies verified with the architect.
 3. This drawing shall be read in conjunction with relevant architectural, structural, and services drawings.

© AISHWARYA TIPNIS ARCHITECTS

**A. PROPOSED DRAWINGS
FOR TENDER PURPOSE ONLY**

WALLS LEGEND	
	STONE WALLS
	BRICK WALLS

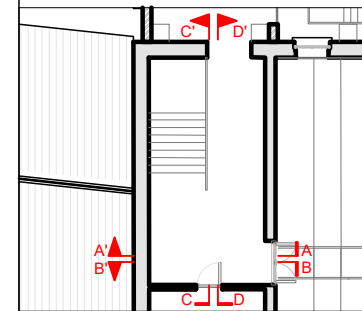

Revisions

Rev	Date	Description
R-00	11/05/2026	FOR TENDER ONLY

Consultants

Structural Consultants
Dr. Survesh Chetival

Auditorium Design
Jhaveri & Jhaveri

Acoustics
Jhaveri & Jhaveri

Audio Visual and Stage lighting
Sun Media Adventures

Lighting
SLOT Designs

MEP
Ketan A. Shah & Associates

LAWRENCE SCHOOL
Sanawar

Date
11/05/2026

Drawing No.
ATA-LSS-A-7002

Client
Lawrence School

Drawn
Sneha Hembram

Revision
R-00


Checked

Scale
1:50 @ A3

Drawing
LOBBY SECTION



AISHWARYA TIPNIS ARCHITECTS
83-D, DDA Flats, Masjid Moth Phase II,
Greater Kailash III, New Delhi-110048
T: +91-11-29221690 M: 91-9873926616
projects@studioata.in
www.studioata.in

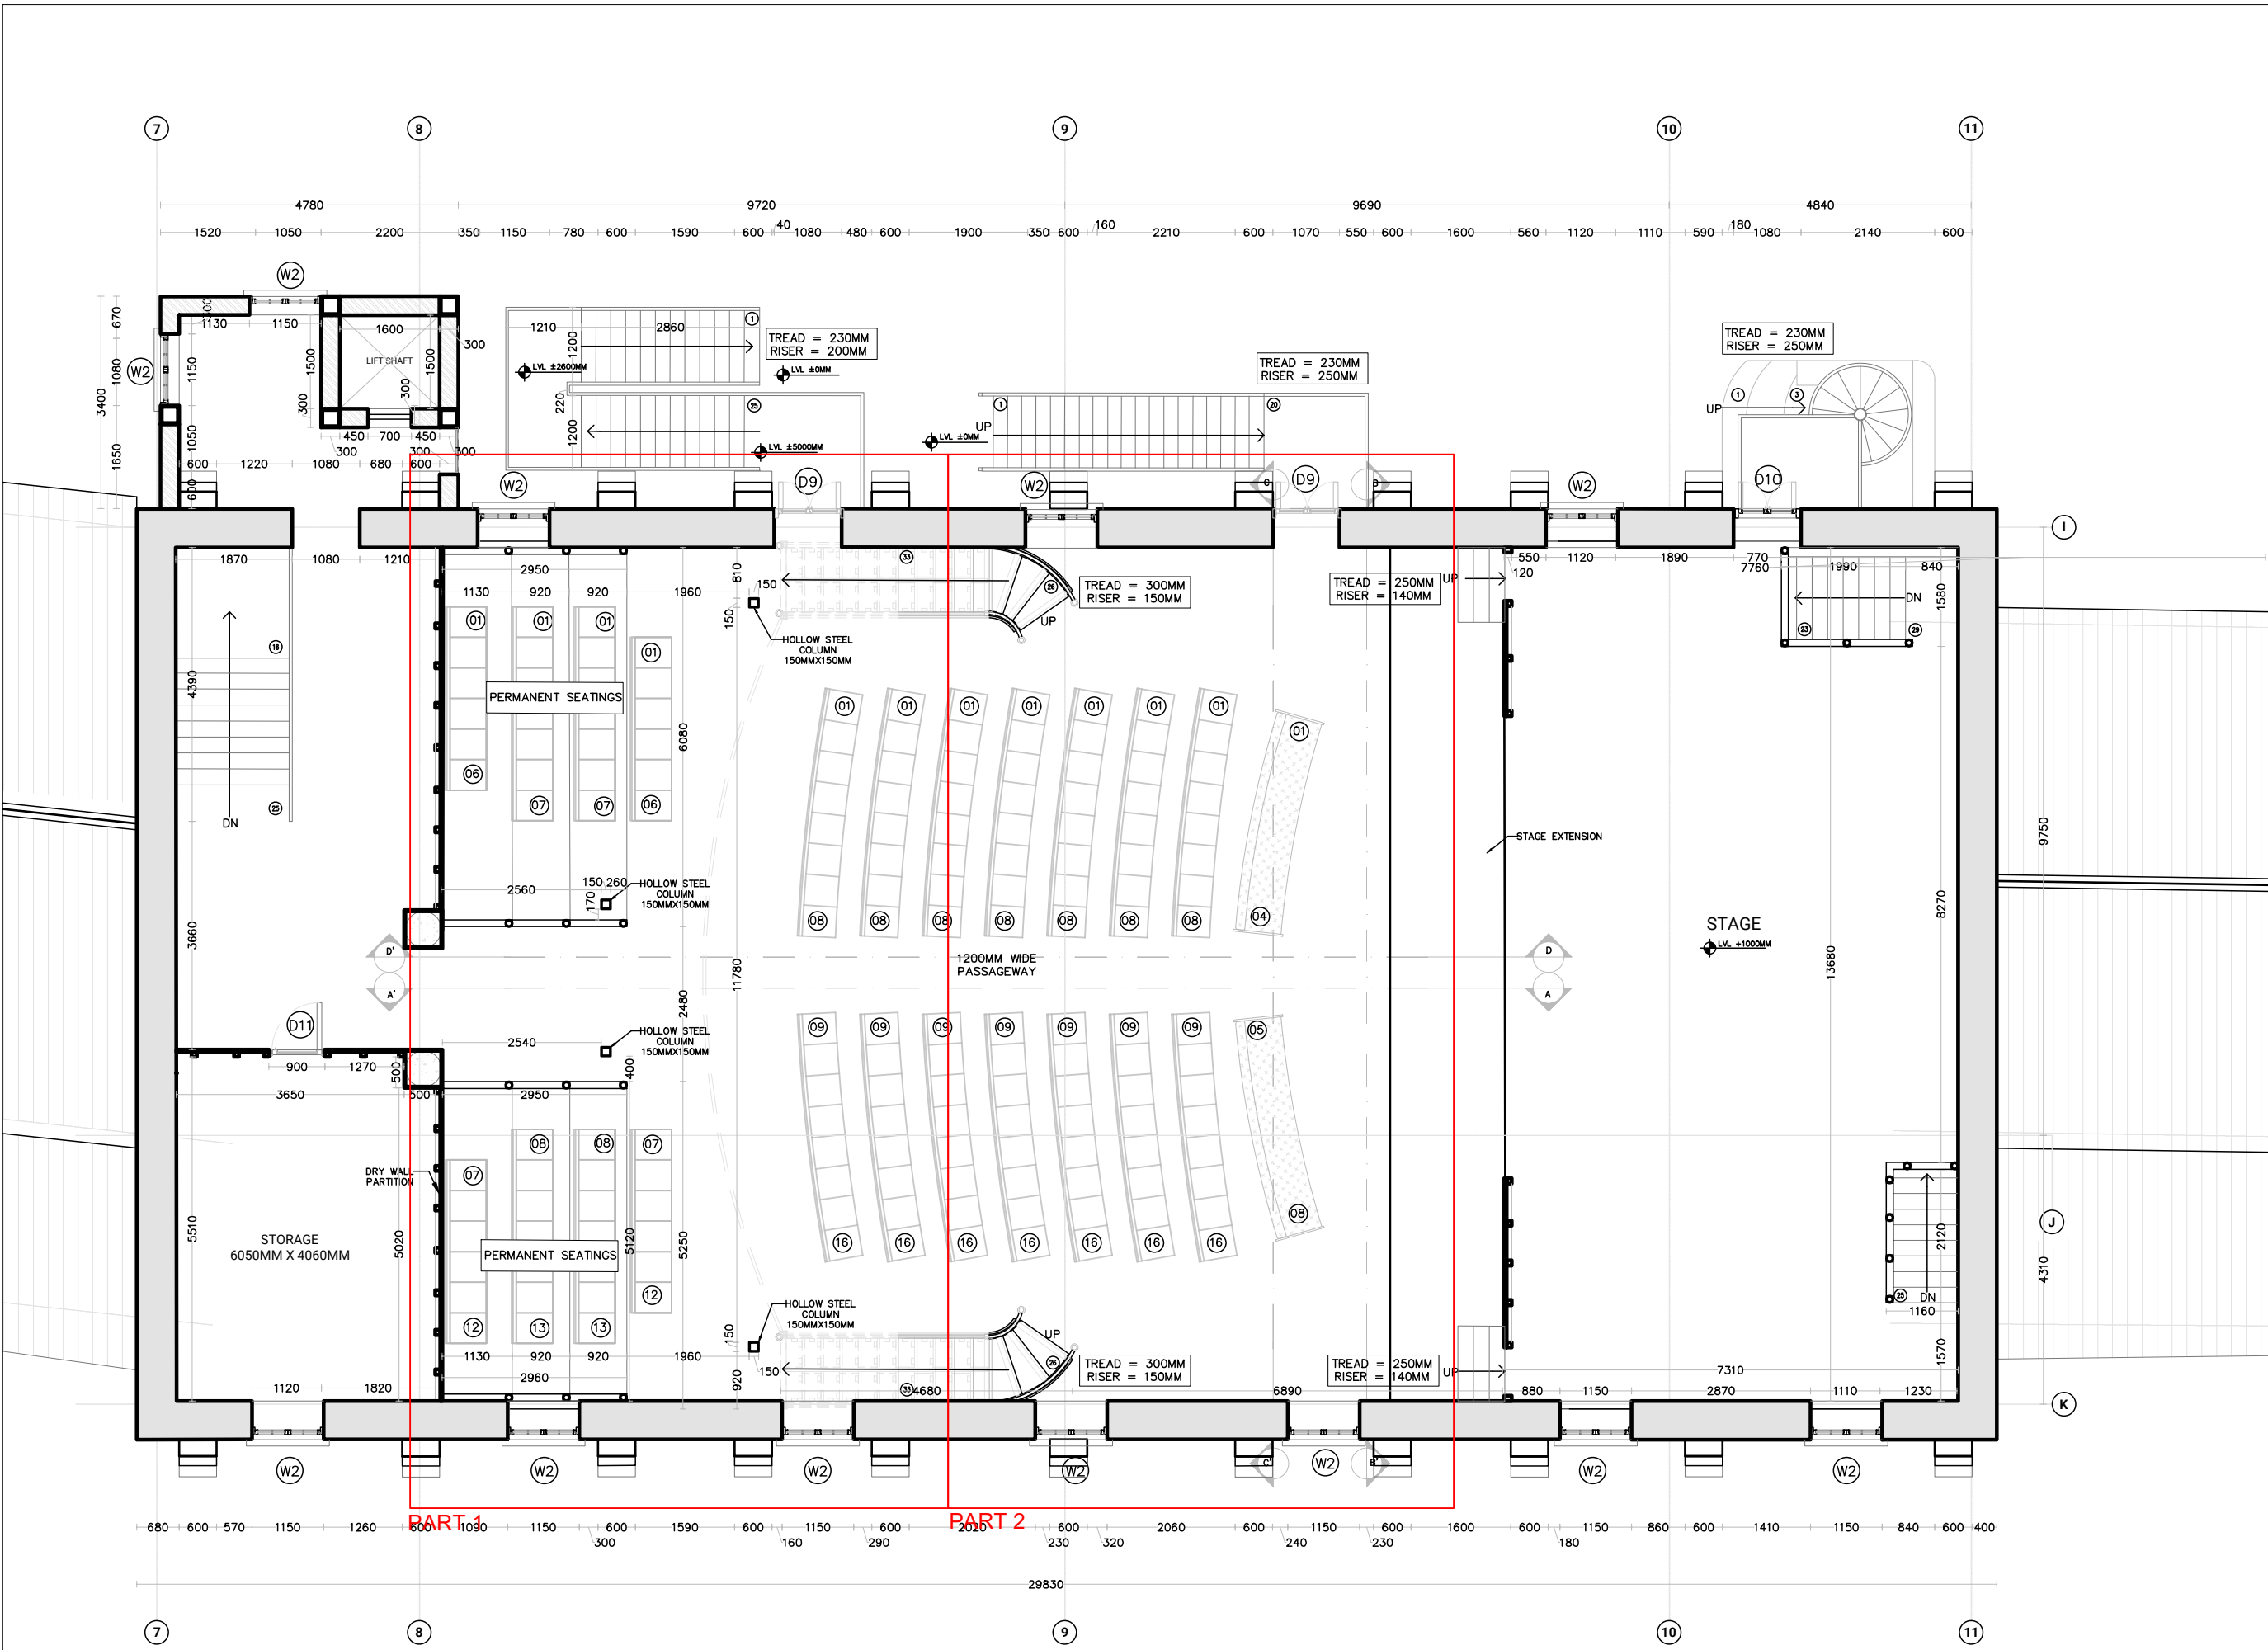

Notes:
1. Do not scale the drawings.
2. All dimensions must be checked on site and any discrepancies verified with the architect.
3. This drawing shall be read in conjunction with relevant architectural, structural, and services drawings.

© AISHWARYA TIPNIS ARCHITECTS

**A. PROPOSED DRAWINGS
FOR TENDER PURPOSE ONLY**

WALLS LEGEND	
	STONE WALLS
	BRICK WALLS

Revisions		
Rev	Date	Description
R-00	11/05/2026	FOR TENDER ONLY

Consultants
Structural Consultants
Dr. Survesh Chetival

Auditorium Design
Jhaveri & Jhaveri

Acoustics
Jhaveri & Jhaveri

Audio Visual and Stage lighting
Sun Media Adventures

Lighting
SLOT Designs

MEP
Ketan A. Shah & Associates

LAWRENCE SCHOOL
Sanawar


Date 11/05/2026	Drawing No. ATA-LSS-A-7003
Client Lawrence School	Drawn Sneha Hembrom
Revision R-00	Checked

Scale
1:100 @ A3

Drawing
AUDITORIUM PLAN



AISHWARYA TIPNIS ARCHITECTS
83-D, DDA Flats, Masjid Moth Phase II,
Greater Kailash III, New Delhi-110048
T: + 91-11-29221690 M: 91-9873926616
projects@studioata.in
www.studioata.in

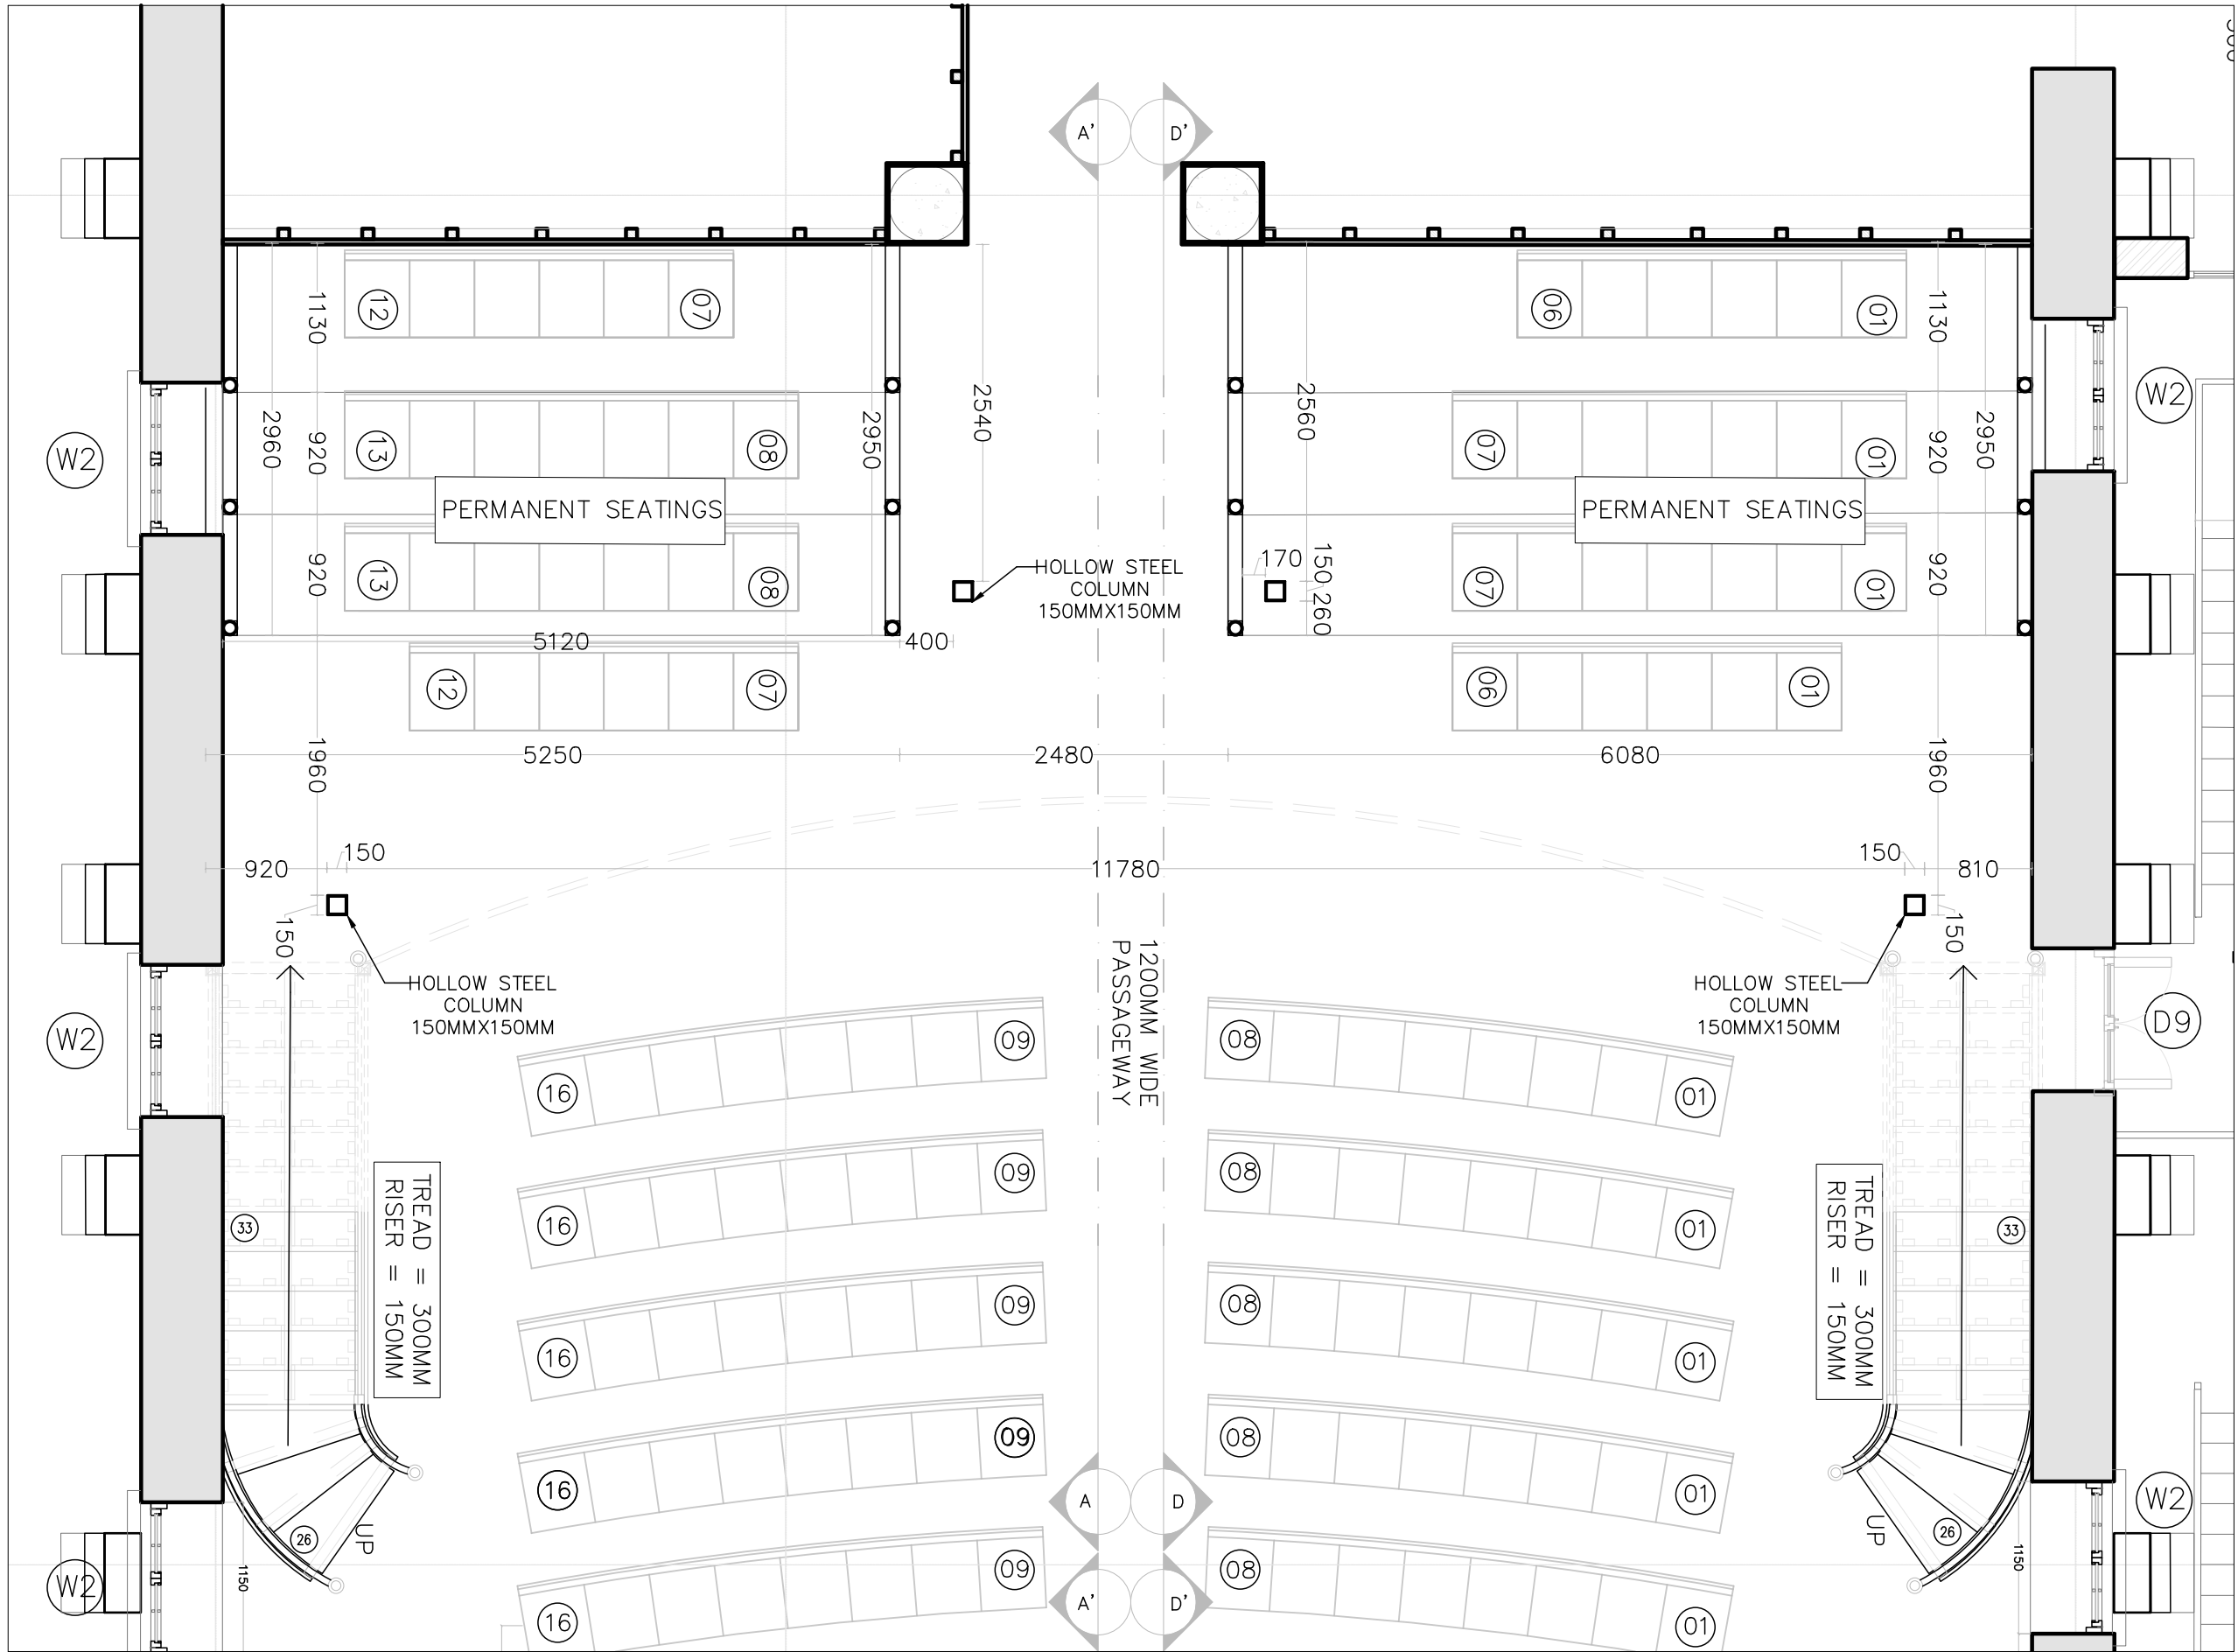


Notes:
1. Do not scale the drawings.
2. All dimensions must be checked on site and any discrepancies verified with the architect.
3. This drawing shall be read in conjunction with relevant architectural, structural, and services drawings.

© AISHWARYA TIPNIS ARCHITECTS

**A. PROPOSED DRAWINGS
FOR TENDER PURPOSE ONLY**

WALLS LEGEND	
	STONE WALLS
	BRICK WALLS

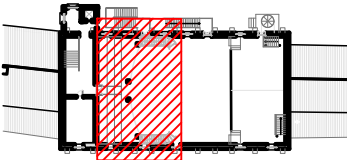

Revisions

Rev	Date	Description
R-00	11/05/2026	FOR TENDER ONLY

Consultants

Structural Consultants
Dr. Survesh Chetival

Auditorium Design
Jhaveri & Jhaveri

Acoustics
Jhaveri & Jhaveri

Audio Visual and Stage lighting
Sun Media Adventures

Lighting
SLOT Designs

MEP
Ketan A. Shah & Associates

LAWRENCE SCHOOL
Sanawar

Date
11/05/2026

Drawing No.
ATA-LSS-A-7004

Client
Lawrence School

Drawn
Sneha Hembrom

Revision
R-00


Checked

Scale
1:50 @ A3

Drawing
AUDITORIUM PLAN- PART 1



AISHWARYA TIPNIS ARCHITECTS
83-D, DDA Flats, Masjid Moth Phase II,
Greater Kailash III, New Delhi-110048
T: + 91-11-29221690 M: 91-9873926616
projects@studioata.in
www.studioata.in

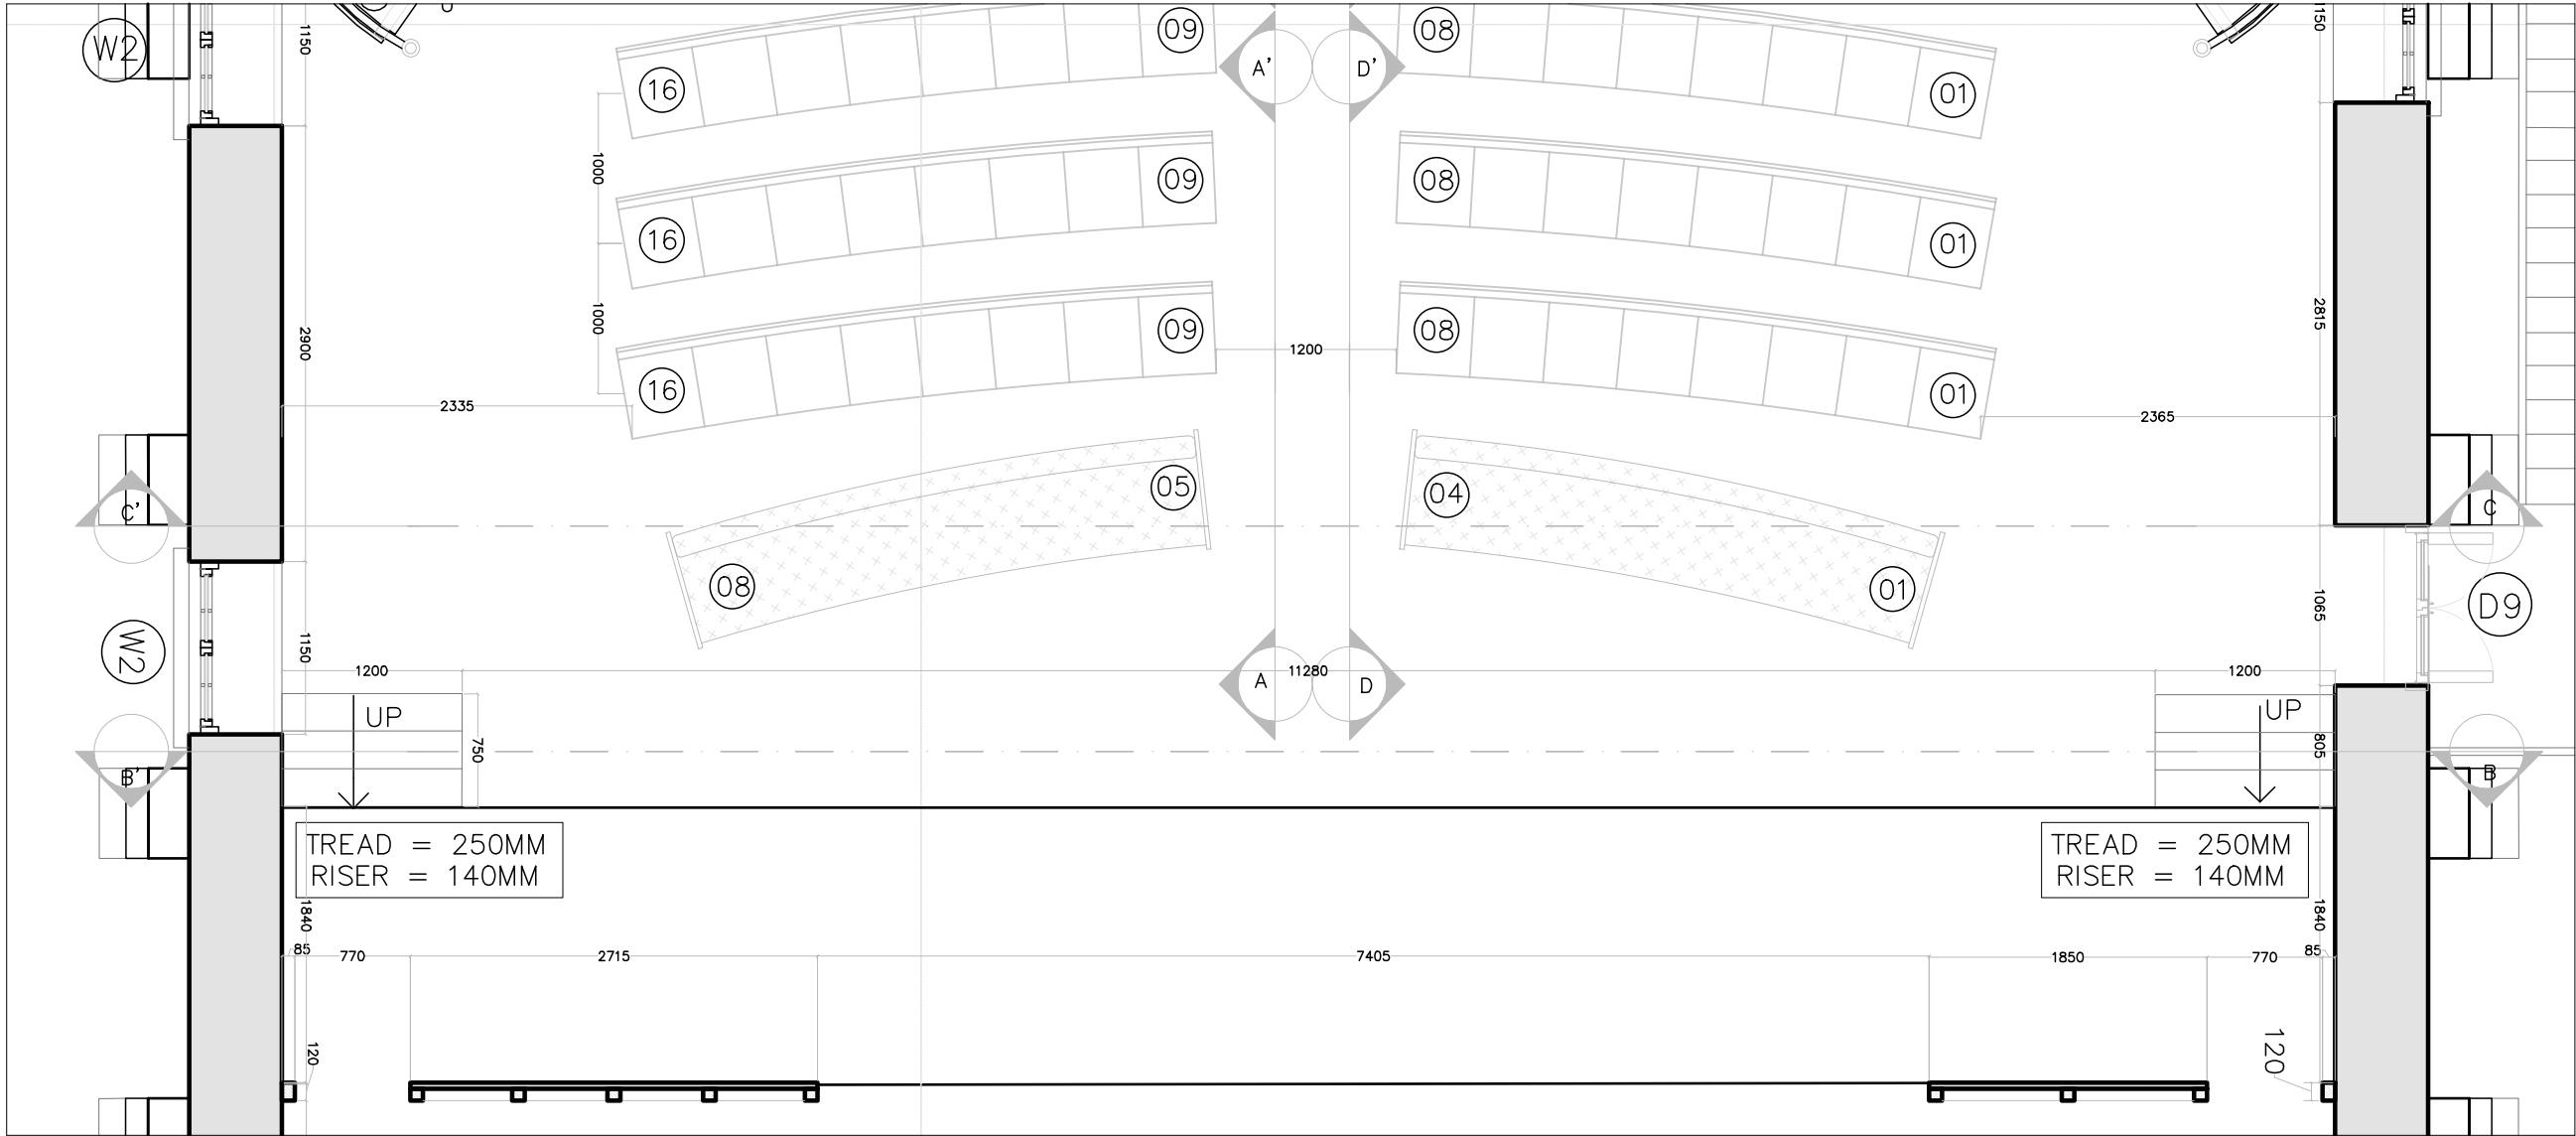


- Notes:
1. Do not scale the drawings.
 2. All dimensions must be checked on site and any discrepancies verified with the architect.
 3. This drawing shall be read in conjunction with relevant architectural, structural, and services drawings.

© AISHWARYA TIPNIS ARCHITECTS

**A. PROPOSED DRAWINGS
FOR TENDER PURPOSE ONLY**

WALLS LEGEND	
	STONE WALLS
	BRICK WALLS

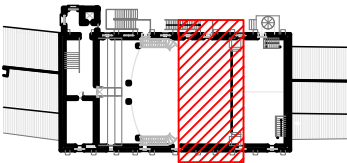

Revisions

Rev	Date	Description
R-00	11/05/2026	FOR TENDER ONLY

Consultants

Structural Consultants
Dr. Survesh Chetival

Auditorium Design
Jhaveri & Jhaveri

Acoustics
Jhaveri & Jhaveri

Audio Visual and Stage lighting
Sun Media Adventures

Lighting
SLOT Designs

MEP
Ketan A. Shah & Associates

LAWRENCE SCHOOL
Sanawar

Date
11/05/2026

Drawing No.
ATA-LSS-A-7005

Client
Lawrence School

Drawn
Sneha Hembrom

Revision
R-00

Checked

Scale
1:50 @ A3



Drawing
AUDITORIUM PLAN- PART 2




AISHWARYA TIPNIS ARCHITECTS
83-D, DDA Flats, Masjid Moth Phase II,
Greater Kailash III, New Delhi-110048
T: + 91-11-29221690 M: 91-9873926616
projects@studioata.in
www.studioata.in

Notes:
1. Do not scale the drawings.
2. All dimensions must be checked on site and any discrepancies verified with the architect.
3. This drawing shall be read in conjunction with relevant architectural, structural, and services drawings.

© AISHWARYA TIPNIS ARCHITECTS

A. PROPOSED DRAWINGS
FOR TENDER PURPOSE ONLY

WALLS LEGEND	
	STONE WALLS
	BRICK WALLS

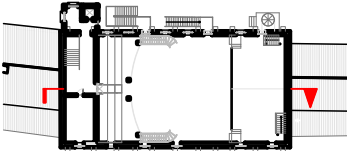

Revisions

Rev	Date	Description
R-00	11/05/2026	FOR TENDER ONLY

Consultants

Structural Consultants
Dr. Survesh Chetival

Auditorium Design
Jhaveri & Jhaveri

Acoustics
Jhaveri & Jhaveri

Audio Visual and Stage lighting
Sun Media Adventures

Lighting
SLOT Designs

MEP
Ketan A. Shah & Associates

LAWRENCE SCHOOL
Sanawar


Date 11/05/2026	Drawing No. ATA-LSS-A-7006
Client Lawrence School	Drawn Sneha Hembrom
Revision R-00	Checked

Scale
1:100 @ A3

Drawing
AUDITORIUM ELEVATION AA'




AISHWARYA TIPNIS ARCHITECTS
83-D, DDA Flats, Masjid Moth Phase II,
Greater Kailash III, New Delhi-110048
T: + 91-11-29221690 M: 91-9873926616
projects@studioata.in
www.studioata.in

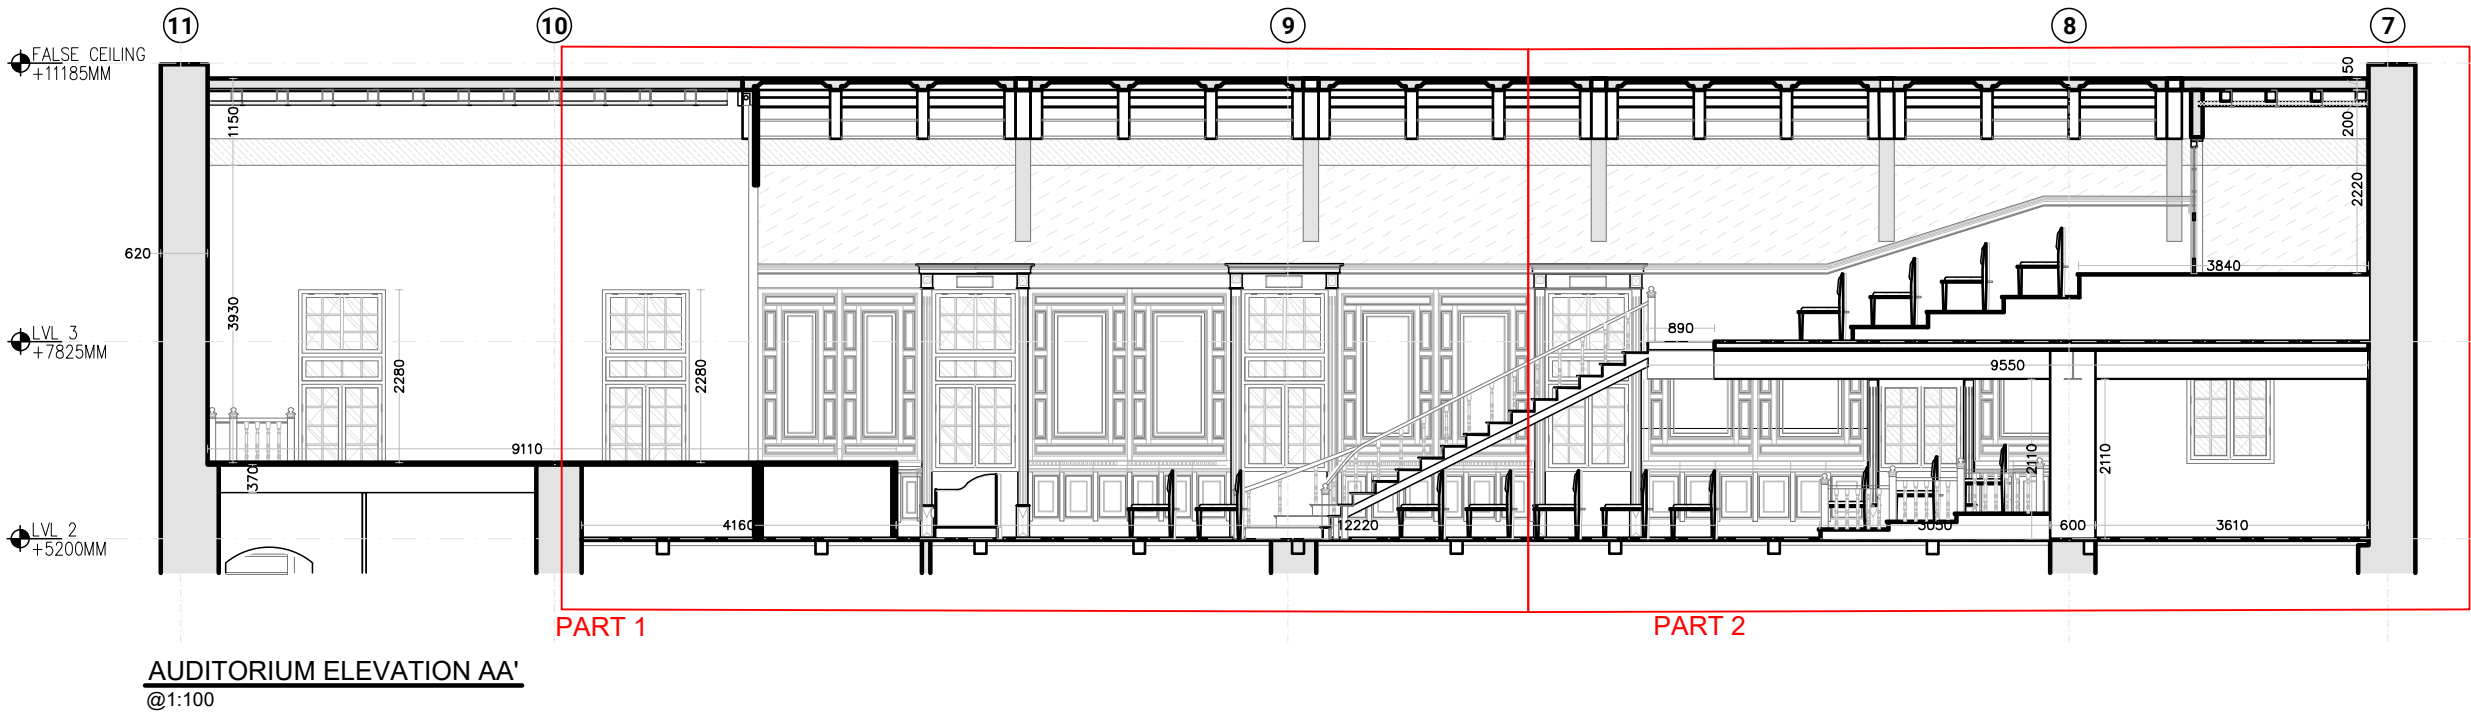

© AISHWARYA TIPNIS ARCHITECTS

WALLS LEGEND	
	STONE WALLS
	BRICK WALLS

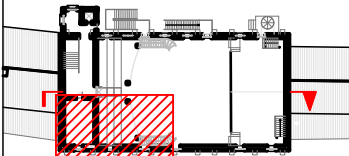

Rev	Date	Description
R-00	11/05/2026	FOR TENDER ONLY

Structural Consultants
Dr. Survesh Chetival

Auditorium Design
Jhaveri & Jhaveri

Acoustics
Jhaveri & Jhaveri

Audio Visual and Stage lighting
Sun Media Adventures

Lighting

SLOT Designs

MEP
Ketan A. Shah & Associates

LAWRENCE SCHOOL
Sanawar

Date 11/05/2026	Drawing No. ATA-LSS-A-7007
---------------------------	--------------------------------------

Client Lawrence School	Drawn Sneha Hembrom
----------------------------------	-------------------------------

Revision R-00	Checked
-------------------------	----------------

Scale
1:50 @ A3

Drawing
AUDITORIUM SECTION AA'- PART 1




AISHWARYA TIPNIS ARCHITECTS
83-D, DDA Flats, Masjid Moth Phase II,
Greater Kailash III, New Delhi-110048
T.+ 91-11-29221690 M:91-9873926616
projects@studioata.in
www.studioata.in

Notes:
1. Do not scale the drawings.
2. All dimensions must be checked on site and any discrepancies verified with the architect.
3. This drawing shall be read in conjunction with relevant architectural, structural, and services drawings.

© AISHWARYA TIPNIS ARCHITECTS

**A. PROPOSED DRAWINGS
FOR TENDER PURPOSE ONLY**

WALLS LEGEND	
	STONE WALLS
	BRICK WALLS

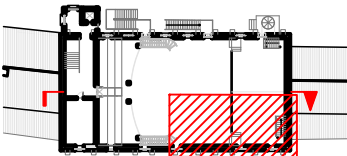

Revisions

Rev	Date	Description
R-00	11/05/2026	FOR TENDER ONLY

Consultants

Structural Consultants
Dr. Survesh Chetival

Auditorium Design
Jhaveri & Jhaveri

Acoustics
Jhaveri & Jhaveri

Audio Visual and Stage lighting
Sun Media Adventures

Lighting
SLOT Designs

MEP
Ketan A. Shah & Associates

LAWRENCE SCHOOL
Sanawar

Date
11/05/2026

Drawing No.
ATA-LSS-A-7008

Client
Lawrence School

Drawn
Sneha Hembrom

Revision
R-00

Checked

Scale
1:50 @ A3

Drawing
AUDITORIUM SECTION AA'- PART 2




AISHWARYA TIPNIS ARCHITECTS
83-D, DDA Flats, Masjid Moth Phase II,
Greater Kailash III, New Delhi-110048
T: + 91-11-29221690 M: 91-9873926616
projects@studioata.in
www.studioata.in

FALSE CEILING
+11185MM

LVL 3
+7825MM

LVL 2
+5200MM

AUDITORIUM SECTION AA'- PART 1
@1:50

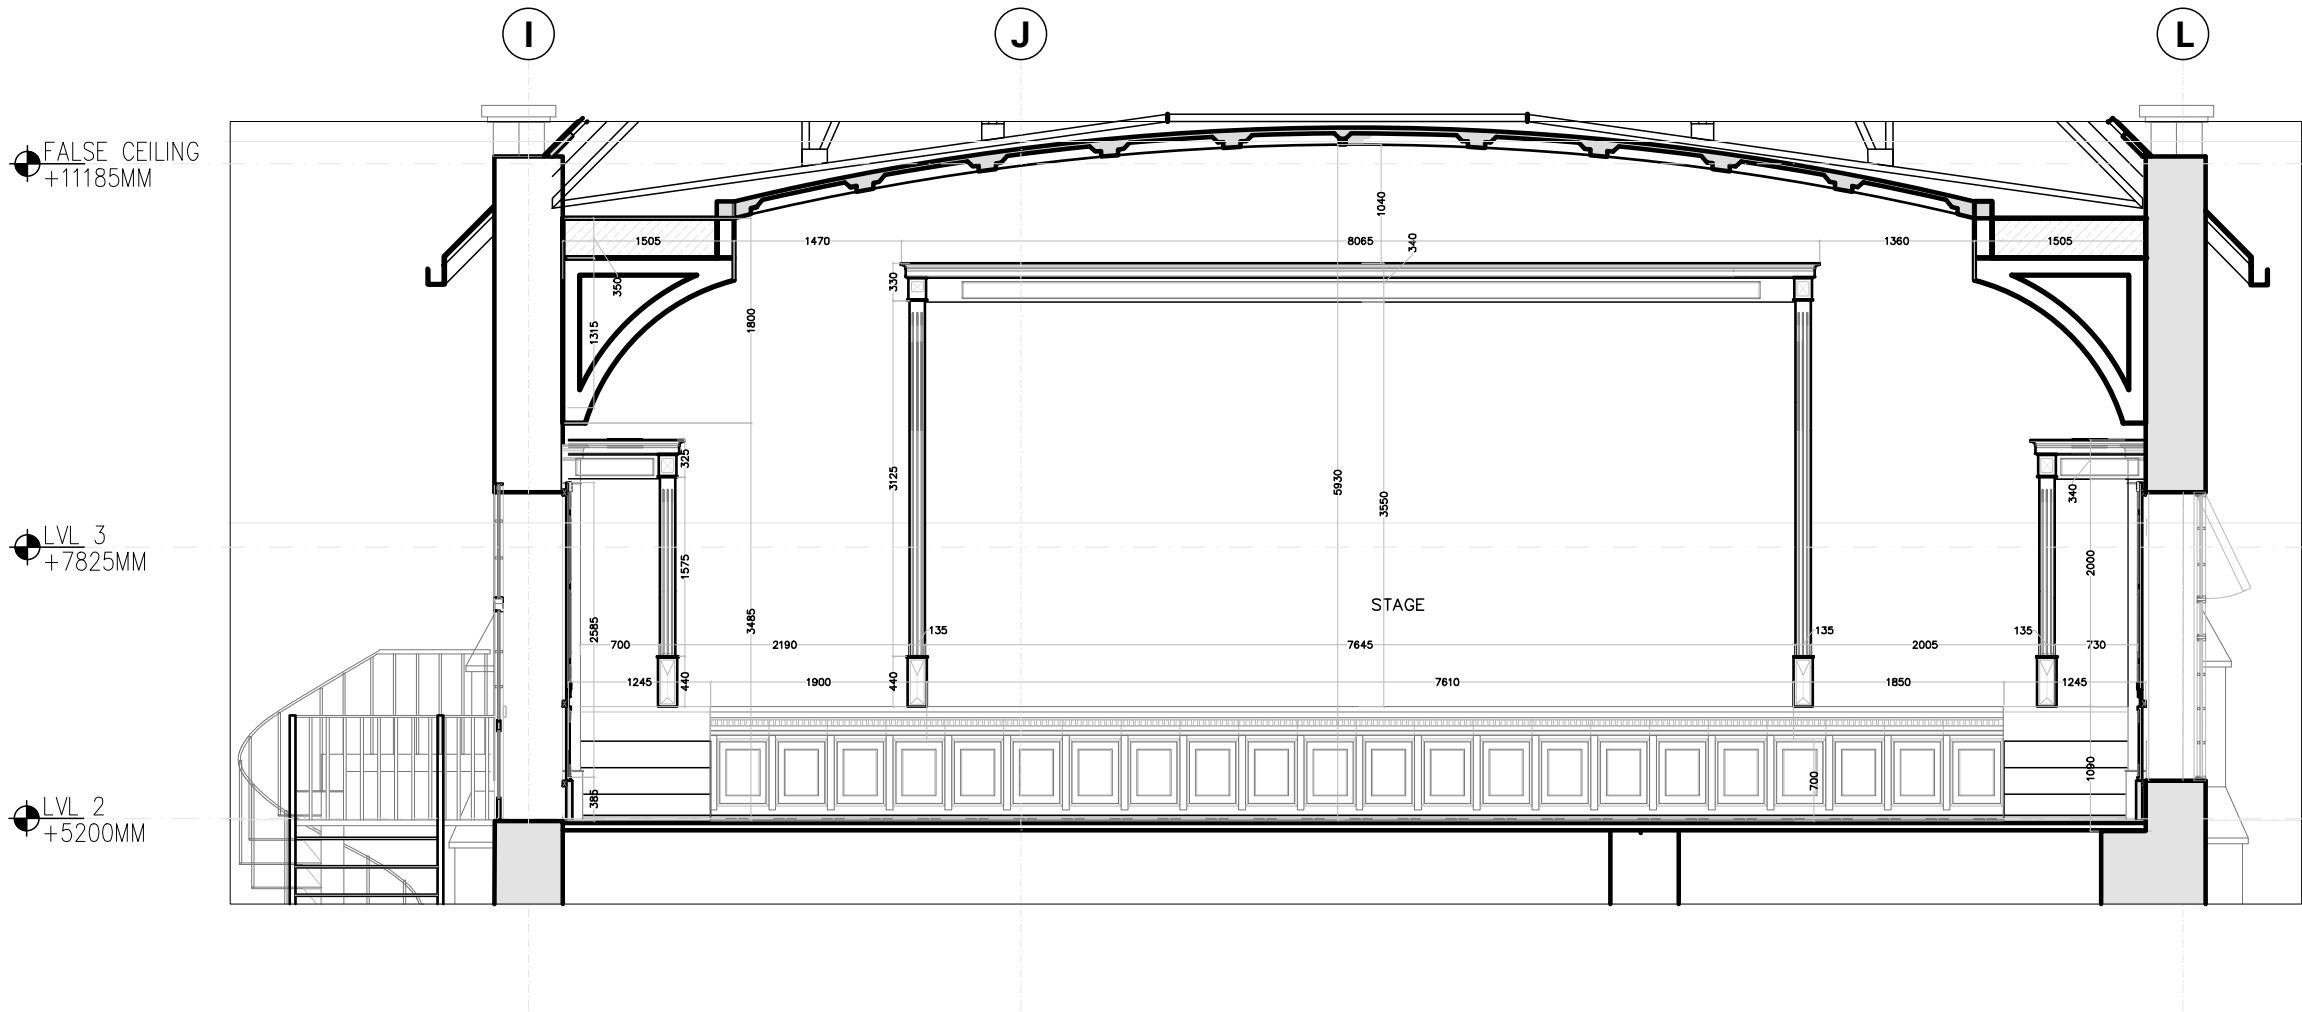


AUDITORIUM ELEVATION BB'
@1:50

- Notes:
1. Do not scale the drawings.
 2. All dimensions must be checked on site and any discrepancies verified with the architect.
 3. This drawing shall be read in conjunction with relevant architectural, structural, and services drawings.

© AISHWARYA TIPNIS ARCHITECTS

A. PROPOSED DRAWINGS
FOR TENDER PURPOSE ONLY

WALLS LEGEND	
	STONE WALLS
	BRICK WALLS

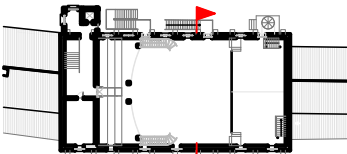

Revisions

Rev	Date	Description
R-00	11/05/2026	FOR TENDER ONLY

Consultants

Structural Consultants
Dr. Survesh Chetival

Auditorium Design
Jhaveri & Jhaveri

Acoustics
Jhaveri & Jhaveri

Audio Visual and Stage lighting
Sun Media Adventures

Lighting
SLOT Designs

MEP
Ketan A. Shah & Associates

LAWRENCE SCHOOL
Sanawar

Date
11/05/2026

Drawing No.
ATA-LSS-A-7009

Client
Lawrence School

Drawn
Sneha Hembrom

Revision
R-00

Checked

Scale
1:50 @ A3

Drawing
AUDITORIUM ELEVATION BB'




AISHWARYA TIPNIS ARCHITECTS
83-D, DDA Flats, Masjid Moth Phase II,
Greater Kailash III, New Delhi-110048
T: + 91-11-29221690 M: 91-9873926616
projects@studioata.in
www.studioata.in

Notes:
1. Do not scale the drawings.
2. All dimensions must be checked on site and any discrepancies verified with the architect.
3. This drawing shall be read in conjunction with relevant architectural, structural, and services drawings.

© AISHWARYA TIPNIS ARCHITECTS

A. PROPOSED DRAWINGS
FOR TENDER PURPOSE ONLY

WALLS LEGEND	
	STONE WALLS
	BRICK WALLS

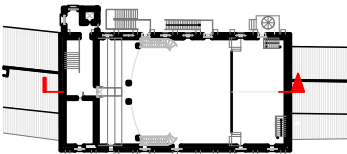

Revisions

Rev	Date	Description
R-00	11/05/2026	FOR TENDER ONLY

Consultants

Structural Consultants
Dr. Survesh Chetival

Auditorium Design
Jhaveri & Jhaveri

Acoustics
Jhaveri & Jhaveri

Audio Visual and Stage lighting
Sun Media Adventures

Lighting
SLOT Designs

MEP
Ketan A. Shah & Associates

LAWRENCE SCHOOL
Sanawar


Date 11/05/2026	Drawing No. ATA-LSS-A-7010
Client Lawrence School	Drawn Sneha Hembrom
Revision R-00	Checked

Scale
1:100 @ A3

Drawing
AUDITORIUM ELEVATION CC'



AISHWARYA TIPNIS ARCHITECTS
83-D, DDA Flats, Masjid Moth Phase II,
Greater Kailash III, New Delhi-110048
T: + 91-11-29221690 M: 91-9873926616
projects@studioata.in
www.studioata.in

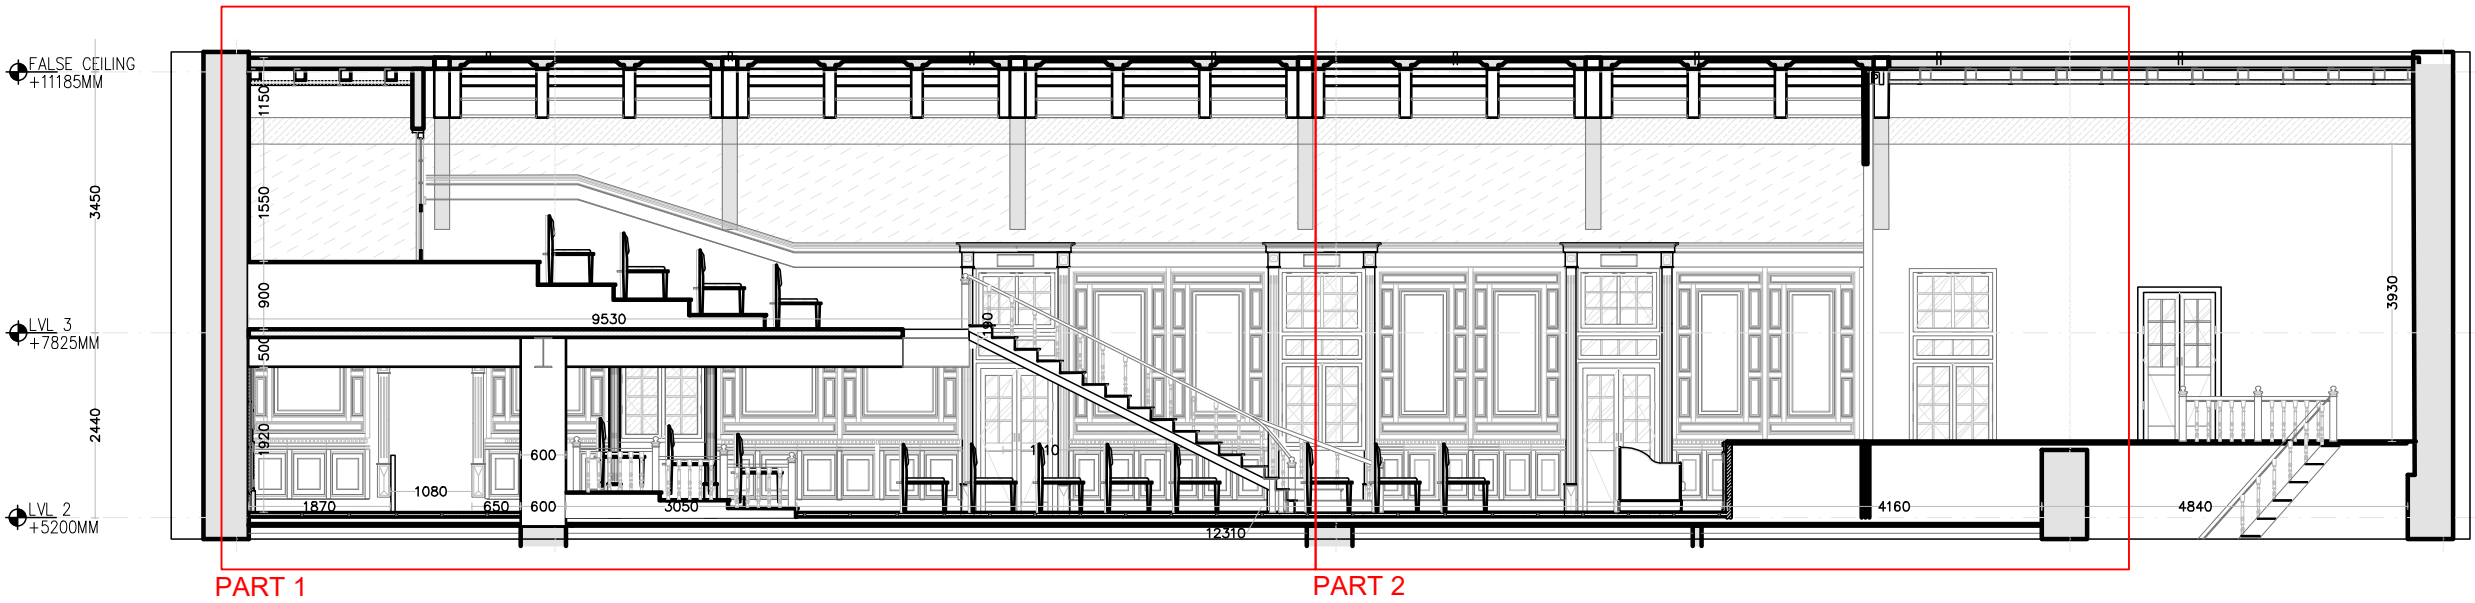


AUDITORIUM ELEVATION DD'
@1:100

Notes:
1. Do not scale the drawings.
2. All dimensions must be checked on site and any discrepancies verified with the architect.
3. This drawing shall be read in conjunction with relevant architectural, structural, and services drawings.

© AISHWARYA TIPNIS ARCHITECTS

A. PROPOSED DRAWINGS
FOR TENDER PURPOSE ONLY

WALLS LEGEND	
	STONE WALLS
	BRICK WALLS

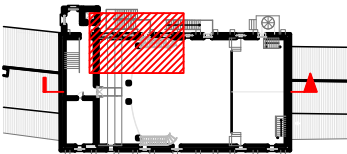

Revisions

Rev	Date	Description
R-00	11/05/2026	FOR TENDER ONLY

Consultants

Structural Consultants
Dr. Survesh Chetival

Auditorium Design
Jhaveri & Jhaveri

Acoustics
Jhaveri & Jhaveri

Audio Visual and Stage lighting
Sun Media Adventures

Lighting
SLOT Designs

MEP
Ketan A. Shah & Associates

LAWRENCE SCHOOL
Sanawar

Date	11/05/2026	Drawing No.	ATA-LSS-A-7011
Client	Lawrence School	Drawn	Sneha Hembrom
Revision	R-00	Checked	

Scale
1:100 @ A3

Drawing
AUDITORIUM ELEVATION CC'-
PART 1




AISHWARYA TIPNIS ARCHITECTS
83-D, DDA Flats, Masjid Moth Phase II,
Greater Kailash III, New Delhi-110048
T: + 91-11-29221690 M: 91-9873926616
projects@studioata.in
www.studioata.in


FALSE CEILING
+11185MM

LVL 3
+7825MM

LVL 2
+5200MM

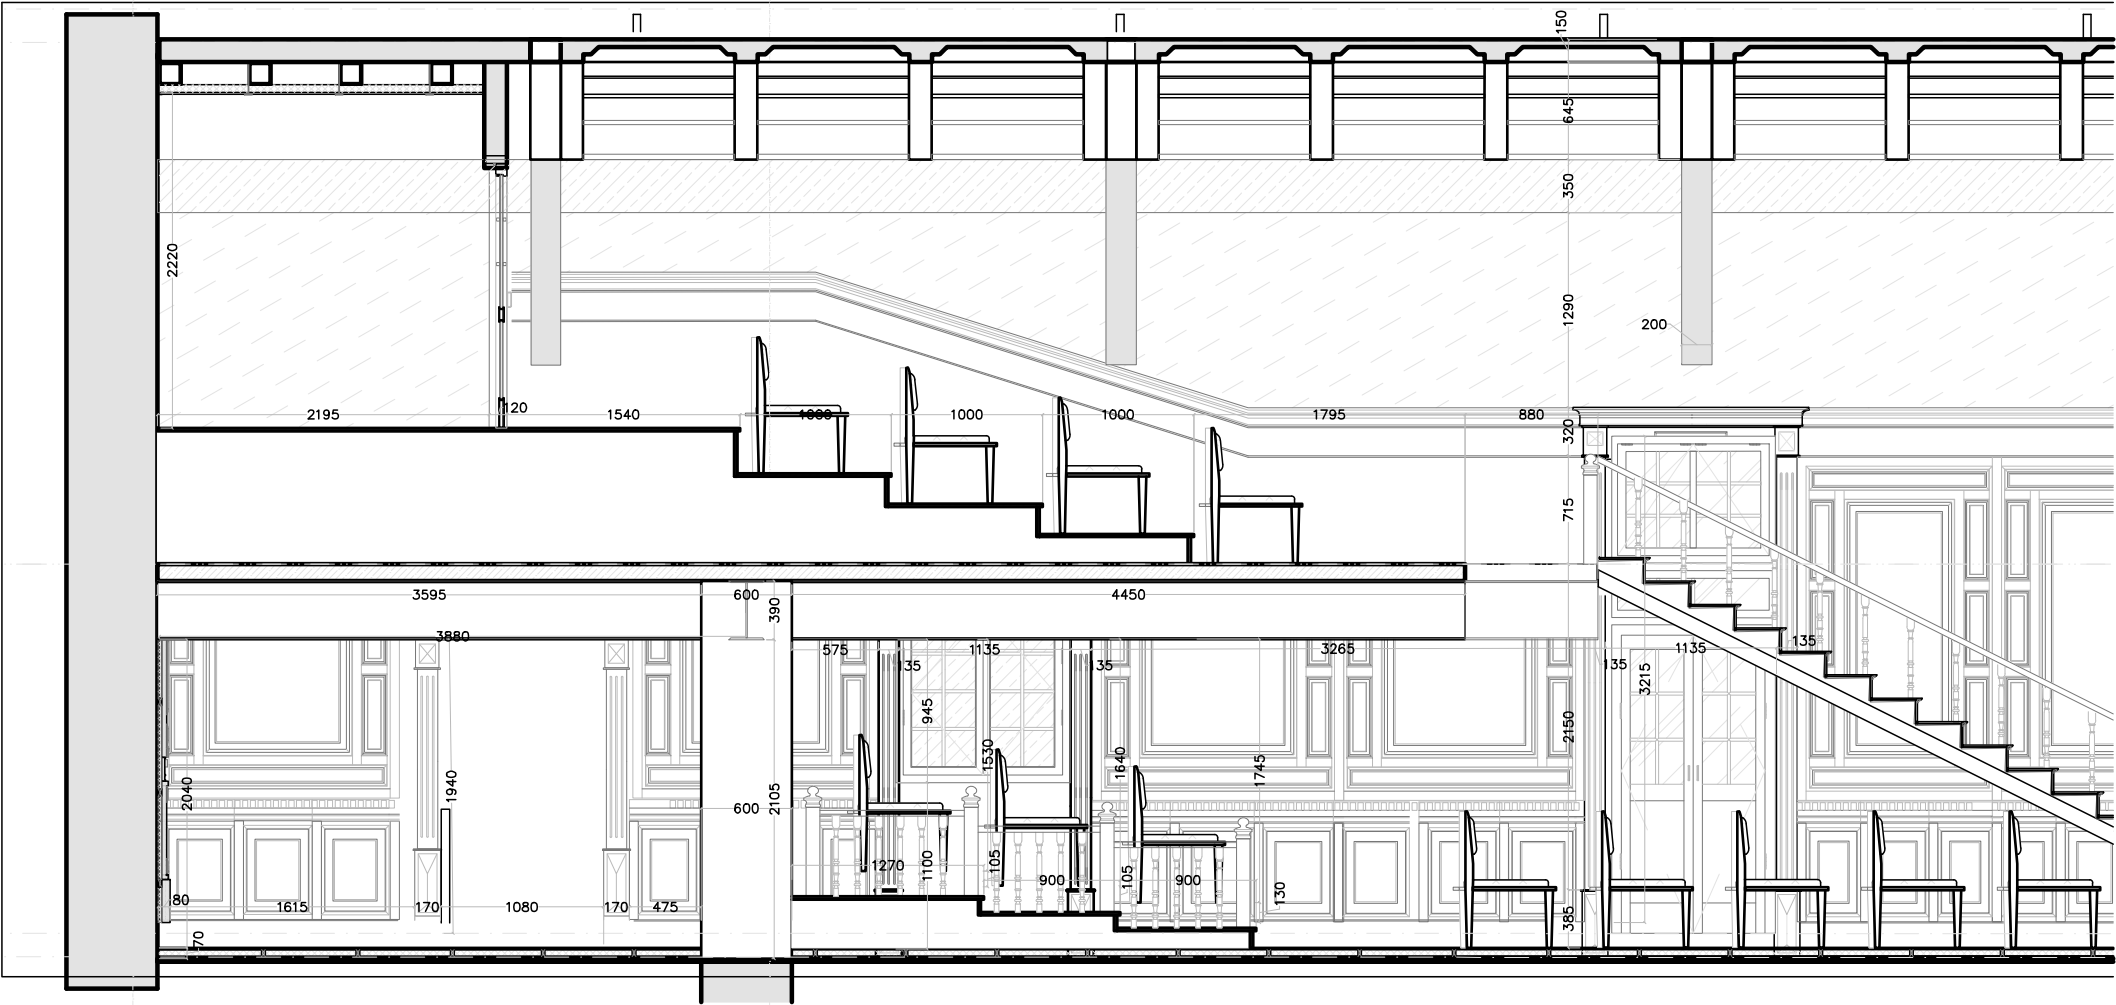

AUDITORIUM ELEVATION CC'- PART 1
@1:50

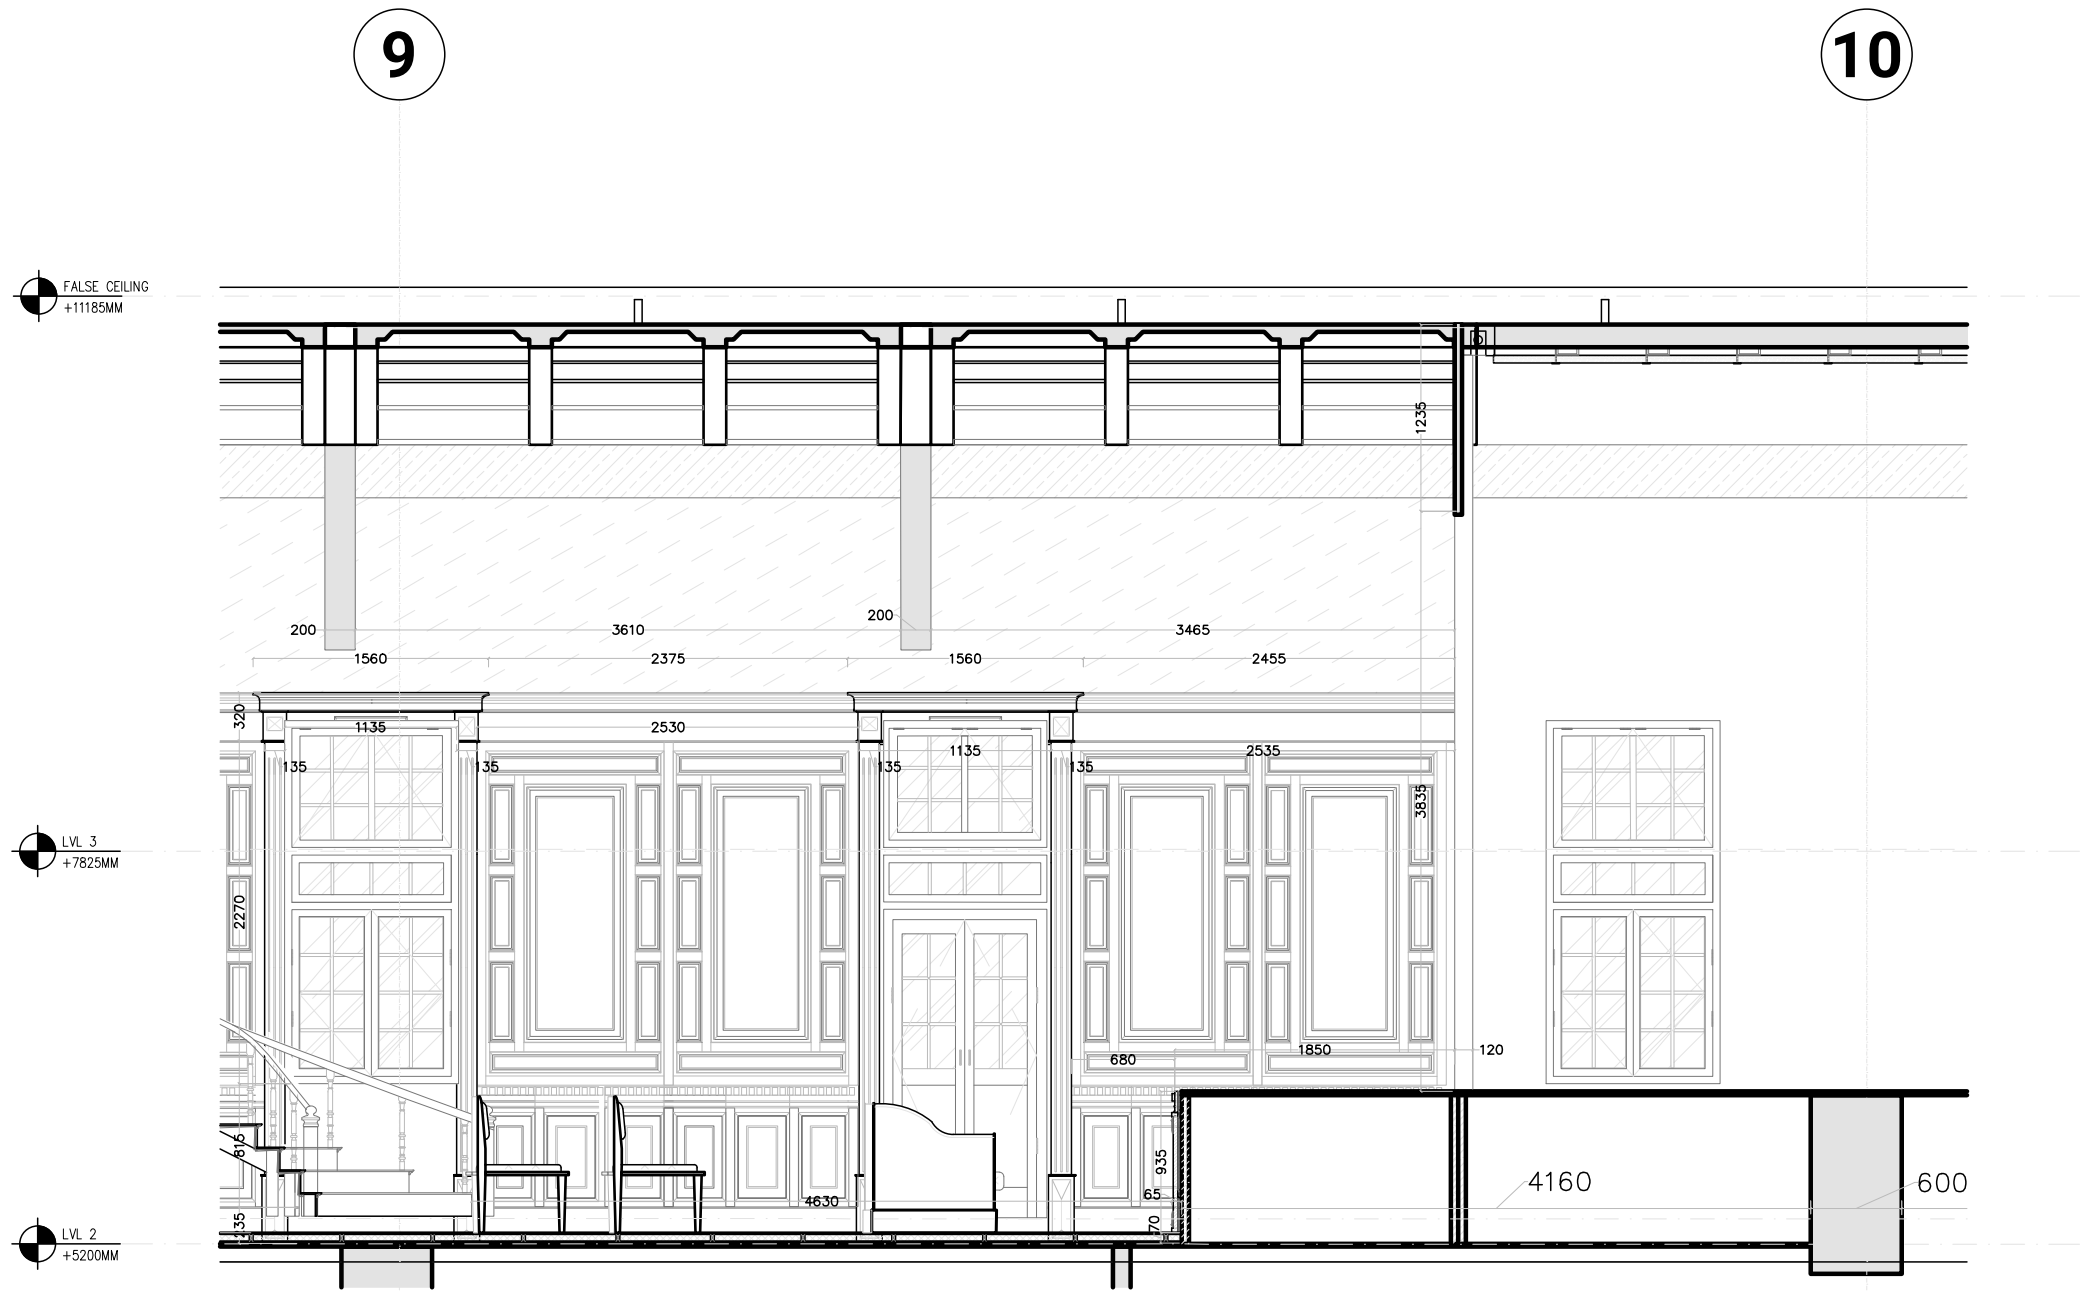


AUDITORIUM ELEVATION CC'- PART 2
@1:50

Notes:
1. Do not scale the drawings.
2. All dimensions must be checked on site and any discrepancies verified with the architect.
3. This drawing shall be read in conjunction with relevant architectural, structural, and services drawings.

© AISHWARYA TIPNIS ARCHITECTS

A. PROPOSED DRAWINGS
FOR TENDER PURPOSE ONLY

WALLS LEGEND	
	STONE WALLS
	BRICK WALLS

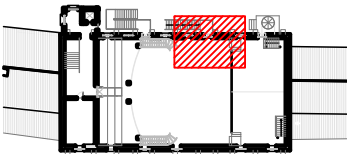

Revisions

Rev	Date	Description
R-00	11/05/2026	FOR TENDER ONLY

Consultants

Structural Consultants
Dr. Survesh Chetival

Auditorium Design
Jhaveri & Jhaveri

Acoustics
Jhaveri & Jhaveri

Audio Visual and Stage lighting
Sun Media Adventures

Lighting
SLOT Designs

MEP
Ketan A. Shah & Associates

LAWRENCE SCHOOL
Sanawar

Date
11/05/2026

Drawing No.
ATA-LSS-A-7012

Client
Lawrence School

Drawn
Sneha Hembrom

Revision
R-00

Checked

Scale
1:50 @ A3

Drawing
AUDITORIUM ELEVATION CC'-
PART 2




AISHWARYA TIPNIS ARCHITECTS
83-D, DDA Flats, Masjid Moth Phase II,
Greater Kailash III, New Delhi-110048
T: + 91-11-29221690 M: 91-9873926616
projects@studioata.in
www.studioata.in

FALSE CEILING
+11185MM

LVL 3
+7825MM

LVL 2
+5200MM

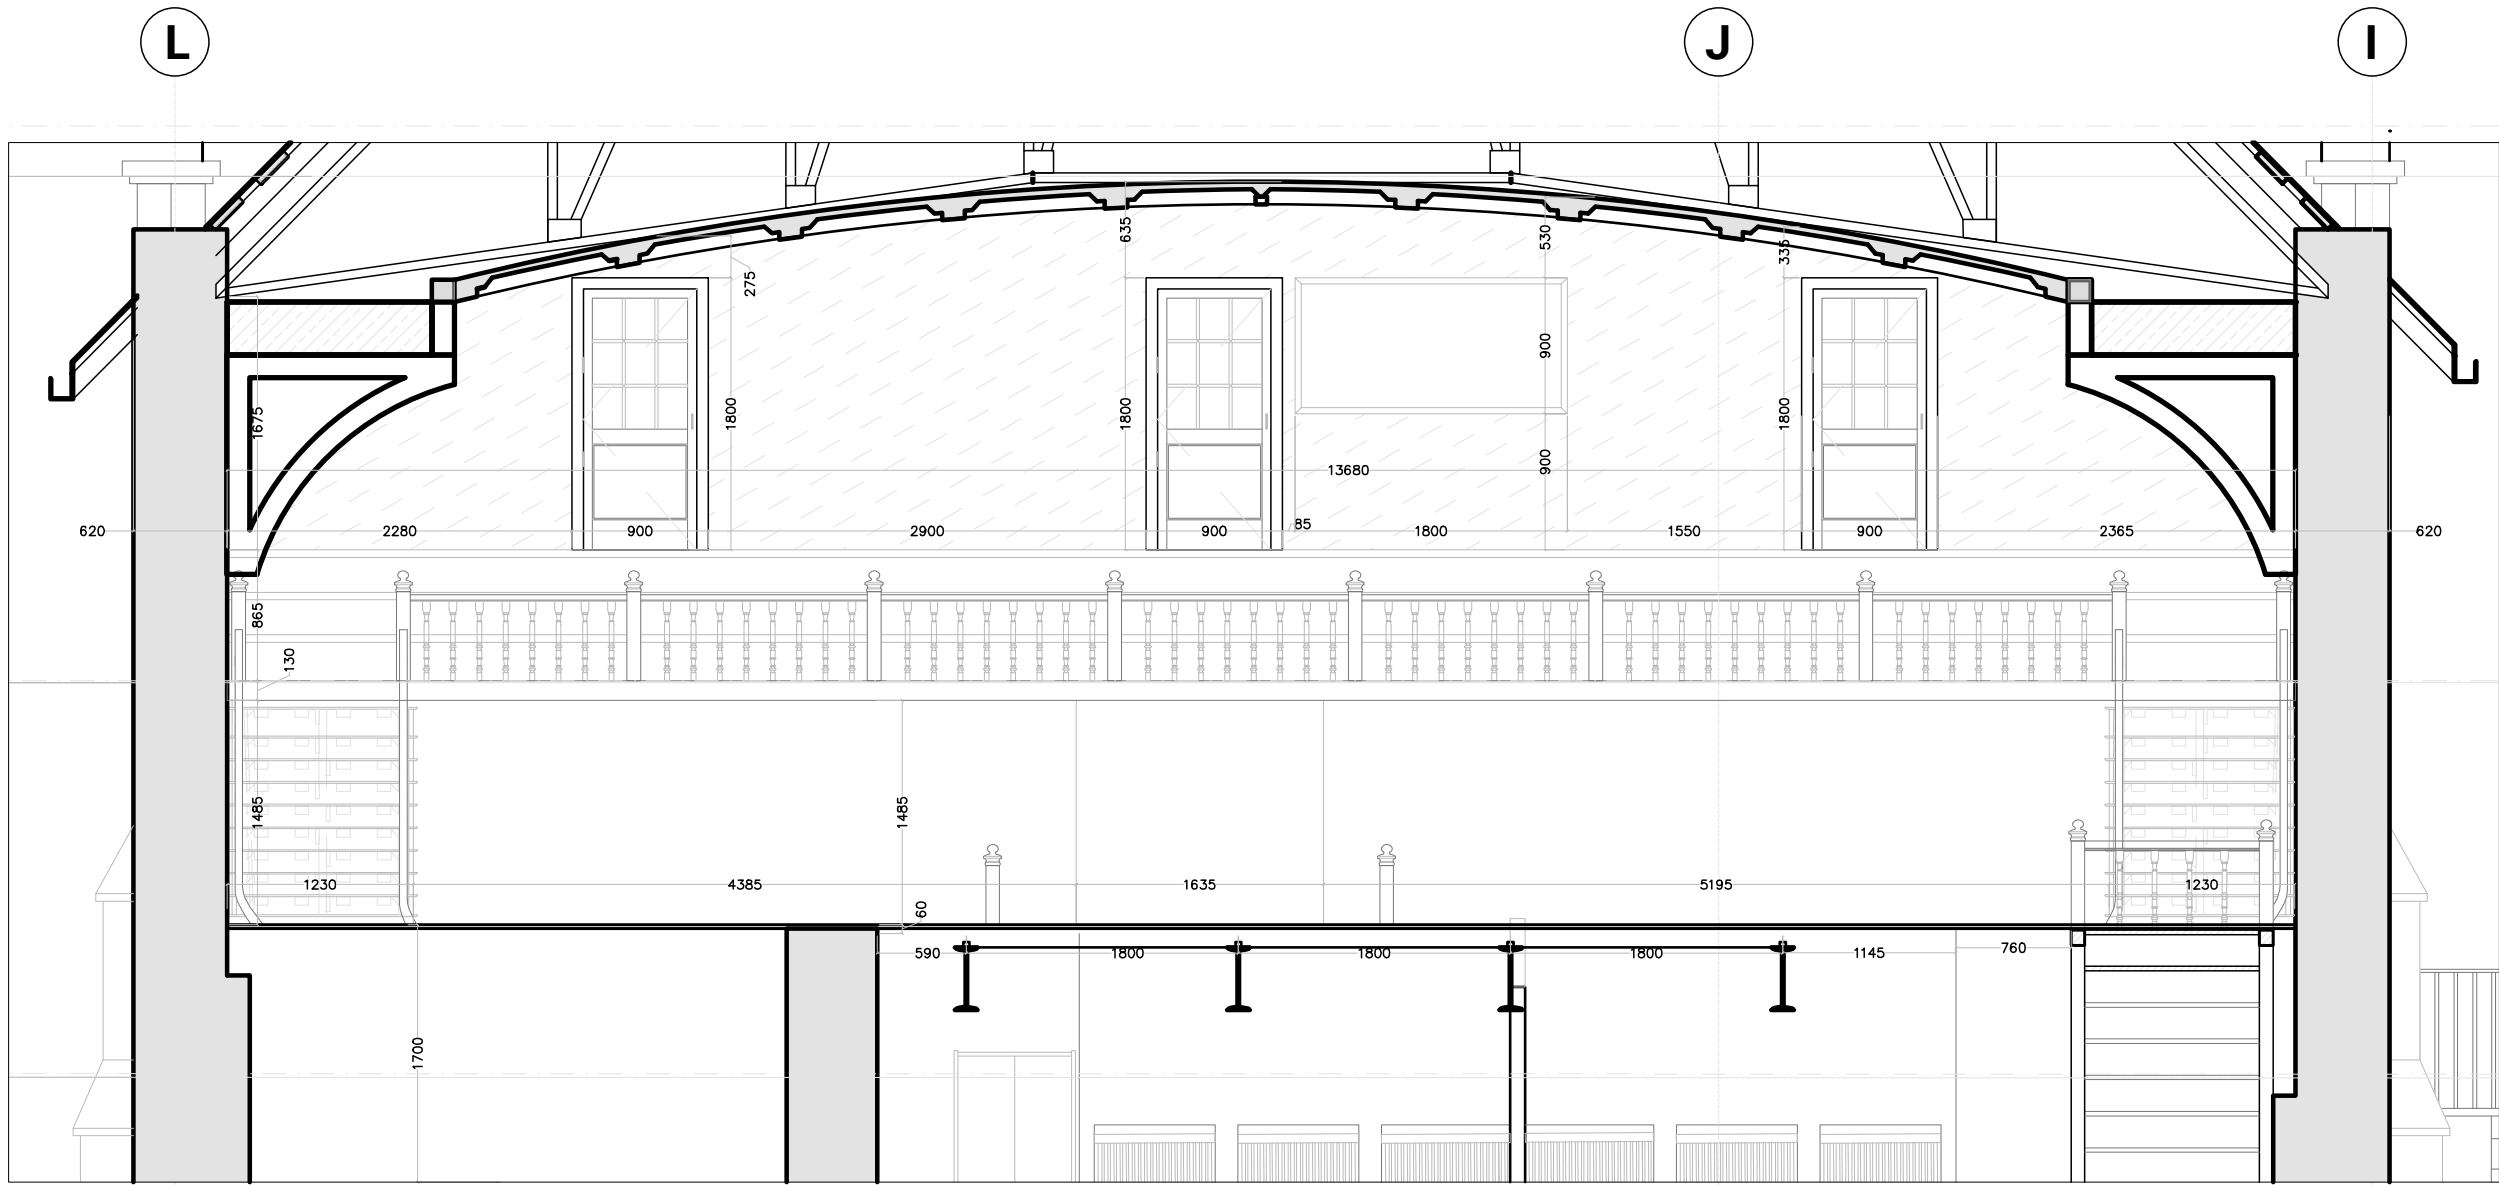


AUDITORIUM ELEVATION DD'
@1:50

- Notes:
1. Do not scale the drawings.
 2. All dimensions must be checked on site and any discrepancies verified with the architect.
 3. This drawing shall be read in conjunction with relevant architectural, structural, and services drawings.

© AISHWARYA TIPNIS ARCHITECTS

**A. PROPOSED DRAWINGS
FOR TENDER PURPOSE ONLY**

WALLS LEGEND	
	STONE WALLS
	BRICK WALLS

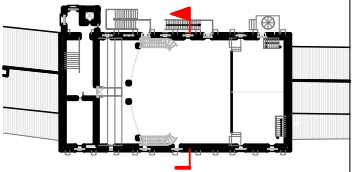

Revisions

Rev	Date	Description
R-00	11/05/2026	FOR TENDER ONLY

Consultants

Structural Consultants
Dr. Survesh Chetival

Auditorium Design
Jhaveri & Jhaveri

Acoustics
Jhaveri & Jhaveri

Audio Visual and Stage lighting
Sun Media Adventures

Lighting
SLOT Designs

MEP
Ketan A. Shah & Associates

LAWRENCE SCHOOL
Sanawar

Date
11/05/2026

Drawing No.
ATA-LSS-A-7013

Client
Lawrence School

Drawn
Sneha Hembrom

Revision
R-00

Checked

Scale
1:50 @ A3

Drawing
AUDITORIUM ELEVATION DD'



AISHWARYA TIPNIS ARCHITECTS
83-D, DDA Flats, Masjid Moth Phase II,
Greater Kailash III, New Delhi-110048
T: + 91-11-29221690 M: 91-9873926616
projects@studioata.in
www.studioata.in

© AISHWARYA TIPNIS ARCHITECTS

Rev	Date	Description
R-00	11/05/2026	FOR TENDER ONLY

Structural Consultants
Dr. Survesh Chetival

Acoustics
Jhaveri & Jhaveri

Lighting

SLOT Designs


LAWRENCE SCHOOL
Sanawar

Client Lawrence School	Drawn Sneha Hembrom
----------------------------------	-------------------------------


Scale
1:50 @ A3



AISHWARYA TIPNIS ARCHITECTS
83-D, DDA Flats, Masjid Moth Phase II,
Greater Kailash III, New Delhi-110048
T:+ 91-11-29221690 M:91-9873926616
projects@studioata.in
www.studioata.in

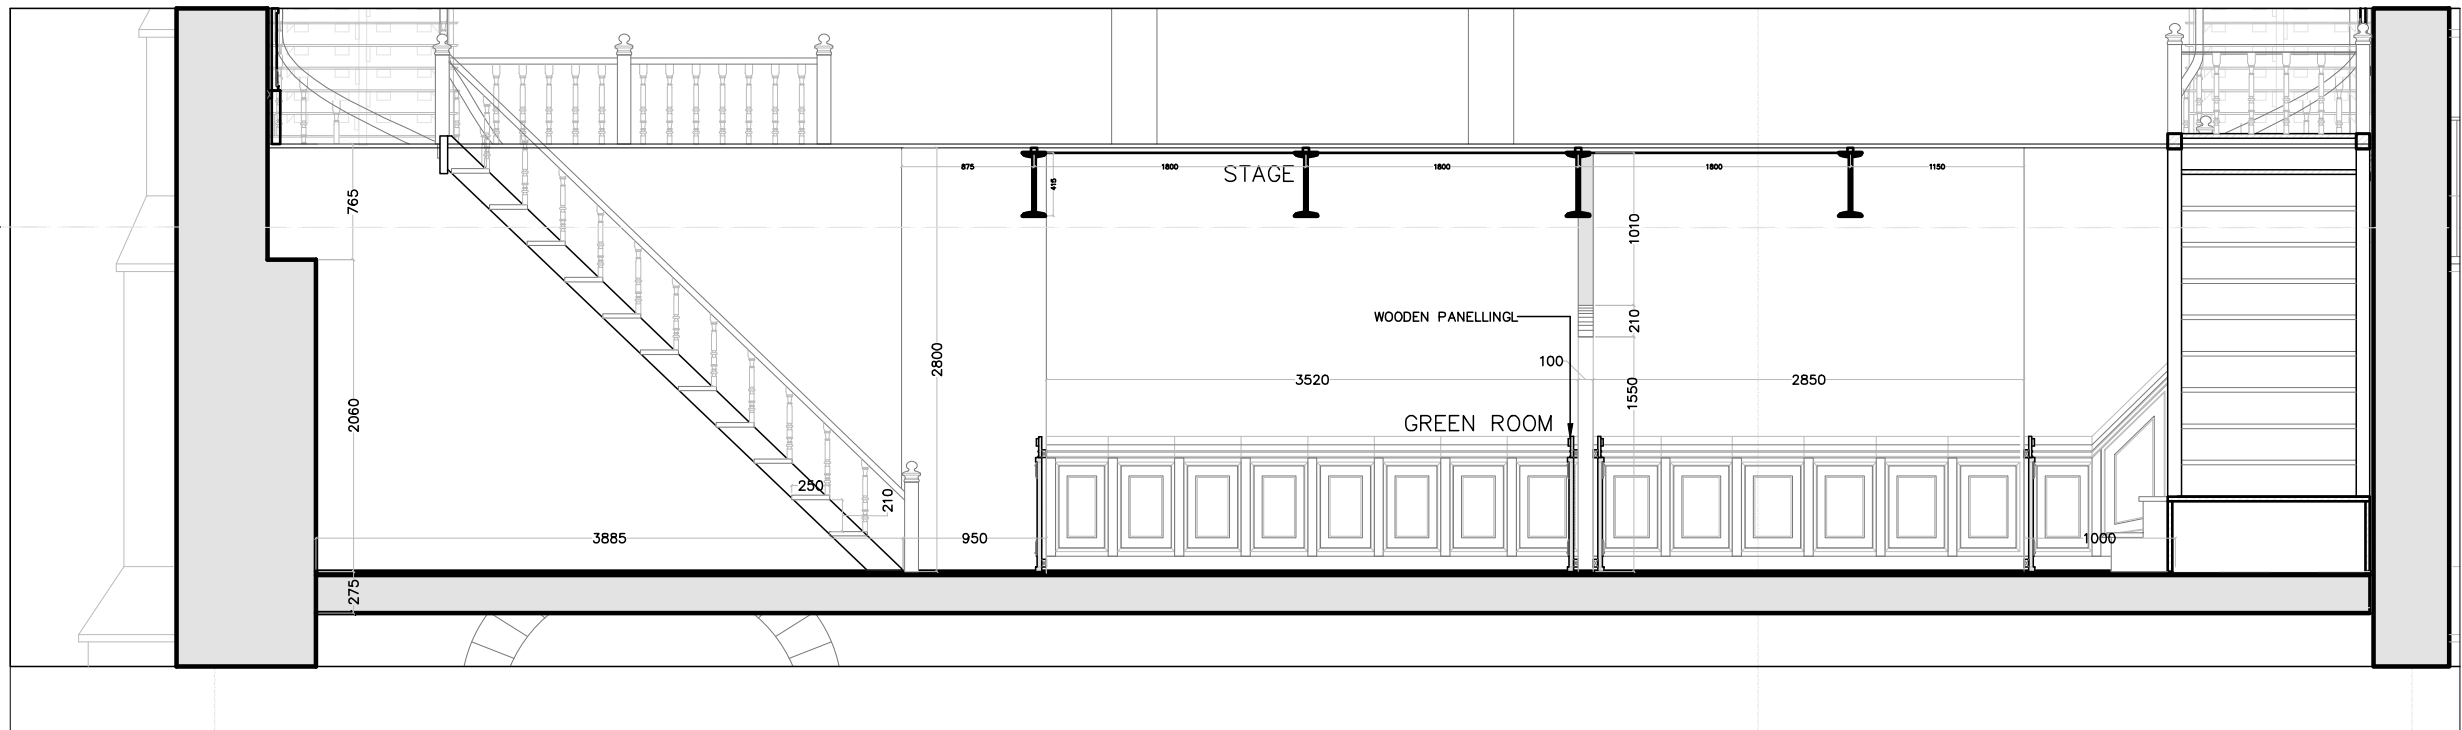

GREEN ROOM SECTION AA'
@1:50

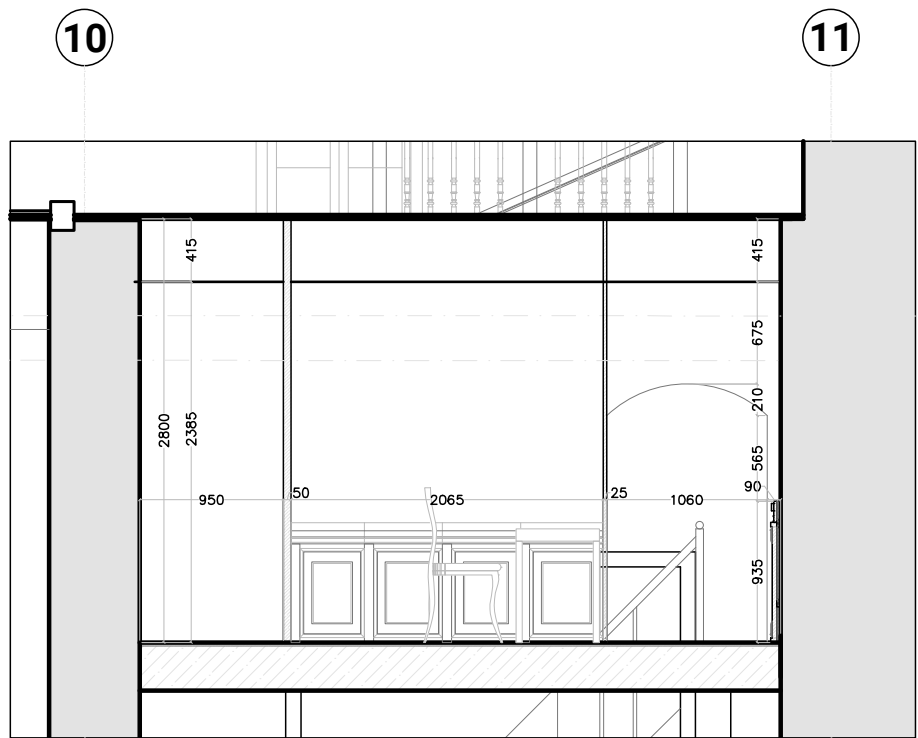


GREEN ROOM SECTION BB'
@1:50

- Notes:
1. Do not scale the drawings.
 2. All dimensions must be checked on site and any discrepancies verified with the architect.
 3. This drawing shall be read in conjunction with relevant architectural, structural, and services drawings.

© AISHWARYA TIPNIS ARCHITECTS

**A. PROPOSED DRAWINGS
FOR TENDER PURPOSE ONLY**

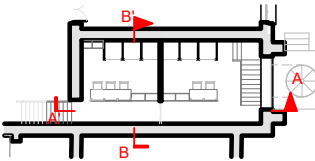

Revisions

Rev	Date	Description
R-00	11/05/2026	FOR TENDER ONLY

Consultants

Structural Consultants
Dr. Survesh Chetival

Auditorium Design
Jhaveri & Jhaveri

Acoustics
Jhaveri & Jhaveri

Audio Visual and Stage lighting
Sun Media Adventures

Lighting
SLOT Designs

MEP
Ketan A. Shah & Associates

LAWRENCE SCHOOL
Sanawar

Date
11/05/2026

Drawing No.
ATA-LSS-A-7015

Client
Lawrence School

Drawn
Sneha Hembrom

Revision
R-00

Checked

Scale
1:50 @ A3

Drawing
GREEN ROOM SECTION AA' & BB'




AISHWARYA TIPNIS ARCHITECTS
83-D, DDA Flats, Masjid Moth Phase II,
Greater Kailash III, New Delhi-110048
T: + 91-11-29221690 M: 91-9873926616
projects@studioata.in
www.studioata.in

Notes:
1. Do not scale the drawings.
2. All dimensions must be checked on site and any discrepancies verified with the architect.
3. This drawing shall be read in conjunction with relevant architectural, structural, and services drawings.

© AISHWARYA TIPNIS ARCHITECTS

A. PROPOSED DRAWINGS
FOR TENDER PURPOSE ONLY

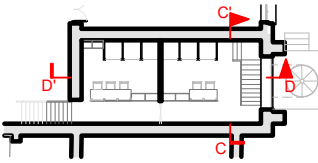

Revisions

Rev	Date	Description
R-00	11/05/2026	FOR TENDER ONLY

Consultants

Structural Consultants
Dr. Survesh Chetival

Auditorium Design
Jhaveri & Jhaveri

Acoustics
Jhaveri & Jhaveri

Audio Visual and Stage lighting
Sun Media Adventures

Lighting
SLOT Designs

MEP
Ketan A. Shah & Associates

LAWRENCE SCHOOL
Sanawar

Date
11/05/2026

Drawing No.
ATA-LSS-A-7016

Client
Lawrence School

Drawn
Sneha Hembrom

Revision
R-00


Checked

Scale
1:50 @ A3


Drawing
GREEN ROOM SECTION CC' & DD'




AISHWARYA TIPNIS ARCHITECTS
83-D, DDA Flats, Masjid Moth Phase II,
Greater Kailash III, New Delhi-110048
T: + 91-11-29221690 M: 91-9873926616
projects@studioata.in
www.studioata.in

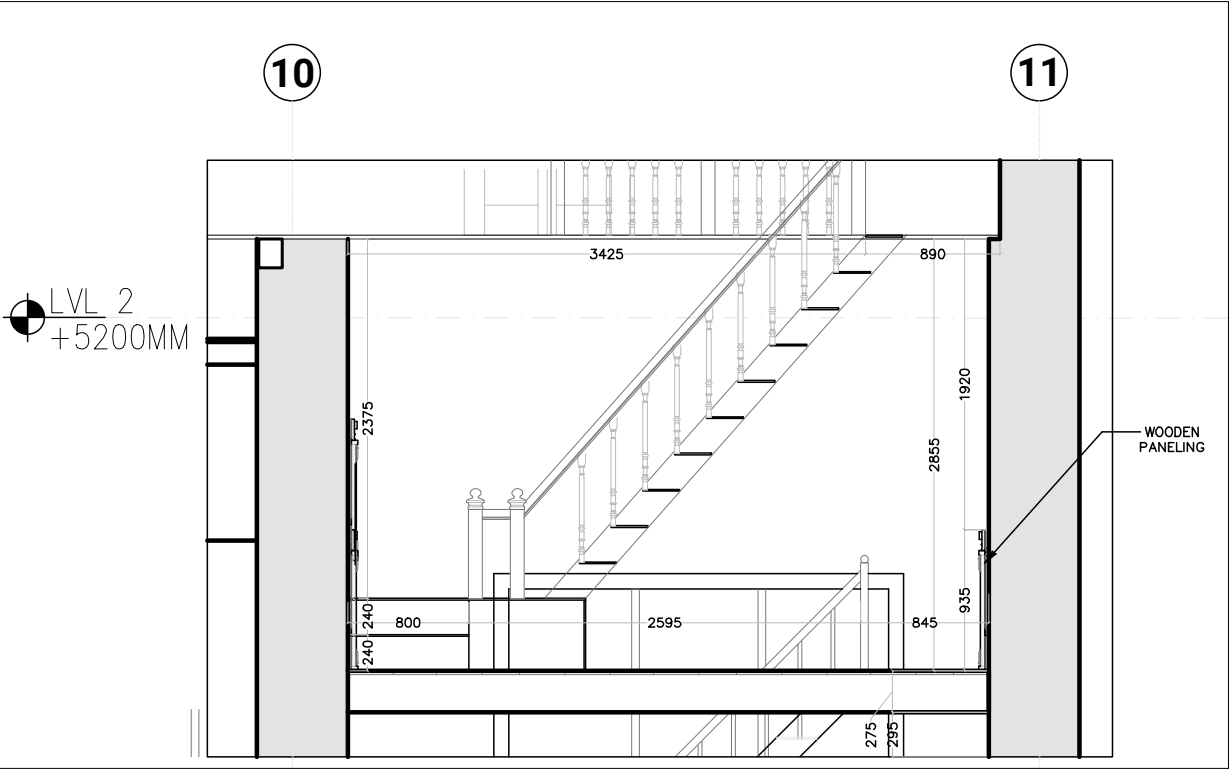

GREEN ROOM SECTION CC'
@1:50

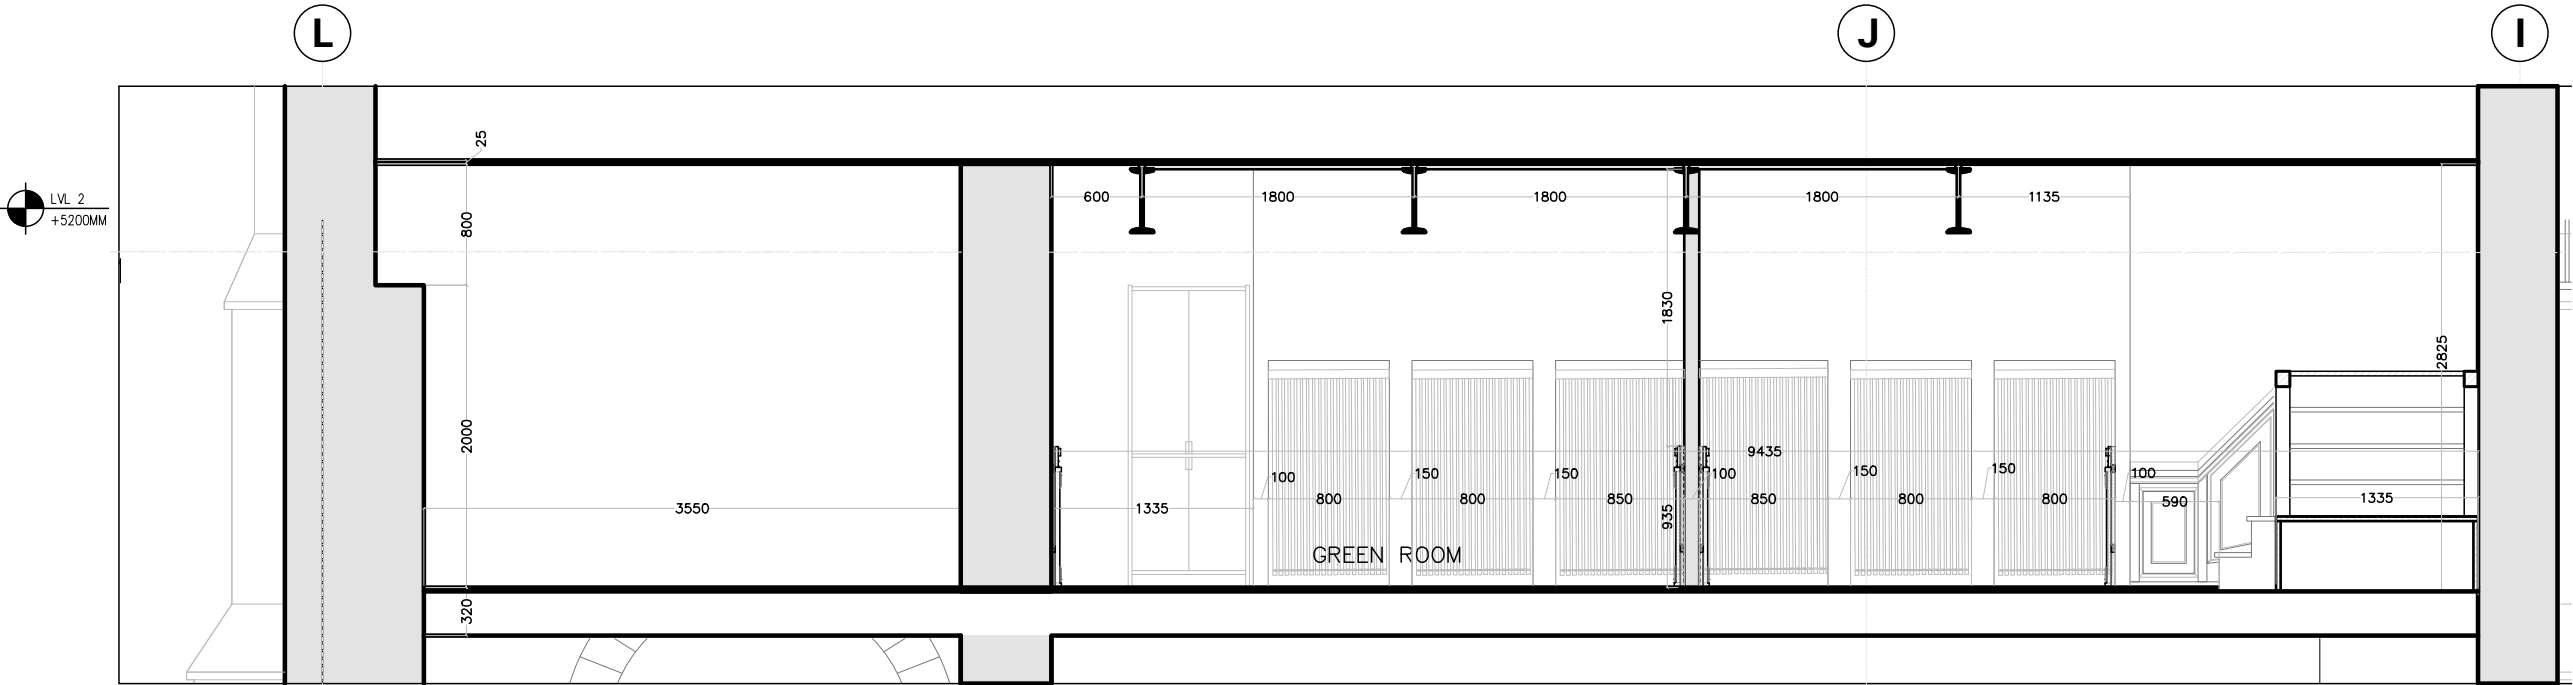

GREEN ROOM SECTION DD'
@1:50

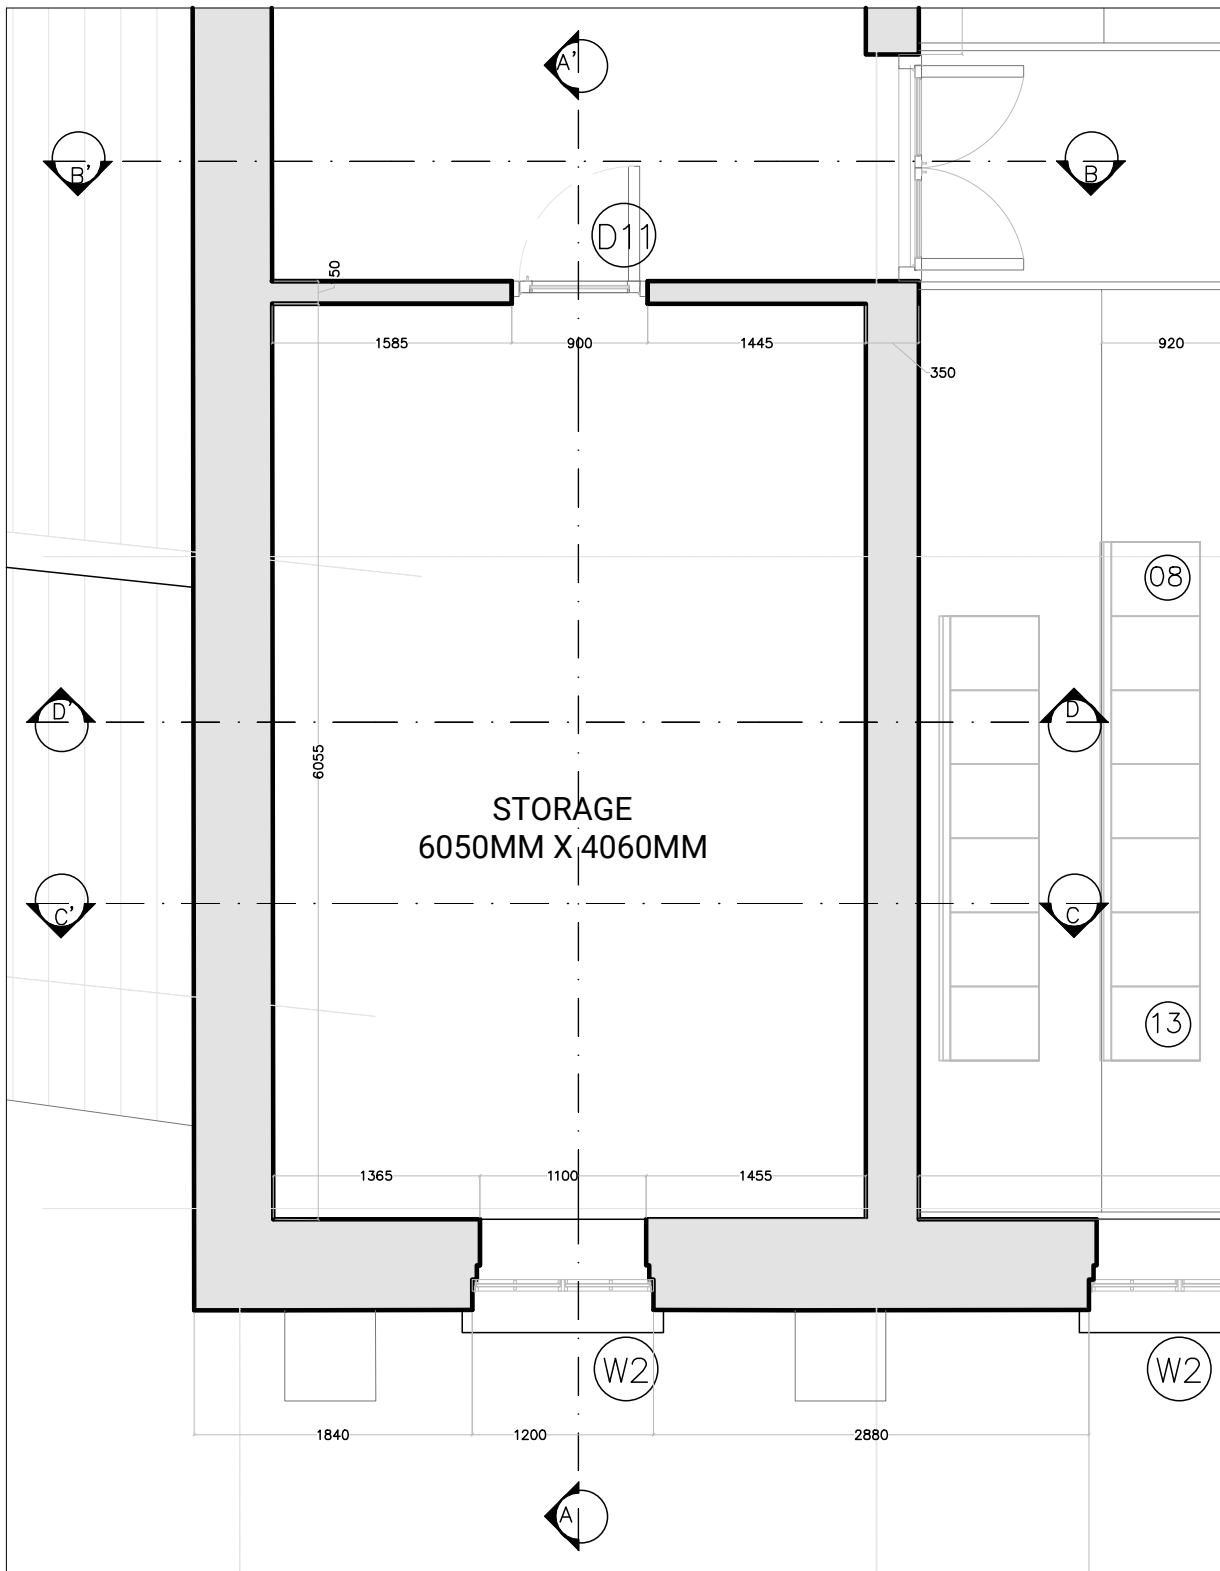


STORAGE 1 PLAN
@1:50

LVL 3
+7825MM


LVL 2
+5200MM

LVL 3
+7825MM

LVL 2
+5200MM

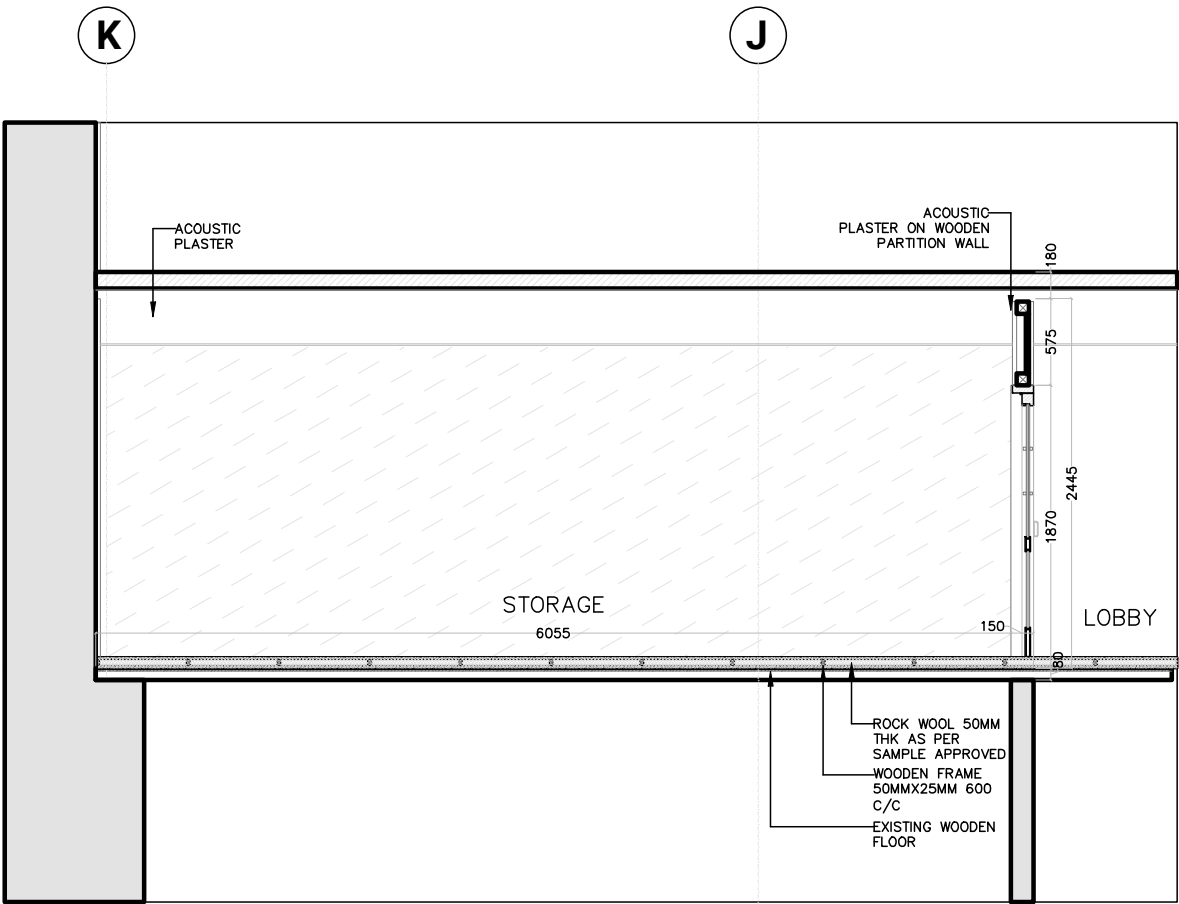

STORAGE 1 ELEVATION AA'
@1:50

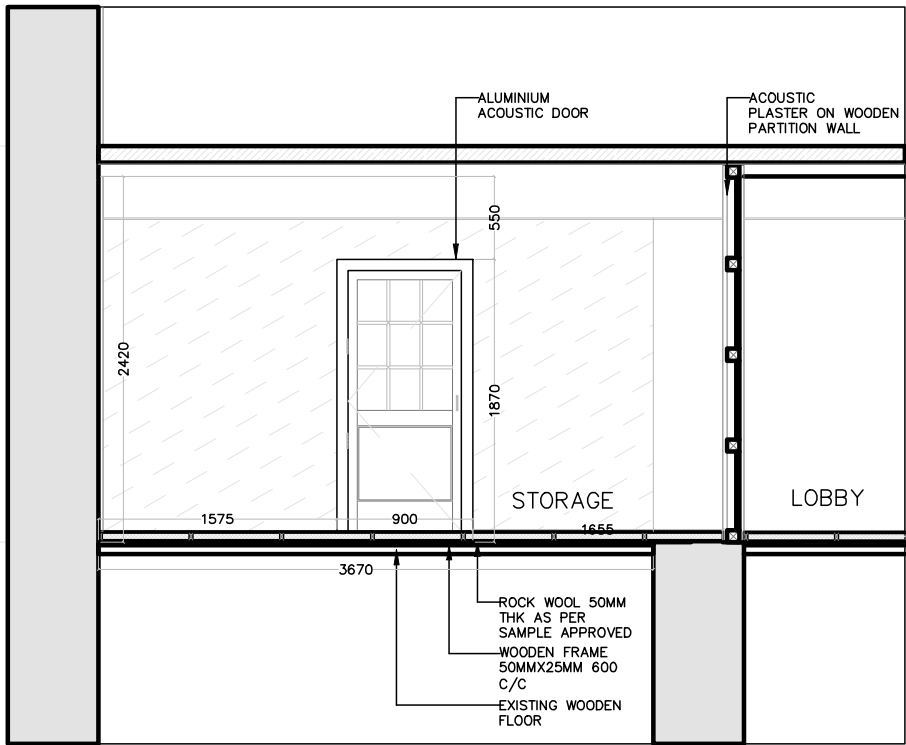


STORAGE 1 ELEVATION BB'
@1:50

Notes:
1. Do not scale the drawings.
2. All dimensions must be checked on site and any discrepancies verified with the architect.
3. This drawing shall be read in conjunction with relevant architectural, structural, and services drawings.

© AISHWARYA TIPNIS ARCHITECTS

A. PROPOSED DRAWINGS
FOR TENDER PURPOSE ONLY

WALLS LEGEND	
	STONE WALLS
	BRICK WALLS

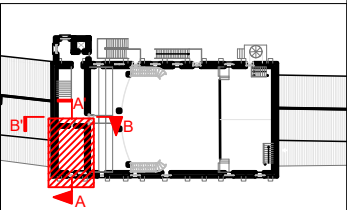

Revisions

Rev	Date	Description
R-00	11/05/2026	FOR TENDER ONLY

Consultants

Structural Consultants
Dr. Survesh Chetival

Auditorium Design
Jhaveri & Jhaveri

Acoustics
Jhaveri & Jhaveri

Audio Visual and Stage lighting
Sun Media Adventures

Lighting
SLOT Designs

MEP
Ketan A. Shah & Associates

LAWRENCE SCHOOL
Sanawar

Date
11/05/2026

Drawing No.
ATA-LSS-A-7017

Client
Lawrence School

Drawn
Sneha Hembrom

Revision
R-00



Checked

Scale
1:50 @ A3

Drawing
STORAGE DETAILS



AISHWARYA TIPNIS ARCHITECTS
83-D, DDA Flats, Masjid Moth Phase II,
Greater Kailash III, New Delhi-110048
T: +91-11-29221690 M: 91-9873926616
projects@studioata.in
www.studioata.in

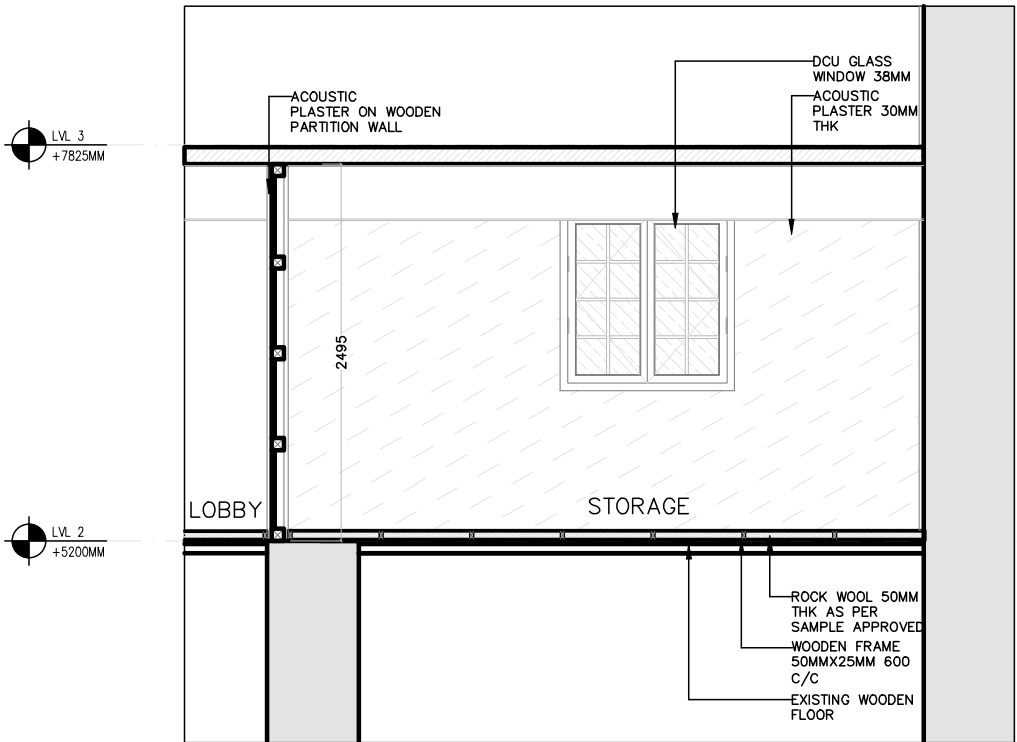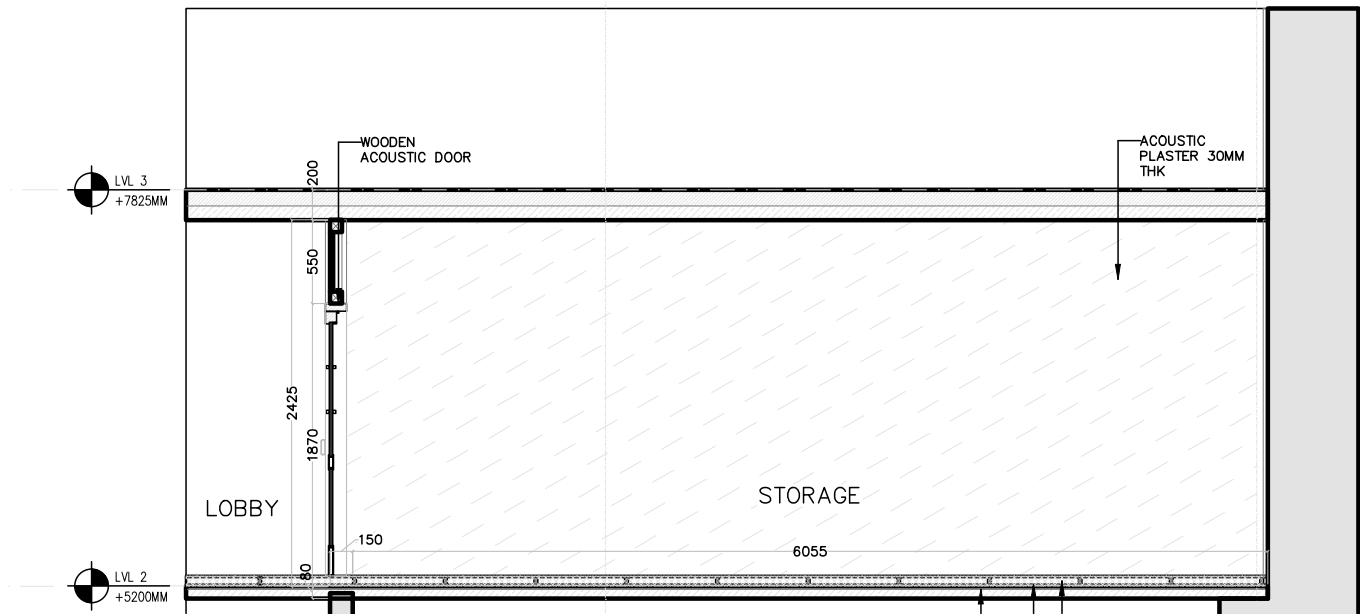


STORAGE 1 ELEVATION DD'
@1:50

Notes:
1. Do not scale the drawings.
2. All dimensions must be checked on site and any discrepancies verified with the architect.
3. This drawing shall be read in conjunction with relevant architectural, structural, and services drawings.

© AISHWARYA TIPNIS ARCHITECTS

**A. PROPOSED DRAWINGS
FOR TENDER PURPOSE ONLY**

WALLS LEGEND	
	STONE WALLS
	BRICK WALLS

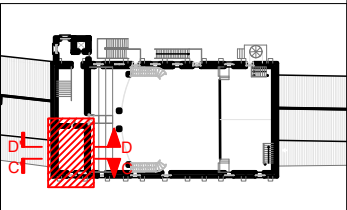

Revisions

Rev	Date	Description
R-00	11/05/2026	FOR TENDER ONLY

Consultants

Structural Consultants
Dr. Survesh Chetival

Auditorium Design
Jhaveri & Jhaveri

Acoustics
Jhaveri & Jhaveri

Audio Visual and Stage lighting
Sun Media Adventures

Lighting
SLOT Designs

MEP
Ketan A. Shah & Associates

LAWRENCE SCHOOL
Sanawar

Date
11/05/2026

Drawing No.
ATA-LSS-A-7018

Client
Lawrence School

Drawn
Sneha Hembrom

Revision
R-00


Checked

Scale
1:50 @ A3

Drawing
STORAGE SECTION




AISHWARYA TIPNIS ARCHITECTS
83-D, DDA Flats, Masjid Moth Phase II,
Greater Kailash III, New Delhi-110048
T: + 91-11-29221690 M: 91-9873926616
projects@studioata.in
www.studioata.in

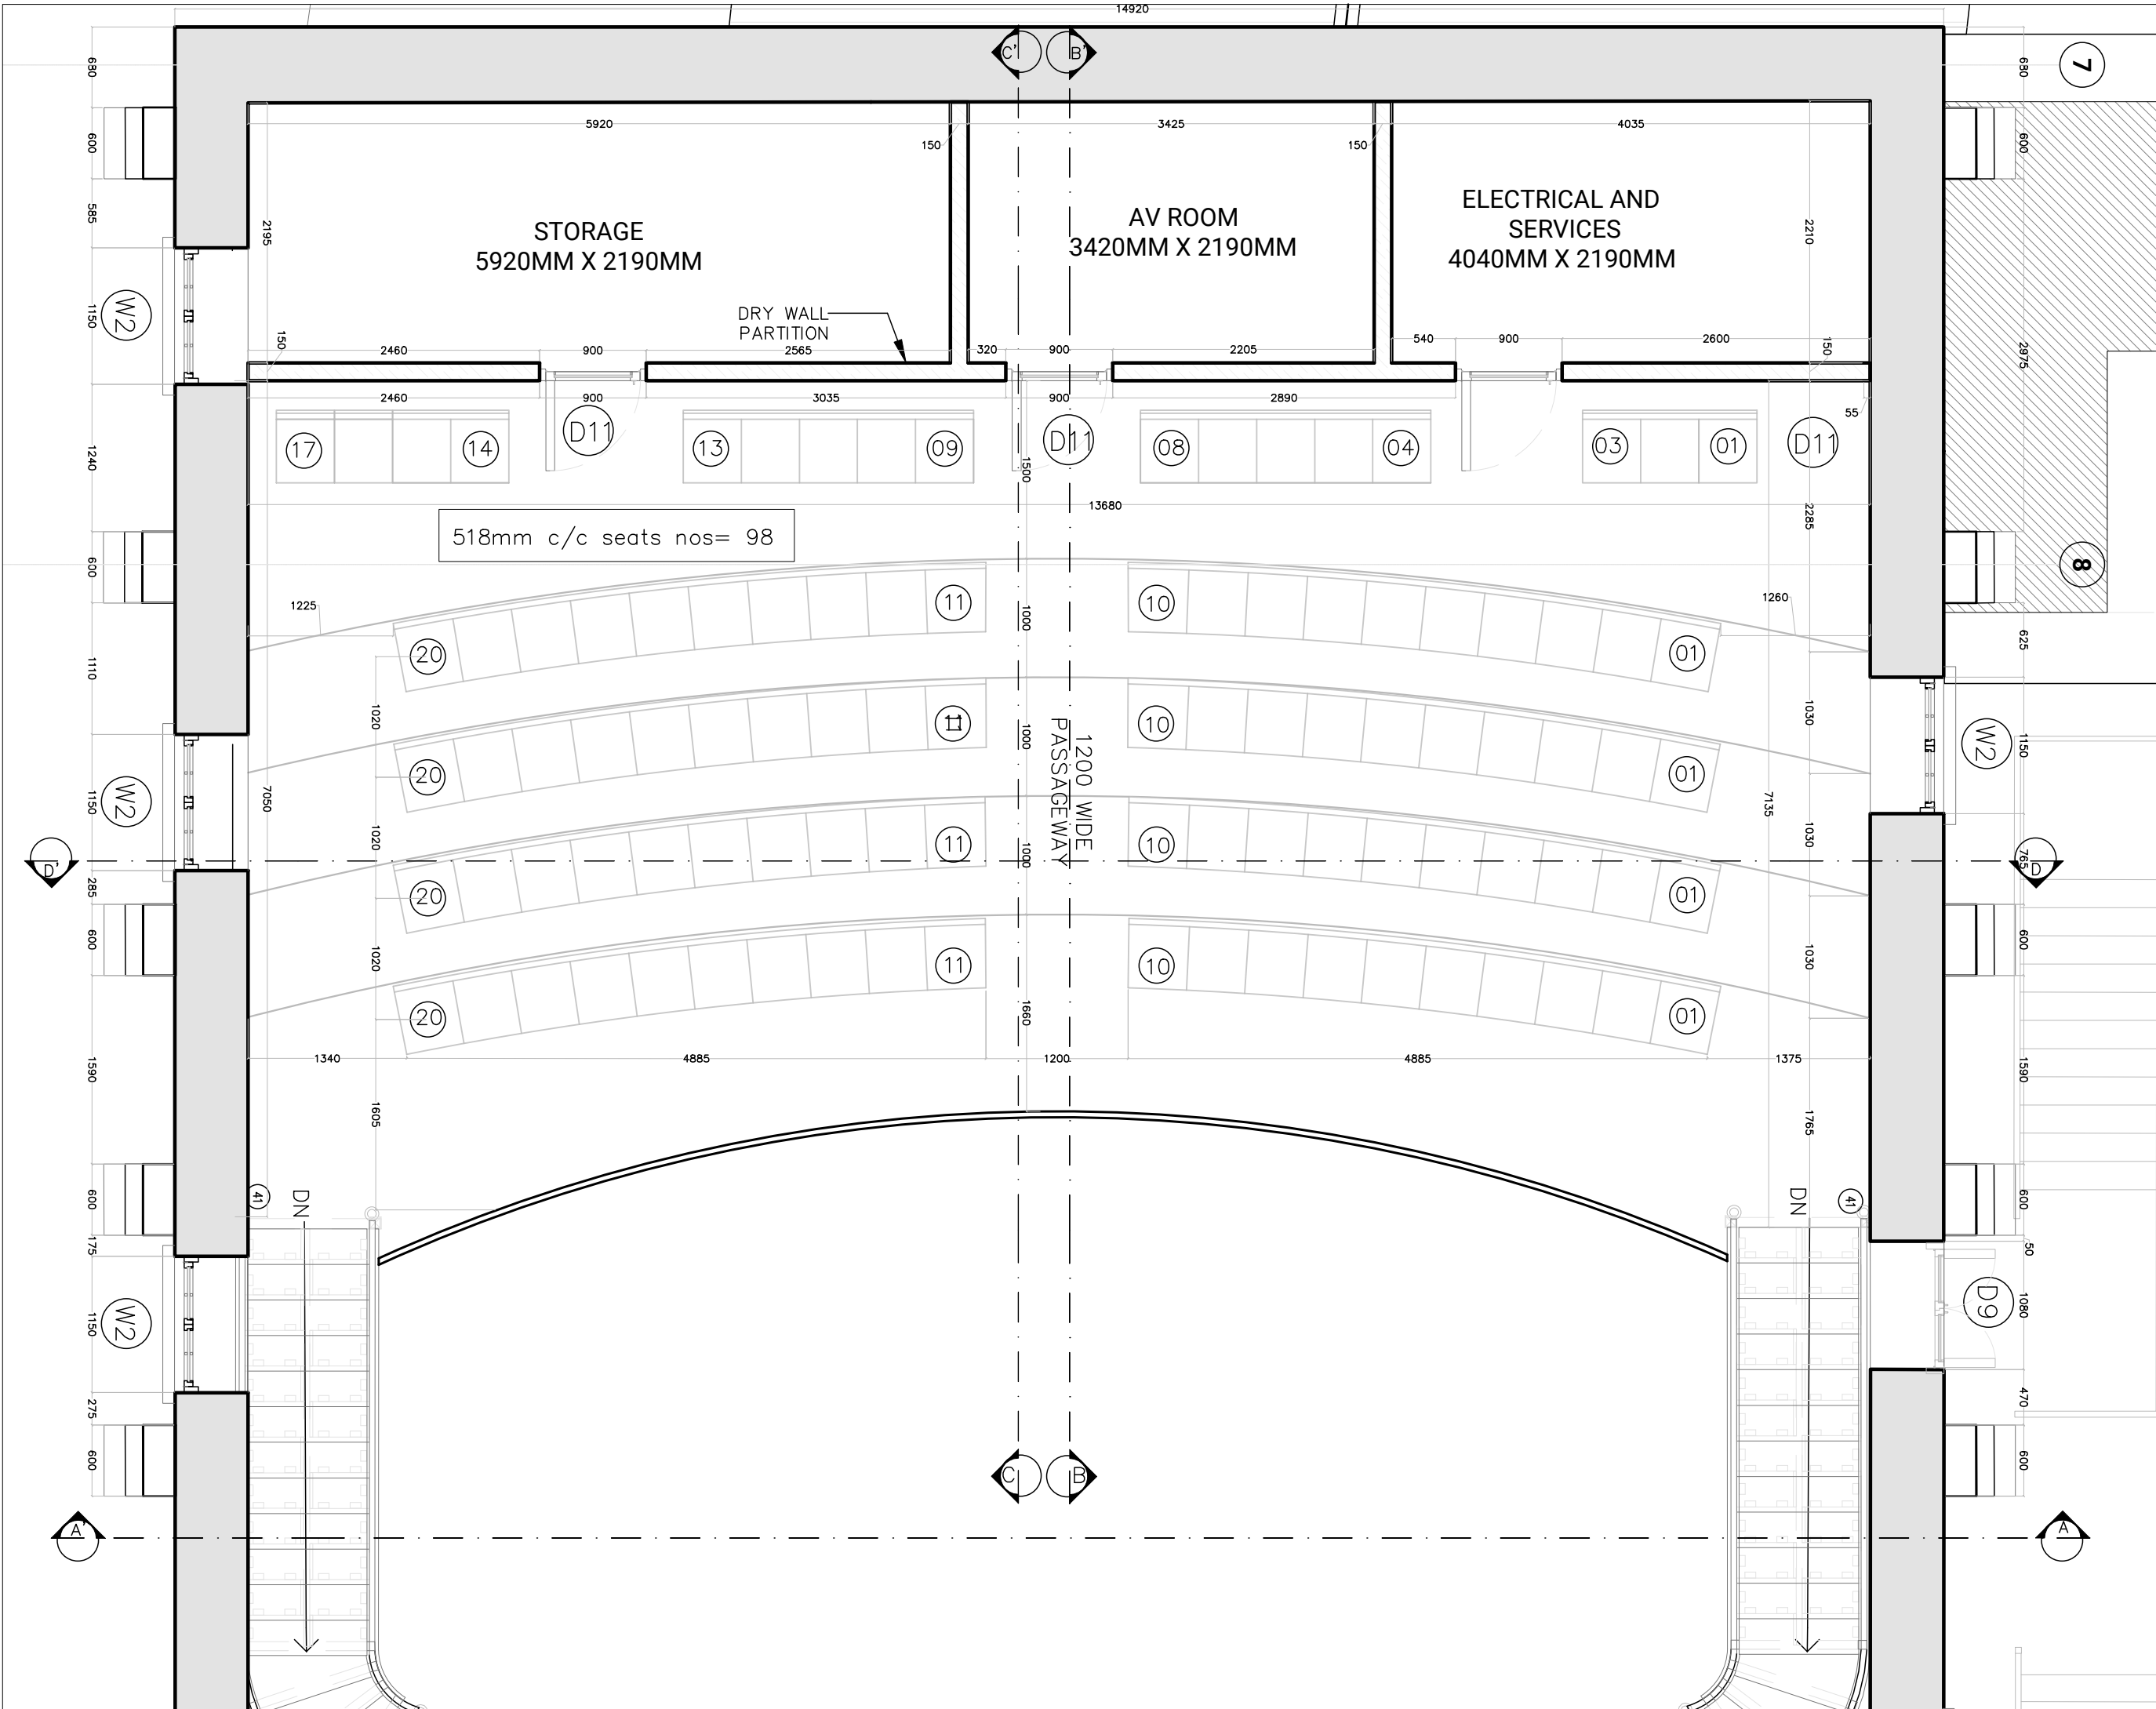

- Notes:
1. Do not scale the drawings.
 2. All dimensions must be checked on site and any discrepancies verified with the architect.
 3. This drawing shall be read in conjunction with relevant architectural, structural, and services drawings.

© AISHWARYA TIPNIS ARCHITECTS

**A. PROPOSED DRAWINGS
FOR TENDER PURPOSE ONLY**

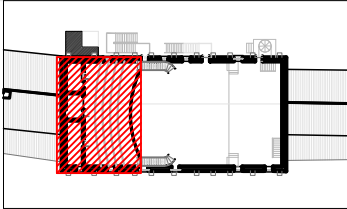

Revisions

Rev	Date	Description
R-00	11/05/2026	FOR TENDER ONLY

Consultants

Structural Consultants
Dr. Survesh Chetival

Auditorium Design
Jhaveri & Jhaveri

Acoustics
Jhaveri & Jhaveri

Audio Visual and Stage lighting
Sun Media Adventures

Lighting
SLOT Designs

MEP
Ketan A. Shah & Associates

LAWRENCE SCHOOL
Sanawar

Date
11/05/2026

Drawing No.
ATA-LSS-A-7019

Client
Lawrence School

Drawn
Sneha Hembrom

Revision
R-00


Checked

Scale
1:50 @ A3


Drawing
BALCONY PLAN



AISHWARYA TIPNIS ARCHITECTS
83-D, DDA Flats, Masjid Moth Phase II,
Greater Kailash III, New Delhi-110048
T: + 91-11-29221690 M: 91-9873926616
projects@studioata.in
www.studioata.in

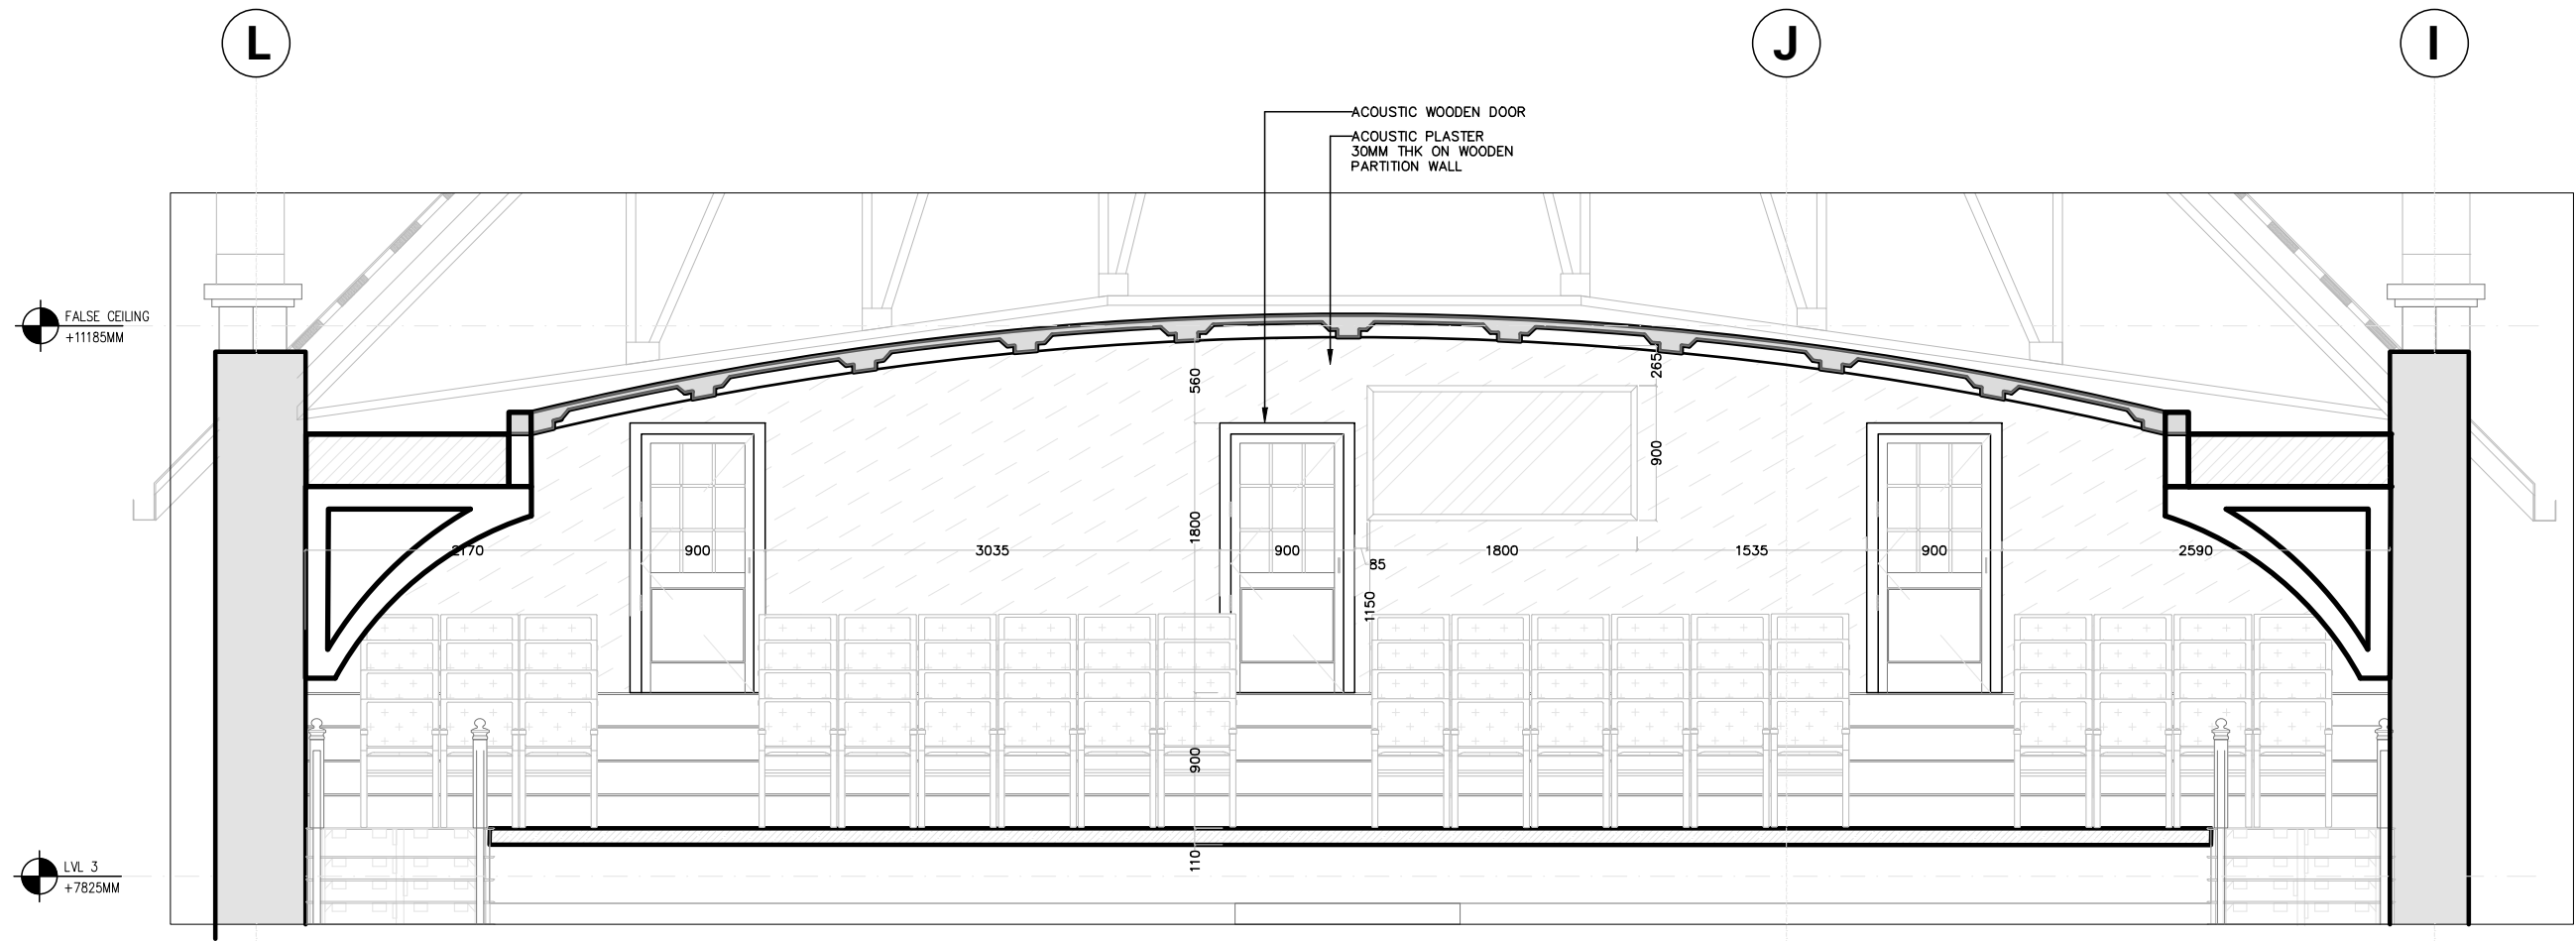

BALCONY ELEVATION AA'
@1:50

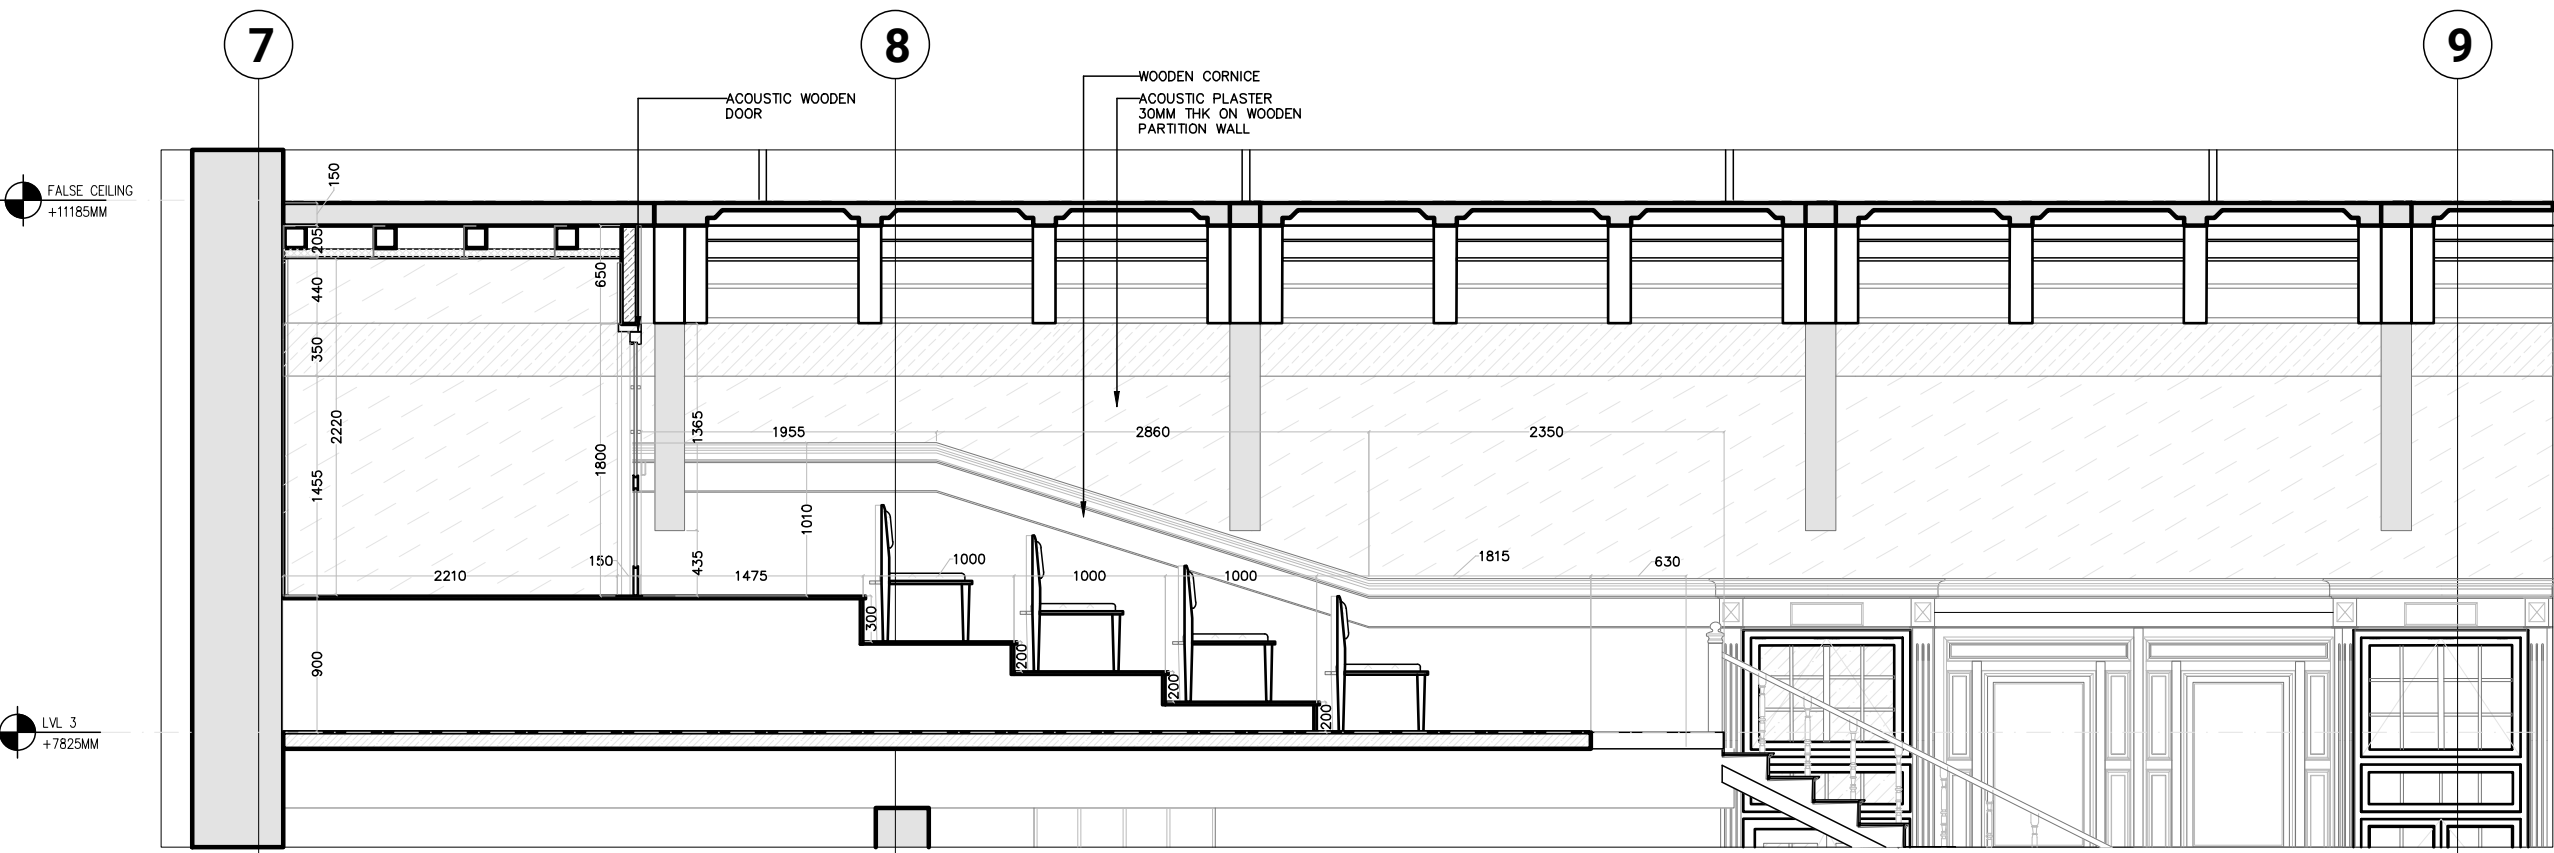


SECTION BB'
@1:50

- Notes:
1. Do not scale the drawings.
 2. All dimensions must be checked on site and any discrepancies verified with the architect.
 3. This drawing shall be read in conjunction with relevant architectural, structural, and services drawings.

© AISHWARYA TIPNIS ARCHITECTS

**A. PROPOSED DRAWINGS
FOR TENDER PURPOSE ONLY**

WALLS LEGEND	
	STONE WALLS
	BRICK WALLS

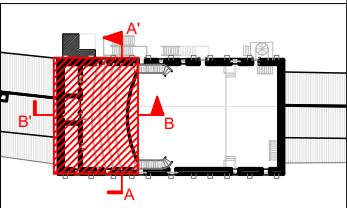

Revisions

Rev	Date	Description
R-00	11/05/2026	FOR TENDER ONLY

Consultants

Structural Consultants
Dr. Survesh Chetival

Auditorium Design
Jhaveri & Jhaveri

Acoustics
Jhaveri & Jhaveri

Audio Visual and Stage lighting
Sun Media Adventures

Lighting
SLOT Designs

MEP
Ketan A. Shah & Associates

LAWRENCE SCHOOL
Sanawar

Date
11/05/2026

Drawing No.
ATA-LSS-A-7020

Client
Lawrence School

Drawn
Sneha Hembrom

Revision
R-00

Checked

Scale
1:50 @ A3

Drawing
BALCONY ELEVATIONS AA' & BB'



AISHWARYA TIPNIS ARCHITECTS


83-D, DDA Flats, Masjid Moth Phase II,
Greater Kailash III, New Delhi-110048
T: +91-11-29221690 M: 91-9873926616
projects@studioata.in
www.studioata.in

Notes:
1. Do not scale the drawings.
2. All dimensions must be checked on site and any discrepancies verified with the architect.
3. This drawing shall be read in conjunction with relevant architectural, structural, and services drawings.

© AISHWARYA TIPNIS ARCHITECTS

**A. PROPOSED DRAWINGS
FOR TENDER PURPOSE ONLY**

WALLS LEGEND	
	STONE WALLS
	BRICK WALLS

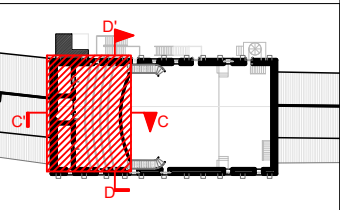

Revisions		
Rev	Date	Description
R-00	11/05/2026	FOR TENDER ONLY


Consultants Structural Consultants Dr. Survesh Chetival	
Auditorium Design Jhaveri & Jhaveri	
Acoustics Jhaveri & Jhaveri	
Audio Visual and Stage lighting Sun Media Adventures	
Lighting SLOT Designs	
MEP Ketan A. Shah & Associates	
LAWRENCE SCHOOL Sanawar	
Date 11/05/2026	Drawing No. ATA-LSS-A-7021
Client Lawrence School	Drawn Sneha Hembrom
Revision R-00	Checked

Scale
1:50 @ A3


Drawing
BALCONY ELEVATIONS CC' & DD'




AISHWARYA TIPNIS ARCHITECTS
83-D, DDA Flats, Masjid Moth Phase II,
Greater Kailash III, New Delhi-110048
T: + 91-11-29221690 M: 91-9873926616
projects@studioata.in
www.studioata.in

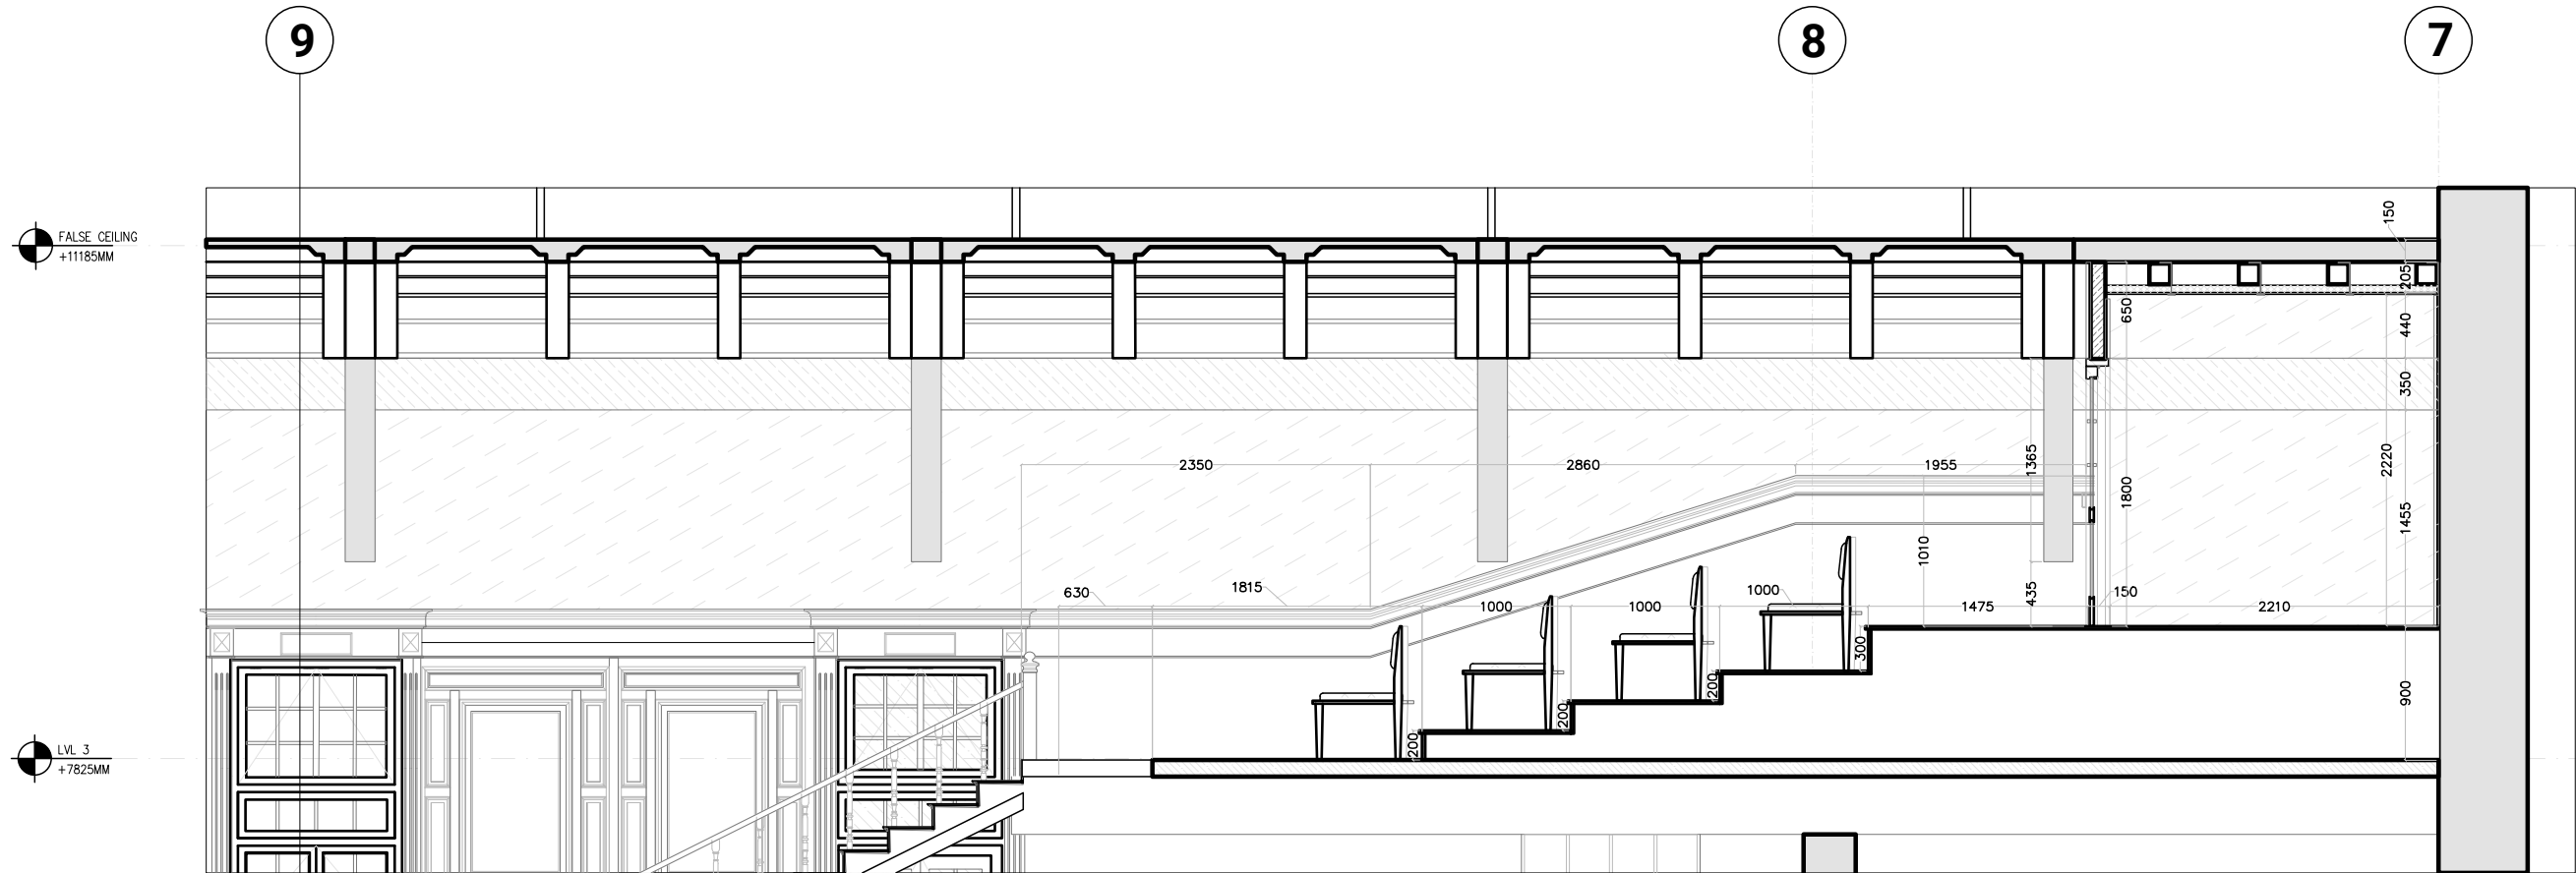


BALCONY ELEVATION CC'
@1:50

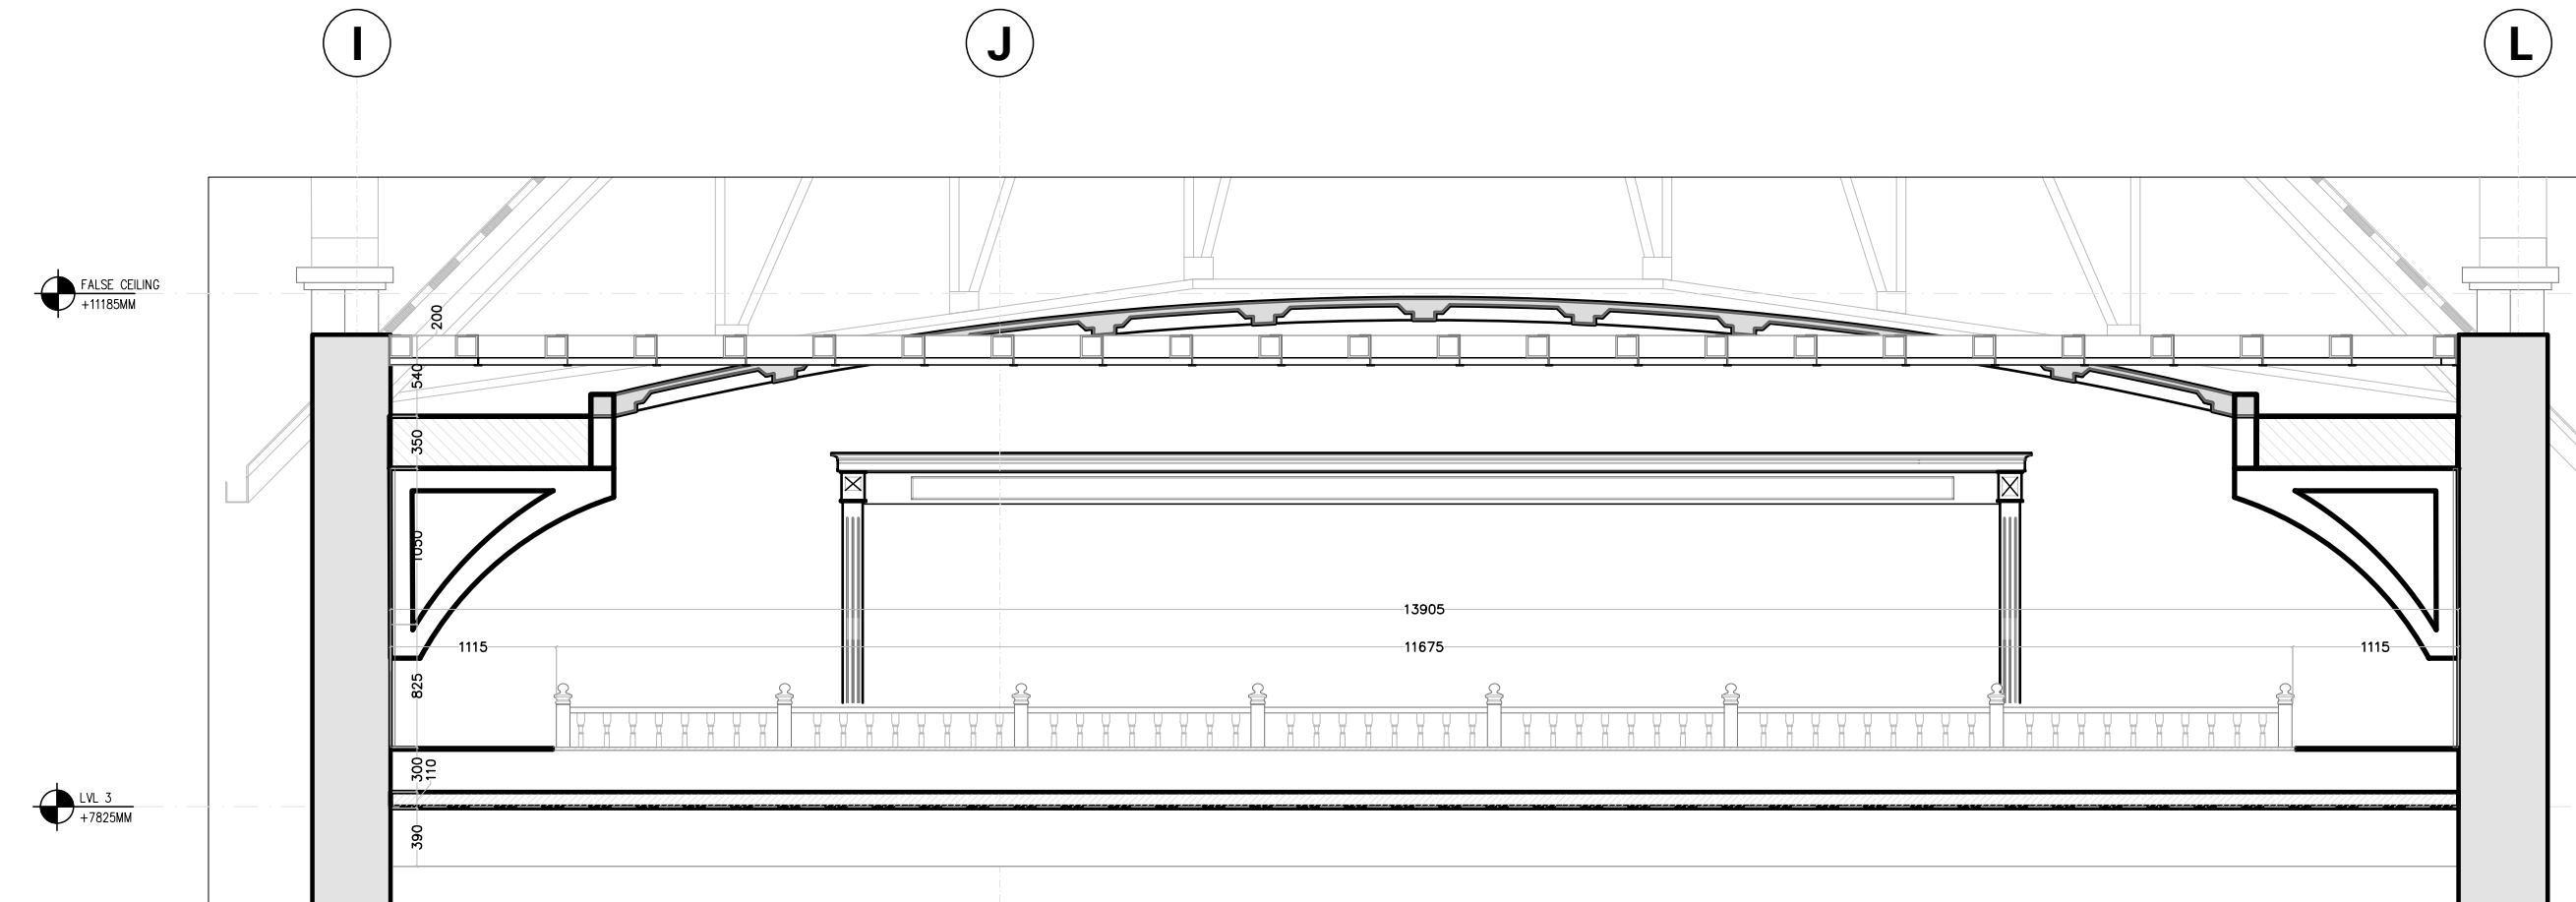


BALCONY ELEVATION DD'
@1:50

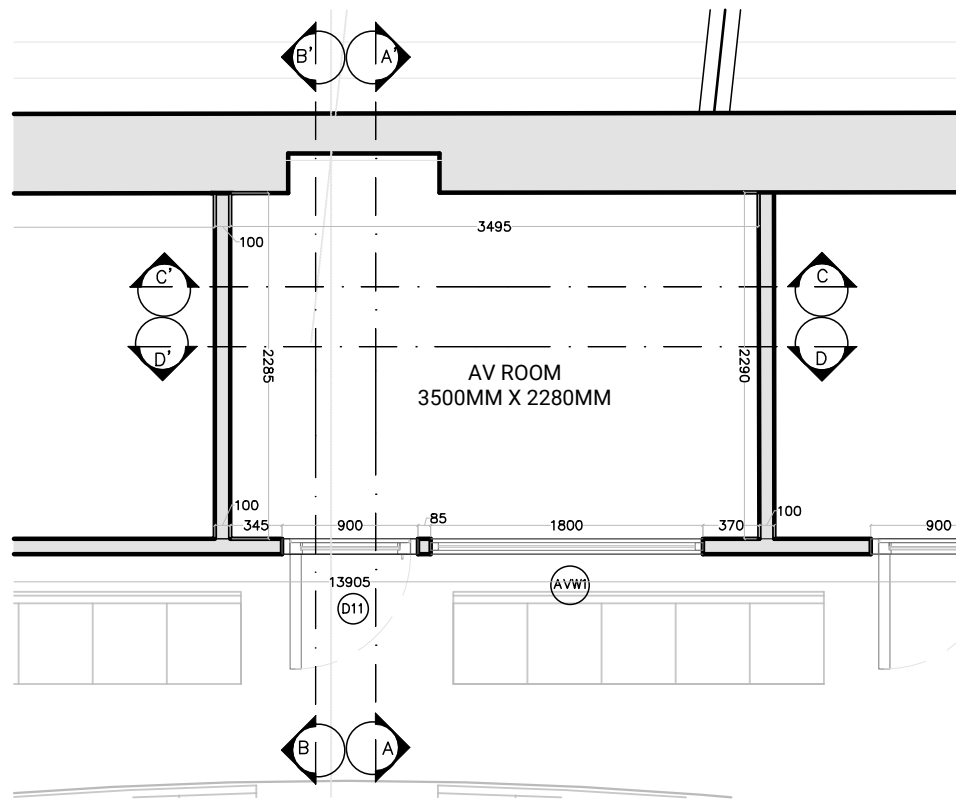

AV ROOM
@1:50

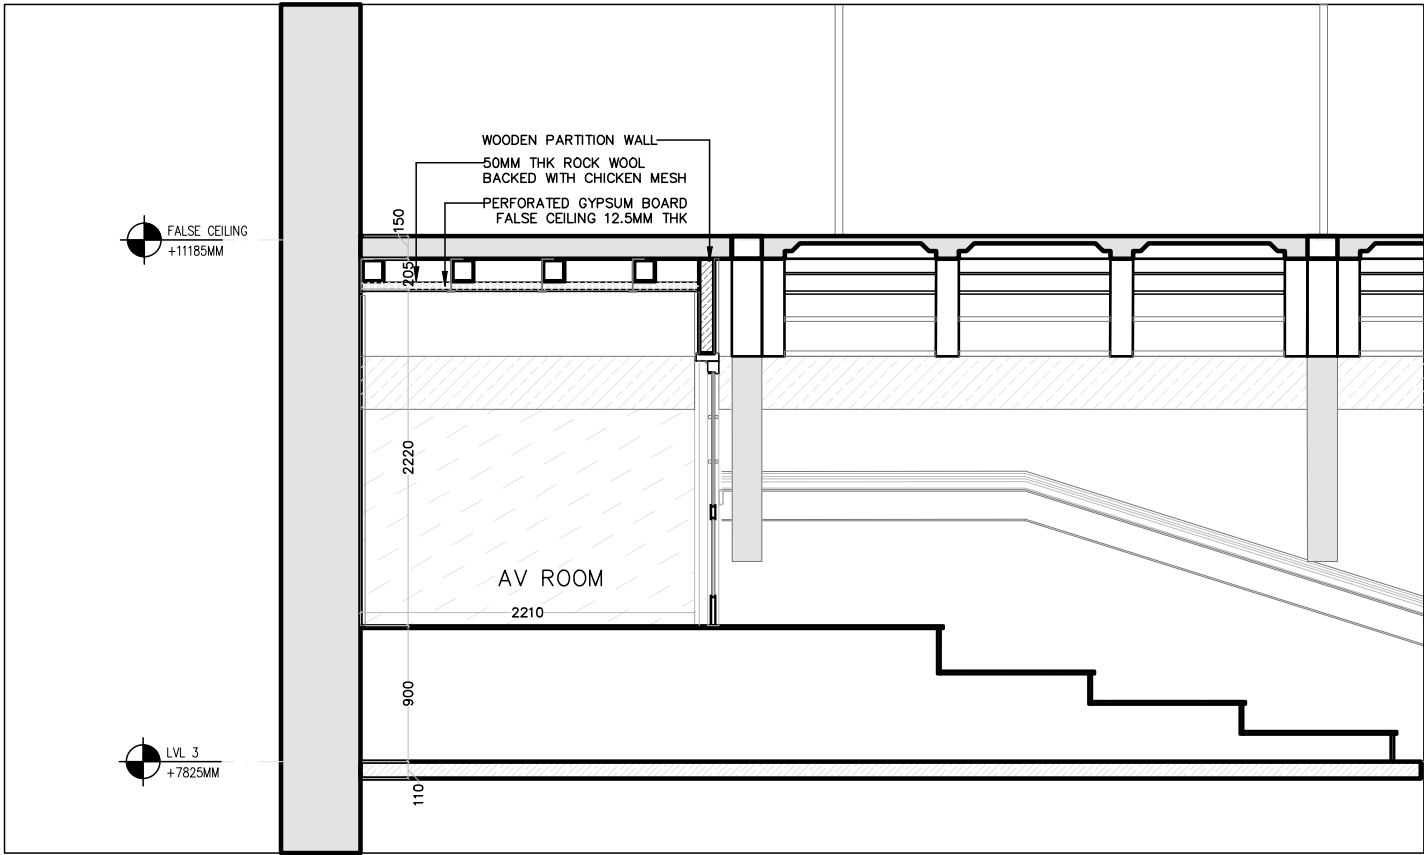

AV ROOM ELEVATION AA'
@1:50

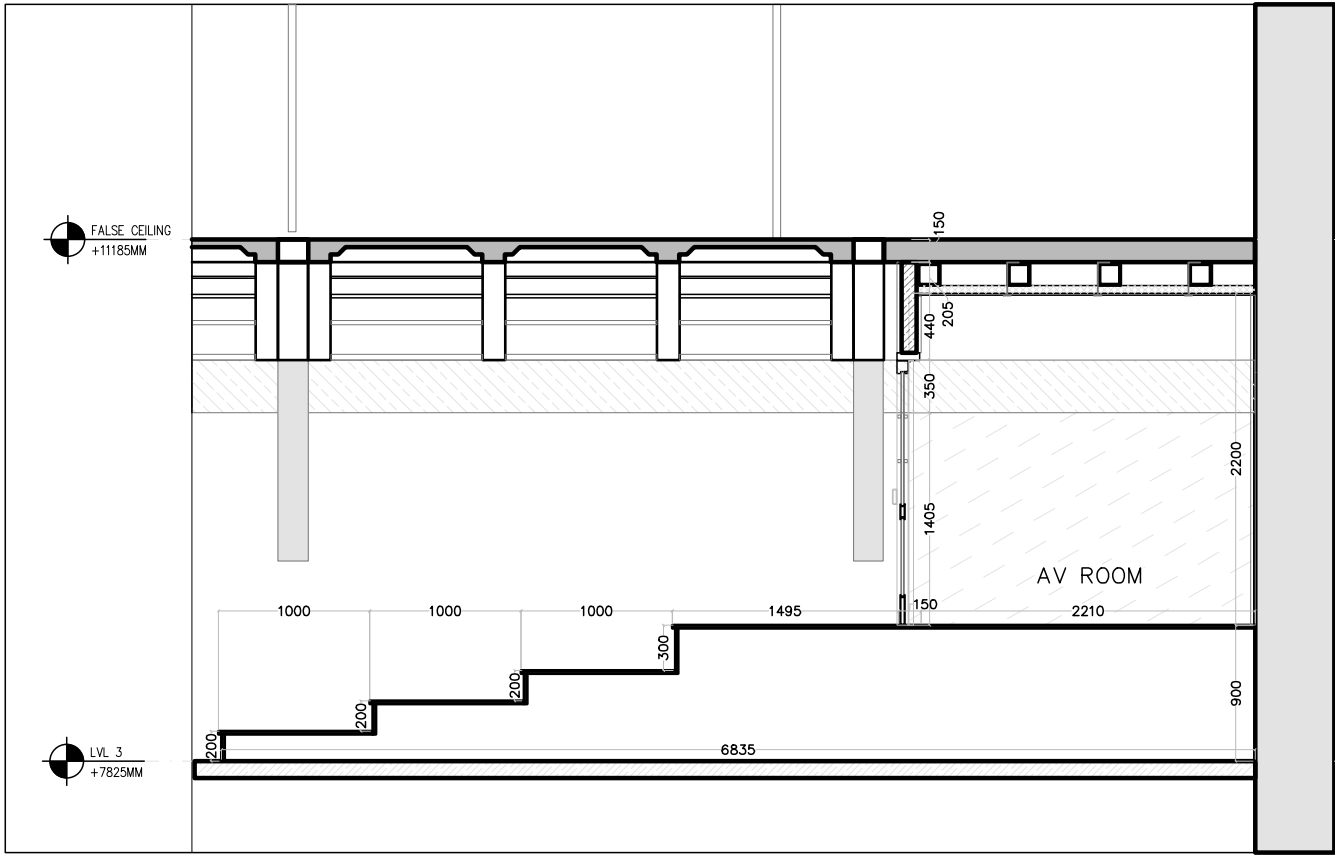


AV ROOM ELEVATION BB'
@1:50

- Notes:
1. Do not scale the drawings.
 2. All dimensions must be checked on site and any discrepancies verified with the architect.
 3. This drawing shall be read in conjunction with relevant architectural, structural, and services drawings.

© AISHWARYA TIPNIS ARCHITECTS

**A. PROPOSED DRAWINGS
FOR TENDER PURPOSE ONLY**

WALLS LEGEND	
	STONE WALLS
	BRICK WALLS

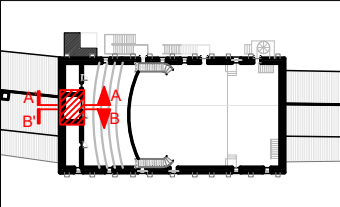

Revisions

Rev	Date	Description
R-00	11/05/2026	FOR TENDER ONLY

Consultants

Structural Consultants
Dr. Survesh Chetival

Auditorium Design
Jhaveri & Jhaveri

Acoustics
Jhaveri & Jhaveri

Audio Visual and Stage lighting
Sun Media Adventures

Lighting
SLOT Designs

MEP
Ketan A. Shah & Associates

LAWRENCE SCHOOL
Sanawar

Date
11/05/2026

Drawing No.
ATA-LSS-A-7022

Client
Lawrence School

Drawn
Sneha Hembram

Revision
R-00


Checked

Scale
1:50 @ A3


Drawing
AV ROOM DETAILS



AISHWARYA TIPNIS ARCHITECTS
83-D, DDA Flats, Masjid Moth Phase II,
Greater Kailash III, New Delhi-110048
T: +91-11-29221690 M:91-9873926616
projects@studioata.in
www.studioata.in

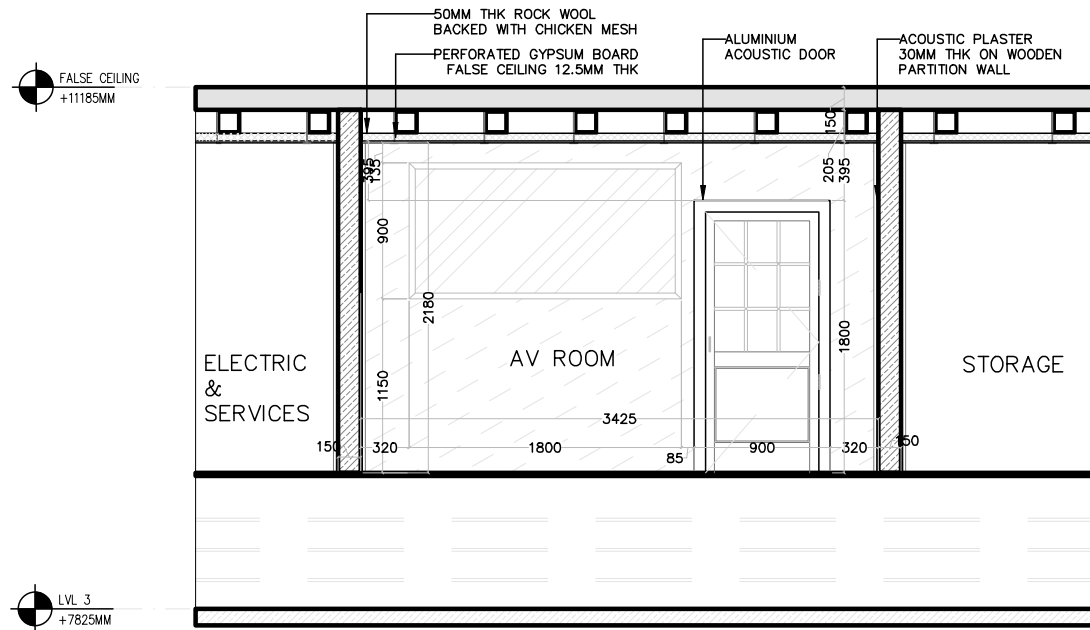

AV ROOM ELEVATION CC'
@1:50

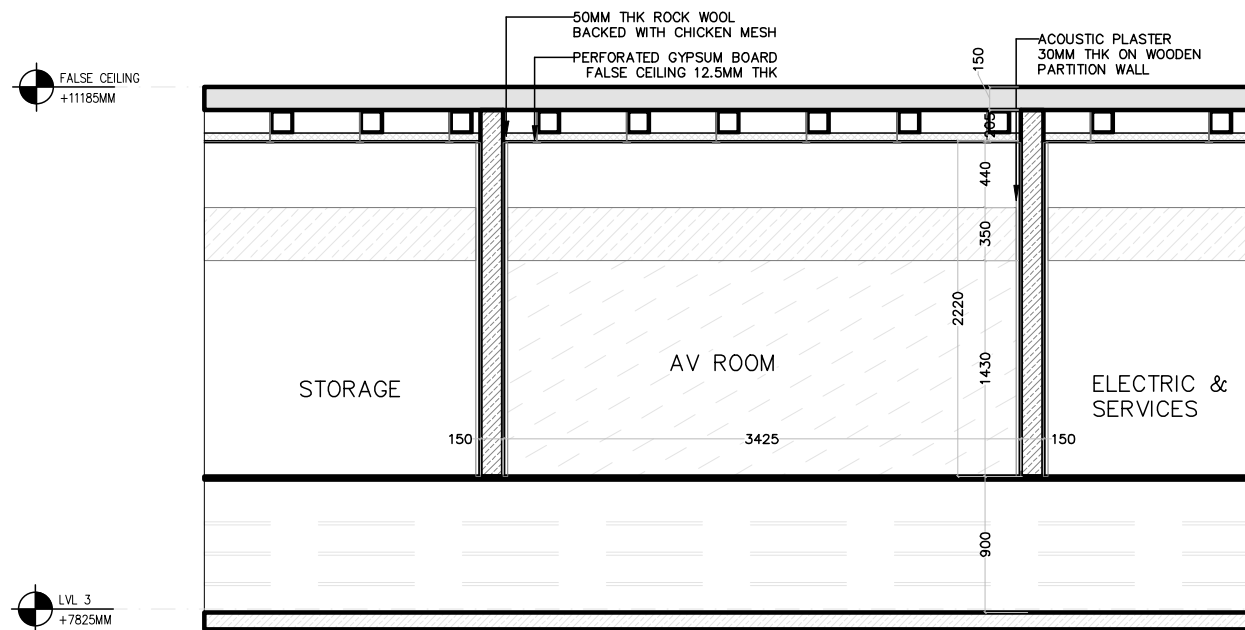


AV ROOM ELEVATION DD'
@1:50

- Notes:
1. Do not scale the drawings.
 2. All dimensions must be checked on site and any discrepancies verified with the architect.
 3. This drawing shall be read in conjunction with relevant architectural, structural, and services drawings.

© AISHWARYA TIPNIS ARCHITECTS

A. PROPOSED DRAWINGS
FOR TENDER PURPOSE ONLY

WALLS LEGEND	
	STONE WALLS
	BRICK WALLS

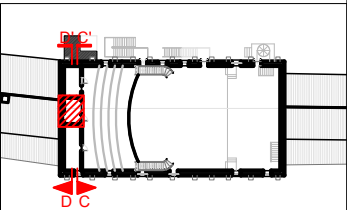

Revisions

Rev	Date	Description
R-00	11/05/2026	FOR TENDER ONLY

Consultants

Structural Consultants
Dr. Survesh Chetival

Auditorium Design
Jhaveri & Jhaveri

Acoustics
Jhaveri & Jhaveri

Audio Visual and Stage lighting
Sun Media Adventures

Lighting
SLOT Designs

MEP
Ketan A. Shah & Associates

LAWRENCE SCHOOL
Sanawar

Date
11/05/2026

Drawing No.
ATA-LSS-A-7023

Client
Lawrence School

Drawn
Sneha Hembrom

Revision
R-00


Checked

Scale
1:50 @ A3


Drawing
AV ROOM ELEVATIONS




AISHWARYA TIPNIS ARCHITECTS
83-D, DDA Flats, Masjid Moth Phase II,
Greater Kailash III, New Delhi-110048
T: + 91-11-29221690 M: 91-9873926616
projects@studioata.in
www.studioata.in

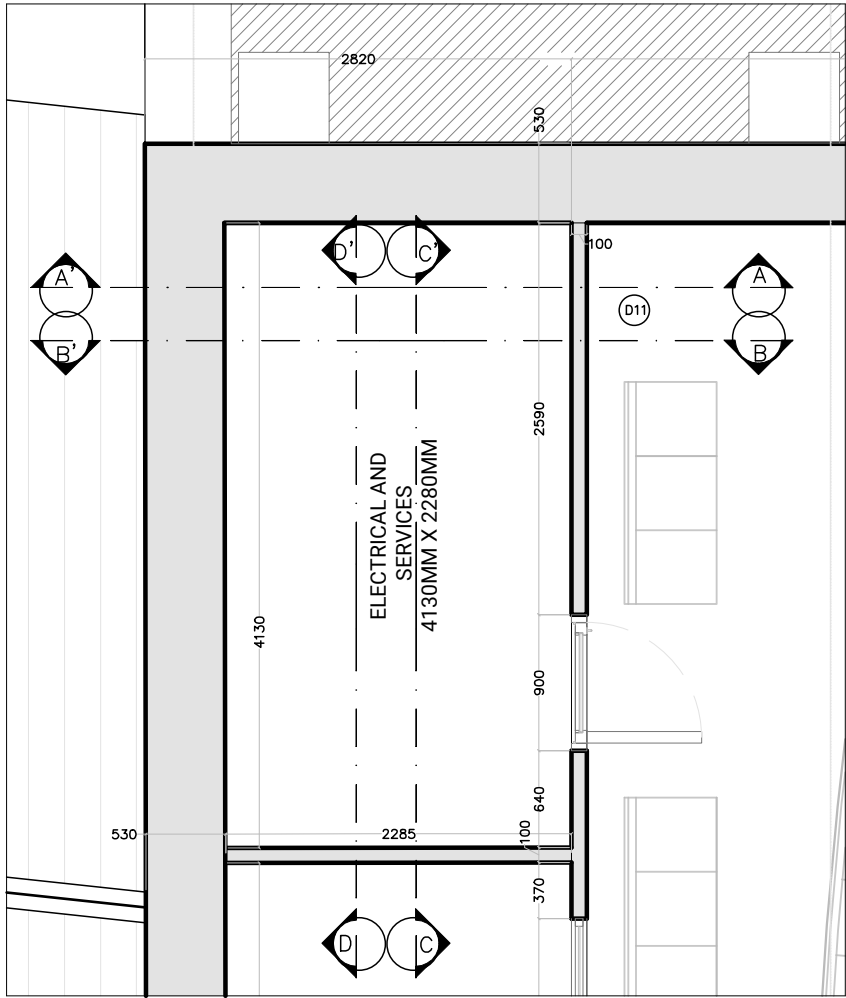

ELECTRICAL & SERVICES ROOM PLAN
@1:50

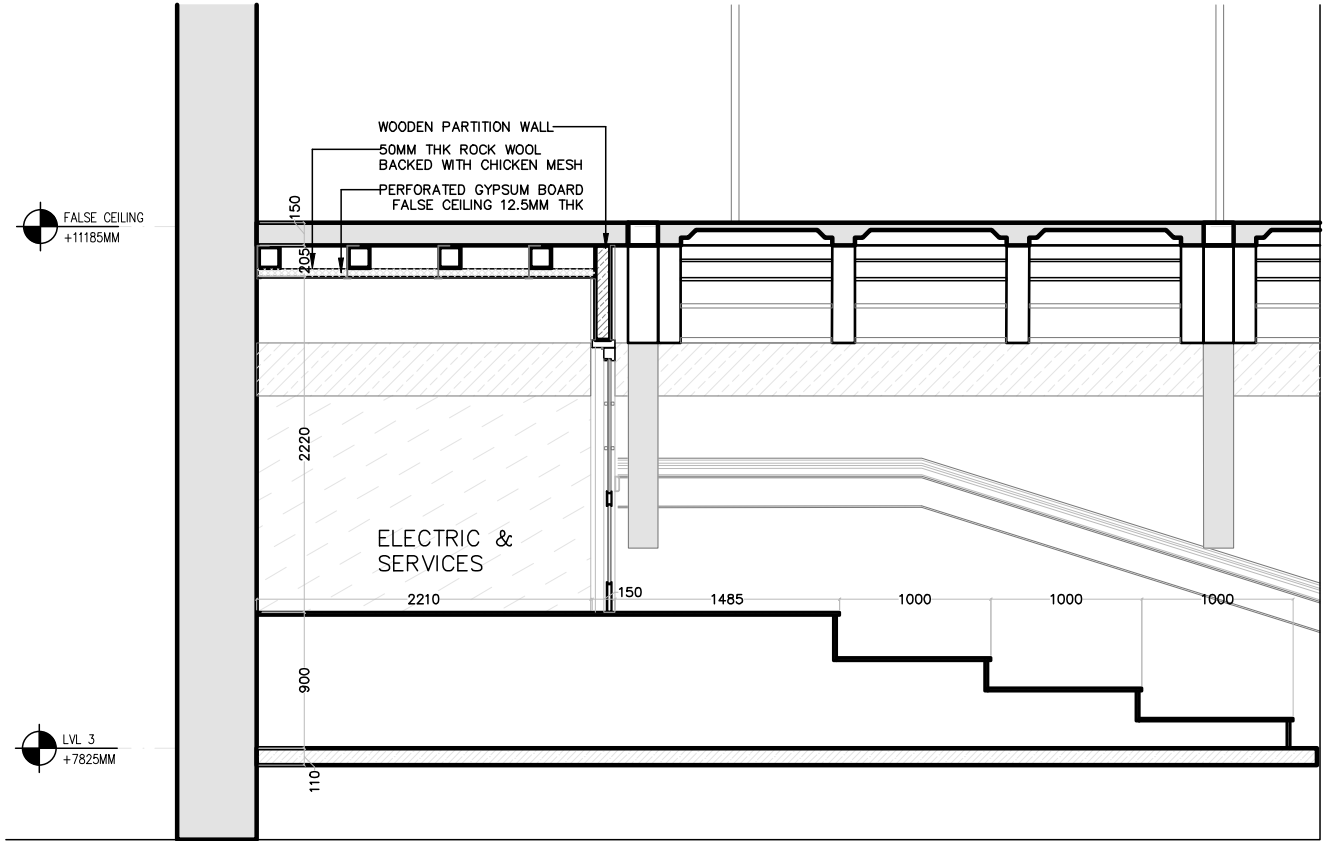

ELECTRICAL & SERVICES ROOM ELEVATION AA'
@1:50

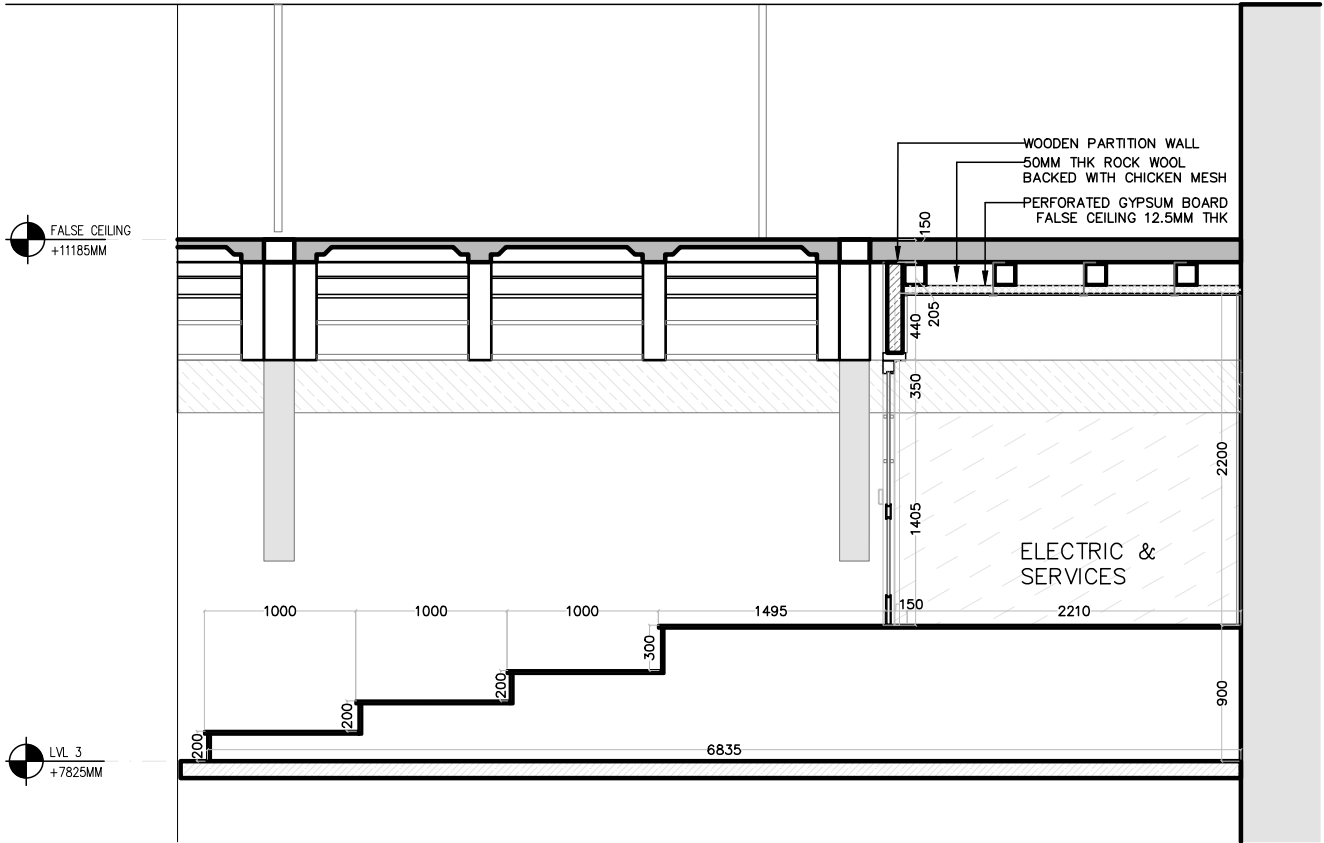


ELECTRICAL & SERVICES ROOM ELEVATION BB'
@1:50

- Notes:
1. Do not scale the drawings.
 2. All dimensions must be checked on site and any discrepancies verified with the architect.
 3. This drawing shall be read in conjunction with relevant architectural, structural, and services drawings.

© AISHWARYA TIPNIS ARCHITECTS

**A. PROPOSED DRAWINGS
FOR TENDER PURPOSE ONLY**

WALLS LEGEND	
	STONE WALLS
	BRICK WALLS

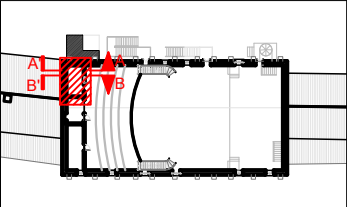

Revisions

Rev	Date	Description
R-00	11/05/2026	FOR TENDER ONLY

Consultants

Structural Consultants
Dr. Survesh Chetival

Auditorium Design
Jhaveri & Jhaveri

Acoustics
Jhaveri & Jhaveri

Audio Visual and Stage lighting
Sun Media Adventures

Lighting
SLOT Designs

MEP
Ketan A. Shah & Associates

LAWRENCE SCHOOL
Sanawar

Date 11/05/2026 **Drawing No.** ATA-LSS-A-7024

Client Lawrence School **Drawn** Sneha Hembram


Revision R-00 **Checked**

Scale
1:50 @ A3


Drawing
ELECTRICAL ROOM DETAILS



AISHWARYA TIPNIS ARCHITECTS
83-D, DDA Flats, Masjid Moth Phase II,
Greater Kailash III, New Delhi-110048
T: + 91-11-29221690 M: 91-9873926616
projects@studioata.in
www.studioata.in

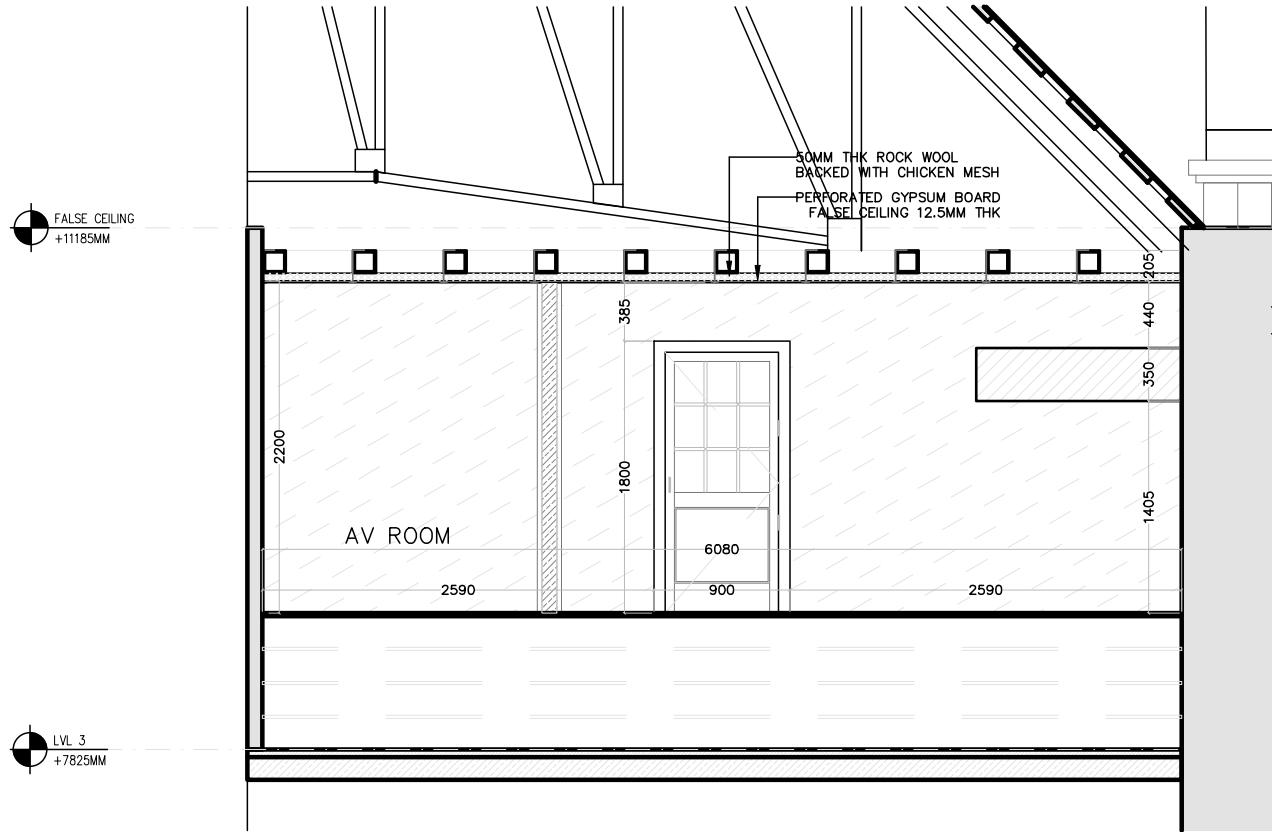

ELECTRICAL & SERVICES ROOM ELEVATION CC'
@1:50

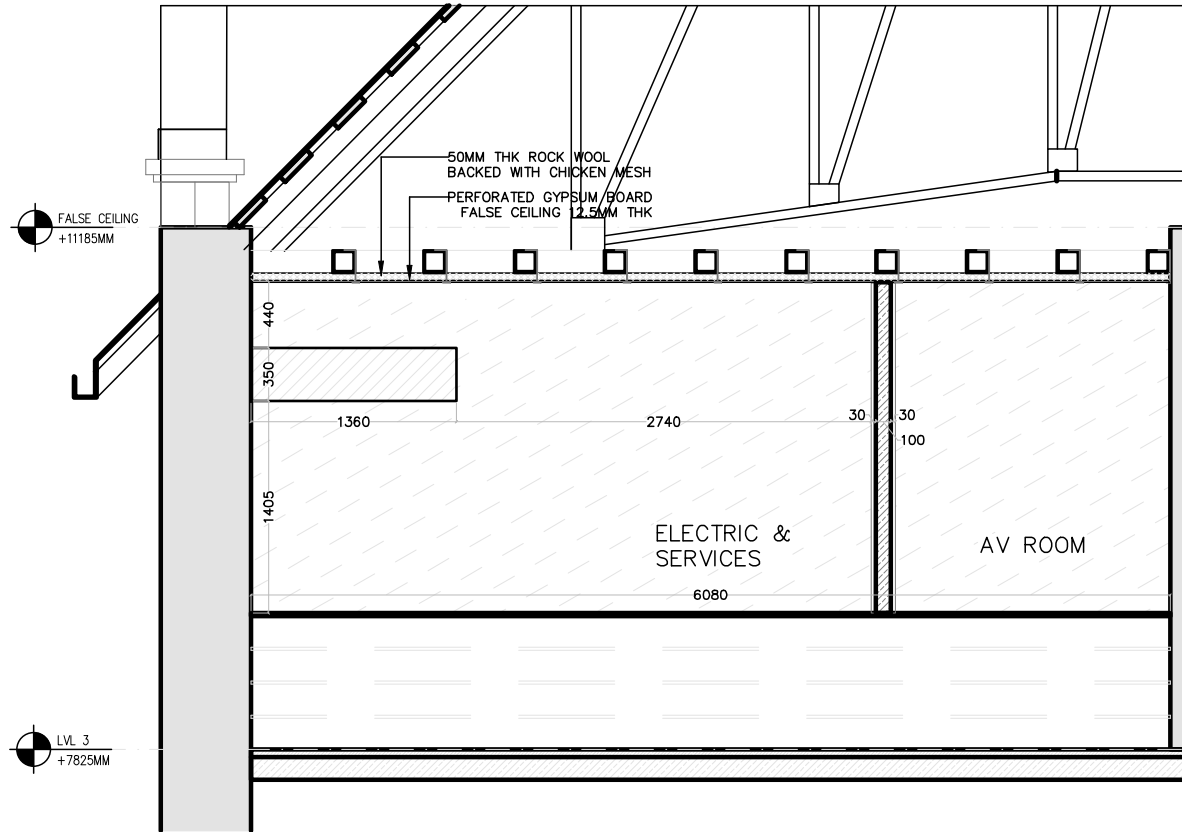


ELECTRICAL & SERVICES ROOM ELEVATION DD'
@1:50

Notes:
1. Do not scale the drawings.
2. All dimensions must be checked on site and any discrepancies verified with the architect.
3. This drawing shall be read in conjunction with relevant architectural, structural, and services drawings.

© AISHWARYA TIPNIS ARCHITECTS

**A. PROPOSED DRAWINGS
FOR TENDER PURPOSE ONLY**

WALLS LEGEND	
	STONE WALLS
	BRICK WALLS

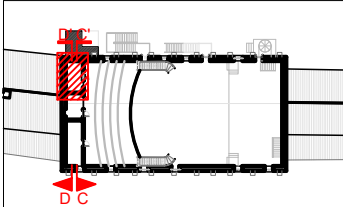

Revisions

Rev	Date	Description
R-00	11/05/2026	FOR TENDER ONLY

Consultants

Structural Consultants
Dr. Survesh Chetival

Auditorium Design
Jhaveri & Jhaveri

Acoustics
Jhaveri & Jhaveri

Audio Visual and Stage lighting
Sun Media Adventures

Lighting
SLOT Designs

MEP
Ketan A. Shah & Associates

LAWRENCE SCHOOL
Sanawar

Date
11/05/2026

Drawing No.
ATA-LSS-A-7025

Client
Lawrence School

Drawn
Sneha Hembrom

Revision
R-00


Checked

Scale
1:50 @ A3


Drawing
ELECTRICAL ROOM DETAILS




AISHWARYA TIPNIS ARCHITECTS
83-D, DDA Flats, Masjid Moth Phase II,
Greater Kailash III, New Delhi-110048
T: + 91-11-29221690 M: 91-9873926616
projects@studioata.in
www.studioata.in

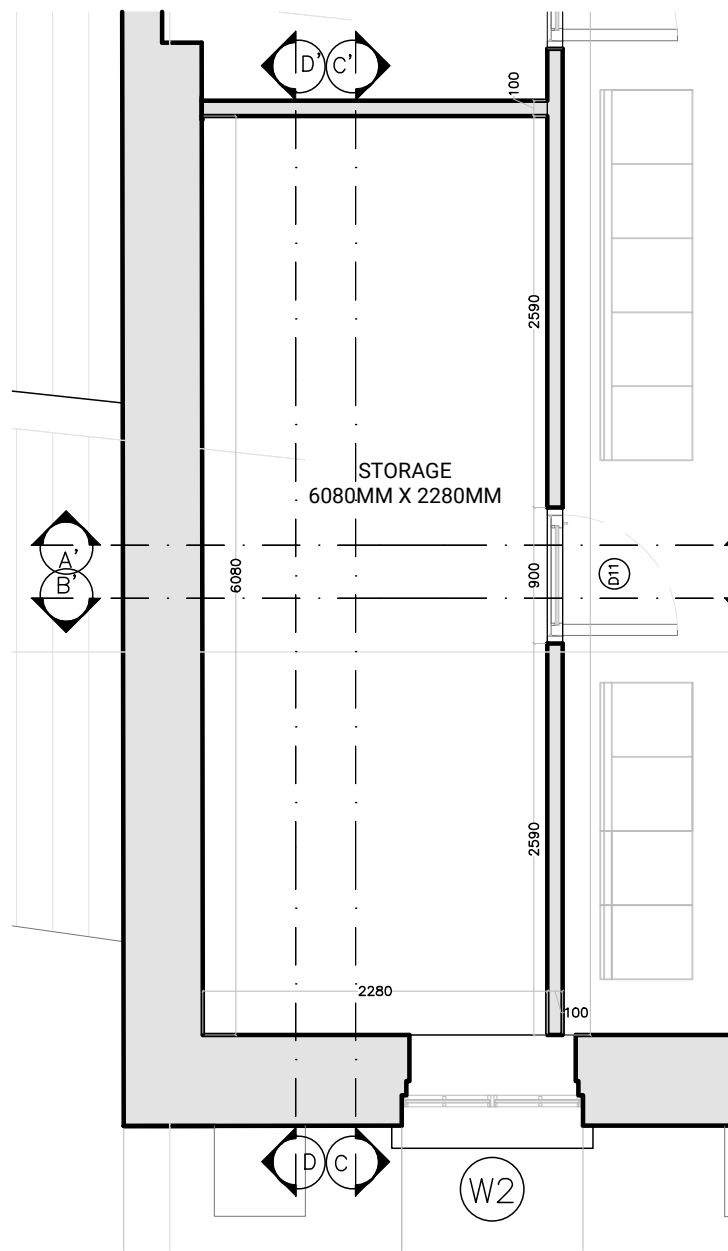

STORAGE 2 PLAN
@1:50

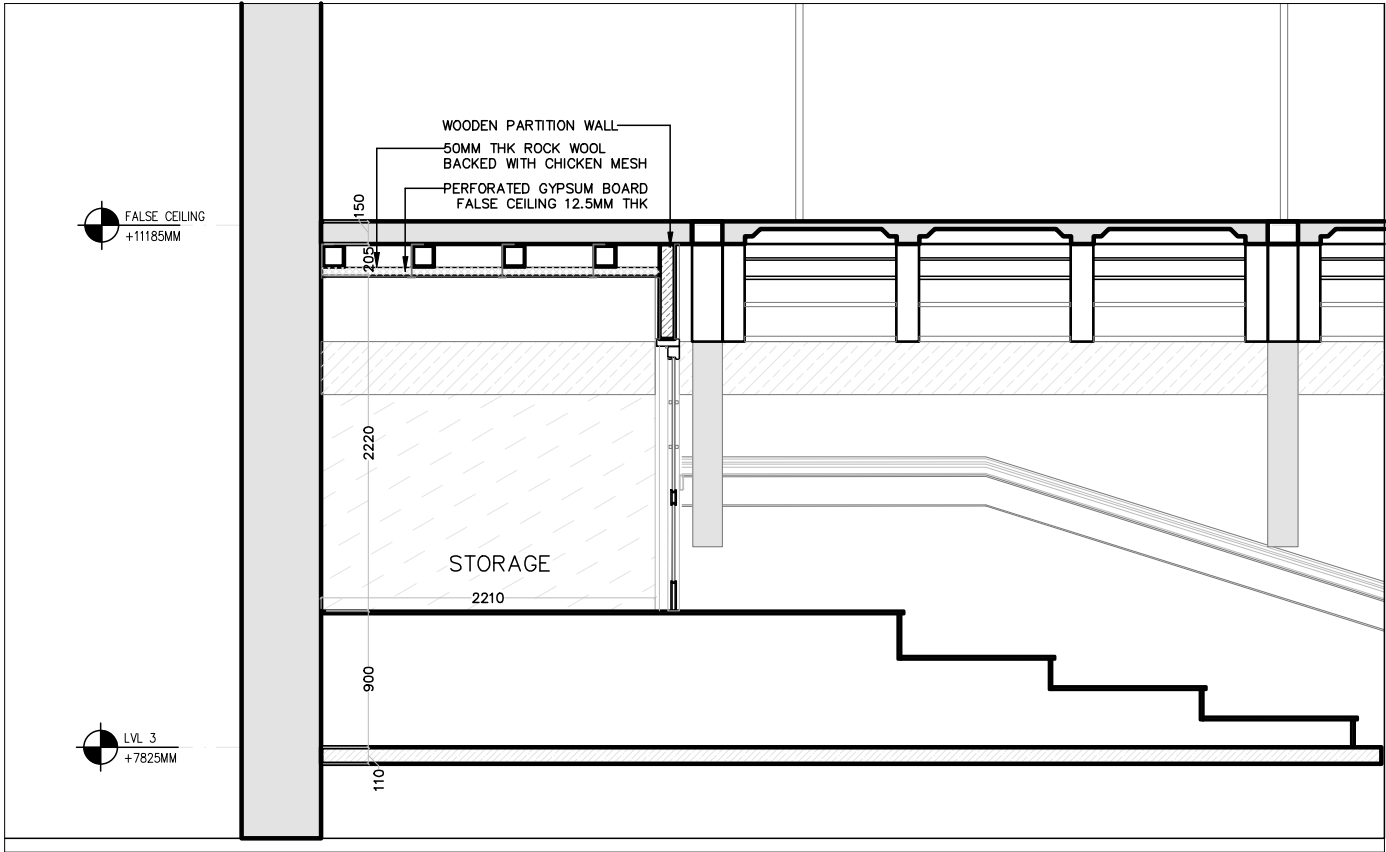

STORAGE 2 ELEVATION AA'
@1:50

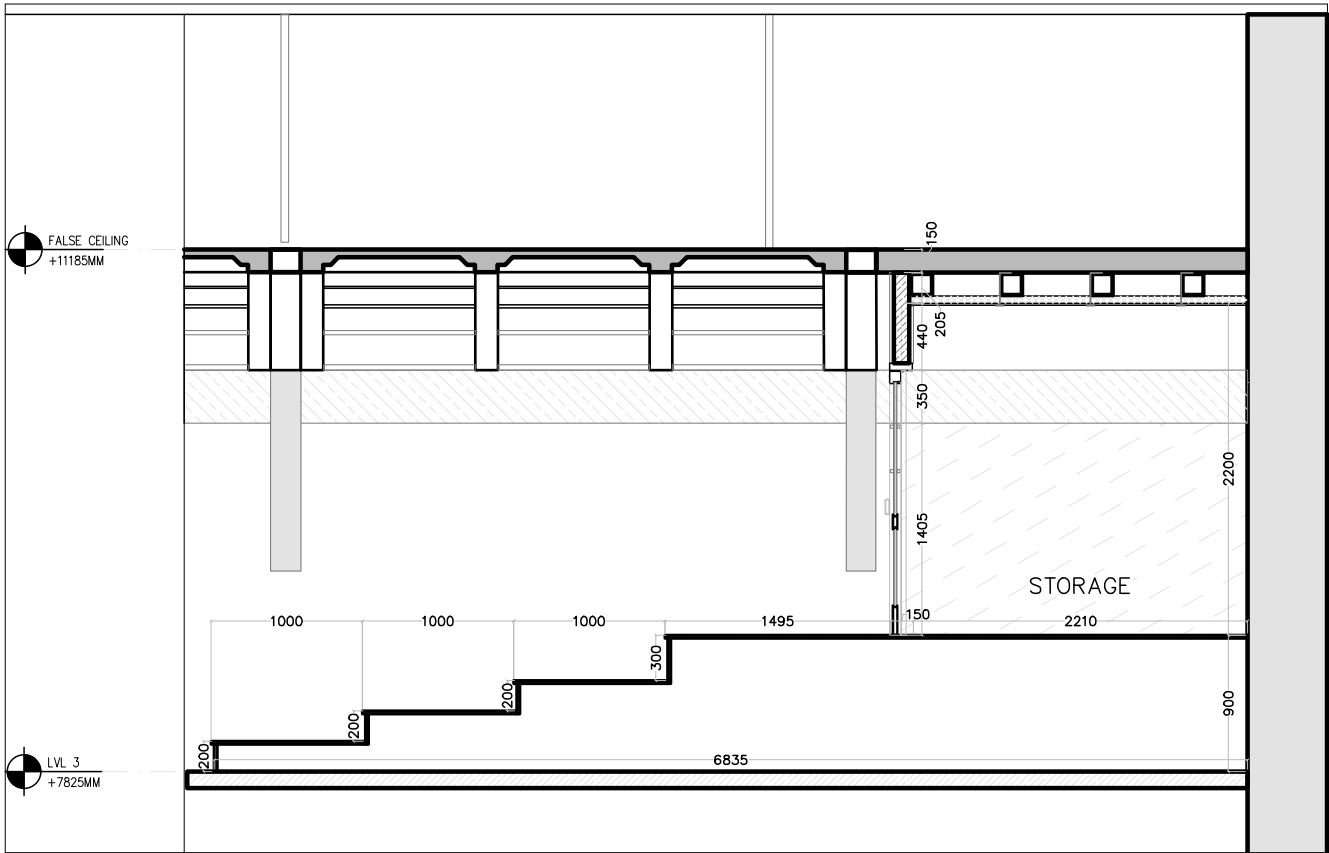


STORAGE 2 ELEVATION BB'
@1:50

- Notes:
1. Do not scale the drawings.
 2. All dimensions must be checked on site and any discrepancies verified with the architect.
 3. This drawing shall be read in conjunction with relevant architectural, structural, and services drawings.

© AISHWARYA TIPNIS ARCHITECTS

**A. PROPOSED DRAWINGS
FOR TENDER PURPOSE ONLY**

WALLS LEGEND	
	STONE WALLS
	BRICK WALLS

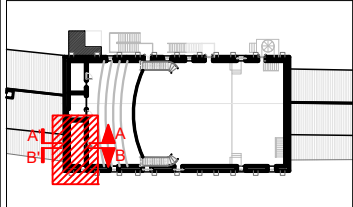

Revisions

Rev	Date	Description
R-00	11/05/2026	FOR TENDER ONLY

Consultants

Structural Consultants
Dr. Survesh Chetival

Auditorium Design
Jhaveri & Jhaveri

Acoustics
Jhaveri & Jhaveri

Audio Visual and Stage lighting
Sun Media Adventures

Lighting
SLOT Designs

MEP
Ketan A. Shah & Associates

LAWRENCE SCHOOL
Sanawar

Date
11/05/2026

Drawing No.
ATA-LSS-A-7026

Client
Lawrence School

Drawn
Sneha Hembrom

Revision
R-00


Checked

Scale
1:50 @ A3


Drawing
BALCONY STORAGE DETAILS



AISHWARYA TIPNIS ARCHITECTS
83-D, DDA Flats, Masjid Moth Phase II,
Greater Kailash III, New Delhi-110048
T: + 91-11-29221690 M: 91-9873926616
projects@studioata.in
www.studioata.in

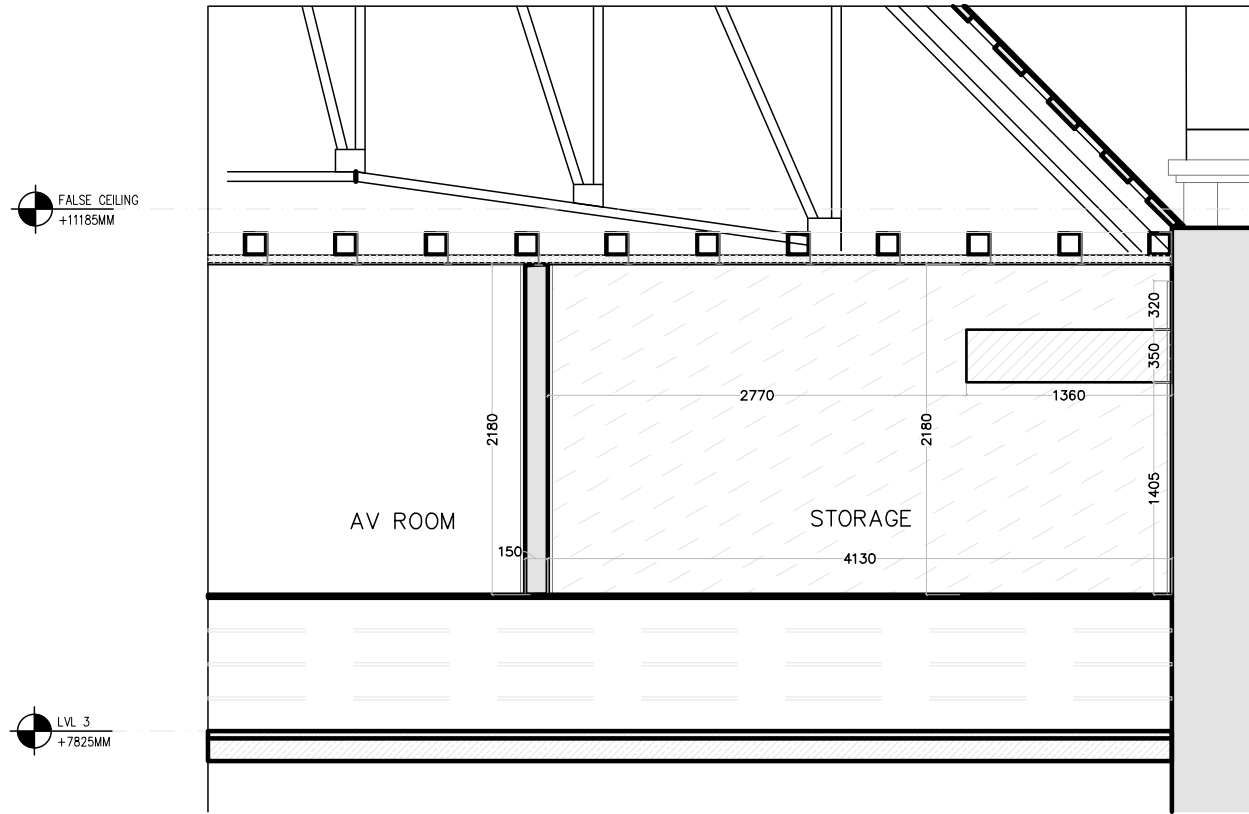

STORAGE 2 ELEVATION CC'
@1:50

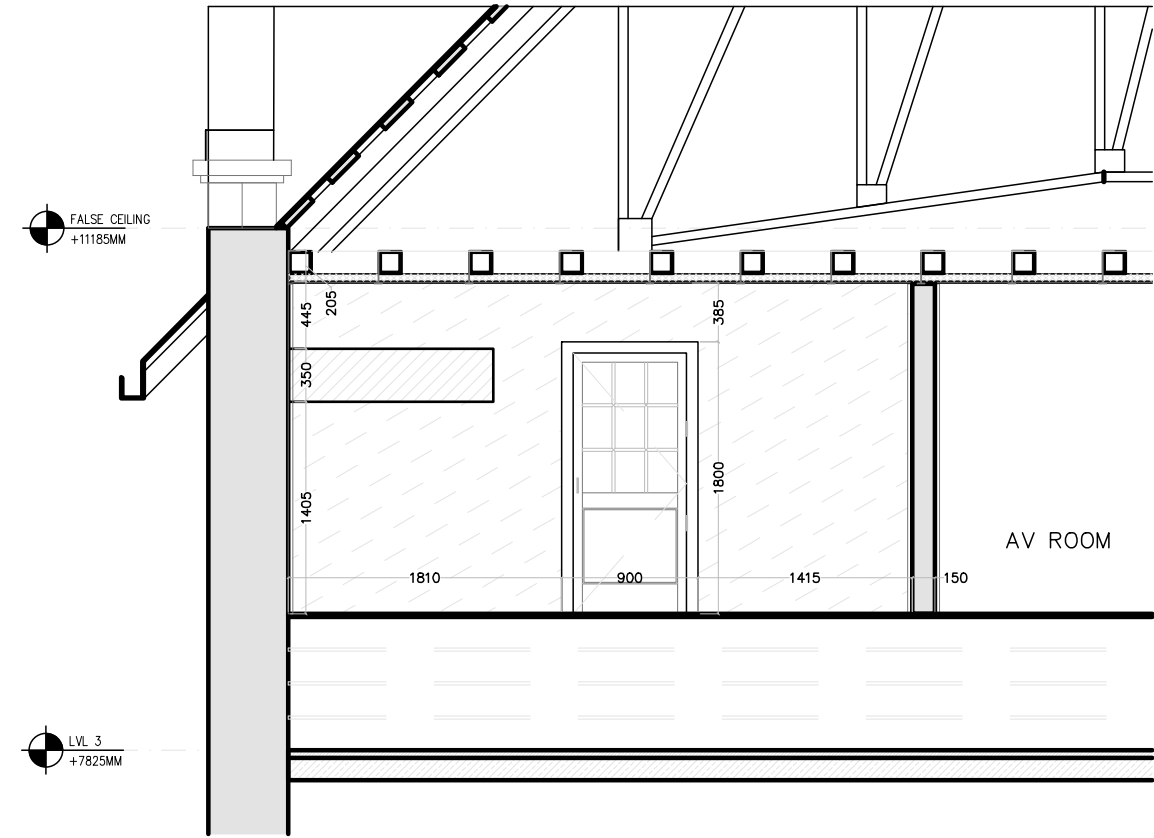


STORAGE 2 ELEVATION DD'
@1:50

Notes:
1. Do not scale the drawings.
2. All dimensions must be checked on site and any discrepancies verified with the architect.
3. This drawing shall be read in conjunction with relevant architectural, structural, and services drawings.

© AISHWARYA TIPNIS ARCHITECTS

**A. PROPOSED DRAWINGS
FOR TENDER PURPOSE ONLY**

WALLS LEGEND	
	STONE WALLS
	BRICK WALLS

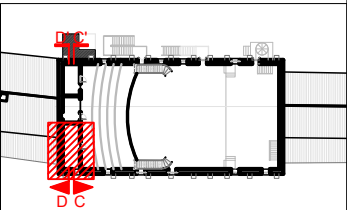

Revisions

Rev	Date	Description
R-00	11/05/2026	FOR TENDER ONLY

Consultants

Structural Consultants
Dr. Survesh Chetival

Auditorium Design
Jhaveri & Jhaveri

Acoustics
Jhaveri & Jhaveri

Audio Visual and Stage lighting
Sun Media Adventures

Lighting
SLOT Designs

MEP
Ketan A. Shah & Associates

LAWRENCE SCHOOL
Sanawar

Date
11/05/2026

Drawing No.
ATA-LSS-A-7027

Client
Lawrence School

Drawn
Sneha Hembrom

Revision
R-00


Checked

Scale
1:50 @ A3


Drawing
BALCONY STORAGE ELEVATIONS




AISHWARYA TIPNIS ARCHITECTS
83-D, DDA Flats, Masjid Moth Phase II,
Greater Kailash III, New Delhi-110048
T: + 91-11-29221690 M: 91-9873926616
projects@studioata.in
www.studioata.in

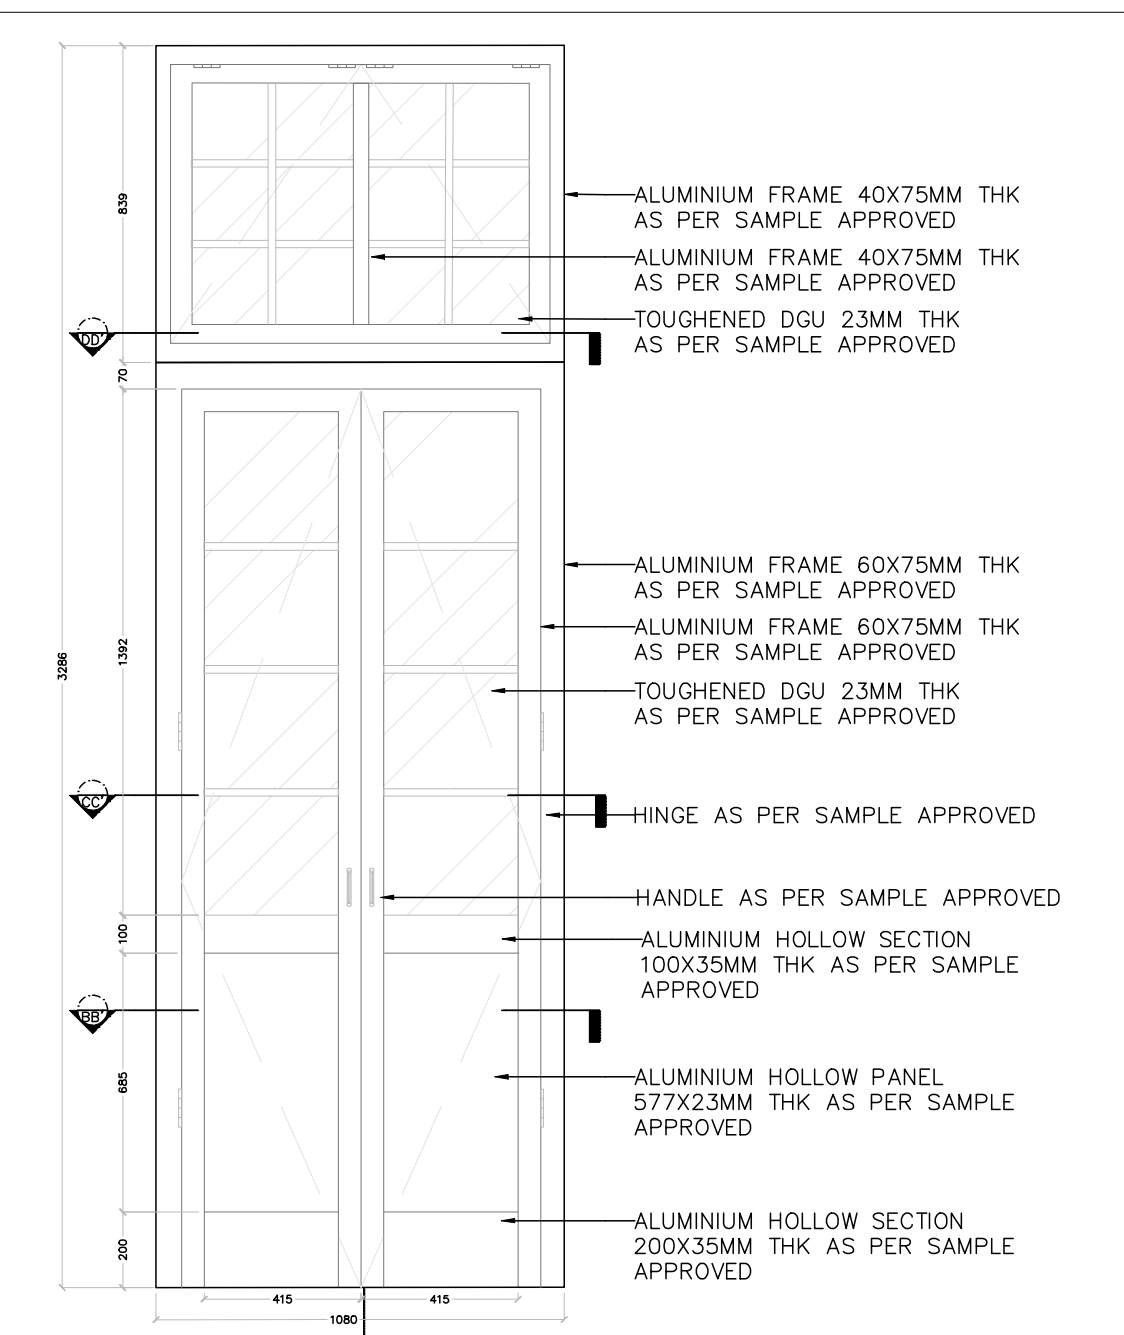


DOOR 9 ELEVATION
SCALE 1:20

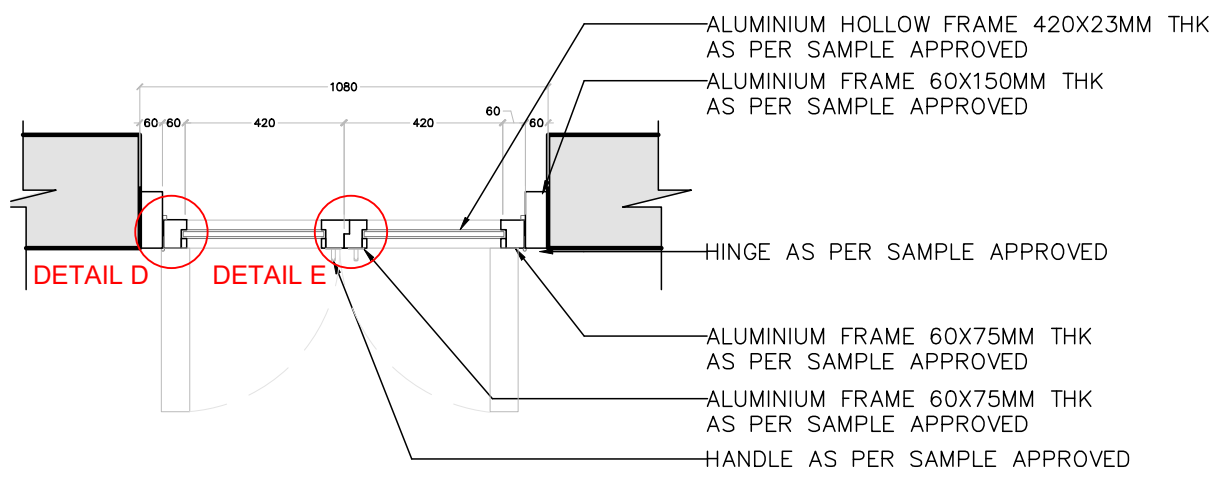


PLAN BB'
SCALE 1:20

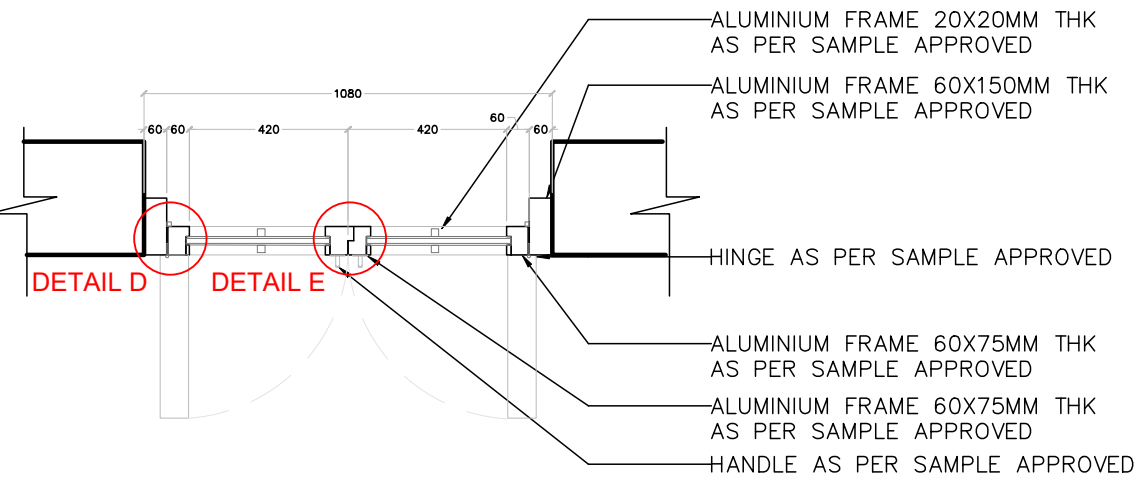


PLAN CC'
SCALE 1:20

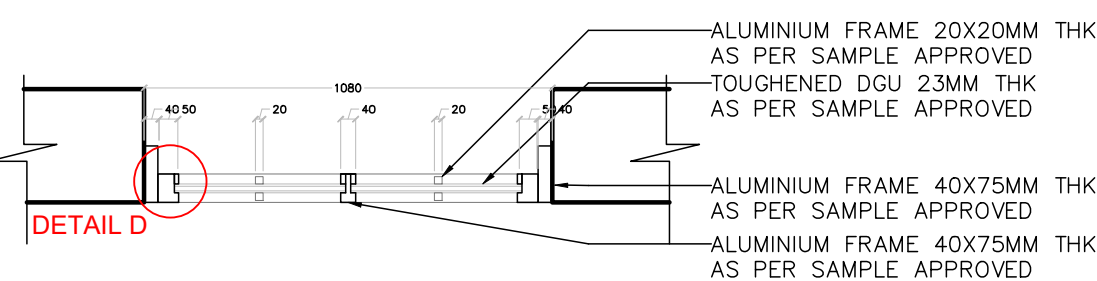


PLAN DD'
SCALE 1:20

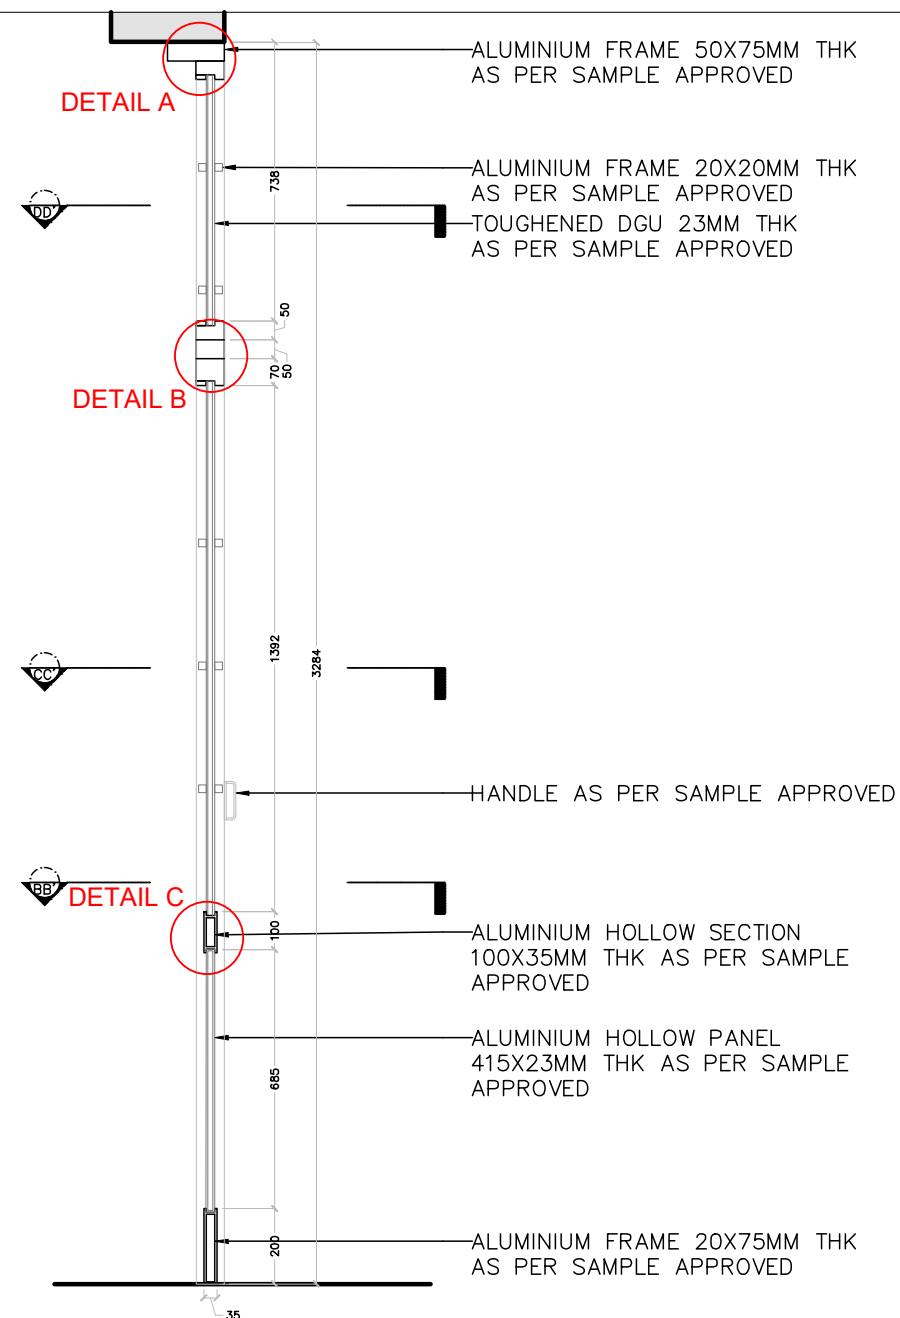


SECTION AA'
SCALE 1:20

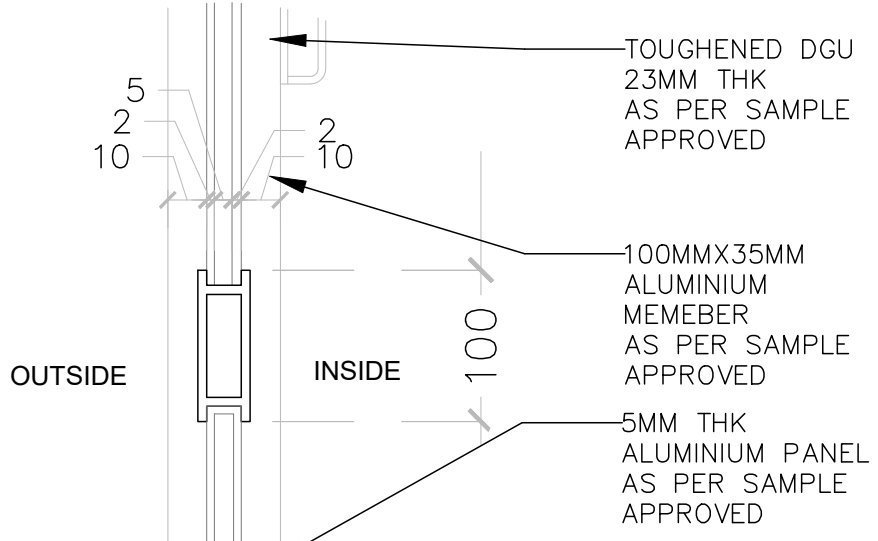


DETAIL C
SCALE 1:2

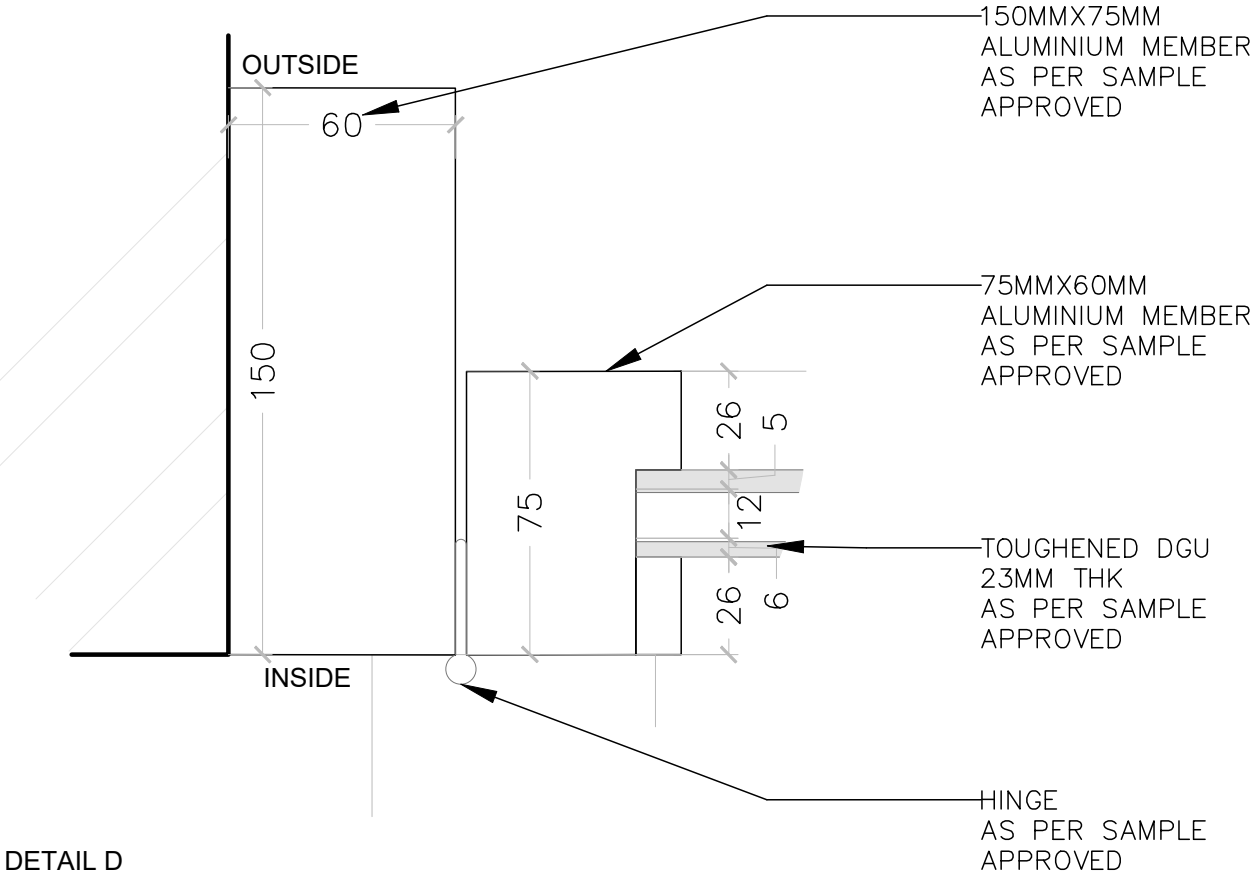


DETAIL D
SCALE 1:2

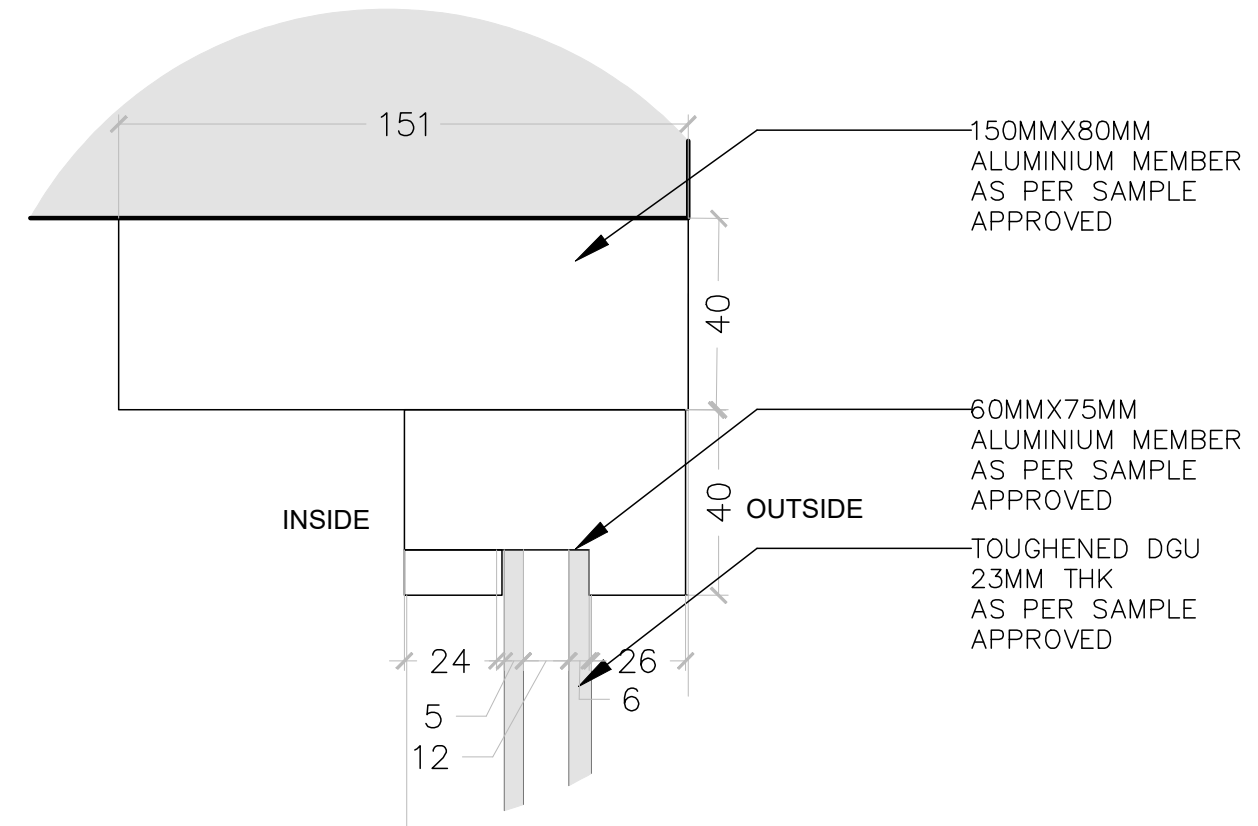

DETAIL A
SCALE 1:2

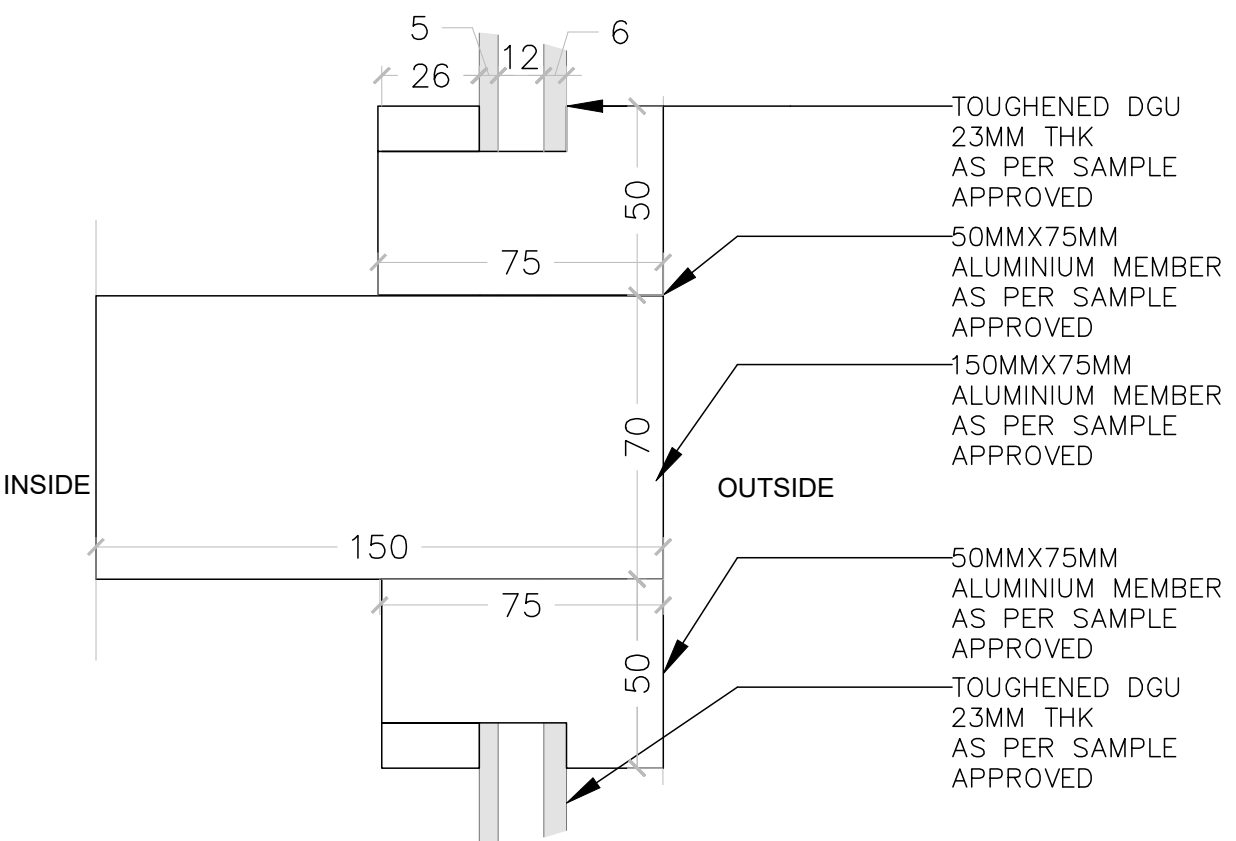

DETAIL B
SCALE 1:2

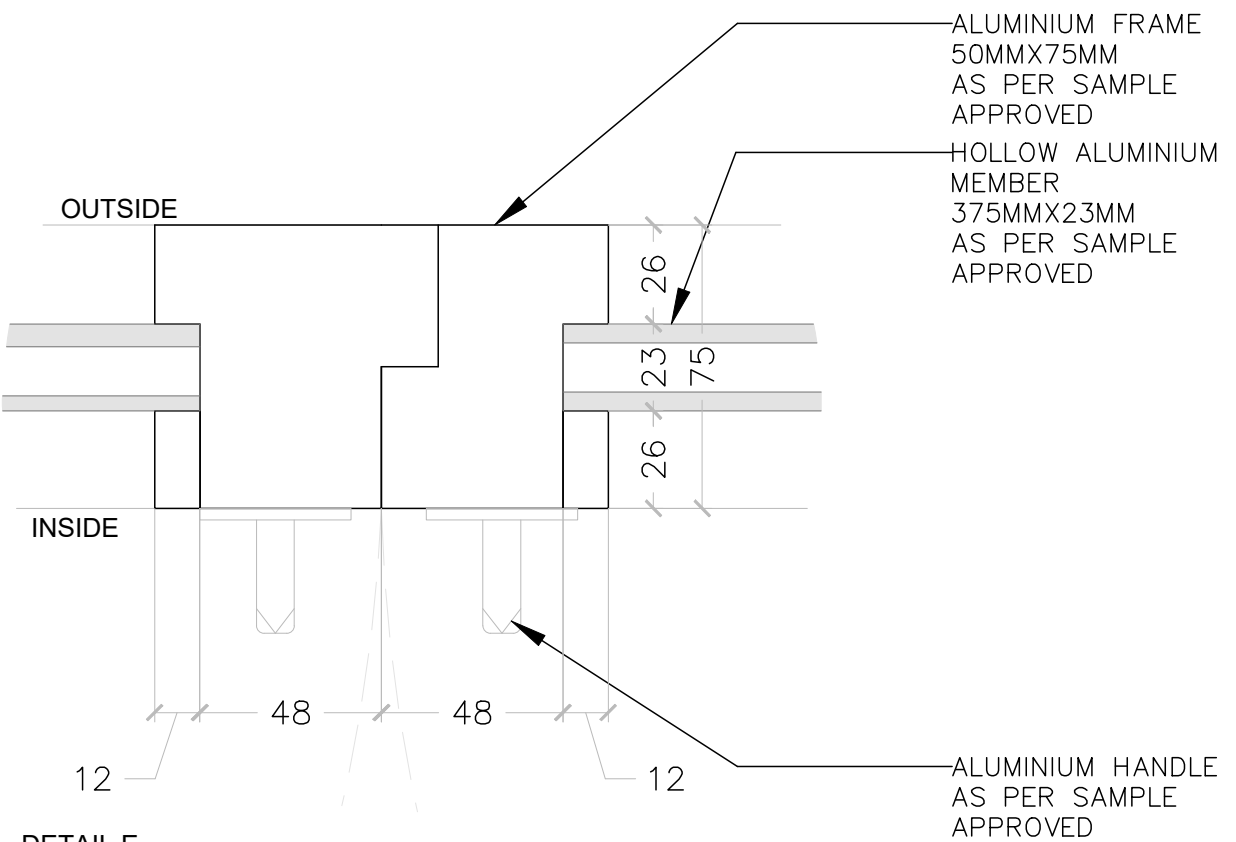

DETAIL E
SCALE 1:2

Notes:
1. Do not scale the drawings.
2. All dimensions must be checked on site and any discrepancies verified with the architect.
3. This drawing shall be read in conjunction with relevant architectural, structural, and services drawings.

© AISHWARYA TIPNIS ARCHITECTS

**A. PROPOSED DRAWINGS
FOR TENDER PURPOSE ONLY**

Revisions

Rev	Date	Description
R-00	19/05/2026	For Tender Purposes Only

Consultants

Structural Consultants
Dr. Survesh Chetival

Auditorium Design

Jhaveri & Jhaveri

Acoustics

Jhaveri & Jhaveri

Audio Visual and Stage lighting

Sun Media Adventures

Lighting

SLOT Designs

MEP

Ketan A. Shah & Associates

LAWRENCE SCHOOL

Sanawar

Date

11/05/2026

Client

Lawrence School

Revision

R-00

Drawing No.

ATA-LSS-A-7028

Drawn

Sneha Hembram

Checked

Vaibhav Jain

Scale


1:20@ A2

Drawing

Door D9 Details




AISHWARYA TIPNIS ARCHITECTS
83-D, DDA Flats, Masjid Moth Phase II,
Greater Kailash III, New Delhi-110048
T: + 91-11-29221690 M: 91-9873926616
projects@studioata.in
www.studioata.in

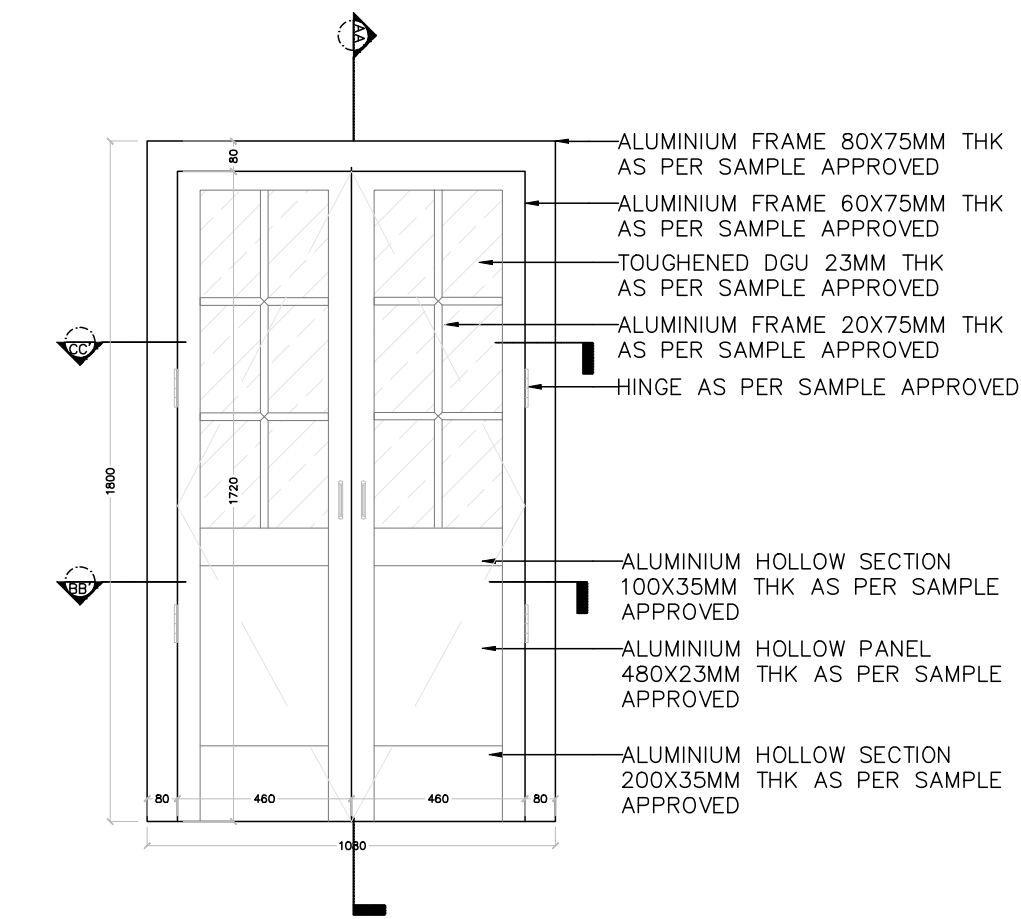


DOOR D12 ELEVATION

SCALE 1:20

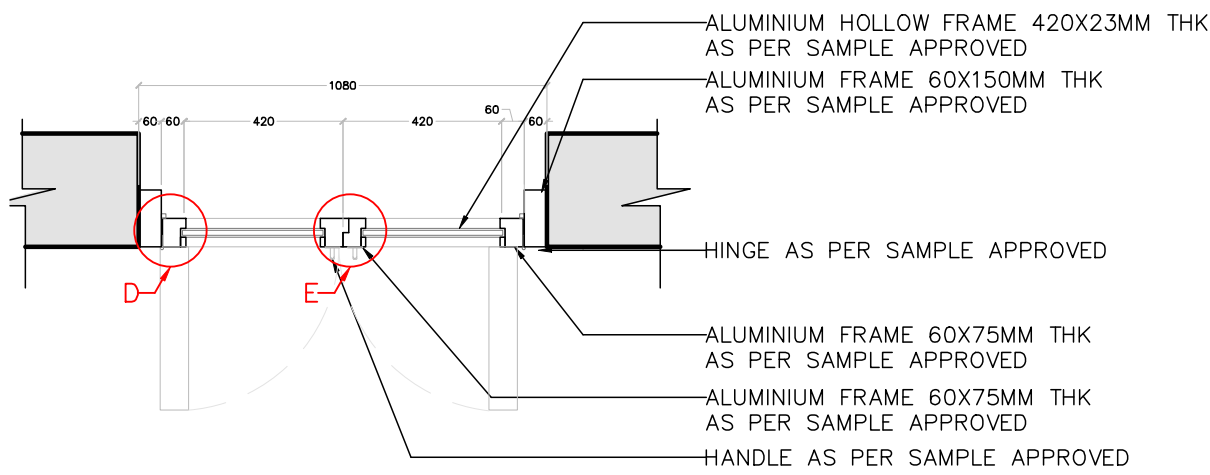


PLAN BB'

SCALE 1:20

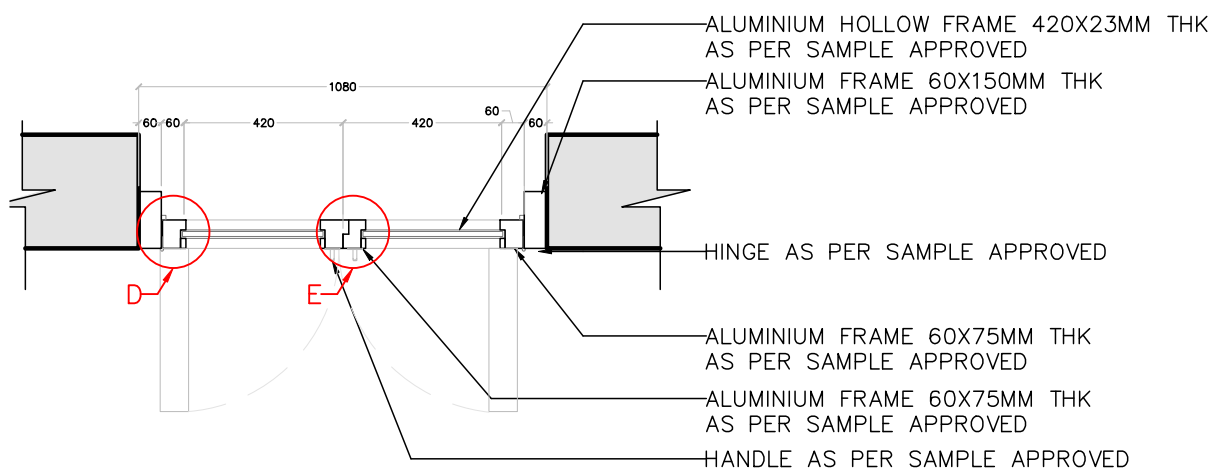


PLAN CC'

SCALE 1:20

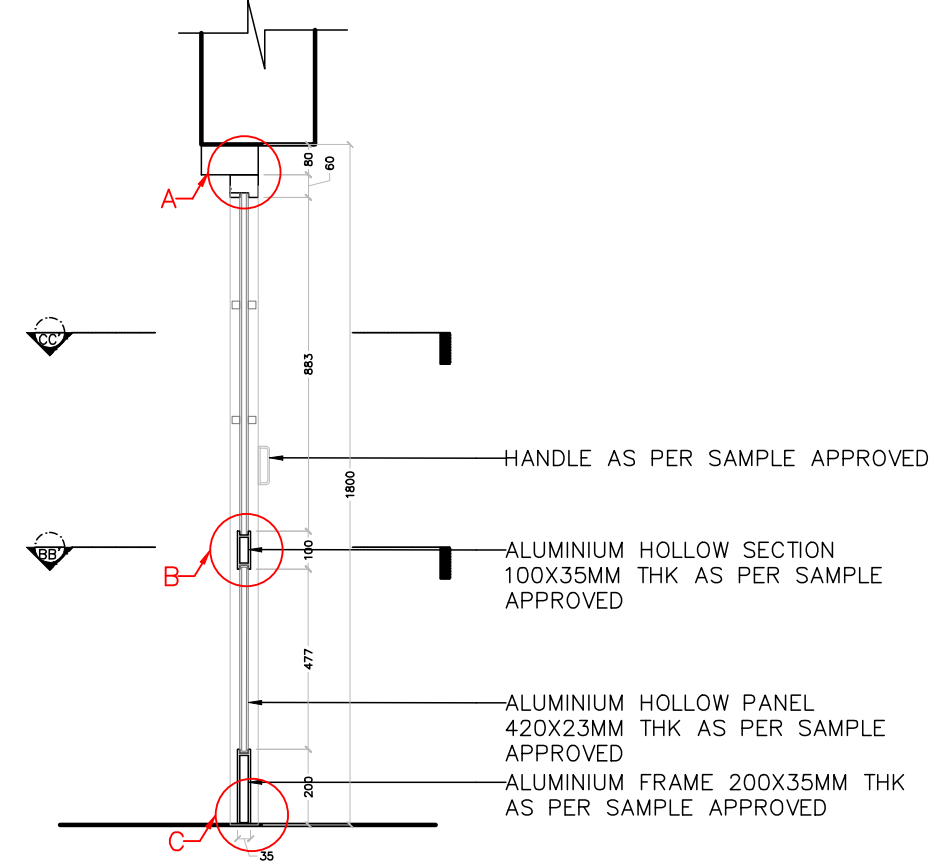


SECTION AA'

SCALE 1:20

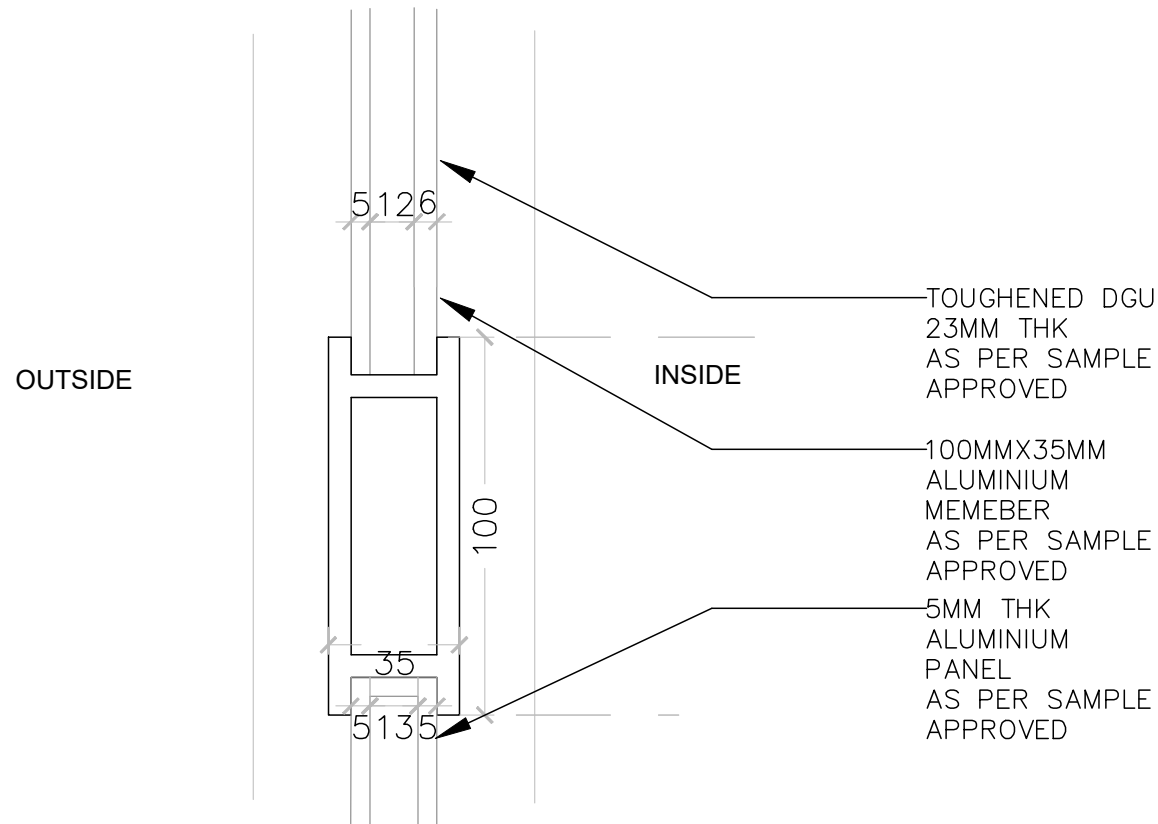


DETAIL B

SCALE 1:2

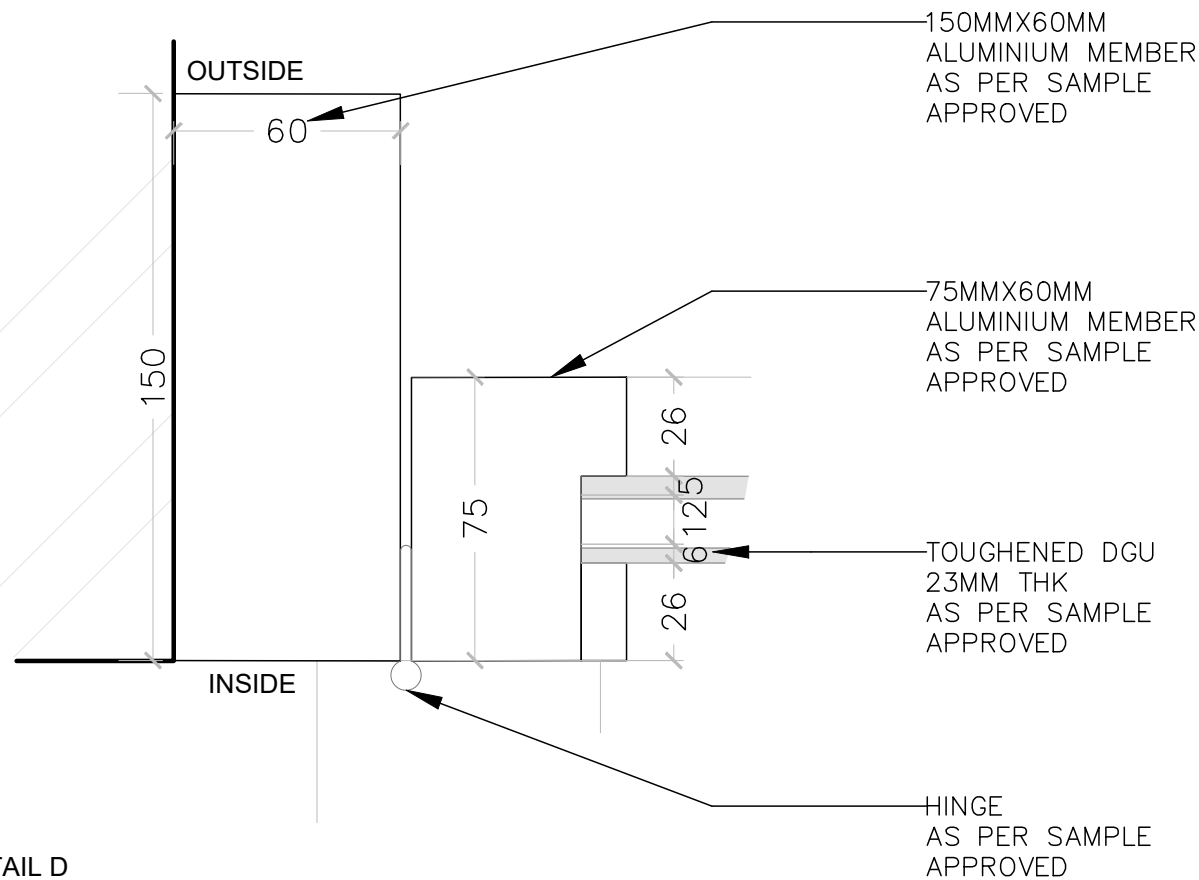


DETAIL D

SCALE 1:2

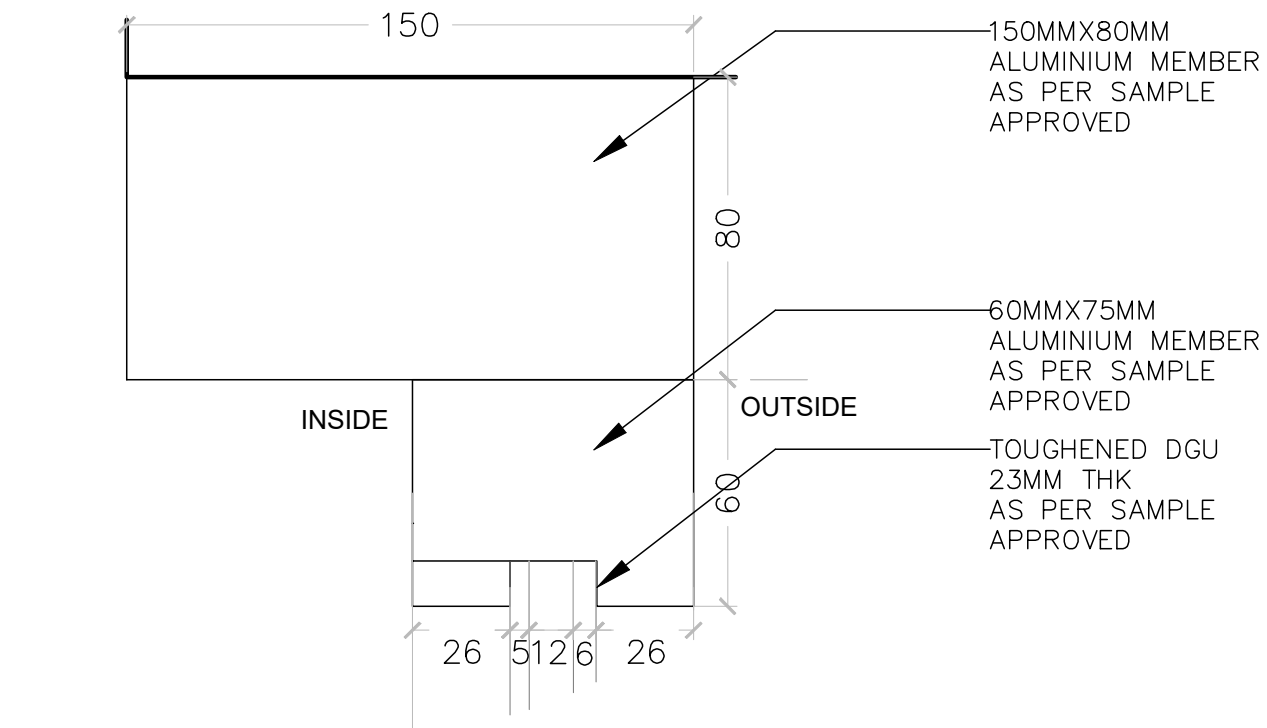


DETAIL A

SCALE 1:2

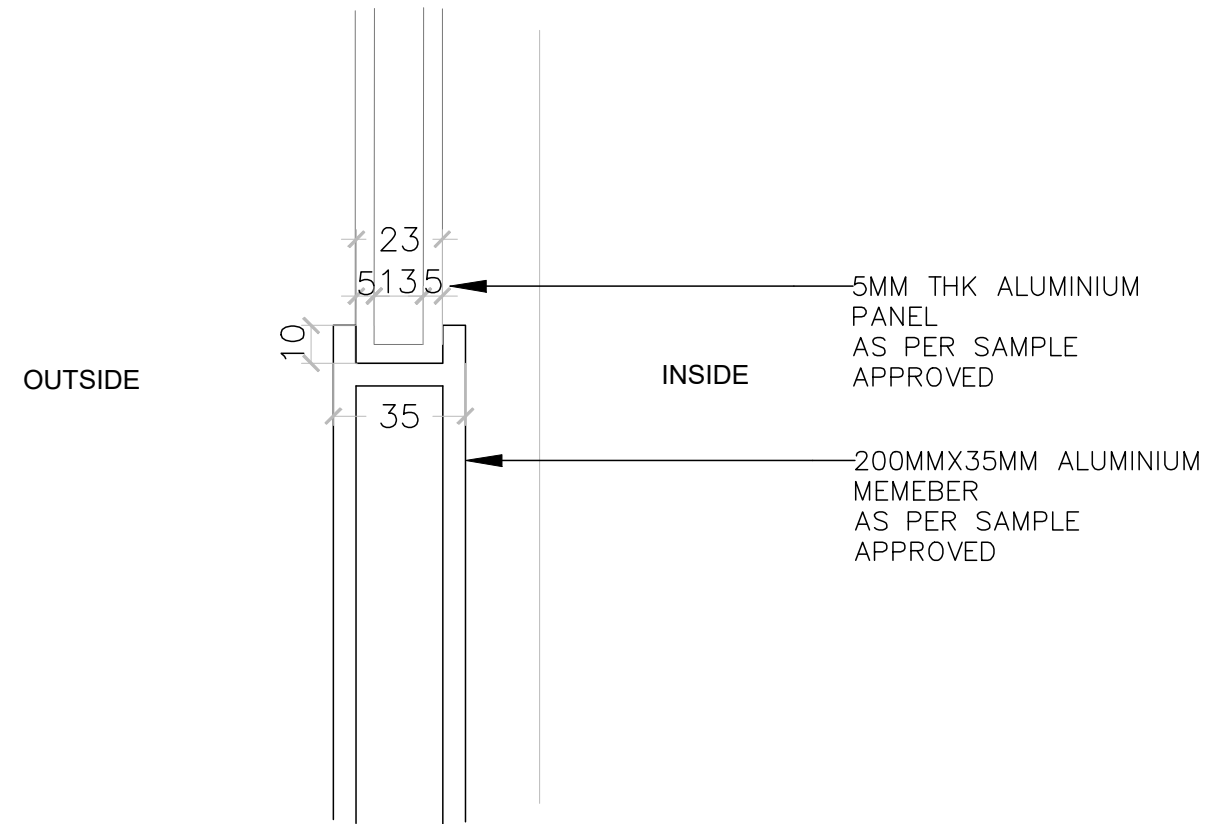

DETAIL C

SCALE 1:2

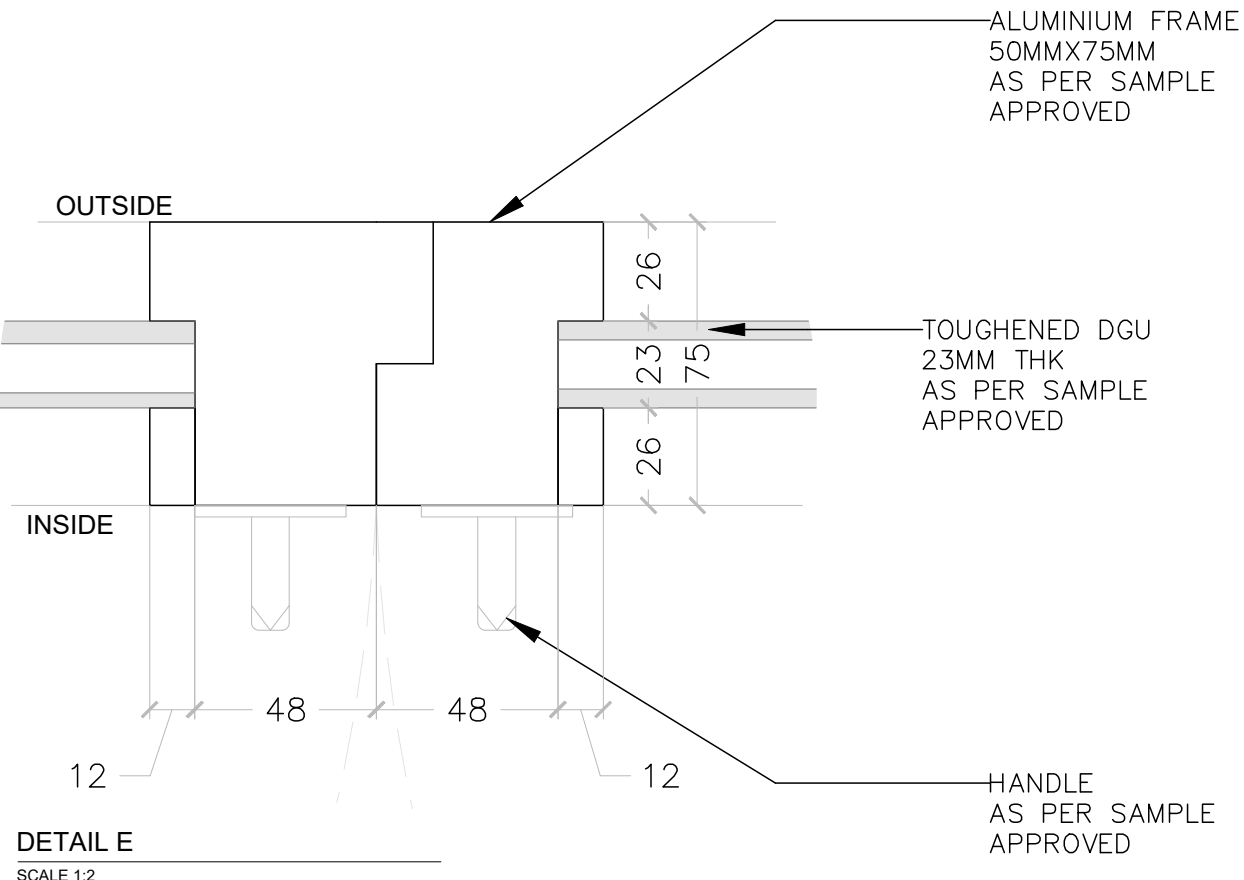

DETAIL E

SCALE 1:2

Notes:

1. Do not scale the drawings.
2. All dimensions must be checked on site and any discrepancies verified with the architect.
3. This drawing shall be read in conjunction with relevant architectural, structural, and services drawings.

© AISHWARYA TIPNIS ARCHITECTS

A. PROPOSED DRAWINGS

FOR TENDER PURPOSE ONLY

Revisions

Rev	Date	Description
R-00	19/05/2026	For Tender Purposes Only

Consultants

Structural Consultants
Dr. Survesh Chetival

Auditorium Design
Jhaveri & Jhaveri

Acoustics
Jhaveri & Jhaveri

Audio Visual and Stage lighting
Sun Media Adventures

Lighting
SLOT Designs

MEP
Ketan A. Shah & Associates

LAWRENCE SCHOOL
Sanawar

Date
11/05/2026

Drawing No.
ATA-LSS-A-7029

Client
Lawrence School

Drawn
Sneha Hembrom

Revision
R-00


Checked
Vaibhav Jain

Scale
1:20@ A2

Drawing
Door D10 Details




AISHWARYA TIPNIS ARCHITECTS
83-D, DDA Flats, Masjid Moth Phase II,
Greater Kailash III, New Delhi-110048
T: + 91-11-29221690 M: 91-9873926616
projects@studioata.in
www.studioata.in

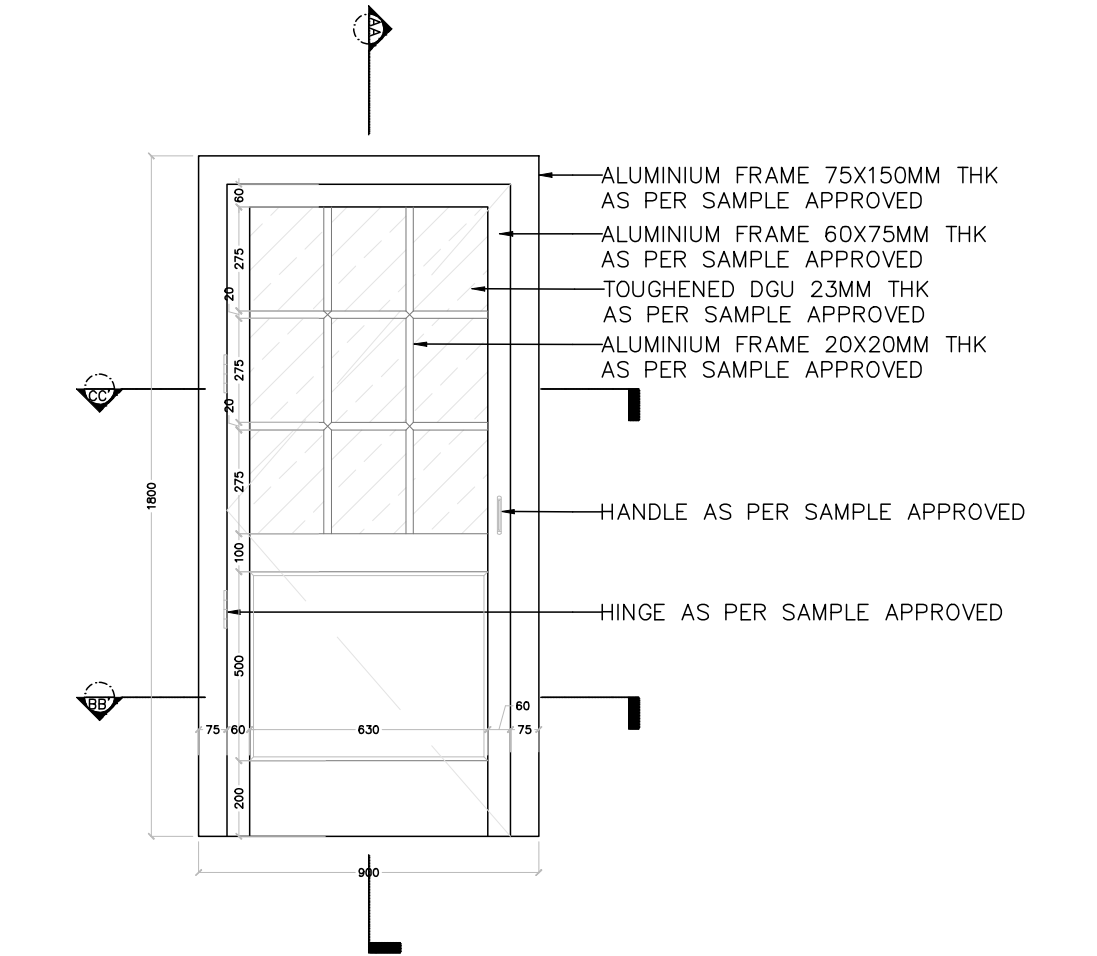


DOOR D10 ELEVATION

SCALE 1:20

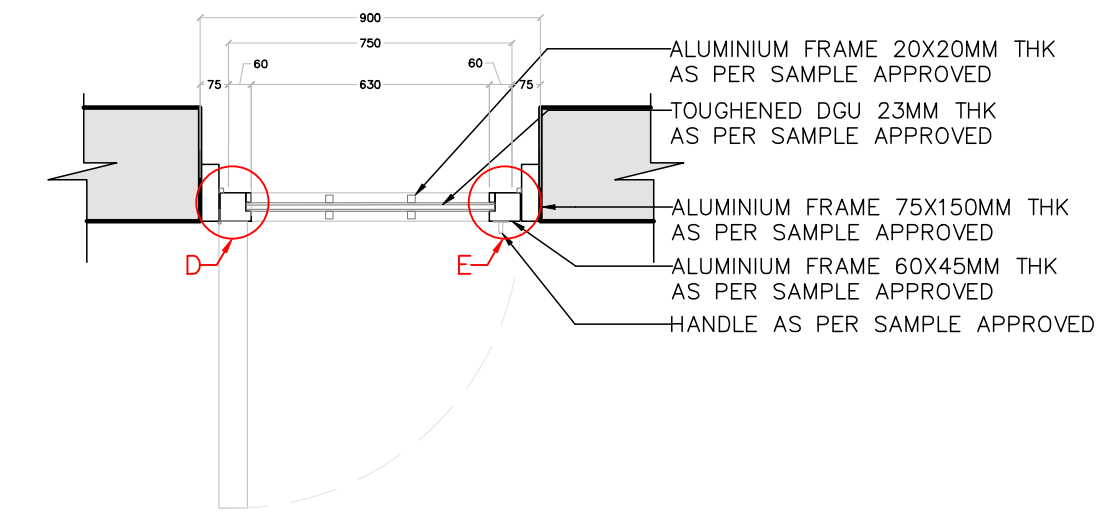


PLAN BB'

SCALE 1:20

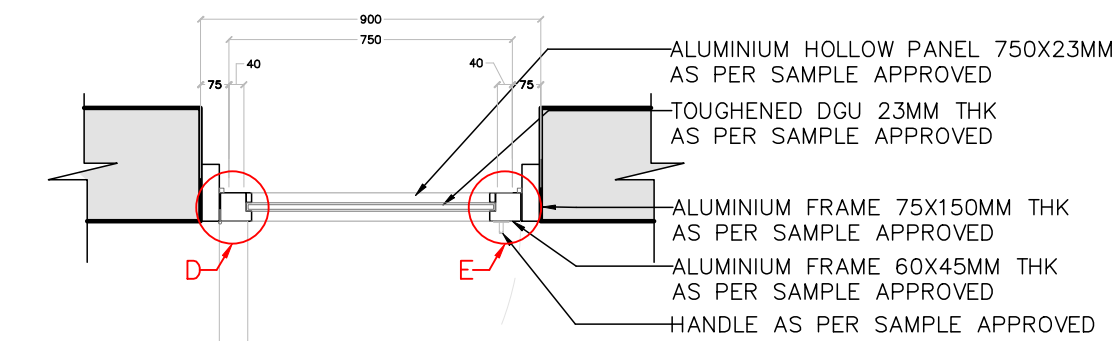


PLAN CC'

SCALE 1:20

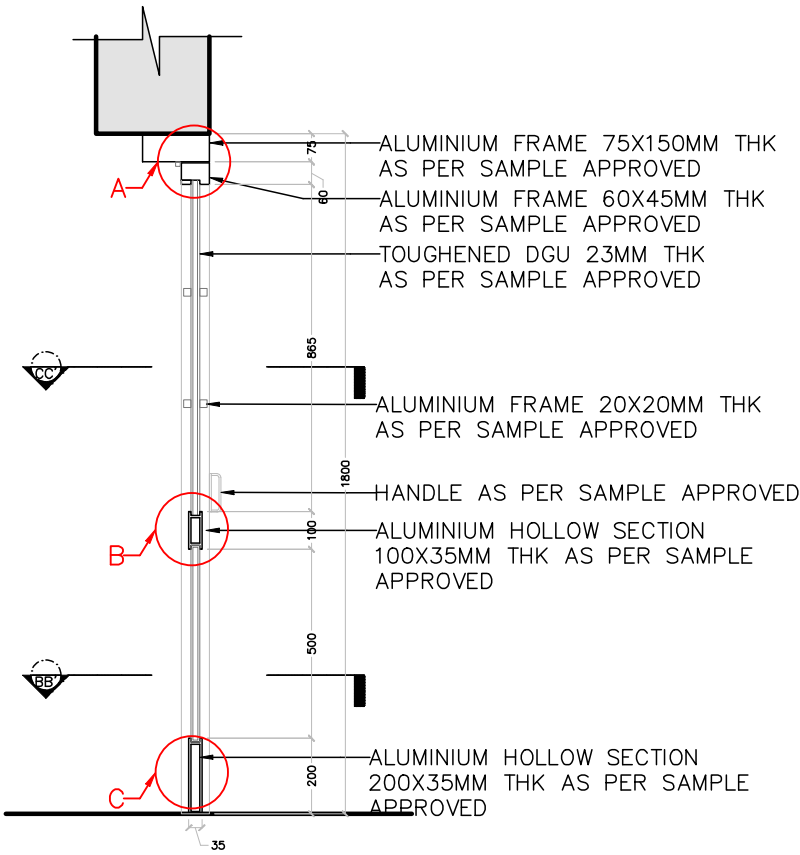


SECTION AA'

SCALE 1:20

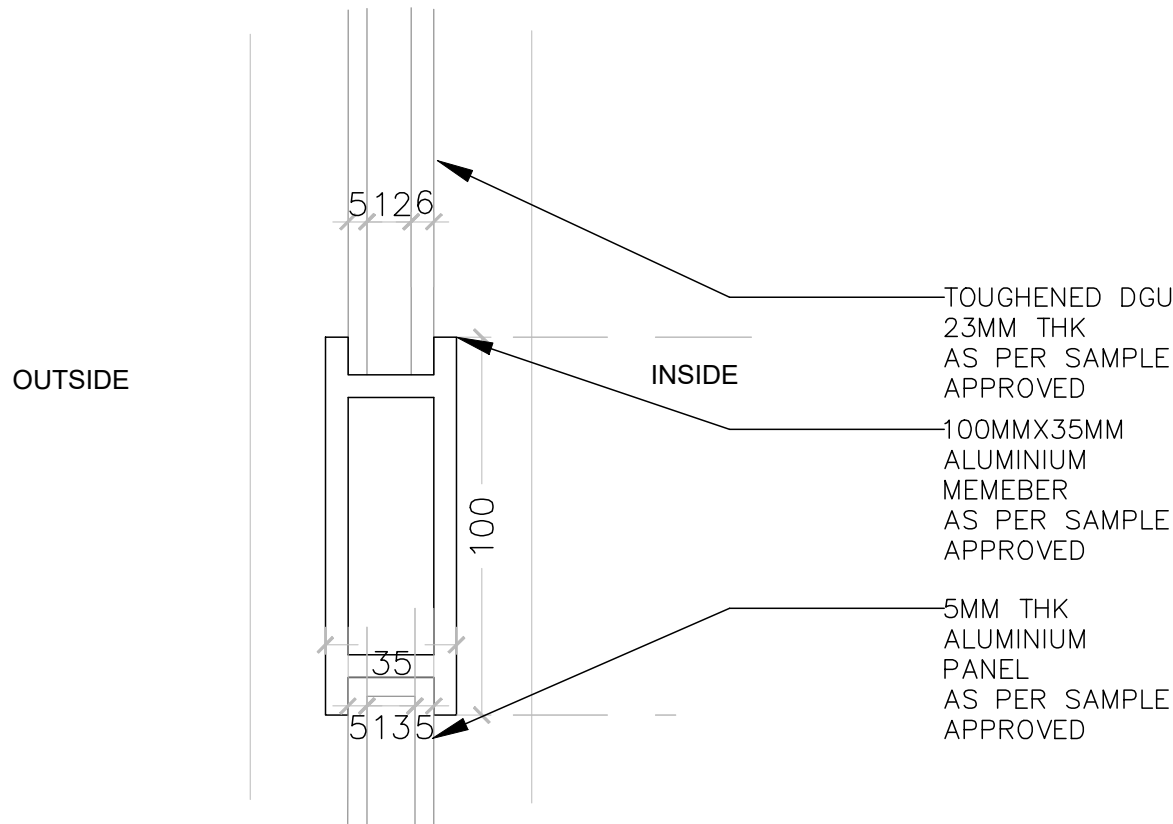


DETAIL B

SCALE 1:2

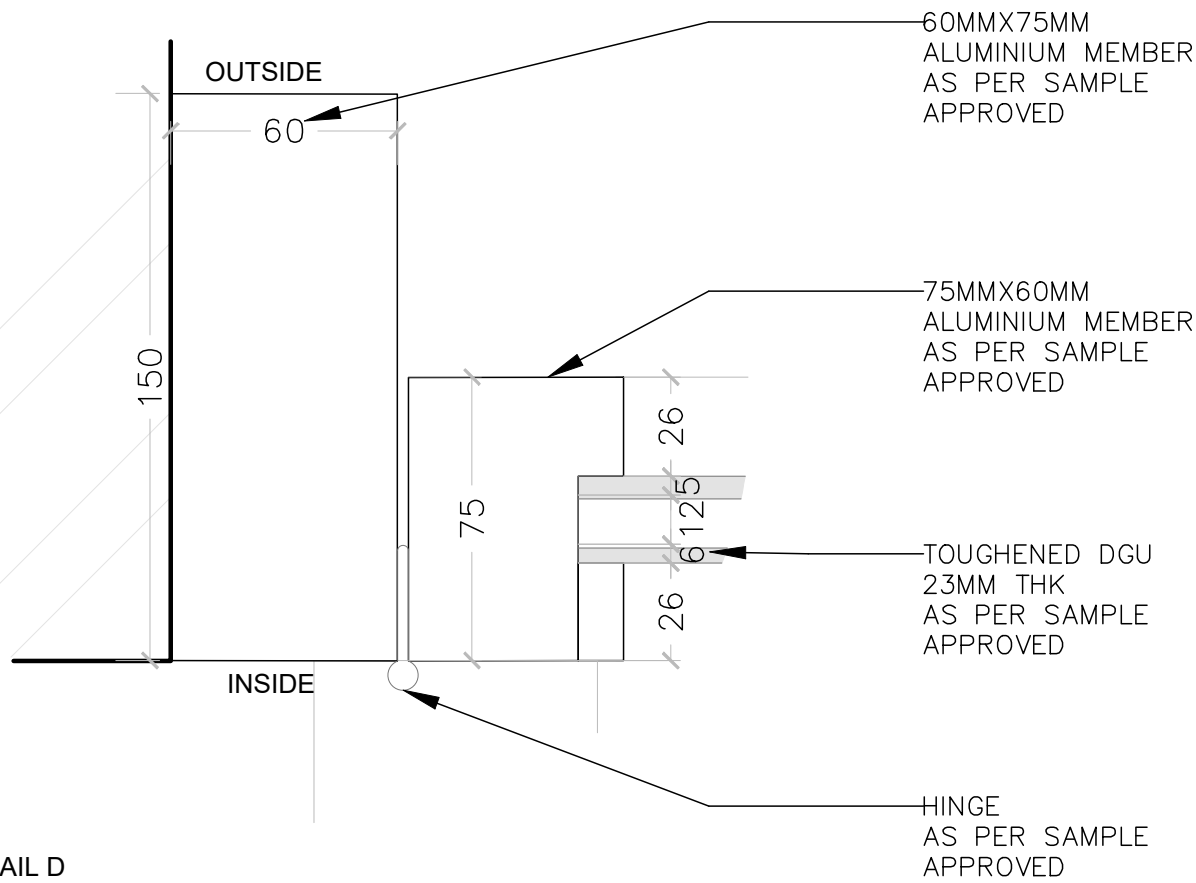


DETAIL D

SCALE 1:2

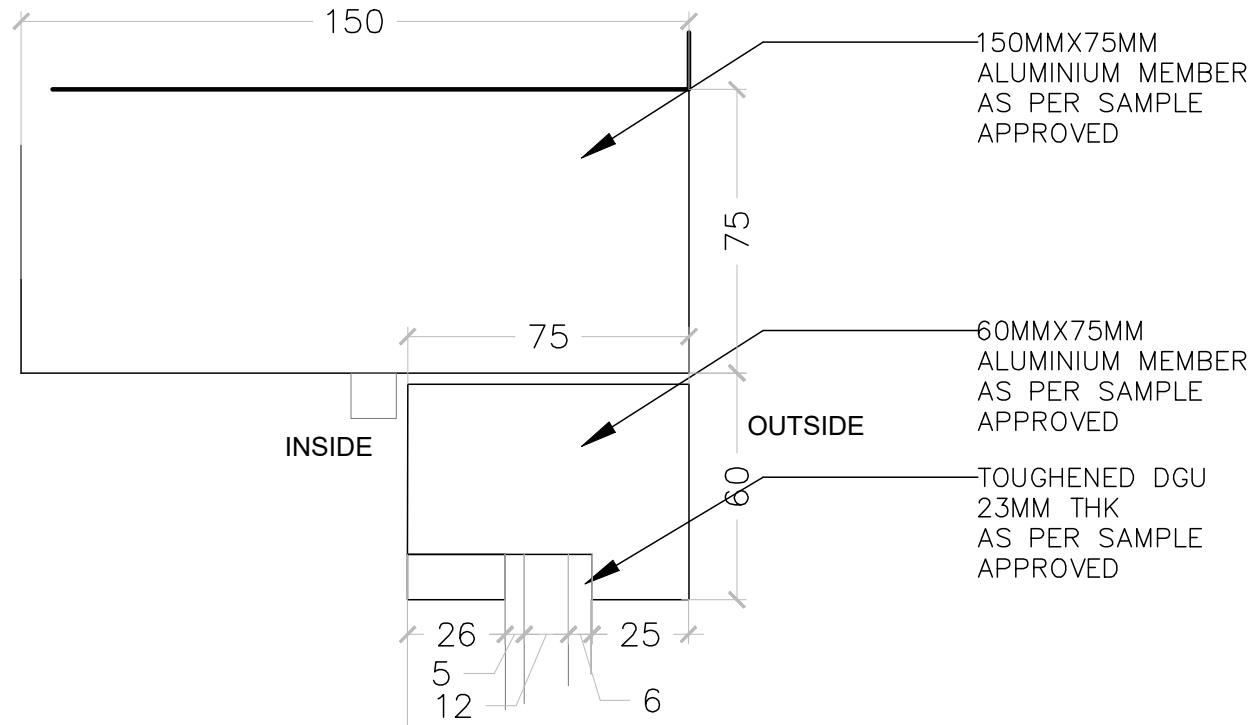


DETAIL A

SCALE 1:2

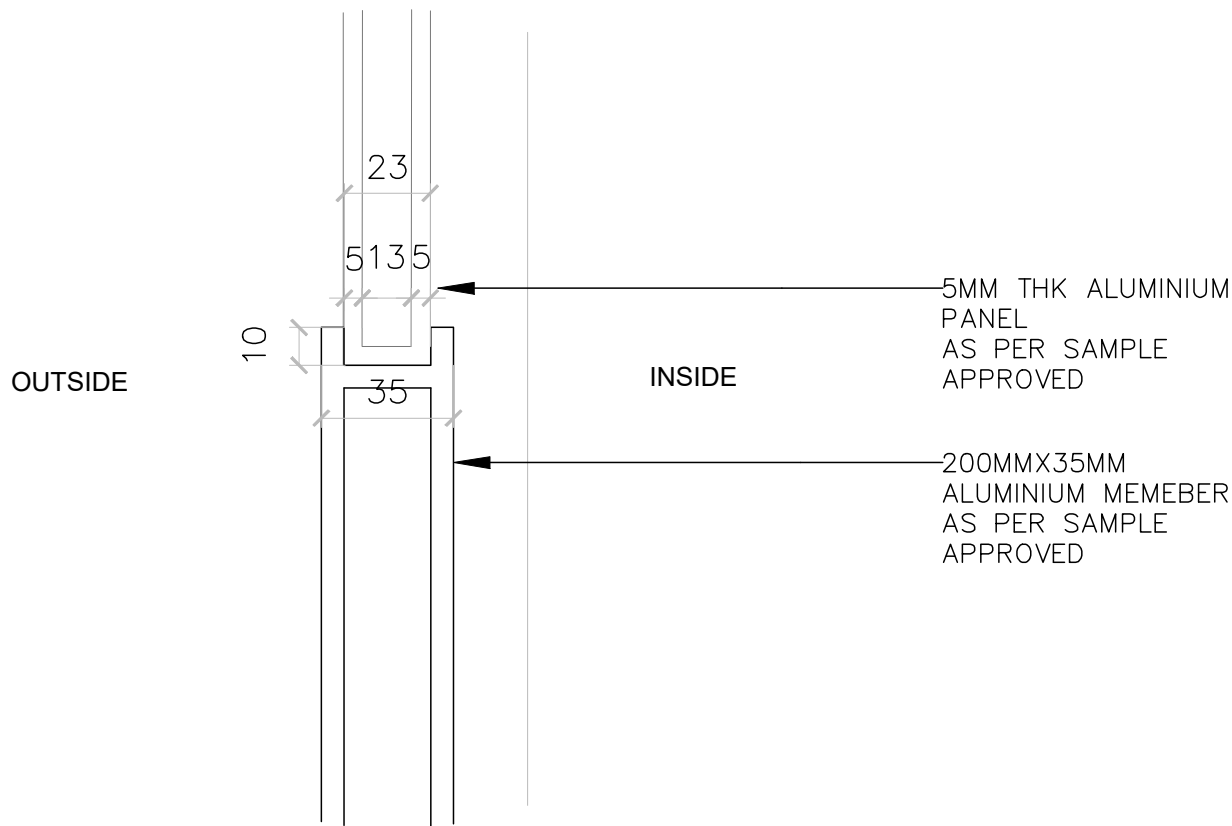

DETAIL C

SCALE 1:2

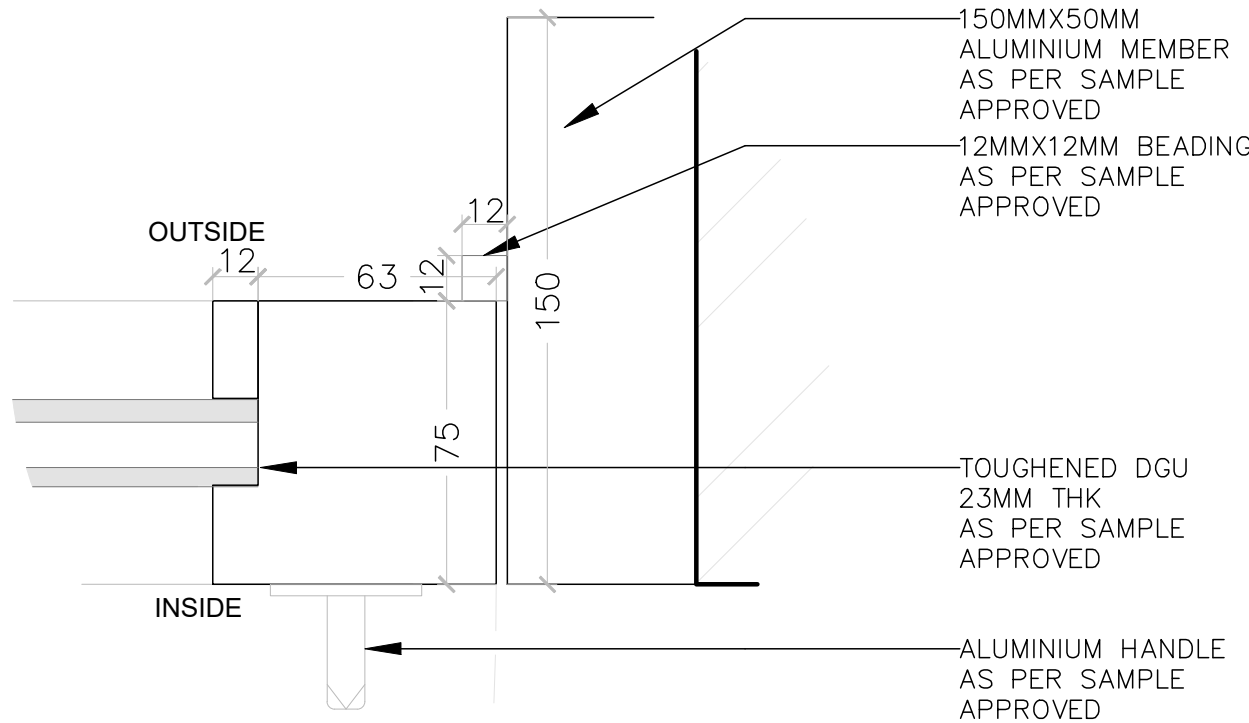

DETAIL E

SCALE 1:2

Notes:

1. Do not scale the drawings.
2. All dimensions must be checked on site and any discrepancies verified with the architect.
3. This drawing shall be read in conjunction with relevant architectural, structural, and services drawings.

© AISHWARYA TIPNIS ARCHITECTS

A. PROPOSED DRAWINGS

FOR TENDER PURPOSE ONLY

Revisions

Rev	Date	Description
R-00	19/05/2026	For Tender Purposes Only

Consultants

Structural Consultants
Dr. Survesh Chetival

Auditorium Design
Jhaveri & Jhaveri

Acoustics
Jhaveri & Jhaveri

Audio Visual and Stage lighting
Sun Media Adventures

Lighting
SLOT Designs

MEP
Ketan A. Shah & Associates

LAWRENCE SCHOOL
Sanawar

Date
11/05/2026

Drawing No.
ATA-LSS-A-7030

Client
Lawrence School

Drawn
Sneha Hembram

Revision
R-00


Checked
Vaibhav Jain

Scale
1:20 @A2

Drawing
Door D11 Details



AISHWARYA TIPNIS ARCHITECTS
83-D, DDA Flats, Masjid Moth Phase II,
Greater Kailash III, New Delhi-110048
T: + 91-11-29221690 M: 91-9873926616
projects@studioata.in
www.studioata.in

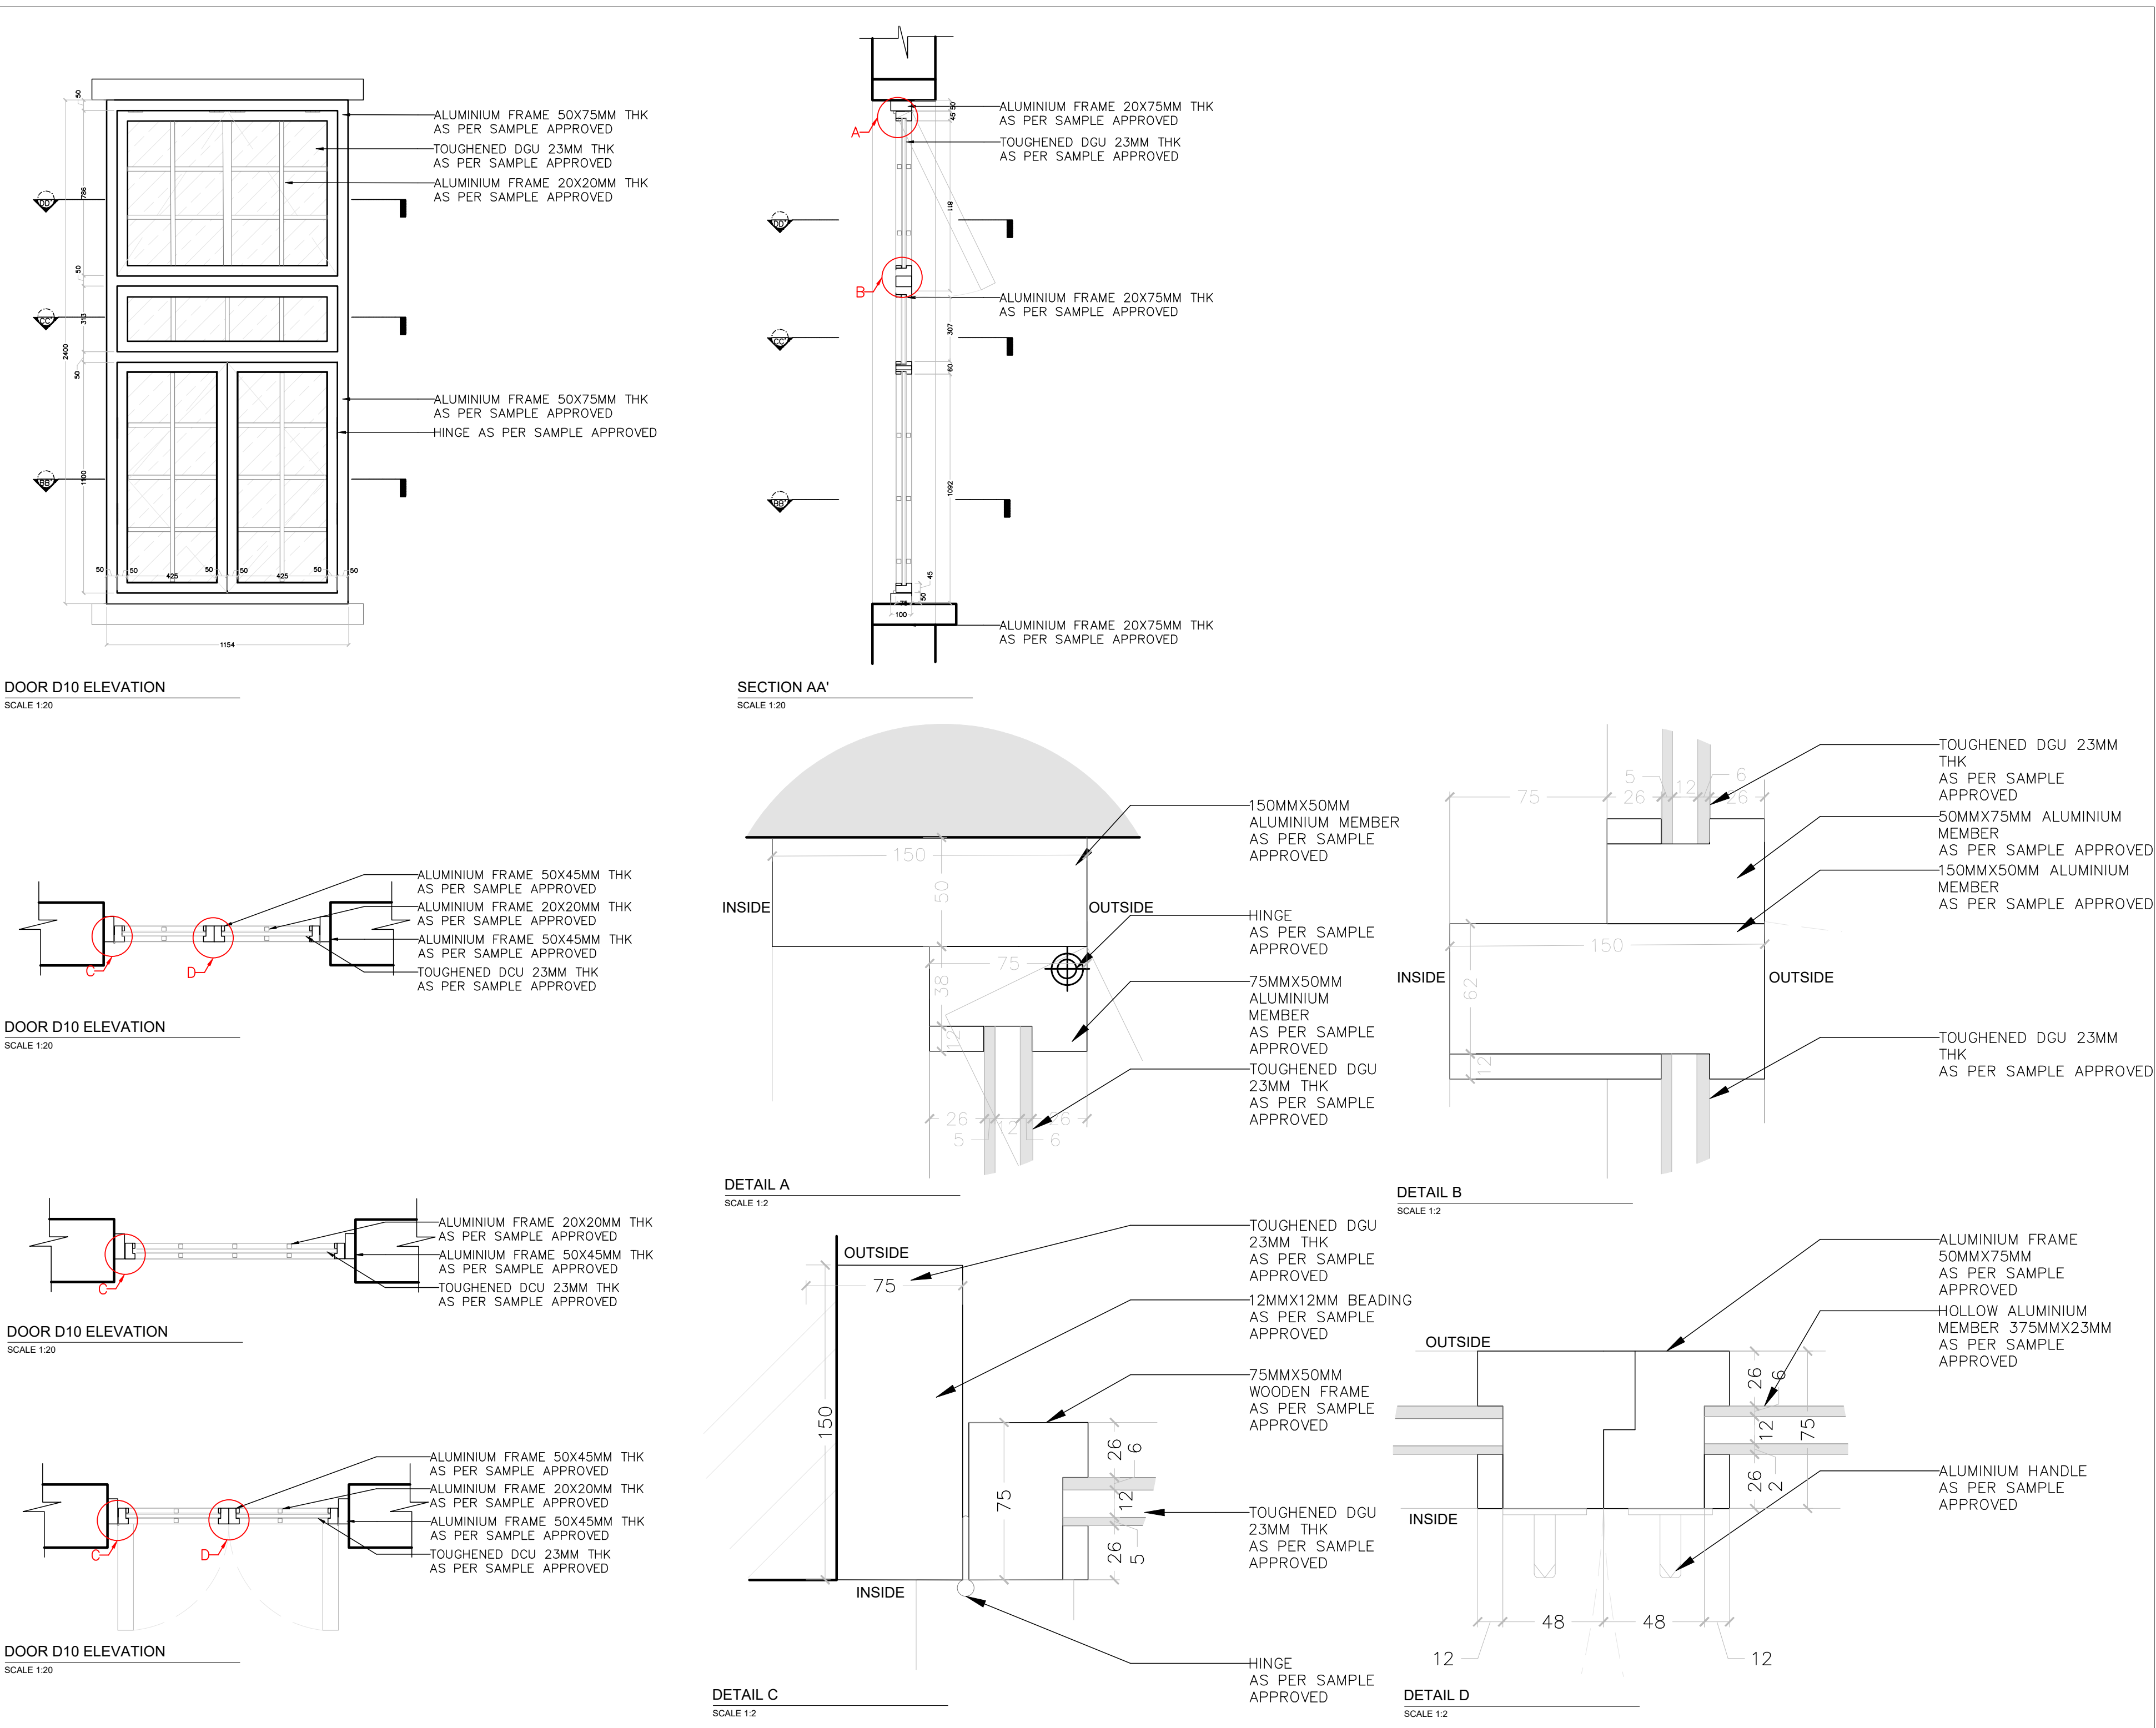

- Notes:
1. Do not scale the drawings.
 2. All dimensions must be checked on site and any discrepancies verified with the architect.
 3. This drawing shall be read in conjunction with relevant architectural, structural, and services drawings.

© AISHWARYA TIPNIS ARCHITECTS

A. PROPOSED DRAWINGS
FOR TENDER PURPOSE ONLY

Revisions

Rev	Date	Description
R-00	19/05/2026	For Tender Purposes Only

Consultants

Structural Consultants
Dr. Survesh Chetival

Auditorium Design
Jhaveri & Jhaveri

Acoustics
Jhaveri & Jhaveri

Audio Visual and Stage lighting
Sun Media Adventures

Lighting
SLOT Designs

MEP
Ketan A. Shah & Associates

LAWRENCE SCHOOL
Sanawar

Date
11/05/2026

Drawing No.
ATA-LSS-A-7031

Client
Lawrence School

Drawn
Sneha Hembram

Revision
R-00


Checked
Vaibhav Jain

Scale
1:20@ A2

Drawing
Window W2 Details




AISHWARYA TIPNIS ARCHITECTS
83-D, DDA Flats, Masjid Moth Phase II,
Greater Kailash III, New Delhi-110048
T: + 91-11-29221690 M: 91-9873926616
projects@studioata.in
www.studioata.in

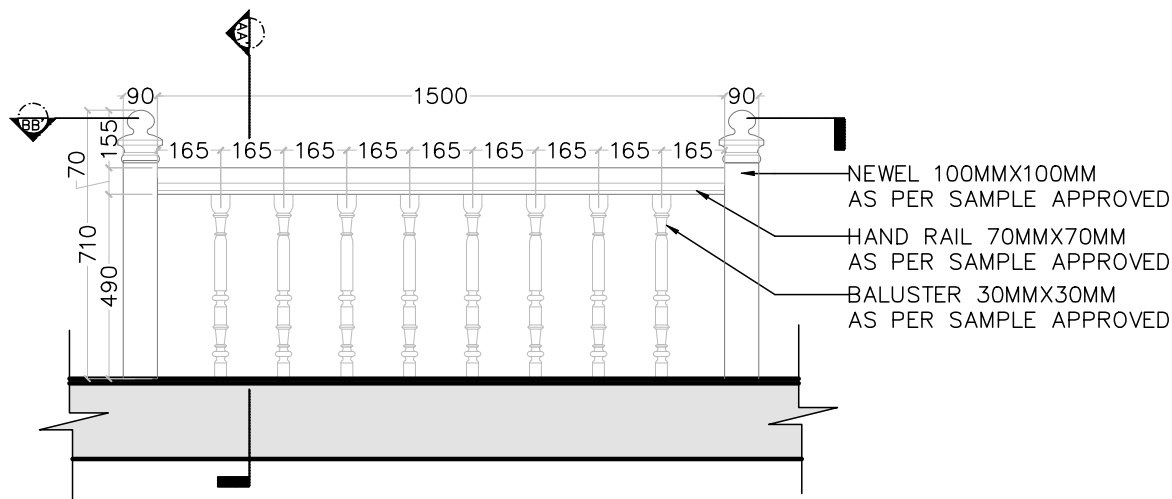


RAILING ELEVATION

@1:20

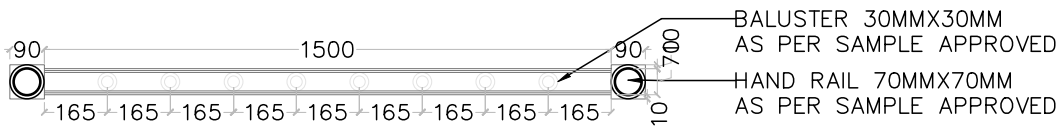

SECTION BB'

@1:20

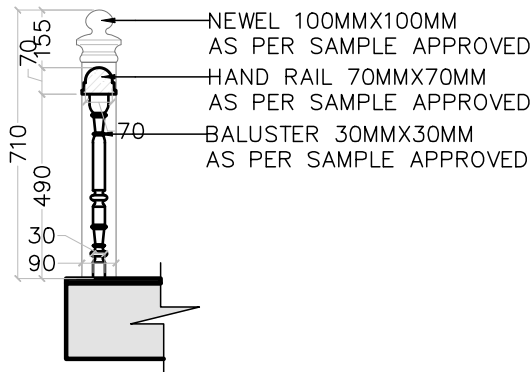

SECTION AA'

@1:20

- Notes:
1. Do not scale the drawings.
 2. All dimensions must be checked on site and any discrepancies verified with the architect.
 3. This drawing shall be read in conjunction with relevant architectural, structural, and services drawings.

© AISHWARYA TIPNIS ARCHITECTS

A. PROPOSED DRAWINGS

GOOD FOR CONSTRUCTION

Revisions

Rev	Date	Description

Consultants

Structural Consultants
Dr. Survesh Chetival

Auditorium Design
Jhaveri & Jhaveri

Acoustics
Jhaveri & Jhaveri

Audio Visual and Stage lighting
Sun Media Adventures

Lighting
SLOT Designs

MEP
Ketan A. Shah & Associates

LAWRENCE SCHOOL
Sanawar

Date
11/05/2026

Drawing No.
ATA-LSS-A-7032

Client
Lawrence School

Drawn
Sneha Hembrom

Revision
R-00


Checked

Scale
1:20 @ A3

Drawing
RAILING DETAIL




AISHWARYA TIPNIS ARCHITECTS
83-D, DDA Flats, Masjid Moth Phase II,
Greater Kailash III, New Delhi-110048
T:+ 91-11-29221690 M:91-9873926616
projects@studioata.in
www.studioata.in

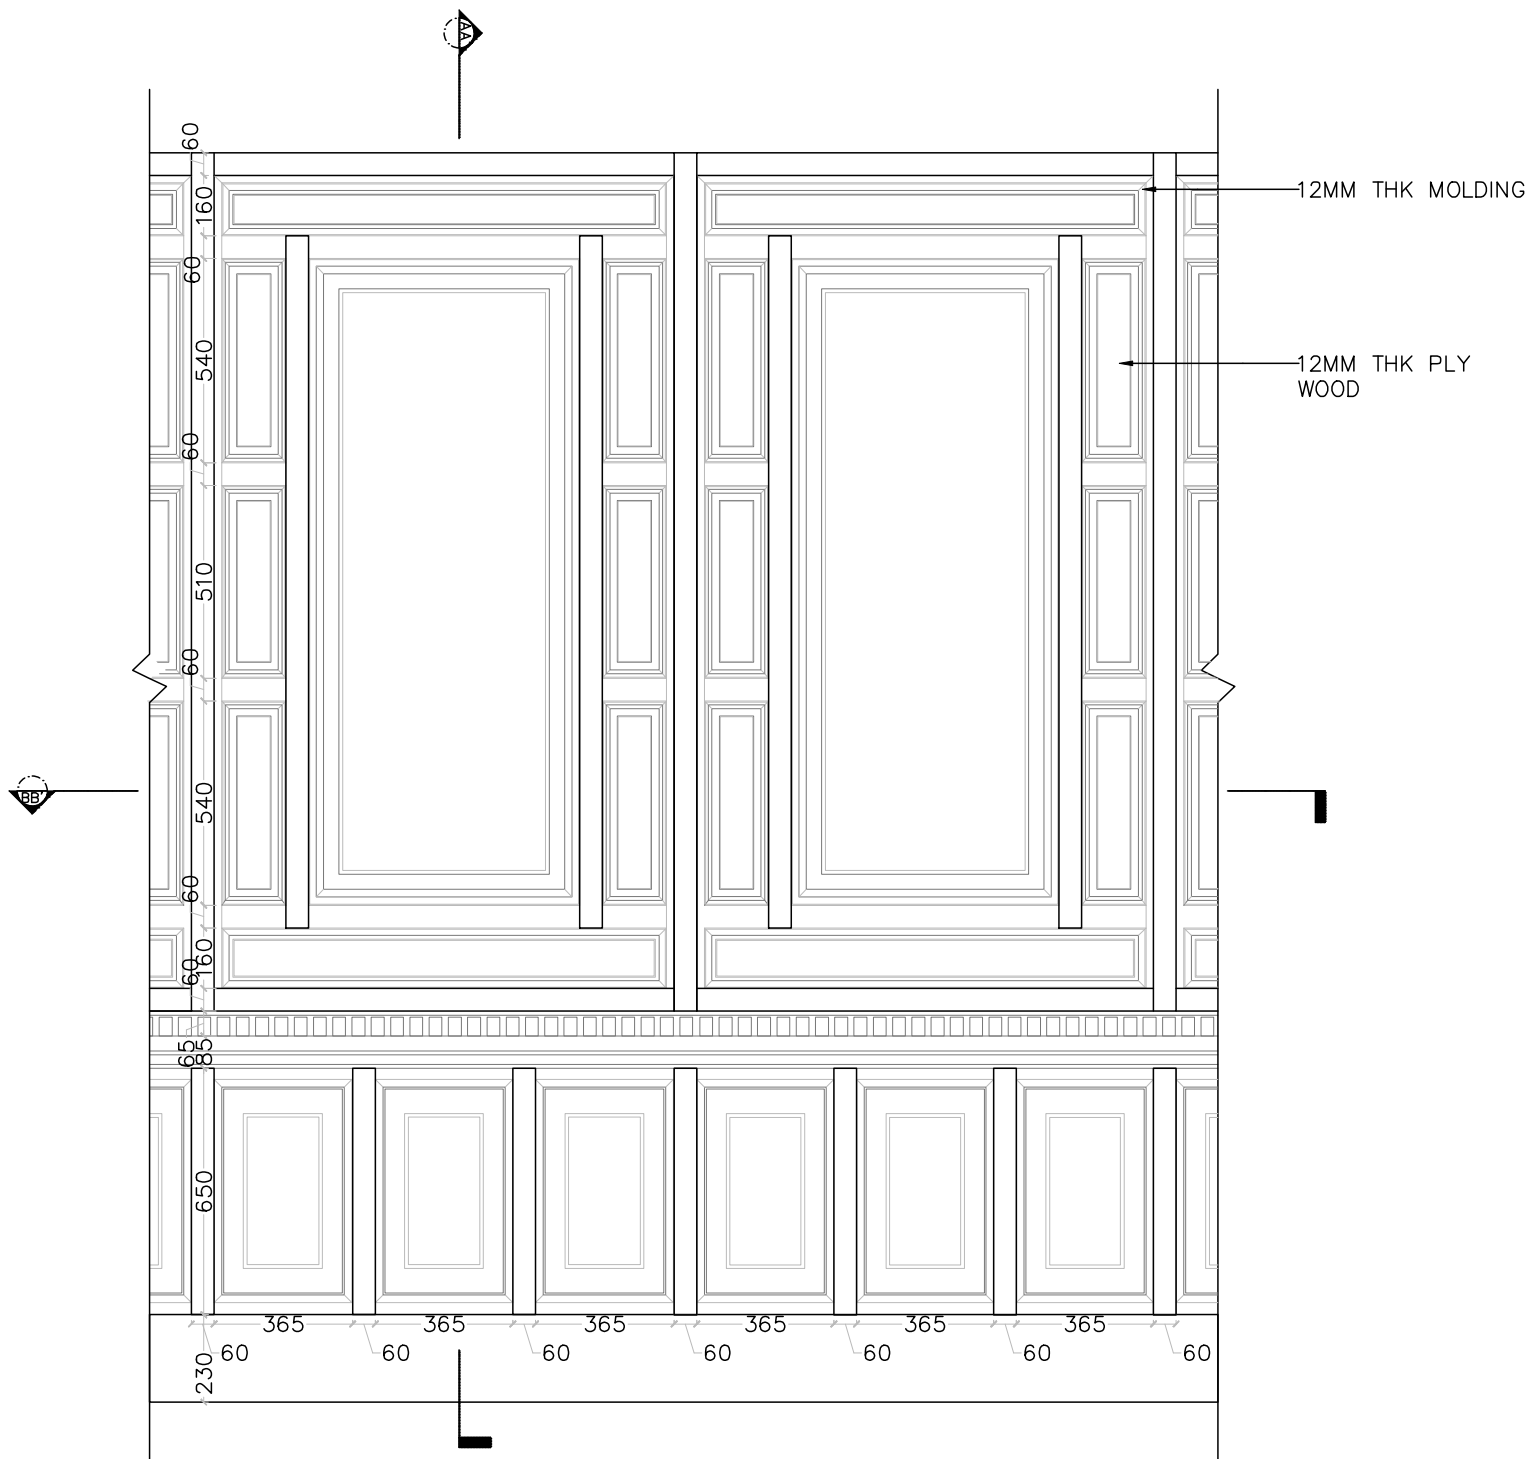


PANEL ELEVATION

@1:20

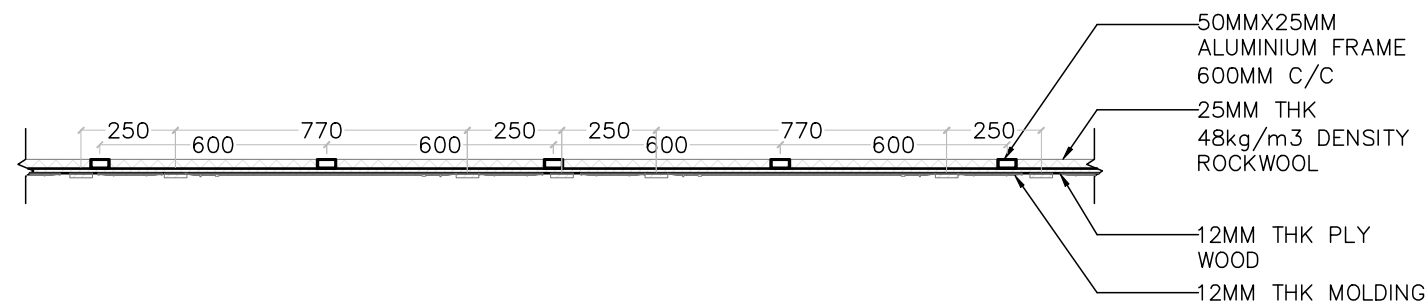

PLAN BB'

@1:20

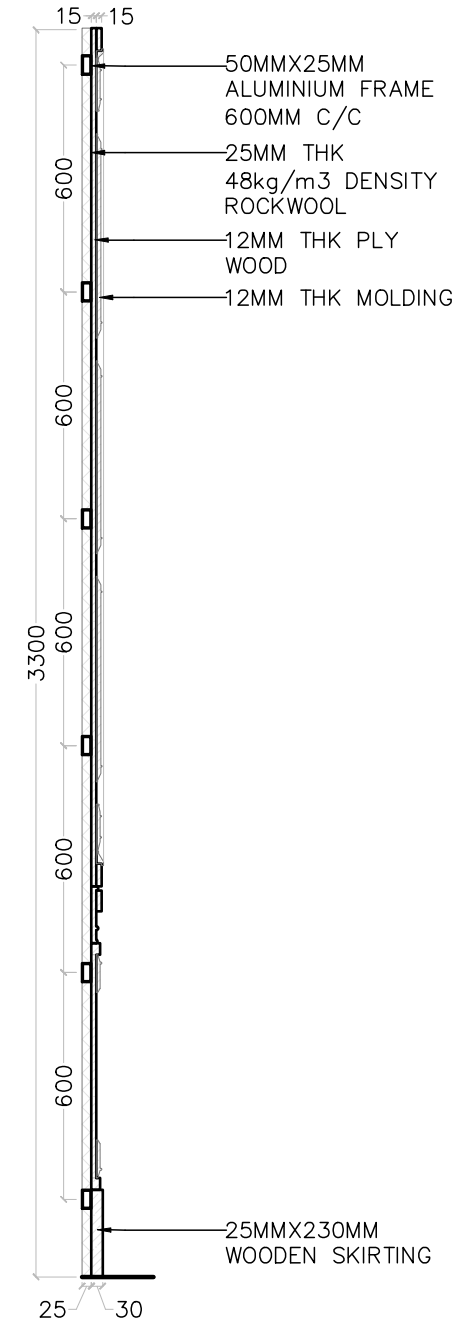

SECTION AA'

@1:20

- Notes:
1. Do not scale the drawings.
 2. All dimensions must be checked on site and any discrepancies verified with the architect.
 3. This drawing shall be read in conjunction with relevant architectural, structural, and services drawings.

© AISHWARYA TIPNIS ARCHITECTS

A. PROPOSED DRAWINGS

GOOD FOR CONSTRUCTION

Revisions

Rev	Date	Description

Consultants

Structural Consultants
Dr. Survesh Chetival

Auditorium Design
Jhaveri & Jhaveri

Acoustics
Jhaveri & Jhaveri

Audio Visual and Stage lighting
Sun Media Adventures

Lighting
SLOT Designs

MEP
Ketan A. Shah & Associates

LAWRENCE SCHOOL
Sanawar

Date
11/05/2026

Drawing No.
ATA-LSS-A-7033

Client
Lawrence School

Drawn
Sneha Hembrom

Revision
R-00


Checked

Scale
1:20 @ A3

Drawing
PANEL DETAIL




AISHWARYA TIPNIS ARCHITECTS
83-D, DDA Flats, Masjid Moth Phase II,
Greater Kailash III, New Delhi-110048
T: + 91-11-29221690 M: 91-9873926616
projects@studioata.in
www.studioata.in

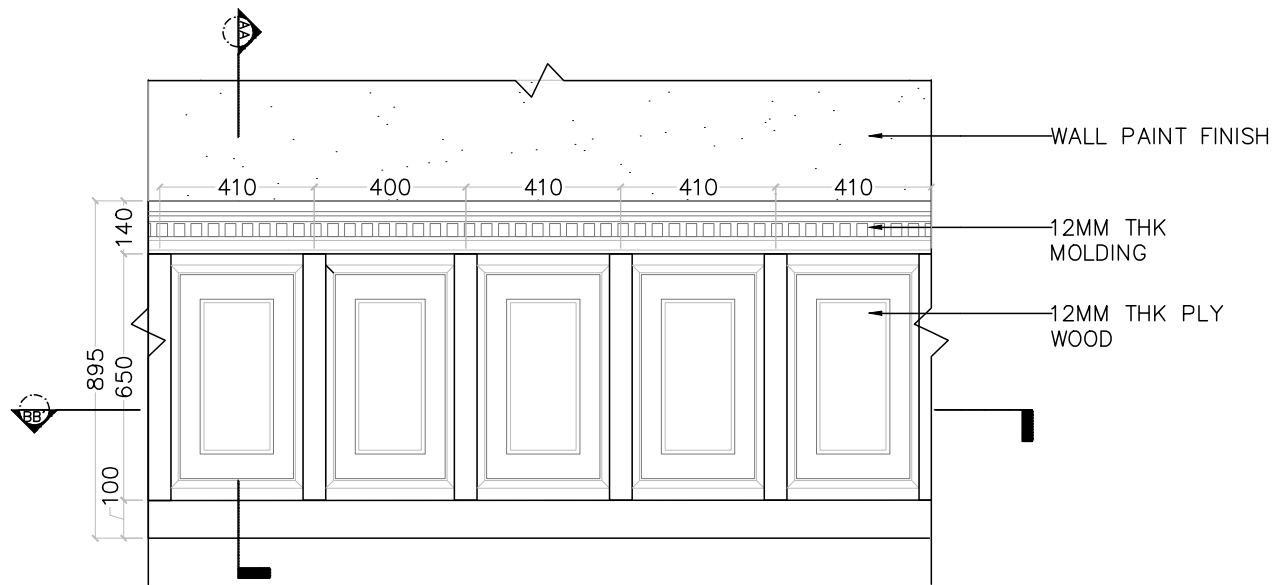


GREEN ROOM- PANEL ELEVATION

@1:20

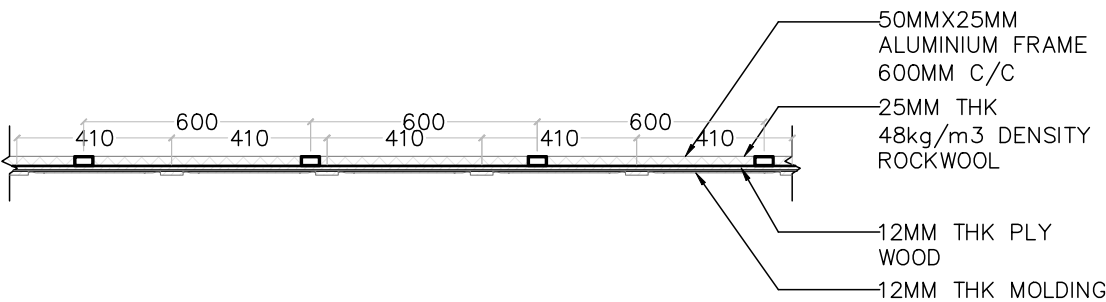

PLAN BB'

@1:20

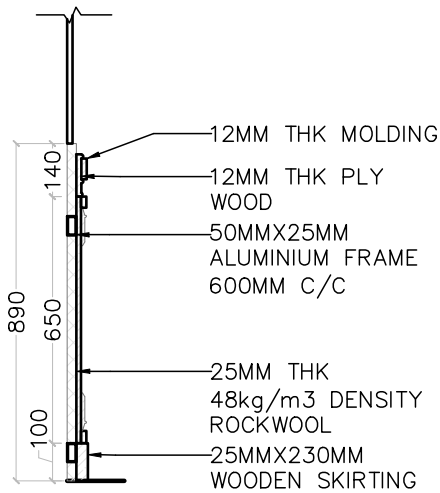

SECTION AA'

@1:20

Notes:
1. Do not scale the drawings.
2. All dimensions must be checked on site and any discrepancies verified with the architect.
3. This drawing shall be read in conjunction with relevant architectural, structural, and services drawings.

© AISHWARYA TIPNIS ARCHITECTS

A. PROPOSED DRAWINGS

GOOD FOR CONSTRUCTION

Revisions

Rev	Date	Description

Consultants

Structural Consultants
Dr. Survesh Chetival

Auditorium Design
Jhaveri & Jhaveri

Acoustics
Jhaveri & Jhaveri

Audio Visual and Stage lighting
Sun Media Adventures

Lighting
SLOT Designs

MEP
Ketan A. Shah & Associates

LAWRENCE SCHOOL
Sanawar

Date
11/05/2026

Drawing No.
ATA-LSS-A-7034

Client
Lawrence School

Drawn
Sneha Hembrom

Revision
R-00

Checked

Scale
1:20 @ A3

Drawing
PANEL DETAIL



AISHWARYA TIPNIS ARCHITECTS

83-D, DDA Flats, Masjid Moth Phase II,
Greater Kailash III, New Delhi-110048
T:+ 91-11-29221690 M:91-9873926616
projects@studioata.in
www.studioata.in



SUGGESTED MATERIAL PALETTE



FABRIC COLOUR

Notes:
1. Do not scale the drawings.
2. All dimensions must be checked on site and any discrepancies verified with the architect.
3. This drawing shall be read in conjunction with relevant architectural, structural, and services drawings.

© AISHWARYA TIPNIS ARCHITECTS

A. PROPOSED DRAWINGS
FOR TENDER PURPOSE ONLY

Reference

AISHWARYA TIPNIS ARCHITECTS - ARCHITECTS, INTERIORS DESIGNERS - THE BUILDING IS OURS, NEW DELHI, INDIA



NUMBER OF BENCHES: 42

Revisions

Rev	Date	Description
R-00	15/05/2026	FOR TENDER ONLY

Consultants

Structural Consultants
Dr. Survesh Chetival

Auditorium Design
Jhaveri & Jhaveri

Acoustics
Jhaveri & Jhaveri

Audio Visual and Stage lighting
Sun Media Adventures

Lighting
SLOT Designs

MEP
Ketan A. Shah & Associates

LAWRENCE SCHOOL
Sanawar

Date
15/05/2026

Drawing No.
ATA-LSS-A-7035

Client
Lawrence School

Drawn
Sneha Hembrom

Revision
R-00


Checked

Scale
1:20 @ A3


Drawing
BENCH A DETAILS




AISHWARYA TIPNIS ARCHITECTS
83-D, DDA Flats, Masjid Moth Phase II,
Greater Kailash III, New Delhi-110048
T: + 91-11-29221690 M: 91-9873926616
projects@studioata.in
www.studioata.in

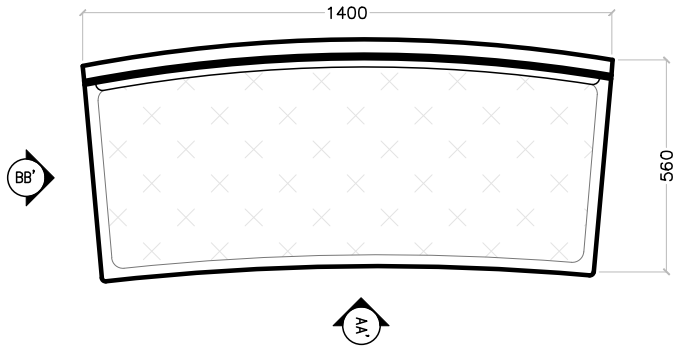


CUSTOM BENCH PLAN
@1:20

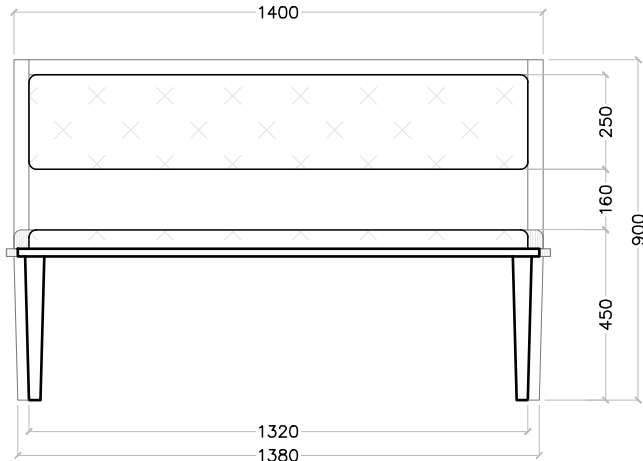


CUSTOM BENCH ELEVATION AA'
@1:20

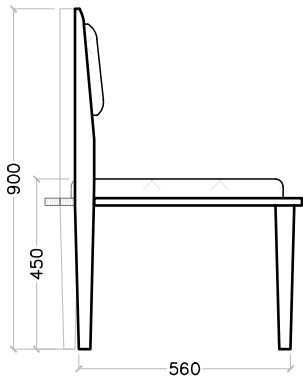

CUSTOM BENCH ELEVATION BB'
@1:20

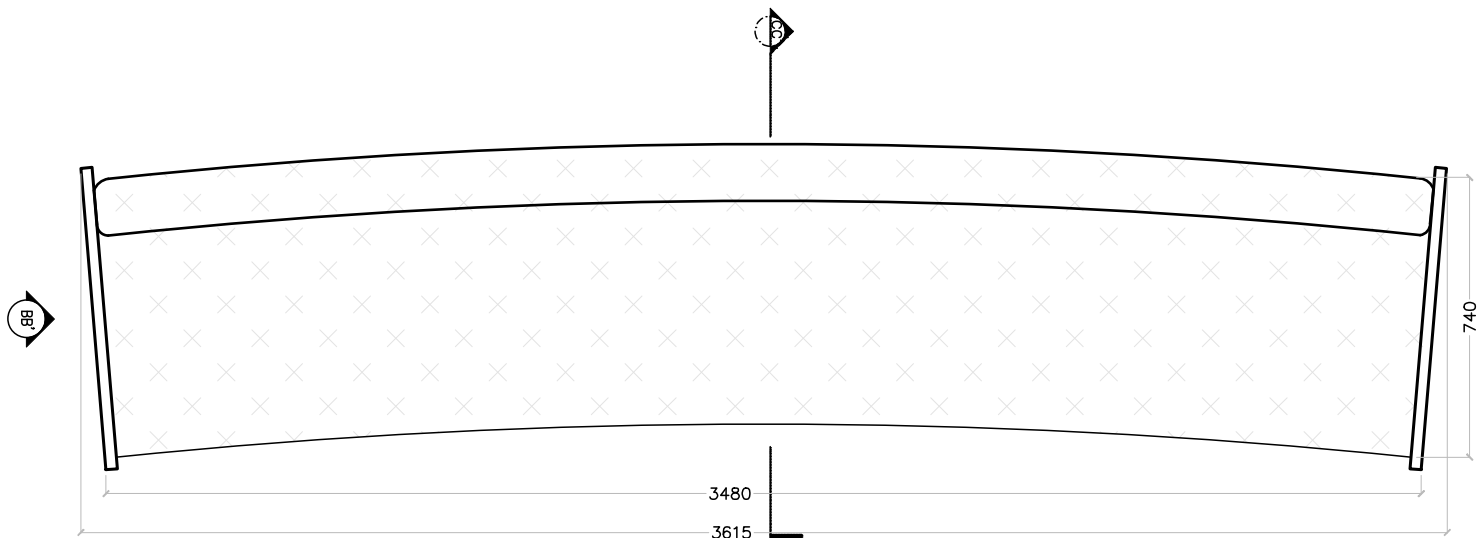

CUSTOM COUCH PLAN
@1:20

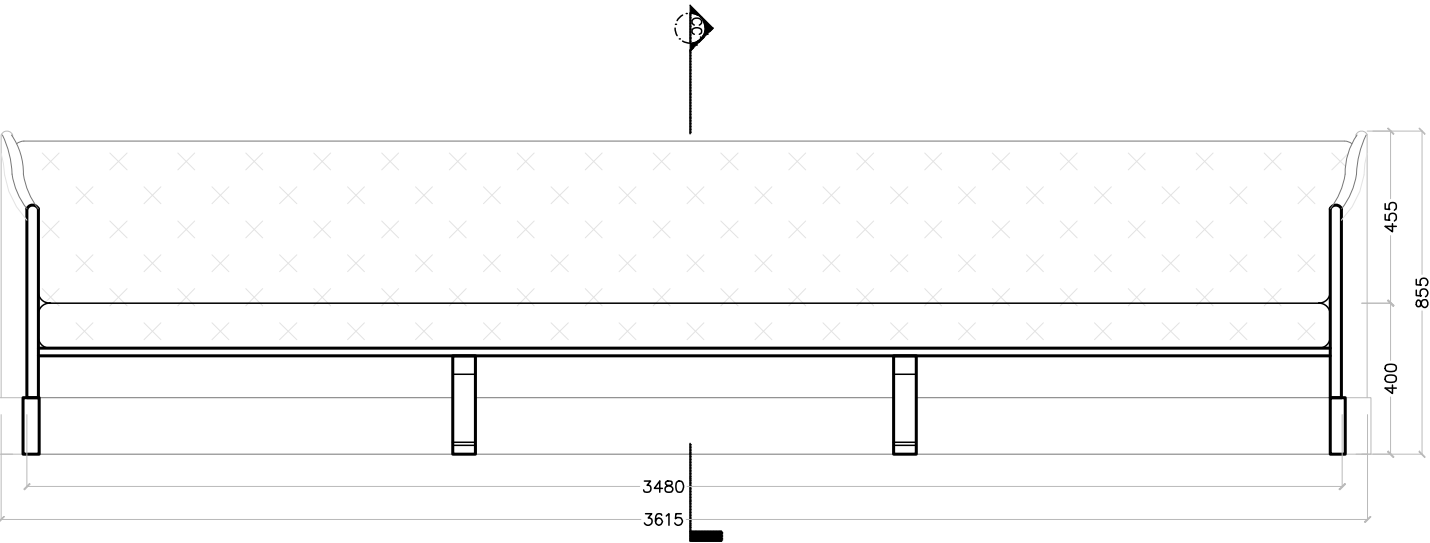


CUSTOM COUCH ELEVATION AA'
@1:20




SUGGESTED MATERIAL PALETTE



FABRIC COLOUR

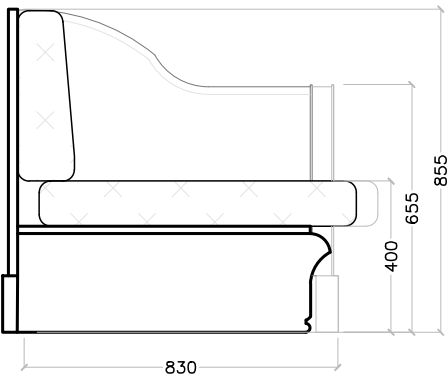

CUSTOM BENCH SECTION CC'
@1:20

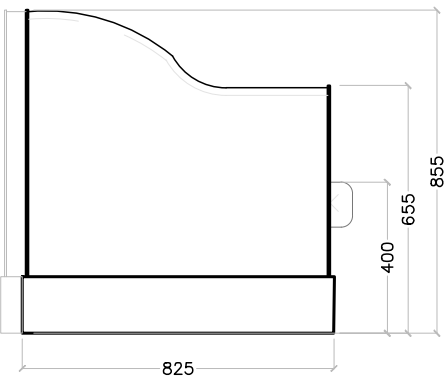

CUSTOM BENCH ELEVATION BB'
@1:20


- Notes:
1. Do not scale the drawings.
 2. All dimensions must be checked on site and any discrepancies verified with the architect.
 3. This drawing shall be read in conjunction with relevant architectural, structural, and services drawings.

© AISHWARYA TIPNIS ARCHITECTS

**A. PROPOSED DRAWINGS
FOR TENDER PURPOSE ONLY**

Reference

© Aishwarya Tipnis Architects - All Rights Reserved. No part of this drawing may be reproduced without the written permission of Aishwarya Tipnis Architects.

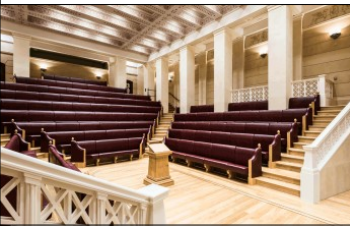

NUMBER OF BENCHES: 6

Revisions		
Rev	Date	Description
R-00	15/05/2026	FOR TENDER ONLY

Consultants
Structural Consultants
Dr. Survesh Chetival
Auditorium Design
Jhaveri & Jhaveri
Acoustics
Jhaveri & Jhaveri
Audio Visual and Stage lighting
Sun Media Adventures
Lighting
SLOT Designs
MEP
Ketan A. Shah & Associates


LAWRENCE SCHOOL
Sanawar

Date 15/05/2026	Drawing No. ATA-LSS-A-7036
Client Lawrence School	Drawn Sneha Hembrom
Revision R-00	Checked


Scale
1:20 @ A3
Drawing
BENCH B DETAILS




AISHWARYA TIPNIS ARCHITECTS
83-D, DDA Flats, Masjid Moth Phase II,
Greater Kailash III, New Delhi-110048
T: + 91-11-29221690 M: 91-9873926616
projects@studioata.in
www.studioata.in

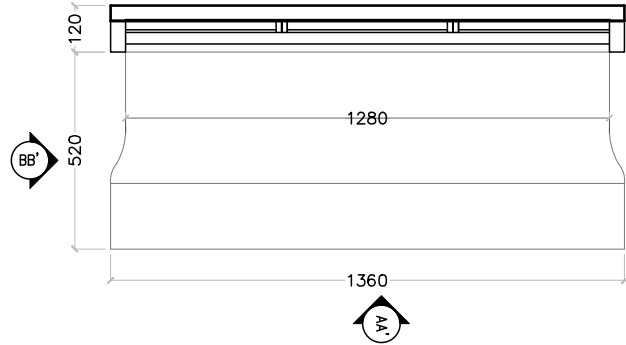

CUSTOM BENCH PLAN
@1:20

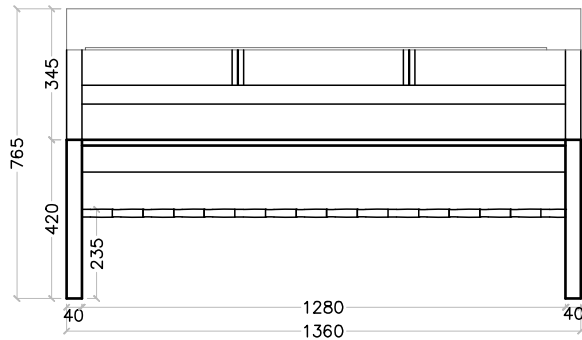

CUSTOM BENCH ELEVATION AA'
@1:20

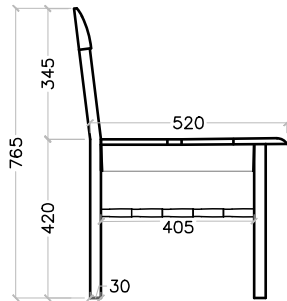

CUSTOM BENCH ELEVATION BB'
@1:20

Notes:
1. Do not scale the drawings.
2. All dimensions must be checked on site and any discrepancies verified with the architect.
3. This drawing shall be read in conjunction with relevant architectural, structural, and services drawings.

© AISHWARYA TIPNIS ARCHITECTS

A. PROPOSED DRAWINGS
FOR TENDER PURPOSE ONLY

Revisions

Rev	Date	Description
R-00	15/05/2026	FOR TENDER ONLY

Consultants

Structural Consultants
Dr. Survesh Chetival

Auditorium Design
Jhaveri & Jhaveri

Acoustics
Jhaveri & Jhaveri

Audio Visual and Stage lighting
Sun Media Adventures

Lighting
SLOT Designs

MEP
Ketan A. Shah & Associates

LAWRENCE SCHOOL
Sanawar


Date 15/05/2026	Drawing No. ATA-LSS-A-7037
Client Lawrence School	Drawn Sneha Hembrom
Revision R-00	Checked

Scale
1:20 @ A3


Drawing
BENCH C DETAILS




AISHWARYA TIPNIS ARCHITECTS
83-D, DDA Flats, Masjid Moth Phase II,
Greater Kailash III, New Delhi-110048
T: + 91-11-29221690 M: 91-9873926616
projects@studioata.in
www.studioata.in

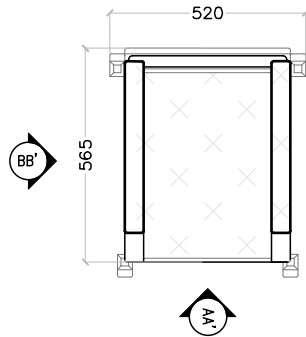

CUSTOM SEAT PLAN
@1:20

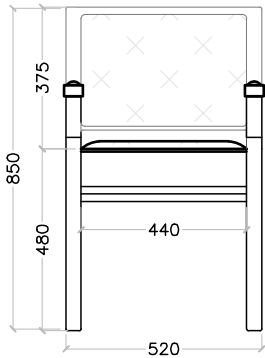

CUSTOM SEAT ELEVATION AA'
@1:20

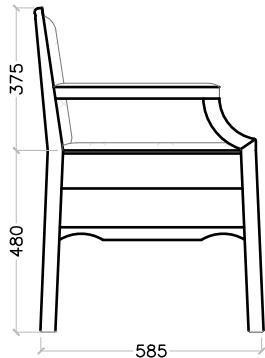

CUSTOM SEAT ELEVATION BB'
@1:20

- Notes:
1. Do not scale the drawings.
 2. All dimensions must be checked on site and any discrepancies verified with the architect.
 3. This drawing shall be read in conjunction with relevant architectural, structural, and services drawings.

© AISHWARYA TIPNIS ARCHITECTS

A. PROPOSED DRAWINGS
FOR TENDER PURPOSE ONLY

Revisions

Rev	Date	Description
R-00	15/05/2026	FOR TENDER ONLY

Consultants

Structural Consultants
Dr. Survesh Chetival

Auditorium Design
Jhaveri & Jhaveri

Acoustics
Jhaveri & Jhaveri

Audio Visual and Stage lighting
Sun Media Adventures

Lighting
SLOT Designs

MEP
Ketan A. Shah & Associates

LAWRENCE SCHOOL
Sanawar

Date
15/05/2026

Drawing No.
ATA-LSS-A-7038

Client
Lawrence School

Drawn
Sneha Hembrom

Revision
R-00

Checked

Scale
1:20 @ A3

Drawing
CHAIR DETAILS



AISHWARYA TIPNIS ARCHITECTS

AISHWARYA TIPNIS ARCHITECTS
83-D, DDA Flats, Masjid Moth Phase II,
Greater Kailash III, New Delhi-110048
T:+ 91-11-29221690 M:91-9873926616
projects@studioata.in
www.studioata.in



AISHWARYA TIPNIS ARCHITECTS

83-D, DDA Flats, Masjid Moth
Phase II, Greater Kailash III,
New Delhi-110048

projects@studioata.in

www.studioata.in

T: +91 11 29221690 | M: +91 9873926616